


# Existing Plot Graph

Proposed work will leave all measurements

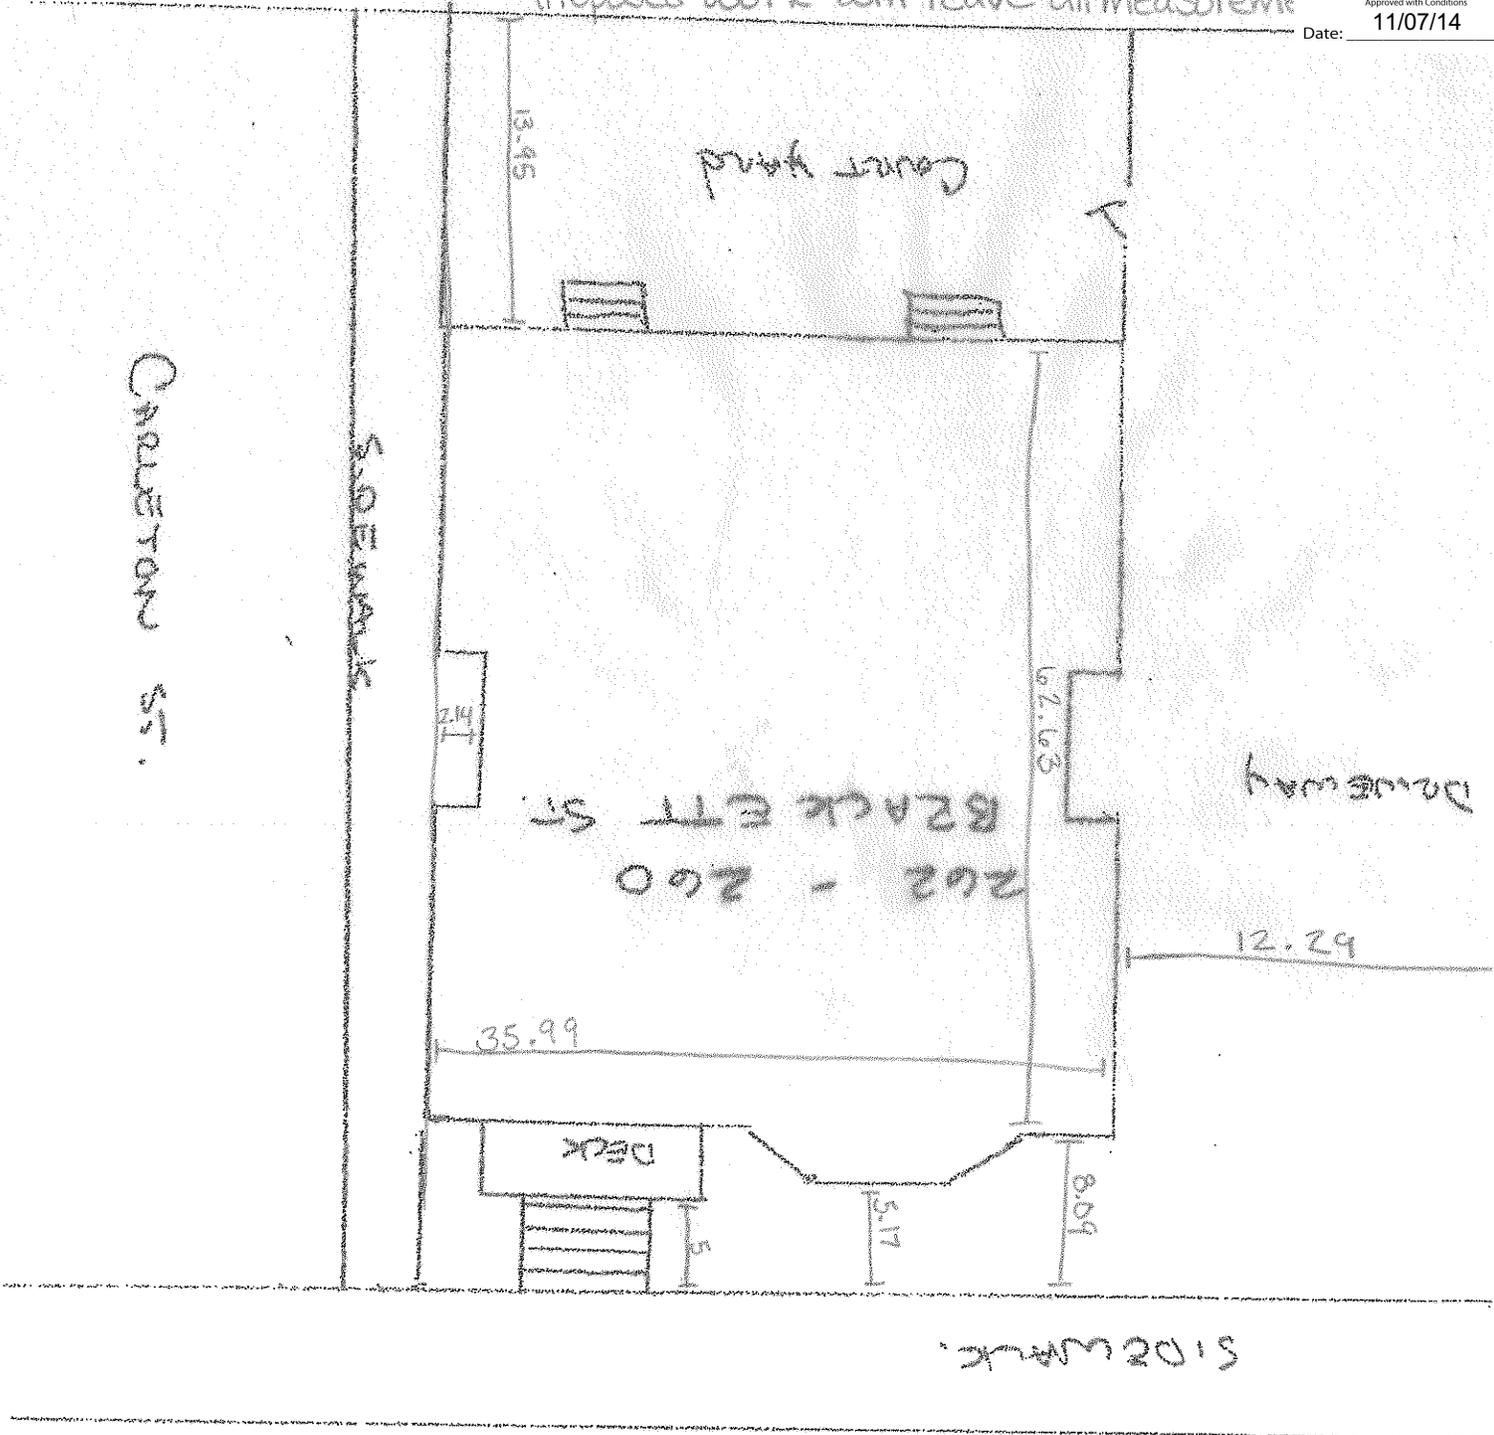

Reviewed for Code Compliance  
Inspections Division  
Approved with Conditions  
Date: 11/07/14



BRACKET ST.