


121 NEAL ST RENOVATION

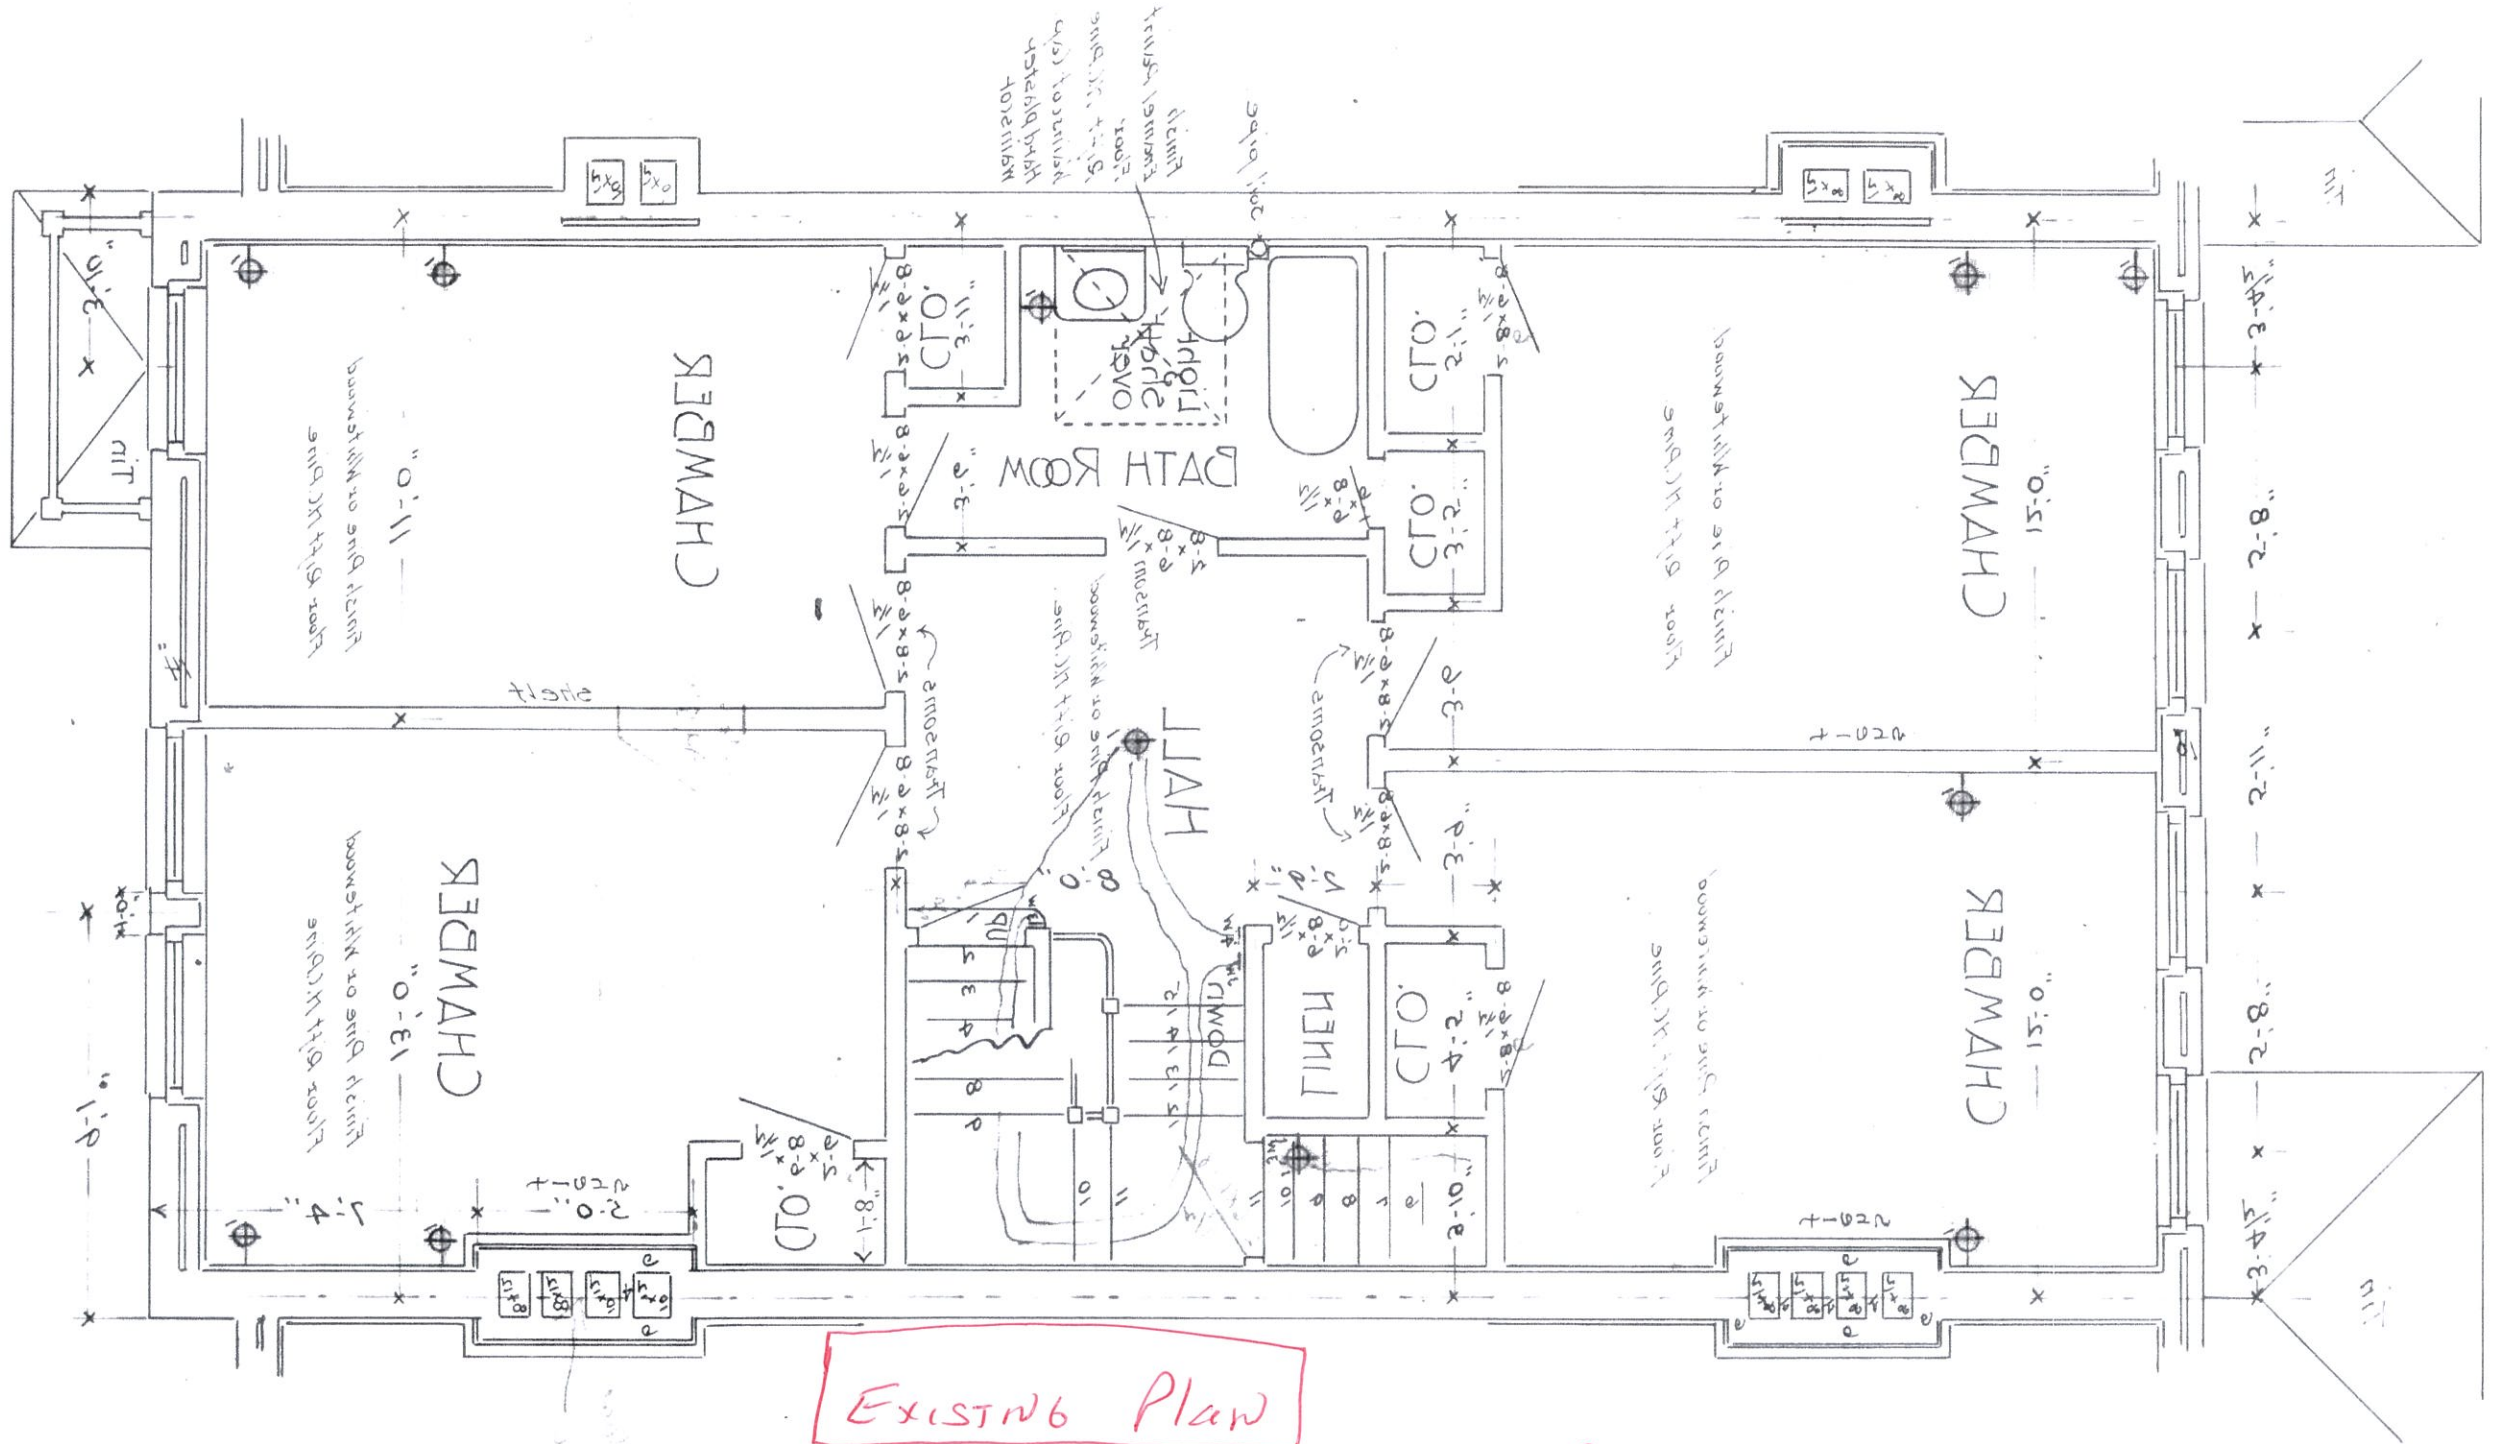

EXISTING PLAN

121 NEAL ST RENOVATION
 Bill Sahlman, OWNER
 603-381-8988
 Bill.Sahlman@gmail.com