


NEW PLAN 1st Floor

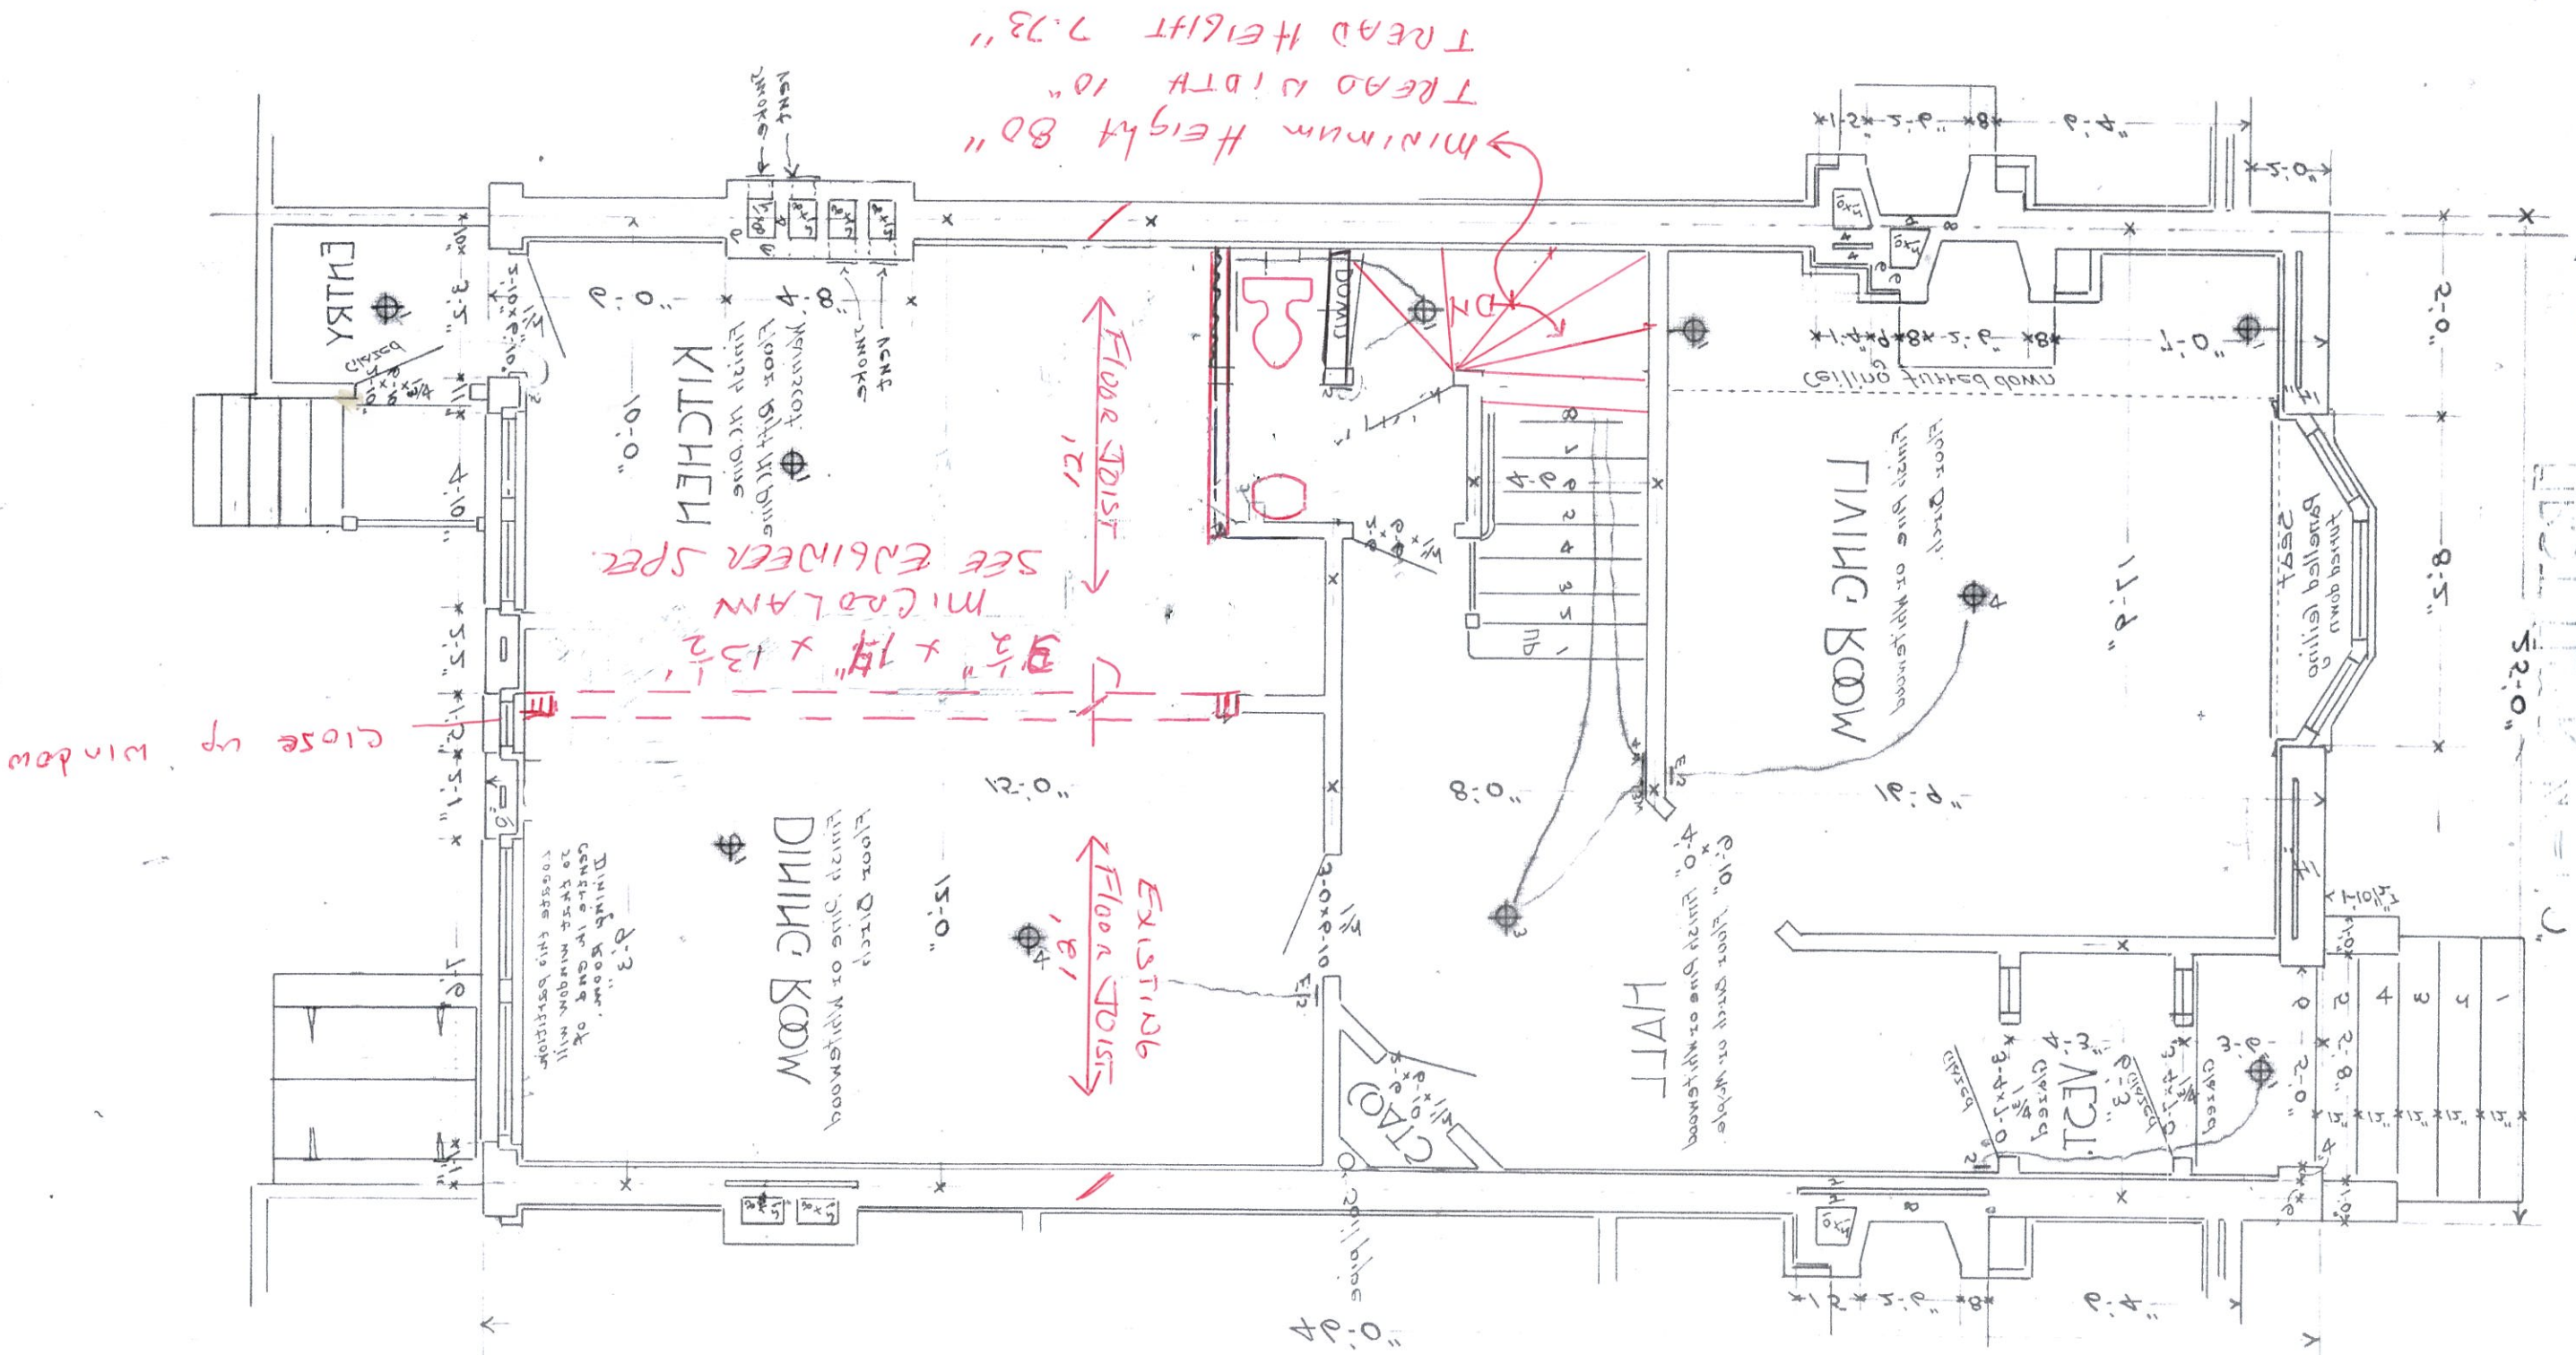

PROJECT NO. 121
 121 NEAL ST.
 1st Floor
 Bill Sahlman, Owner
 603-381-8988
 Bill.Sahlman@gmail.com