


NEW PLAN 2nd FLOOR

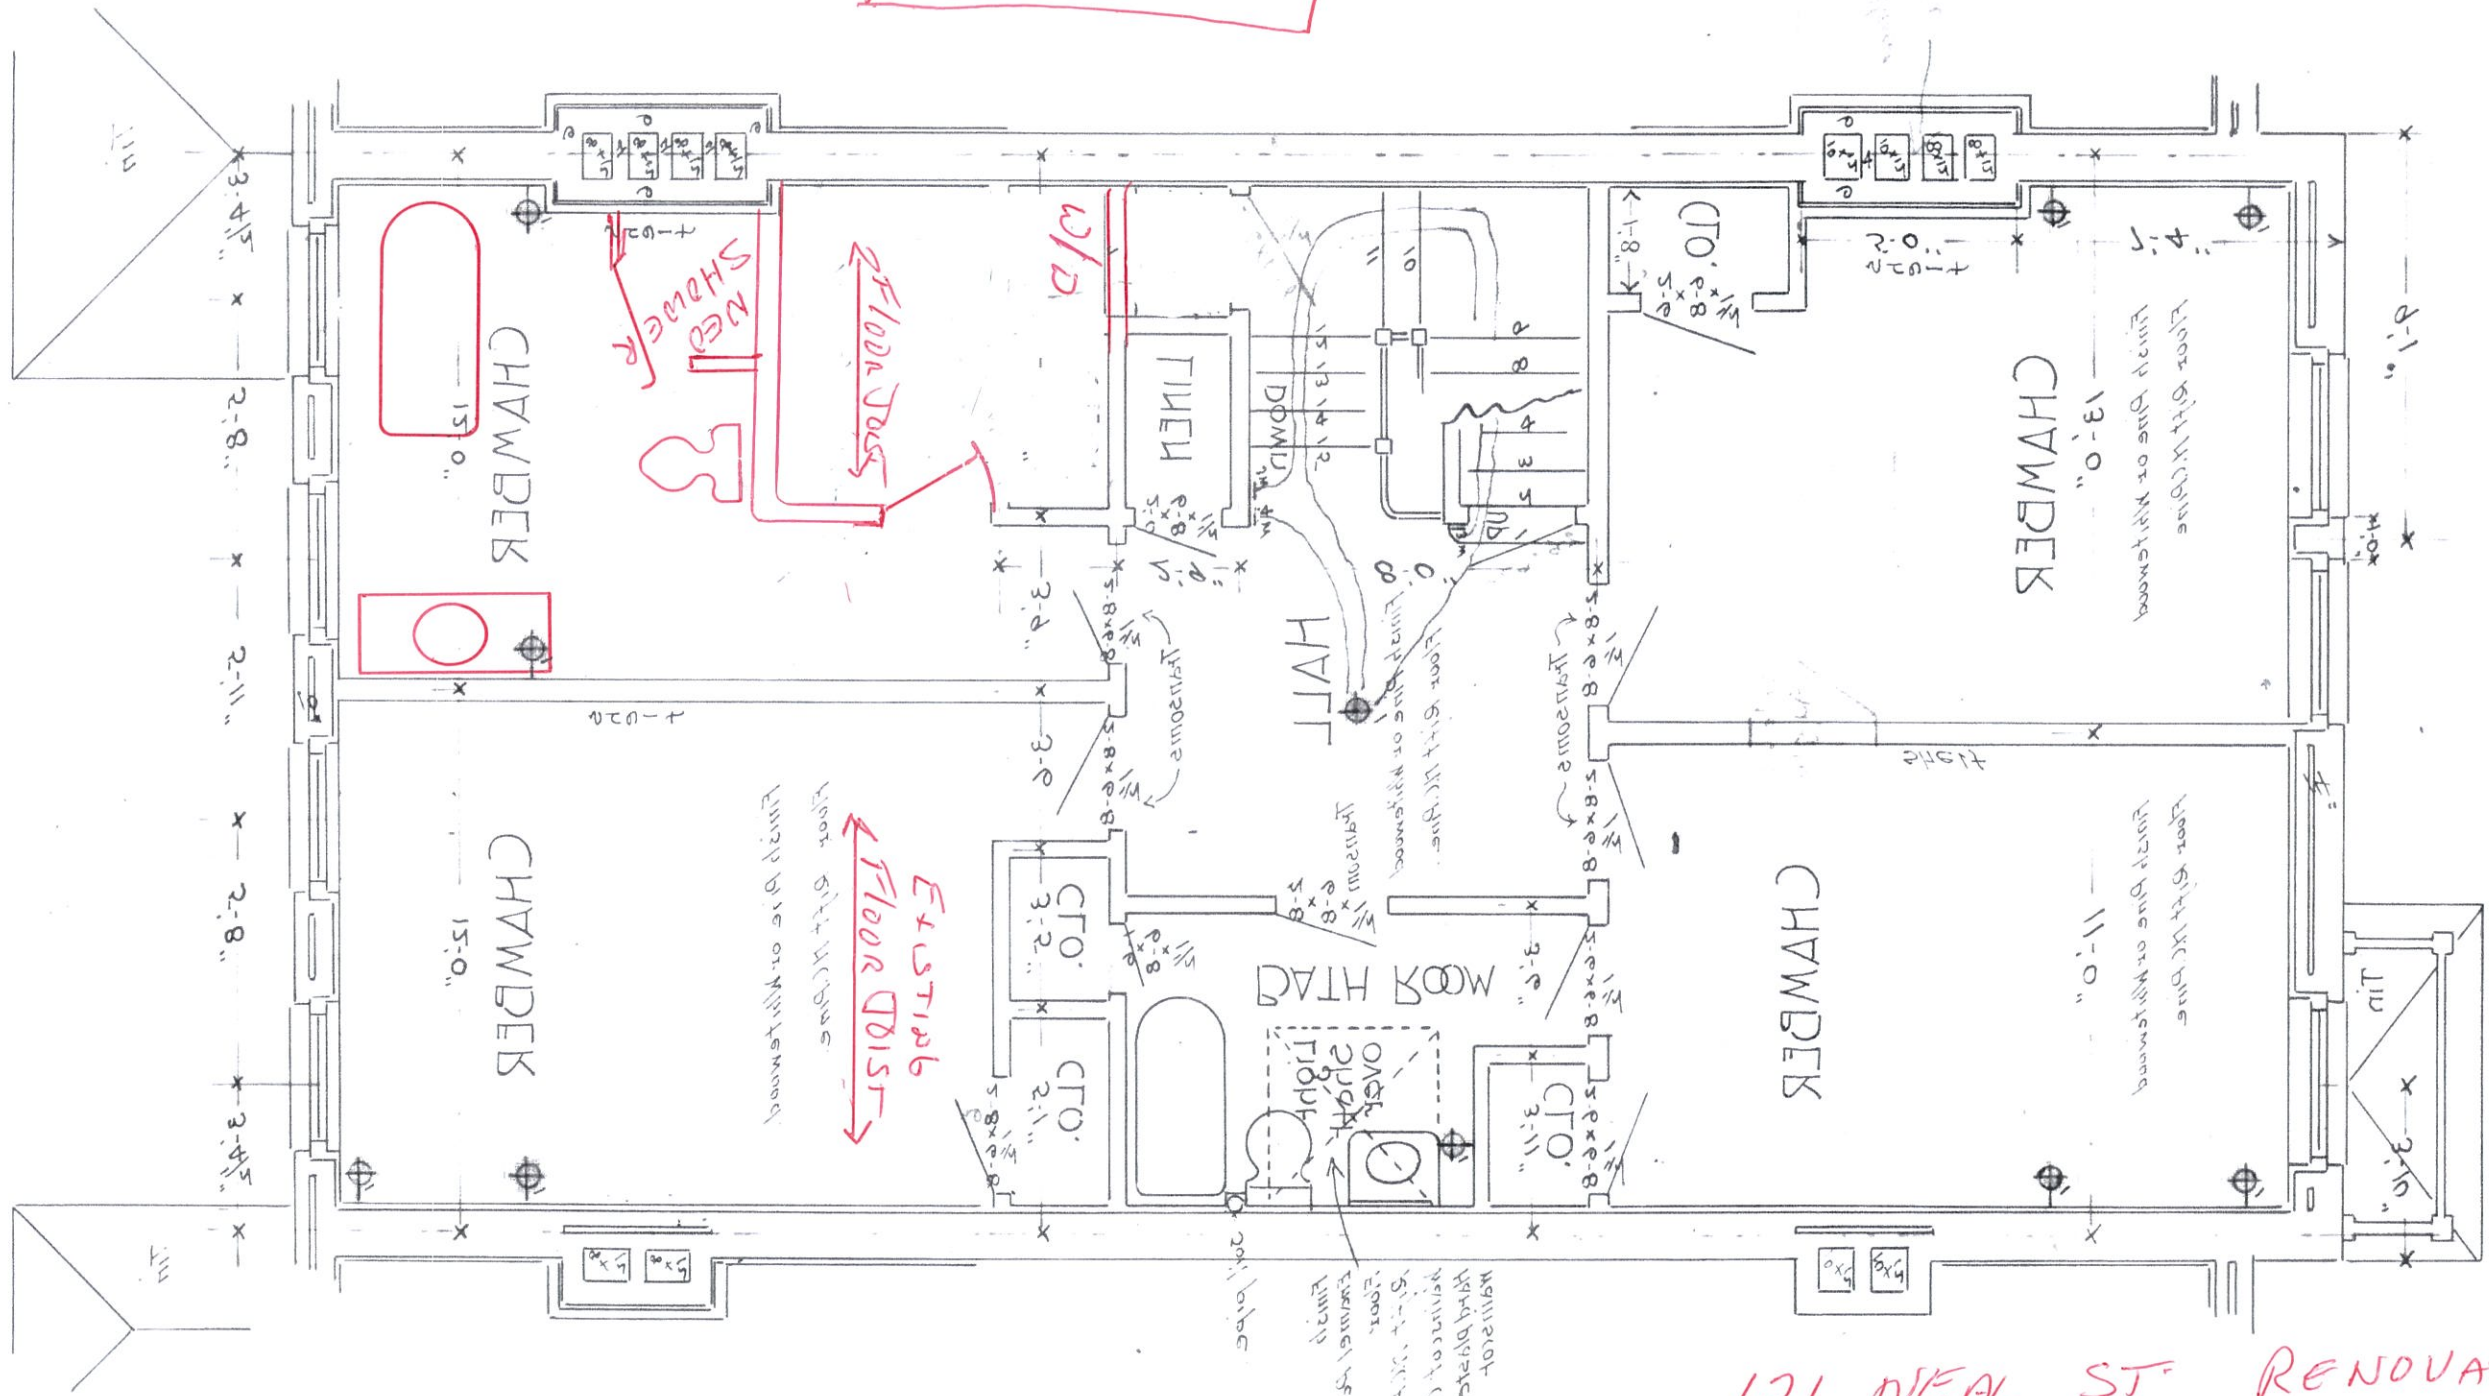

New Walls in Red

121 NEAL ST RENOVATION
 Bill Sahlman, OWNER
 603-381-0988
 Bill.Sahlman@gmail.com

THE CHYRN
 JOHN GARDNER
 PROJECT MANAGER
 DEC 2008