


**NEW PLAN** 3<sup>RD</sup> FLOOR  
NO CHANGES

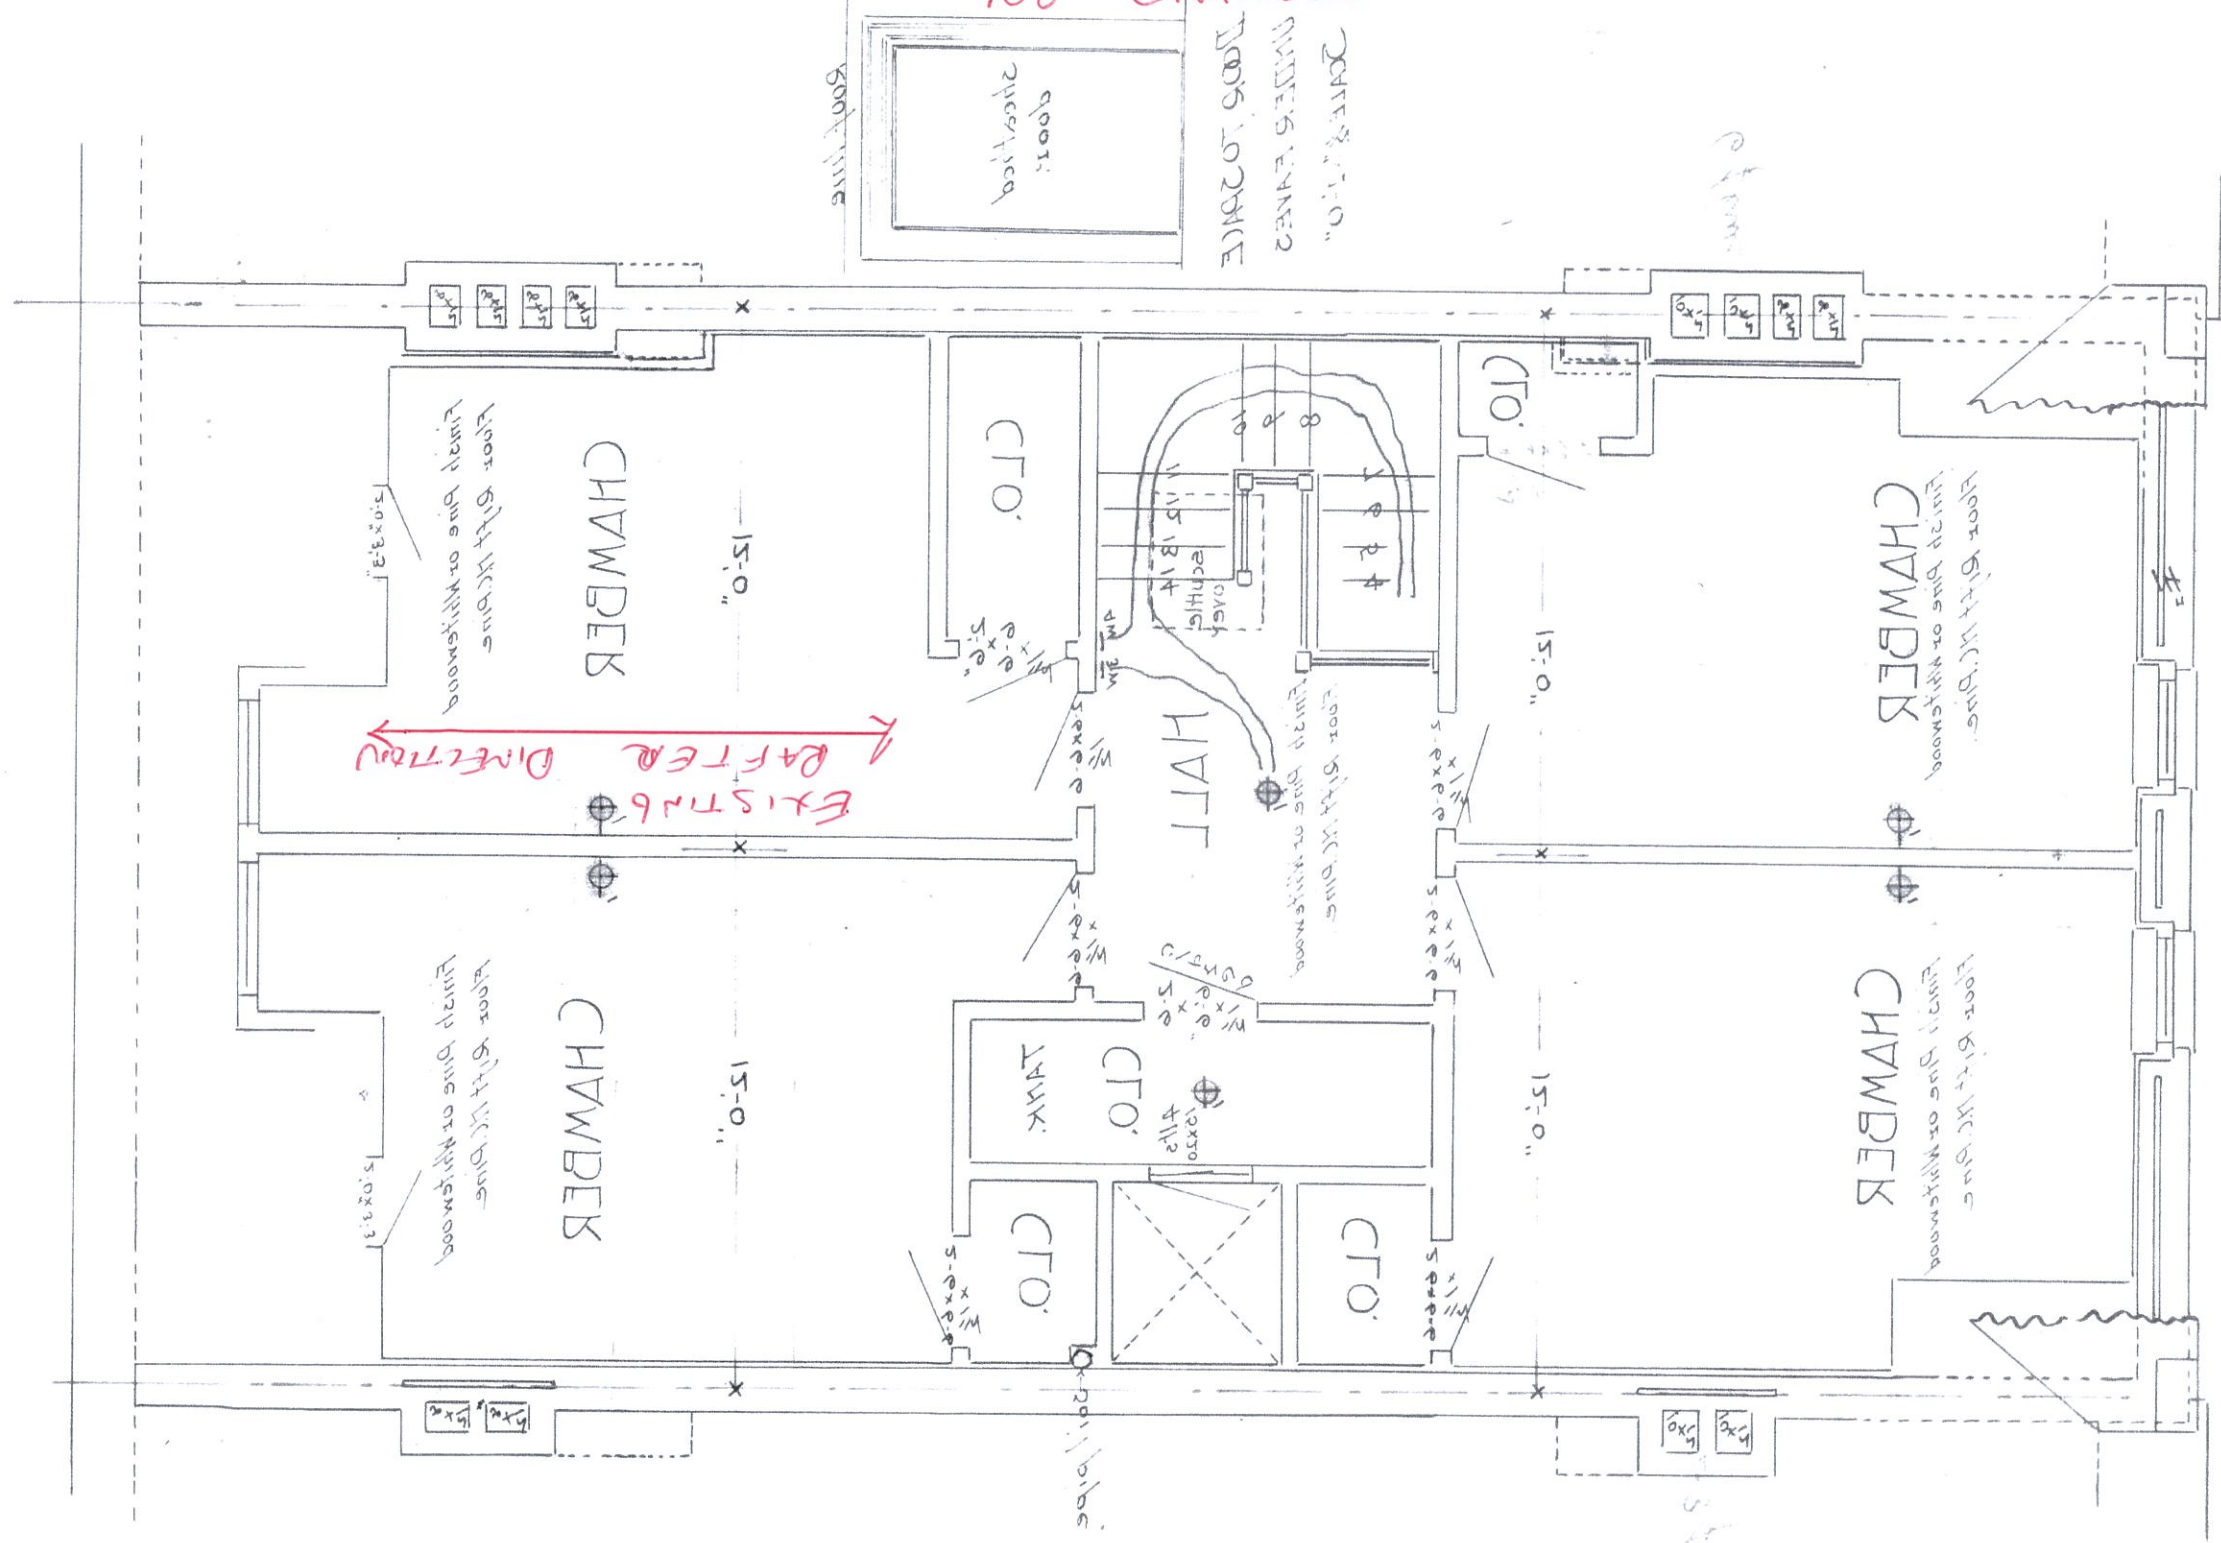

121 NEAL ST RENOVATION  
Bill Sahlman, OWNER  
603-381-8988  
Bill.Sahlman@gmail.com

121 NEAL ST  
RENOVATION  
BILL SAHLMAN  
OWNER  
603-381-8988  
BILL.SAHLMAN@GMAIL.COM