



1 FACETED WALL @ ENTRANCE - KEY TO DETAILS
1/4" = 1'-0"

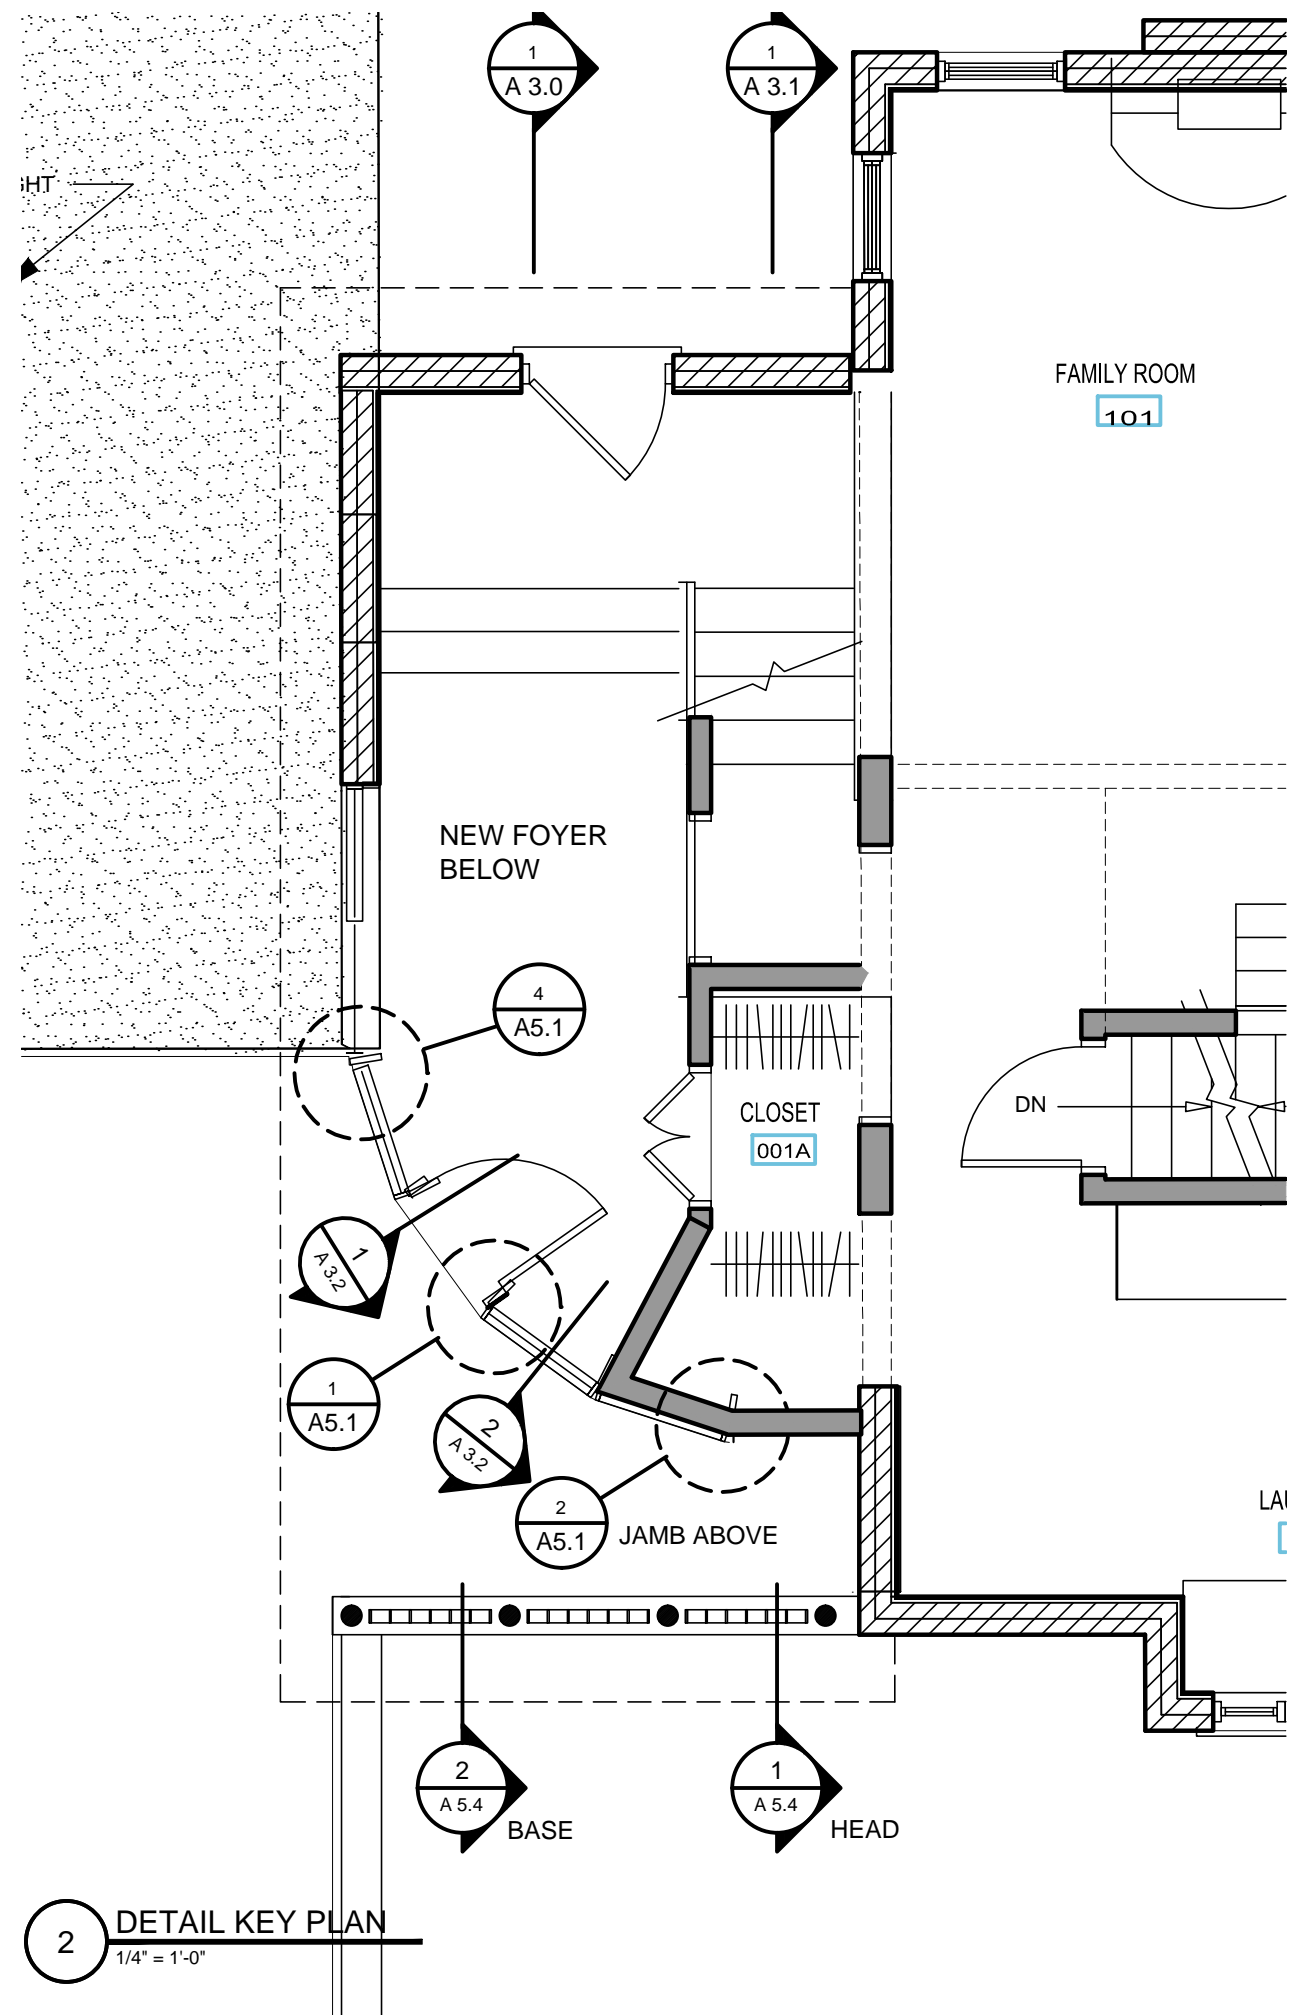

2 DETAIL KEY PLAN
1/4" = 1'-0"

SCATTERGOOD DESIGN
architecture + planning
80 middle street
portland, maine 04101
207-775-6141
scattergooddesign.com

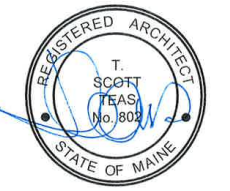

104 WEST STREET FORSYTH RESIDENCE
SEGMENTED ENTRANCE WALL
KEYING PLANS AND ELEVATIONS

scale	1/4" = 1'-0"
date	18 JULY 2016
project #	1507
drawn by	TST
checked by	

A 5.0