




1 GLASS / WOOD RAIL DETAIL
3" = 1'-0"

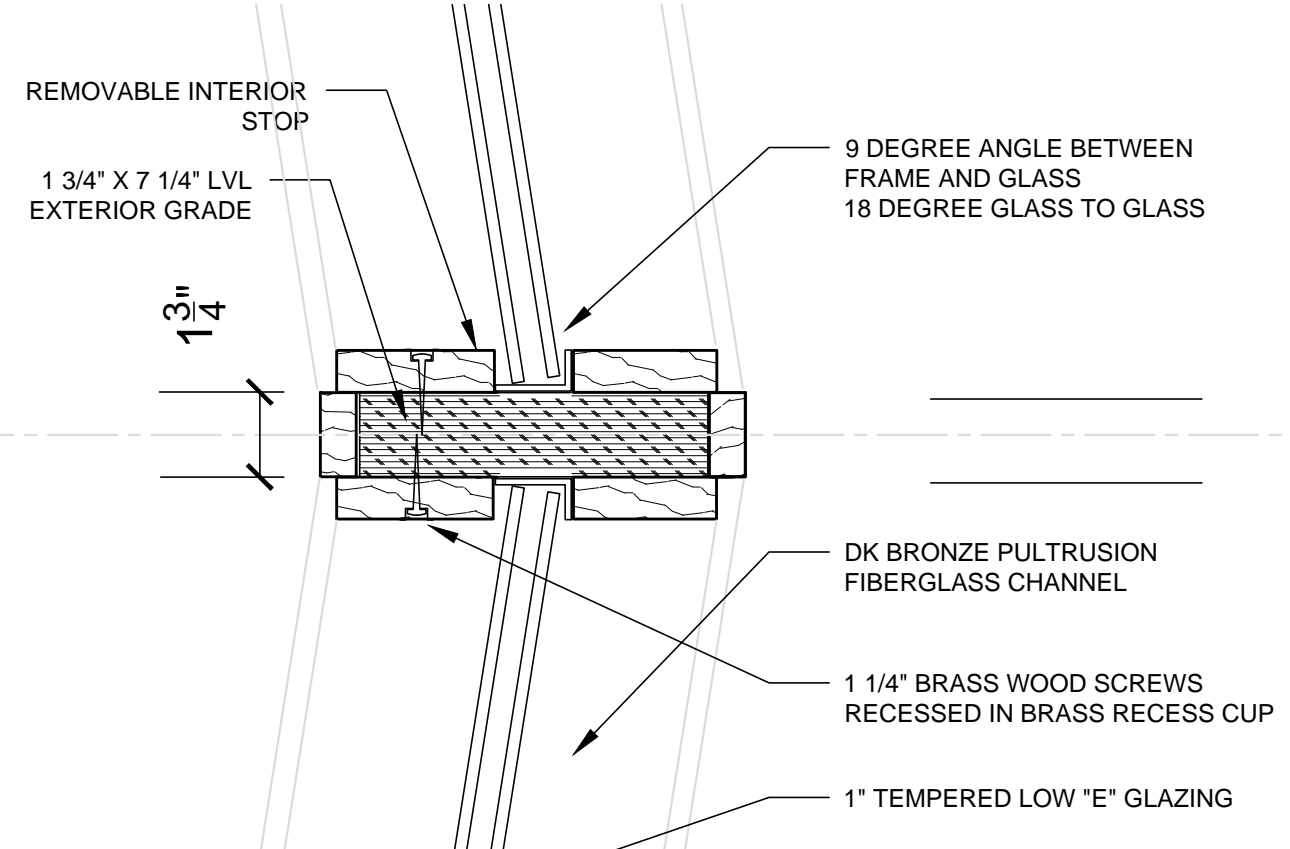


2 GLASS / WOOD RAIL DETAIL
3" = 1'-0"

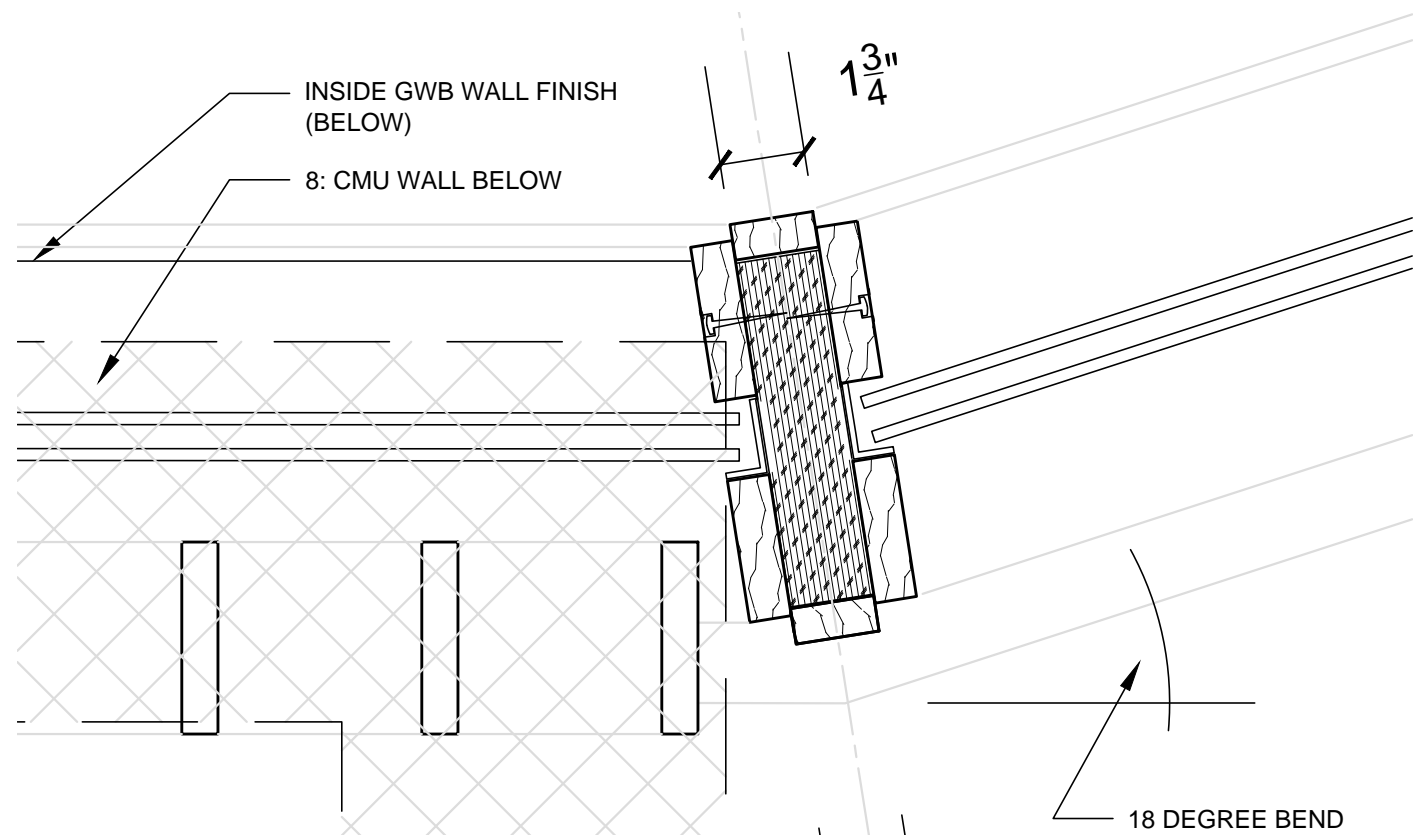

4 GLASS / WOOD RAIL DETAIL
3" = 1'-0"

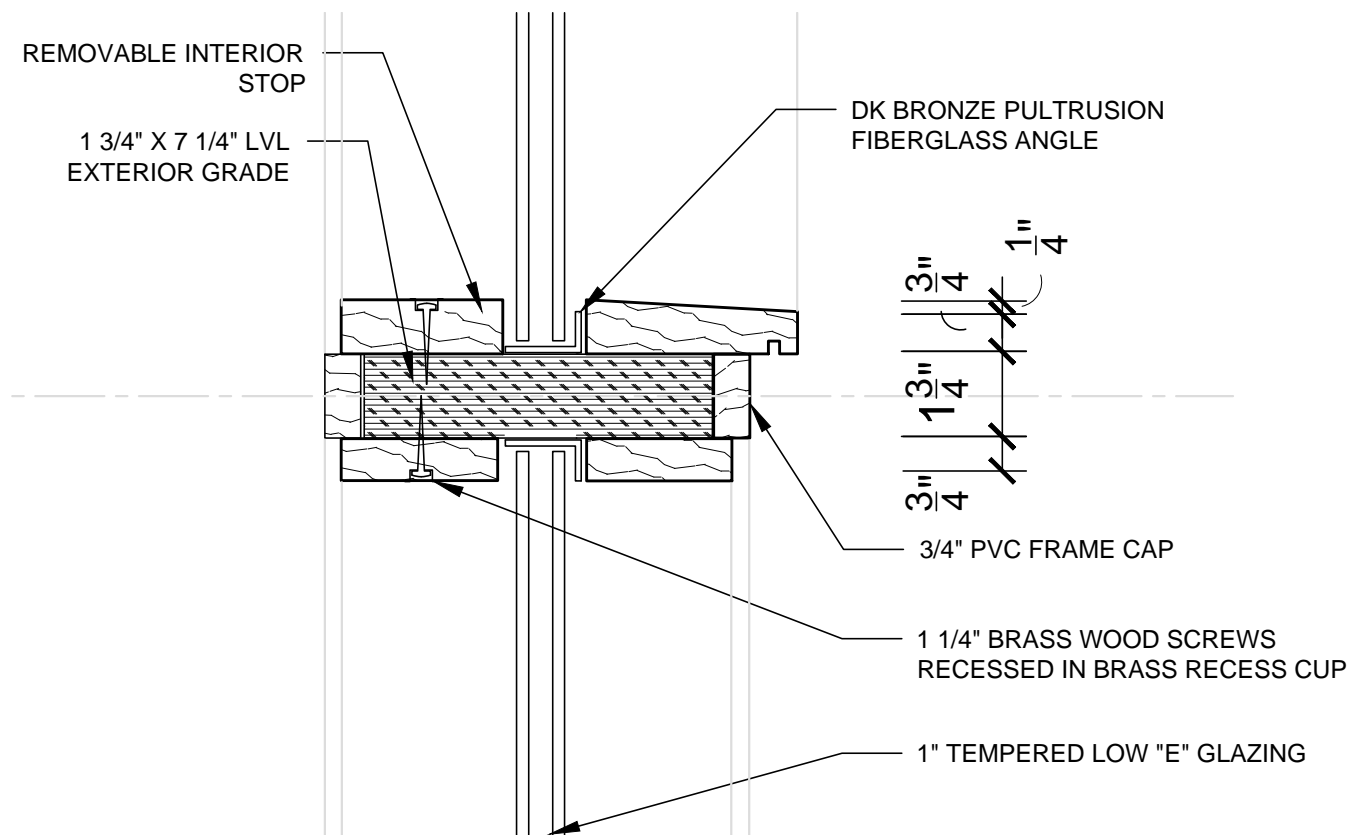

3 GLASS / WOOD SILL DETAIL
3" = 1'-0"

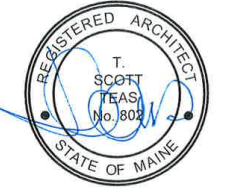

104 WEST STREET FORSYTH RESIDENCE

SEGMENTED ENTRANCE WALL 1

scale	1/4" = 1'-0"
date	18 JULY 2016
project #	1507
drawn by	TST
checked by	