

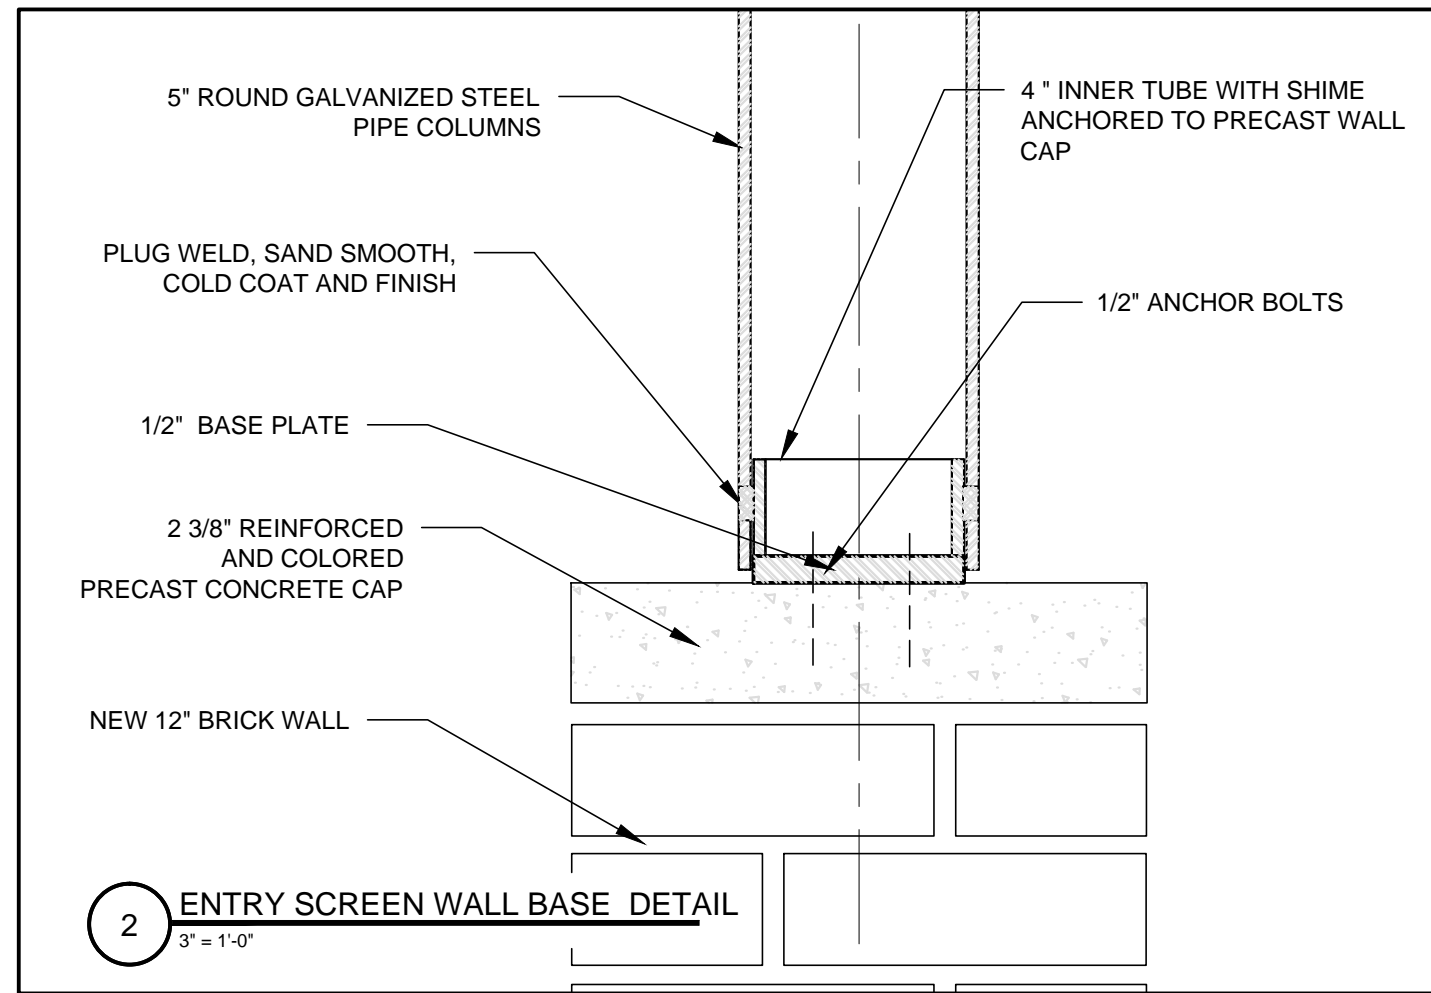


1 ENTRY PORCH SCREEN HEAD DETAIL
3" = 1'-0"

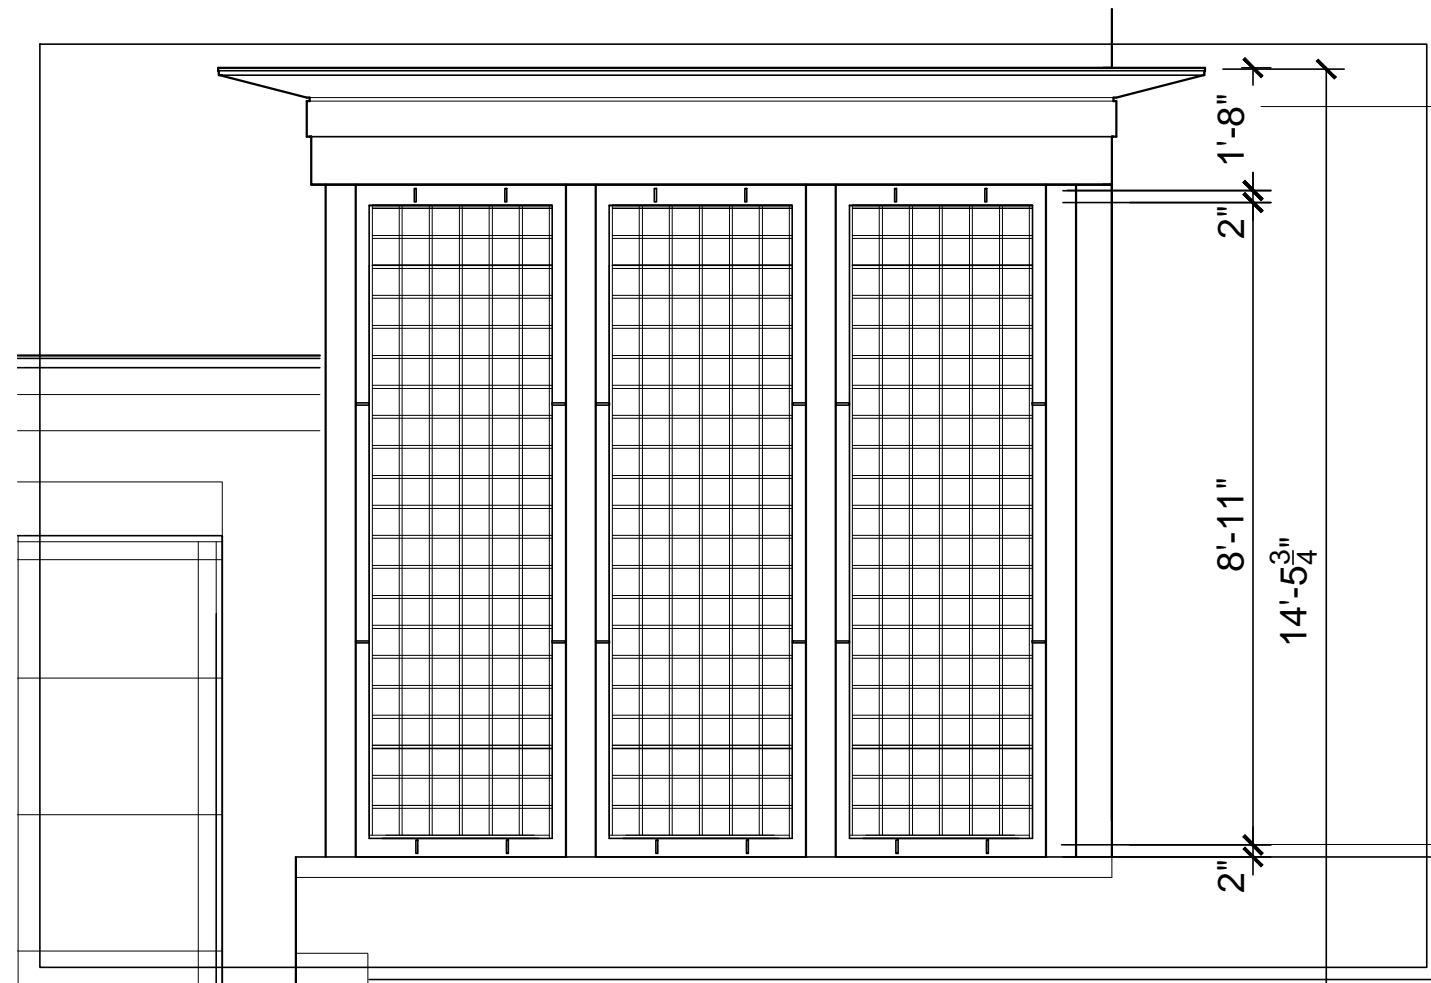

2 ENTRY SCREEN WALL BASE DETAIL
3" = 1'-0"

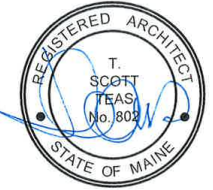

scale	AS NOTED
date	18 JULY 2016
project #	1507
drawn by	TST
checked by	