



NORTH

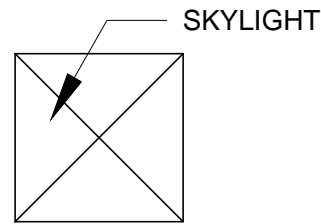


SKYLIGHT

GARAGE
001

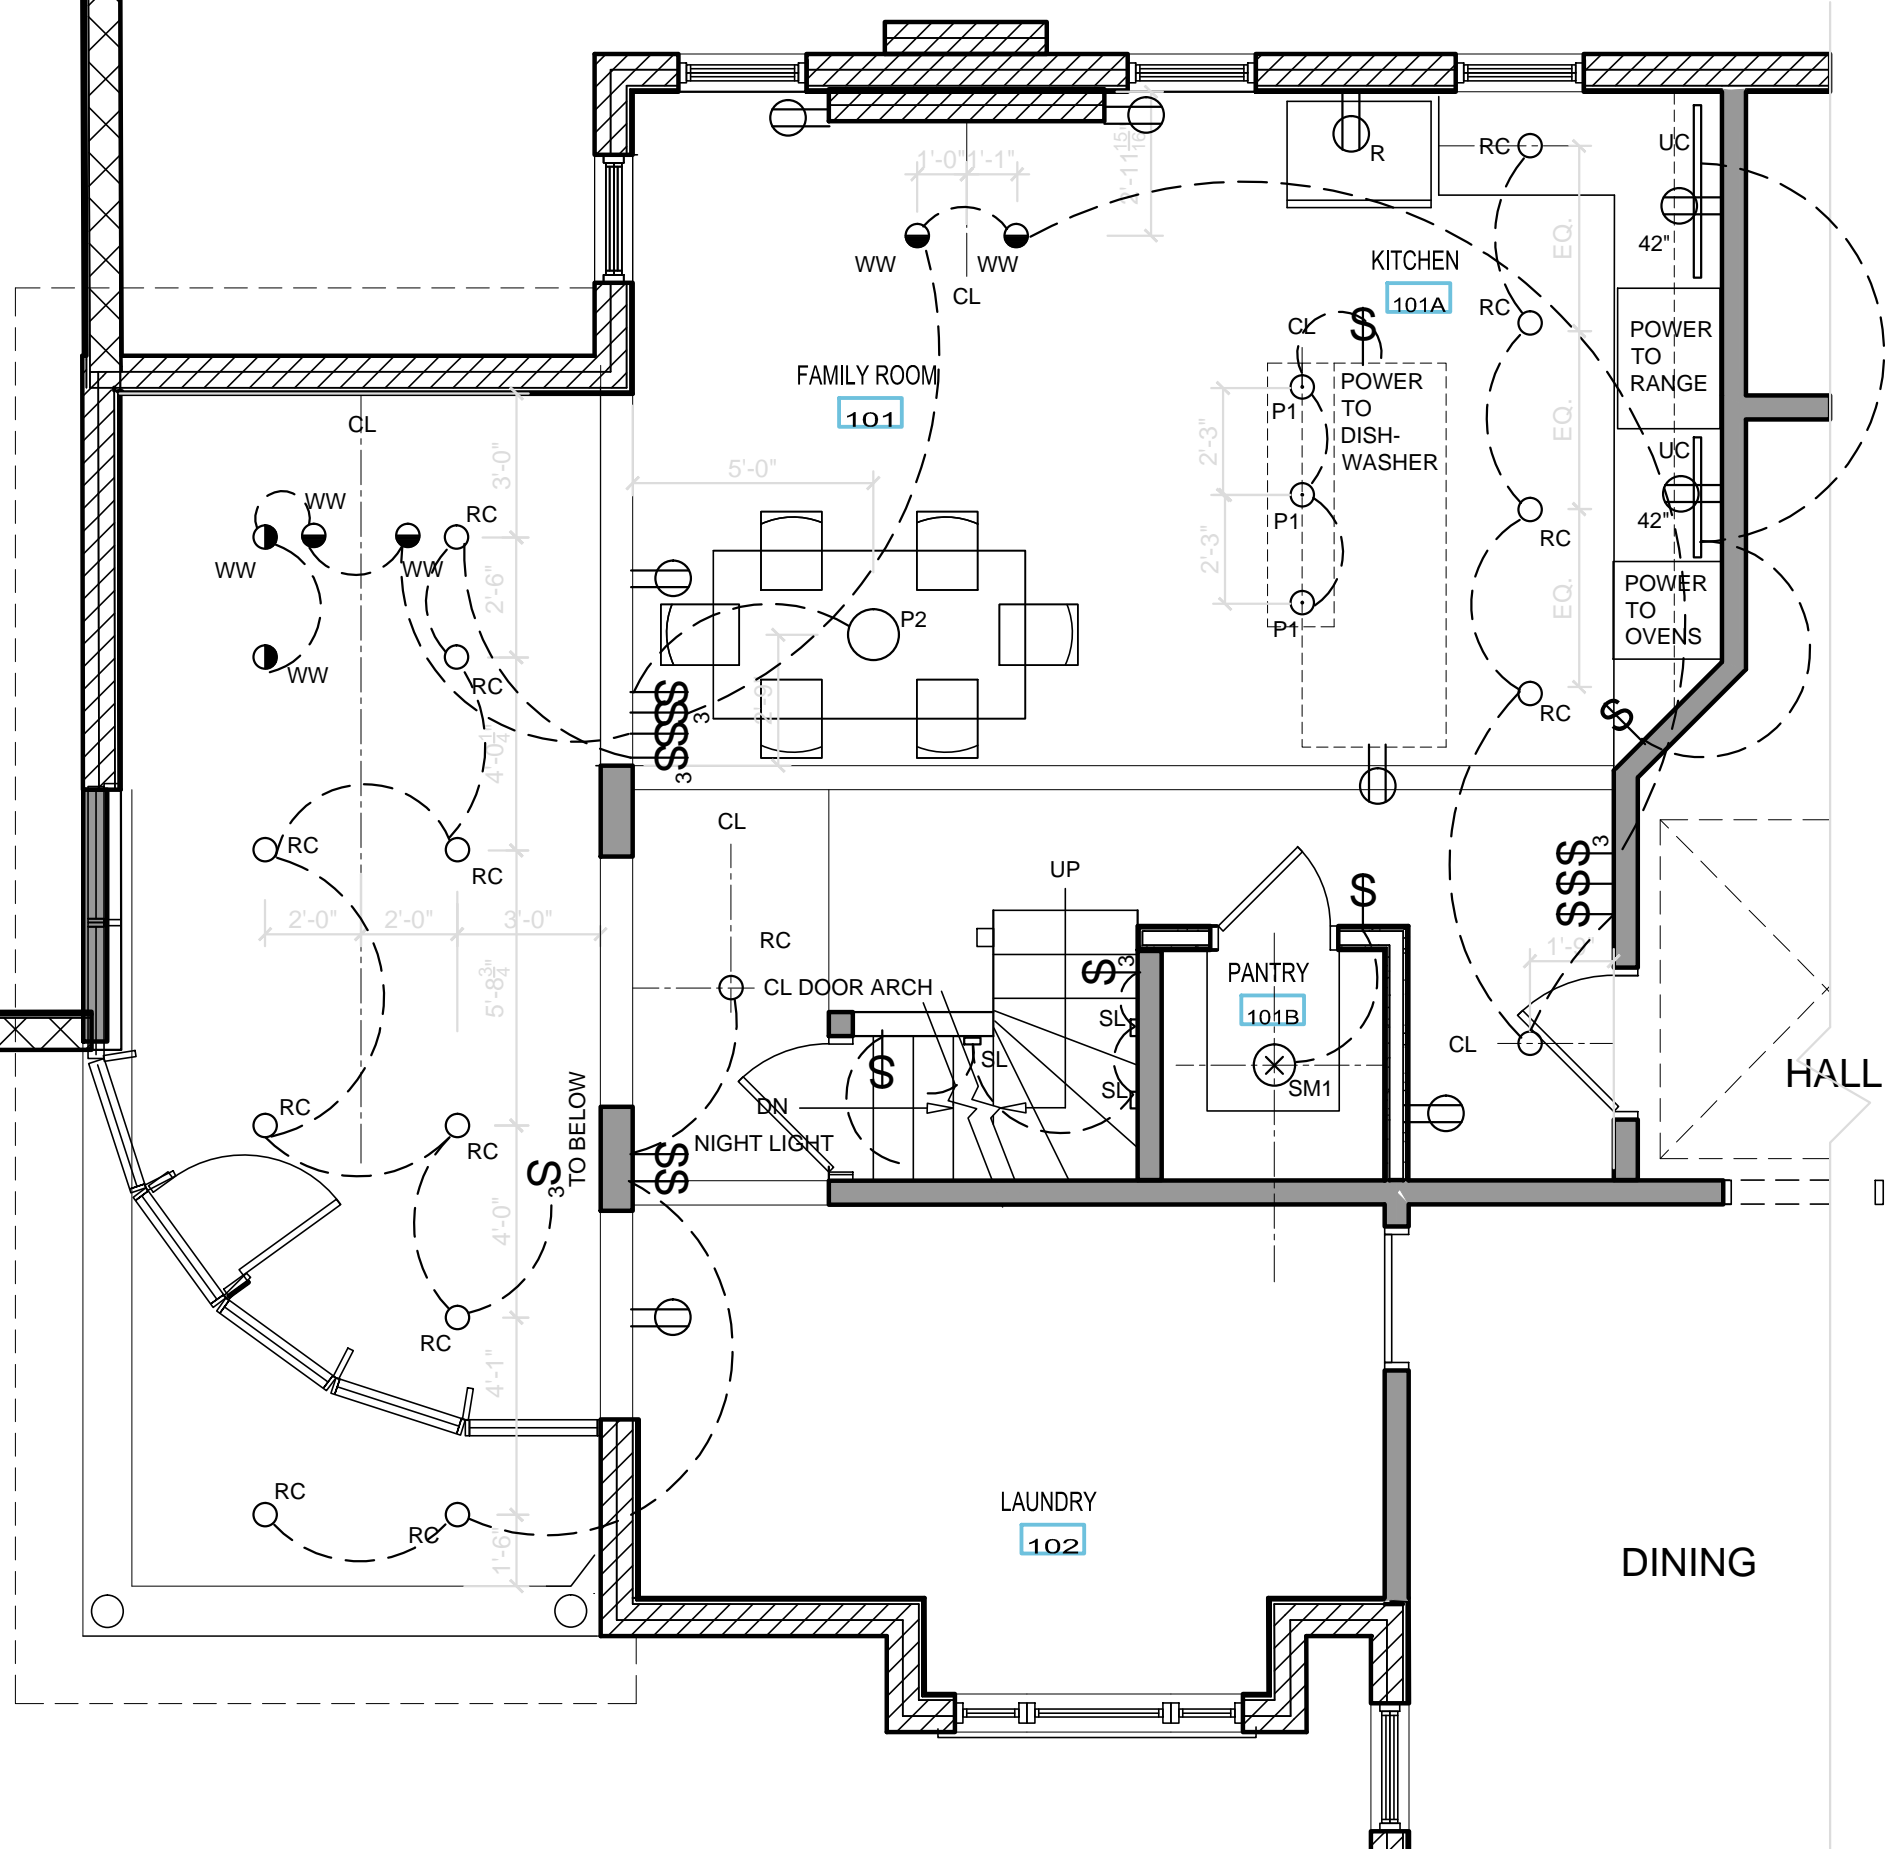

SCATTERGOOD DESIGN
architecture + planning
80 middle street
portland, maine 04101
207-775-6141
scattergooddesign.com

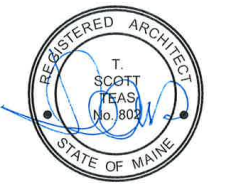

104 WEST STREET FORSYTH RESIDENCE

FIRST FLOOR POWER & LIGHTING
PLAN

scale	1/4" = 1'-0"
date	19 JULY 2016
project #	1507
drawn by	-
checked by	-

E 1.1