


ISSUE	DESCRIPTION
No.	DATE


SHEET TITLE:  
**SECTIONS**

DESIGNED: ED  
 DRAWN: AR  
 DATE: 7-14-16  
 PROJECT No: 16-095

**S2.2**

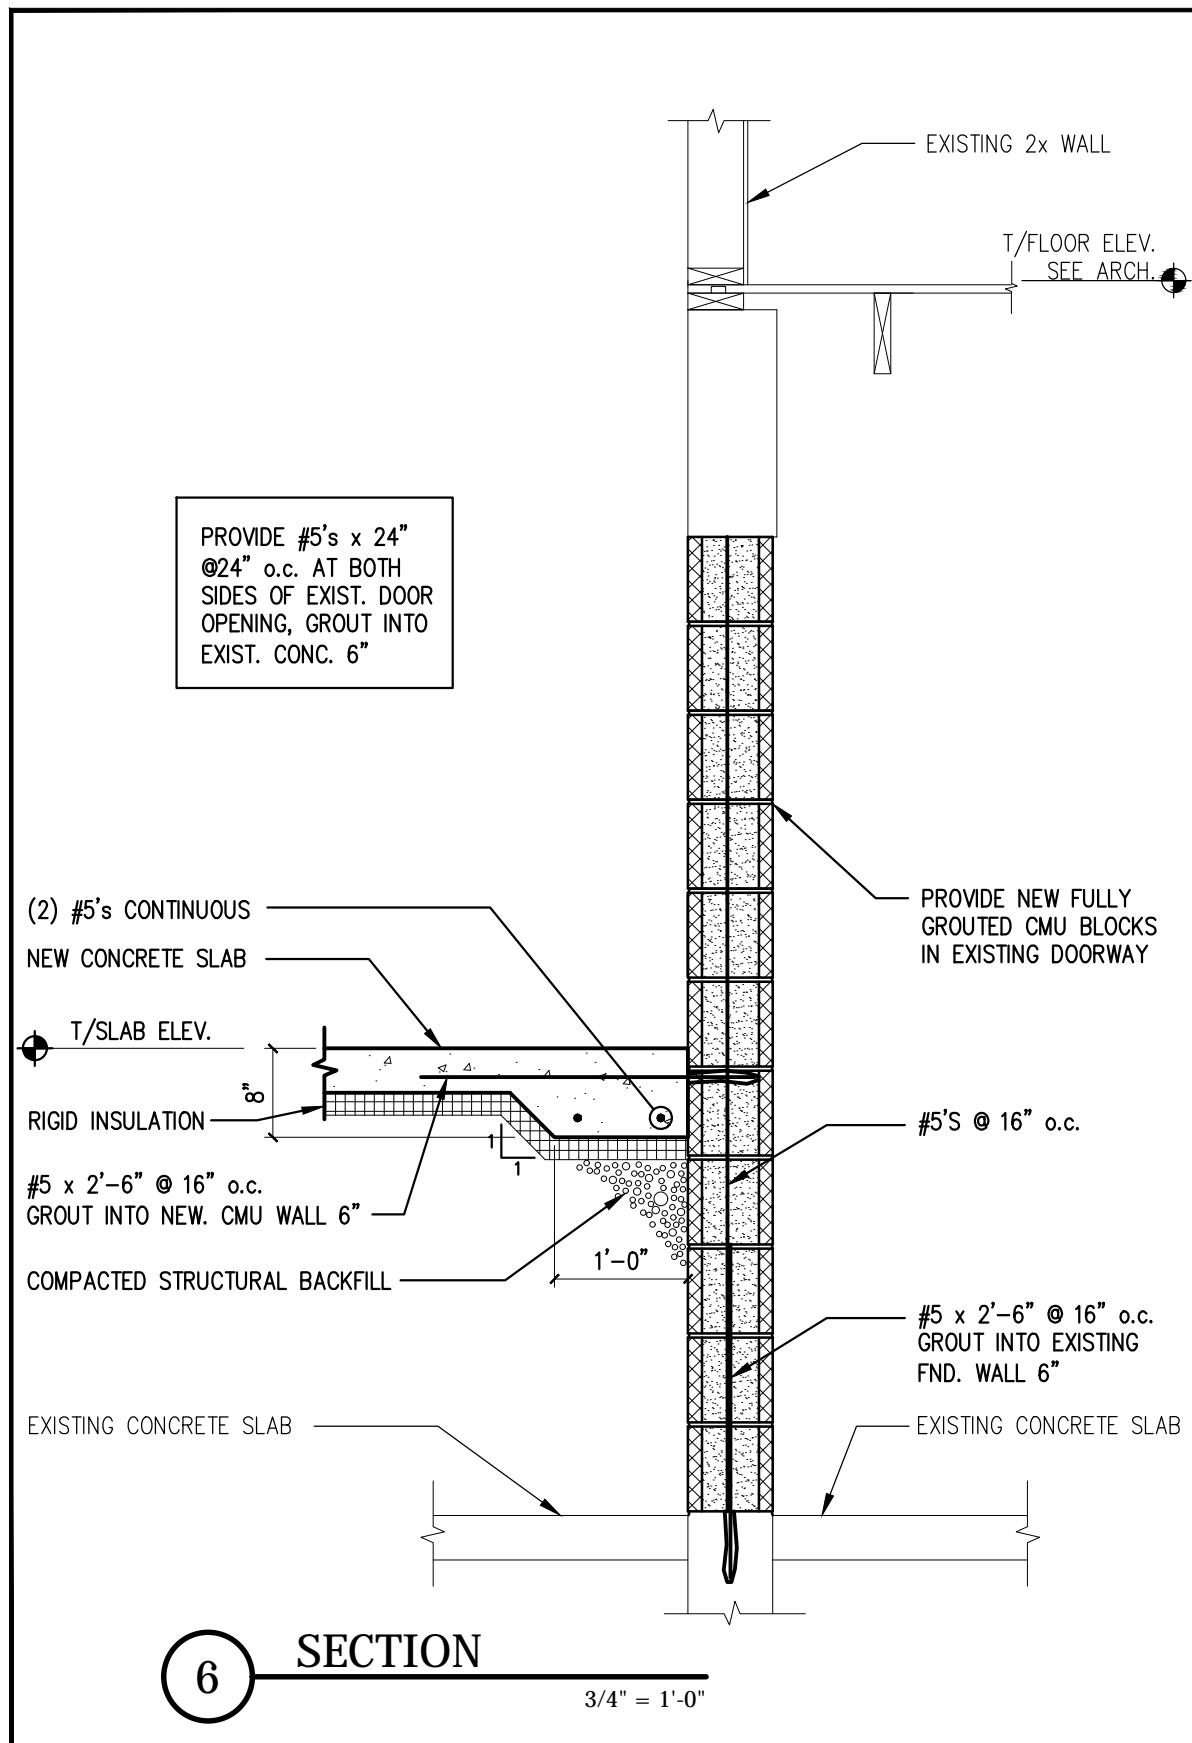

**6 SECTION**  
 3/4" = 1'-0"

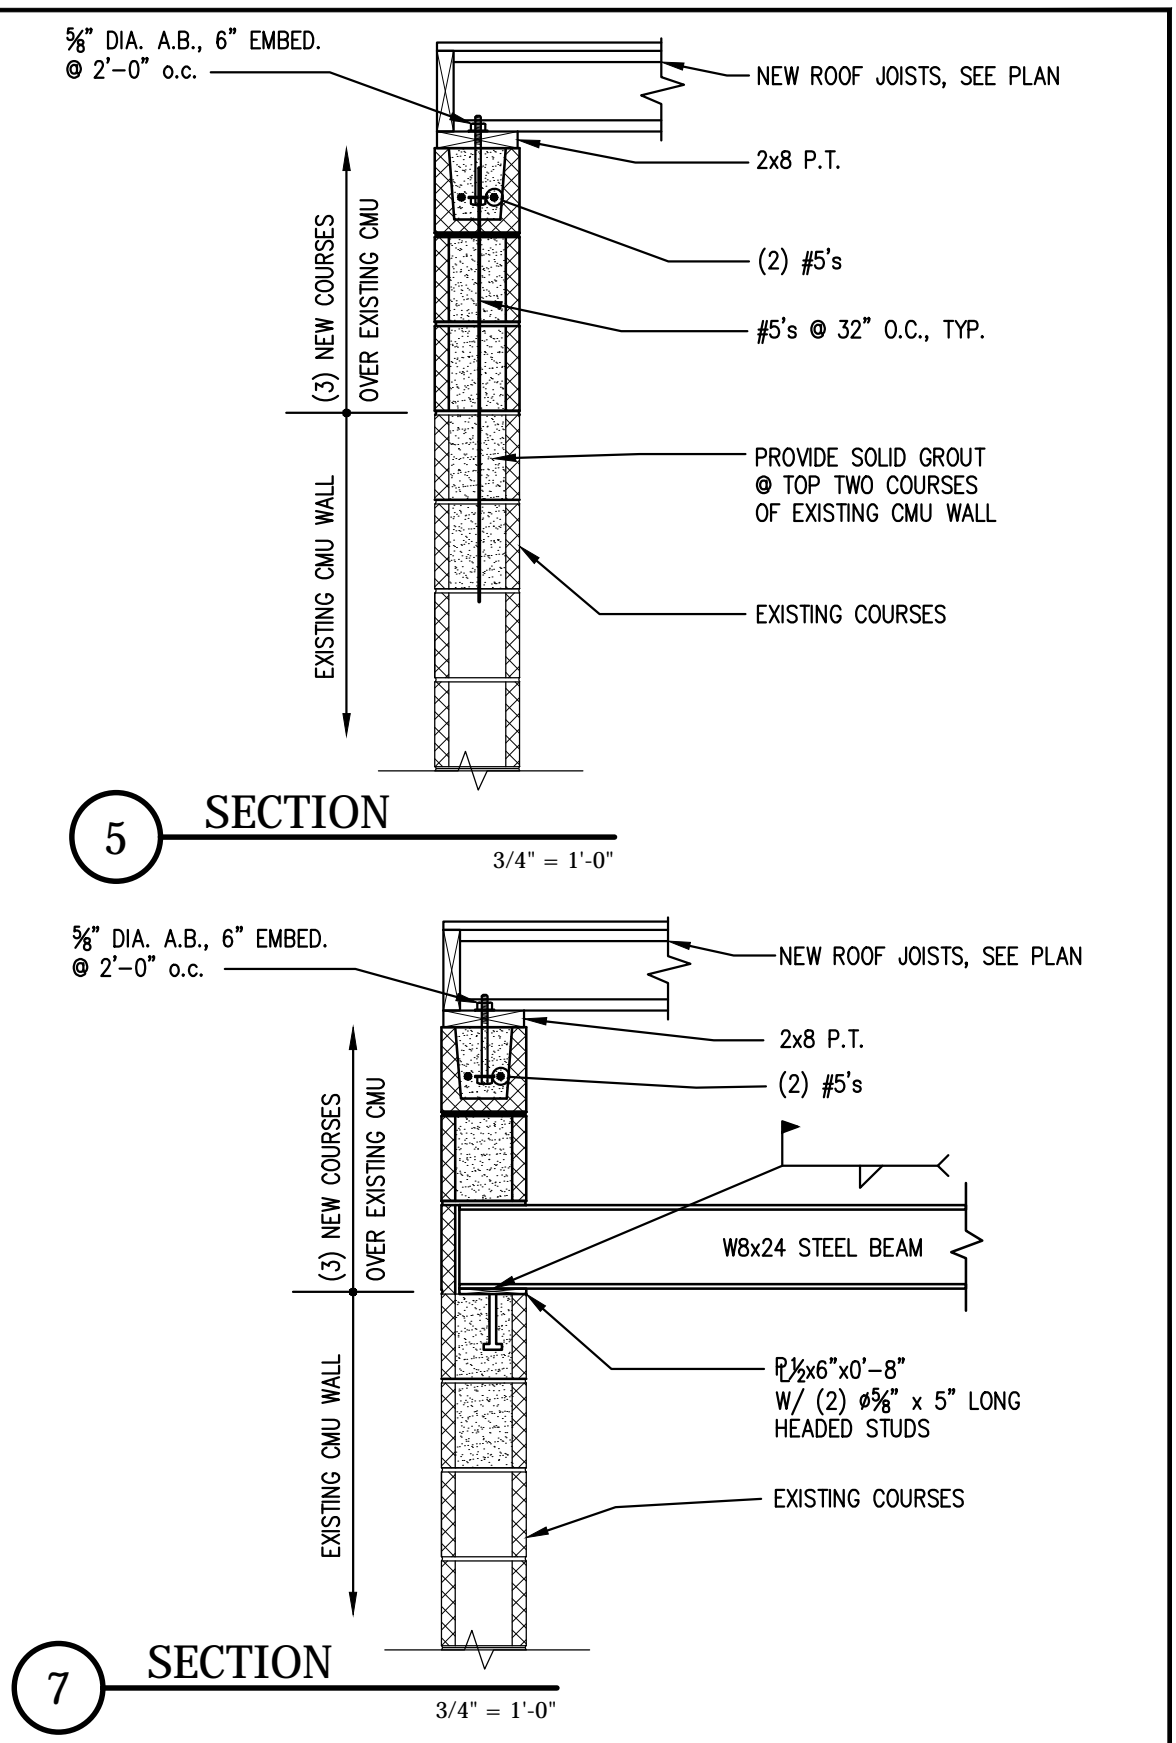

**5 SECTION**  
 3/4" = 1'-0"

**7 SECTION**  
 3/4" = 1'-0"