


**8** SECTION  
 1" = 1'-0"

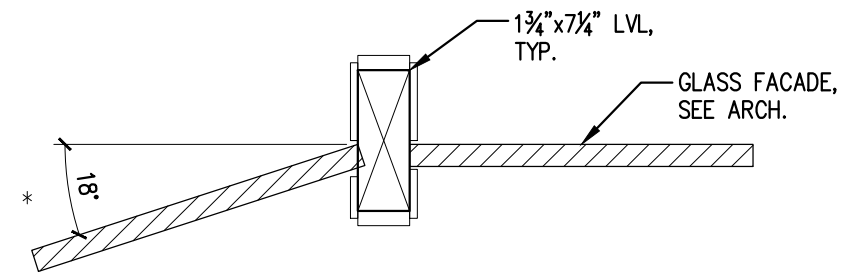

PLAN VIEW  
 \* SEE ARCH. DRAWINGS

**9** SECTION  
 1" = 1'-0"

ISSUE		DESCRIPTION
No.	DATE	

SHEET TITLE:  
**SECTIONS**

DESIGNED:	ED
DRAWN:	AR
DATE:	7-15-16
PROJECT No:	16-095

**S2.3**