

Chadwick Street

100'±

22'-6"±

125'±


± 9'-9"

PORCH

3 STORY

PORCH

GARAGE

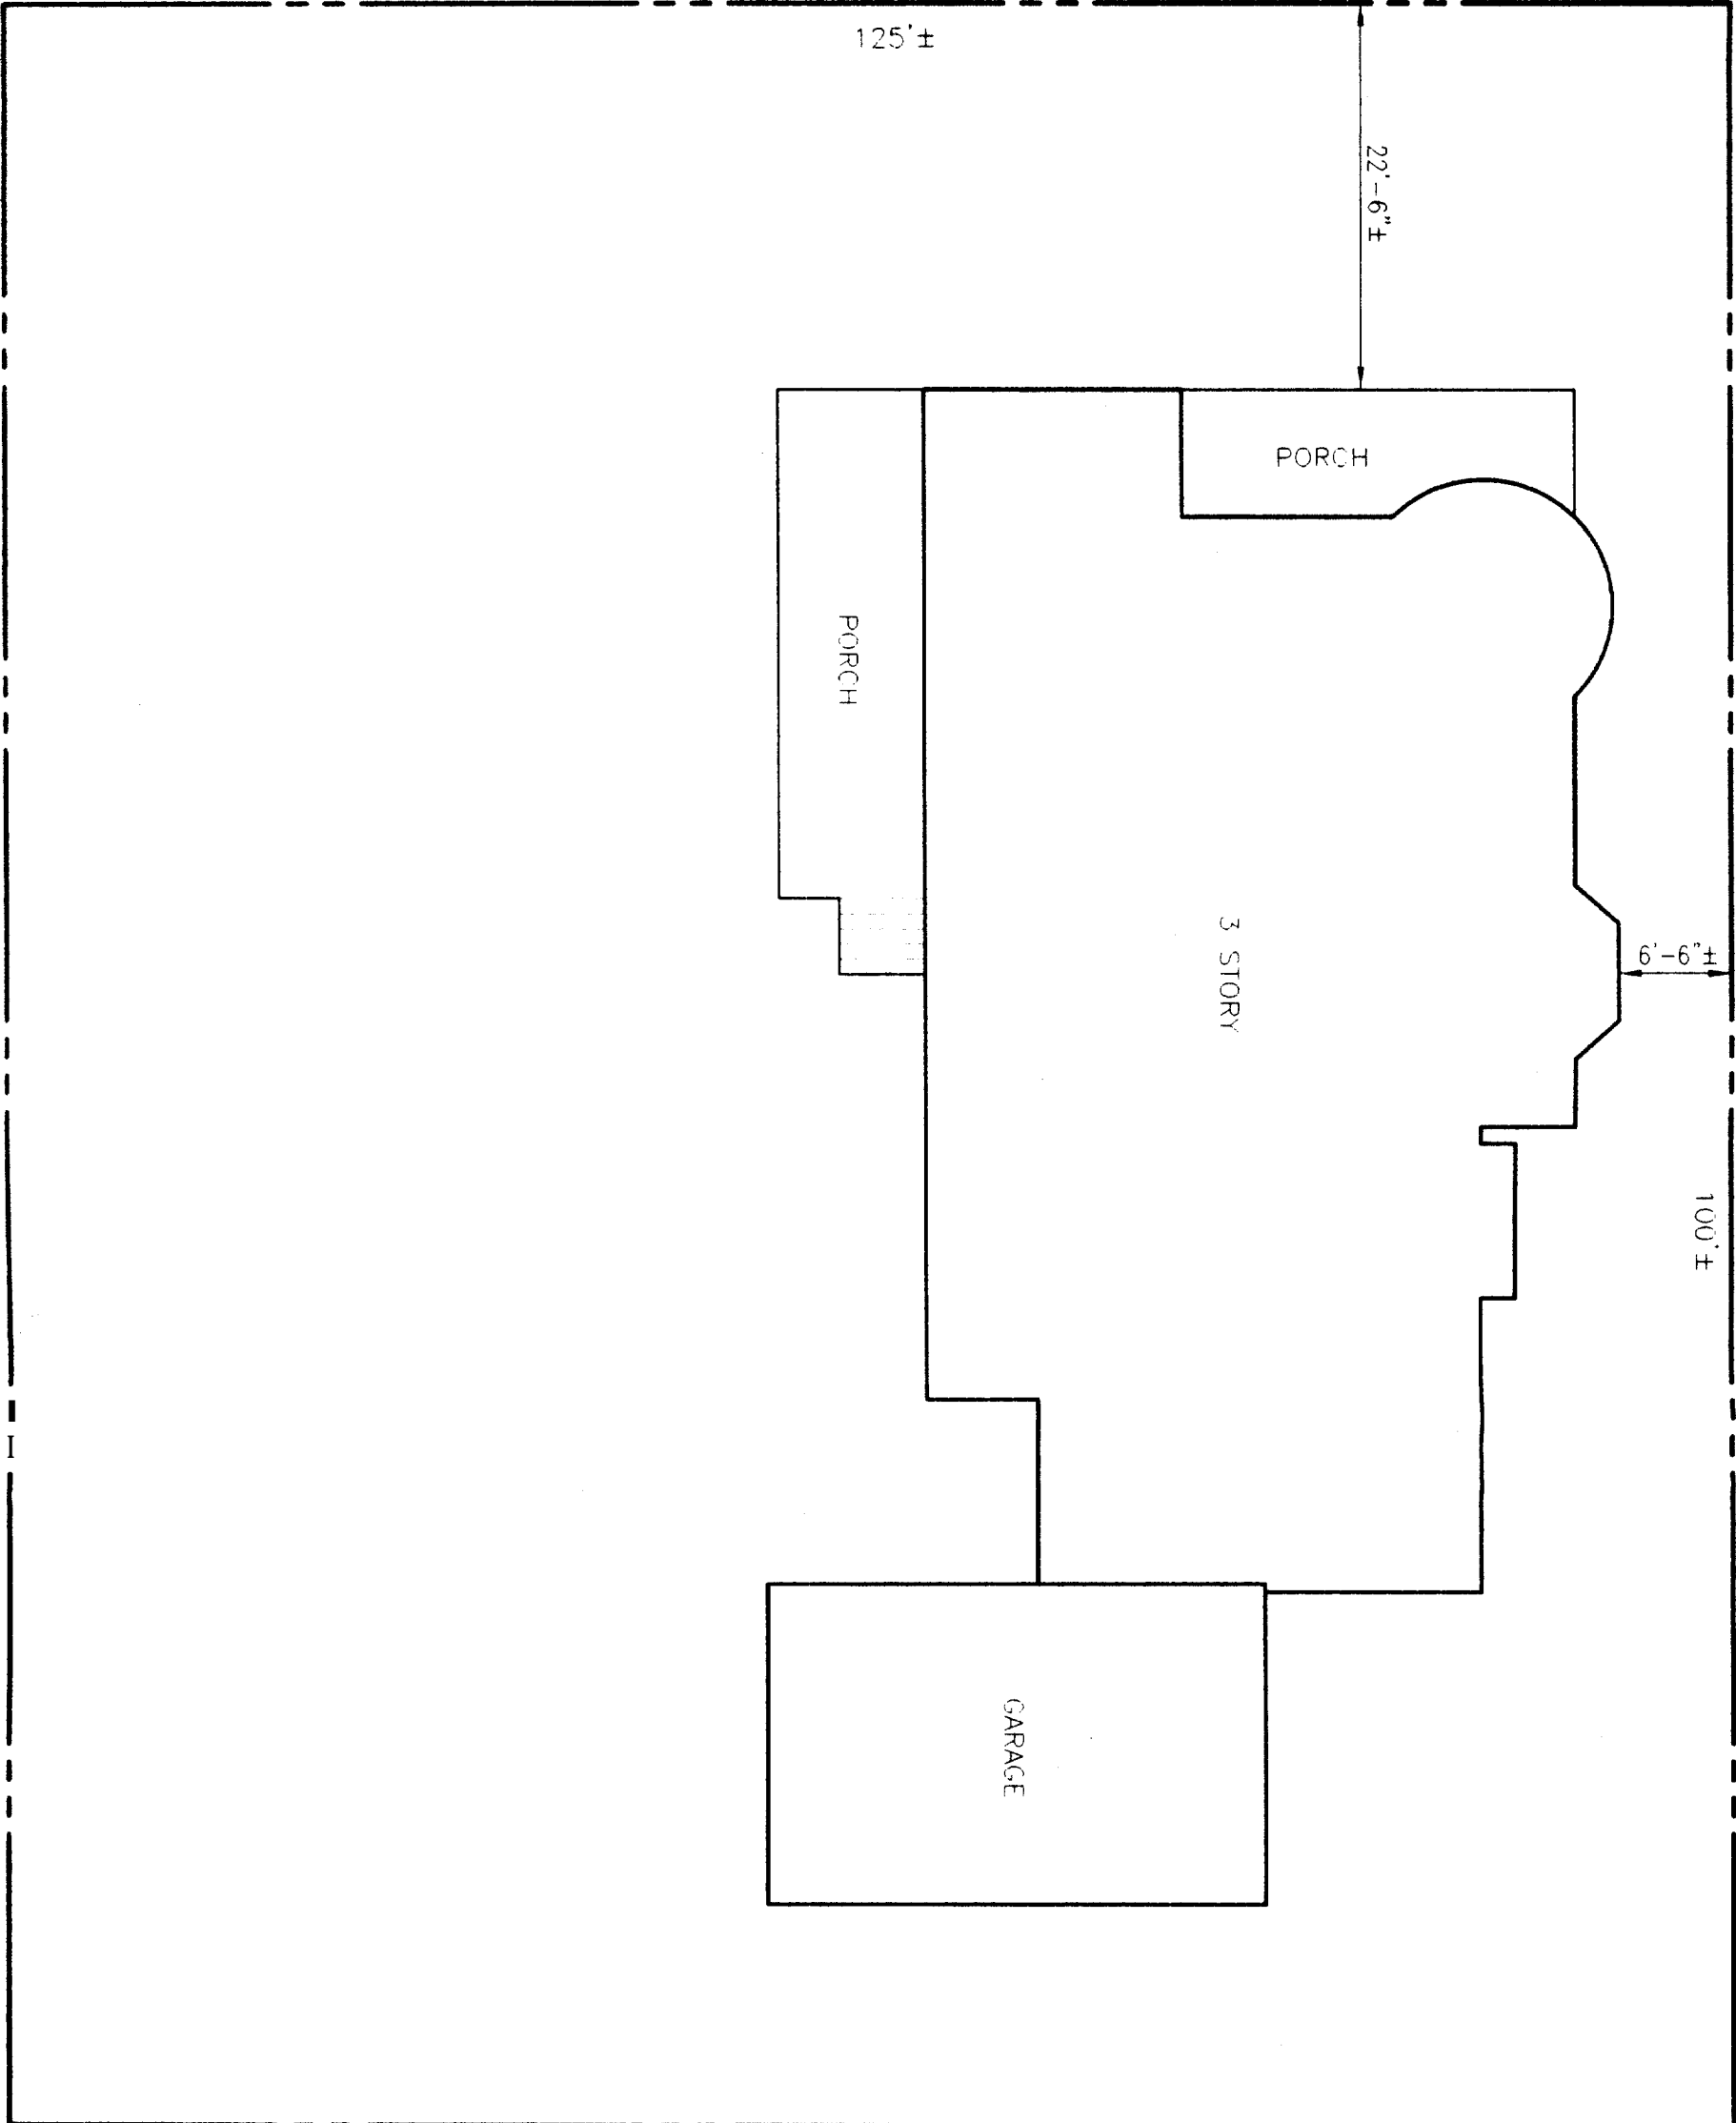

NOTE: PLOT PLAN COMPILED FROM  
 DESIGN PLANS PROVIDED BY  
 R.G. SIMONDS TRUST

6322

RECEIVED

**PLOT PLAN**  
 104 WEST STREET, PORTLAND, MAINE  
 MADE FOR  
 R.G. SIMONDS TRUST  
 104 WEST STREET, PORTLAND, MAINE 04102

**OWEN HASKELL, INC.**  
 16 CASCO ST., PORTLAND, ME 04101 (207) 774-0424

Trace By	JLW	Date	MAY 27, 2004	Scale	1" = 20'	Job No.	2004-128P
Check By	EB						