

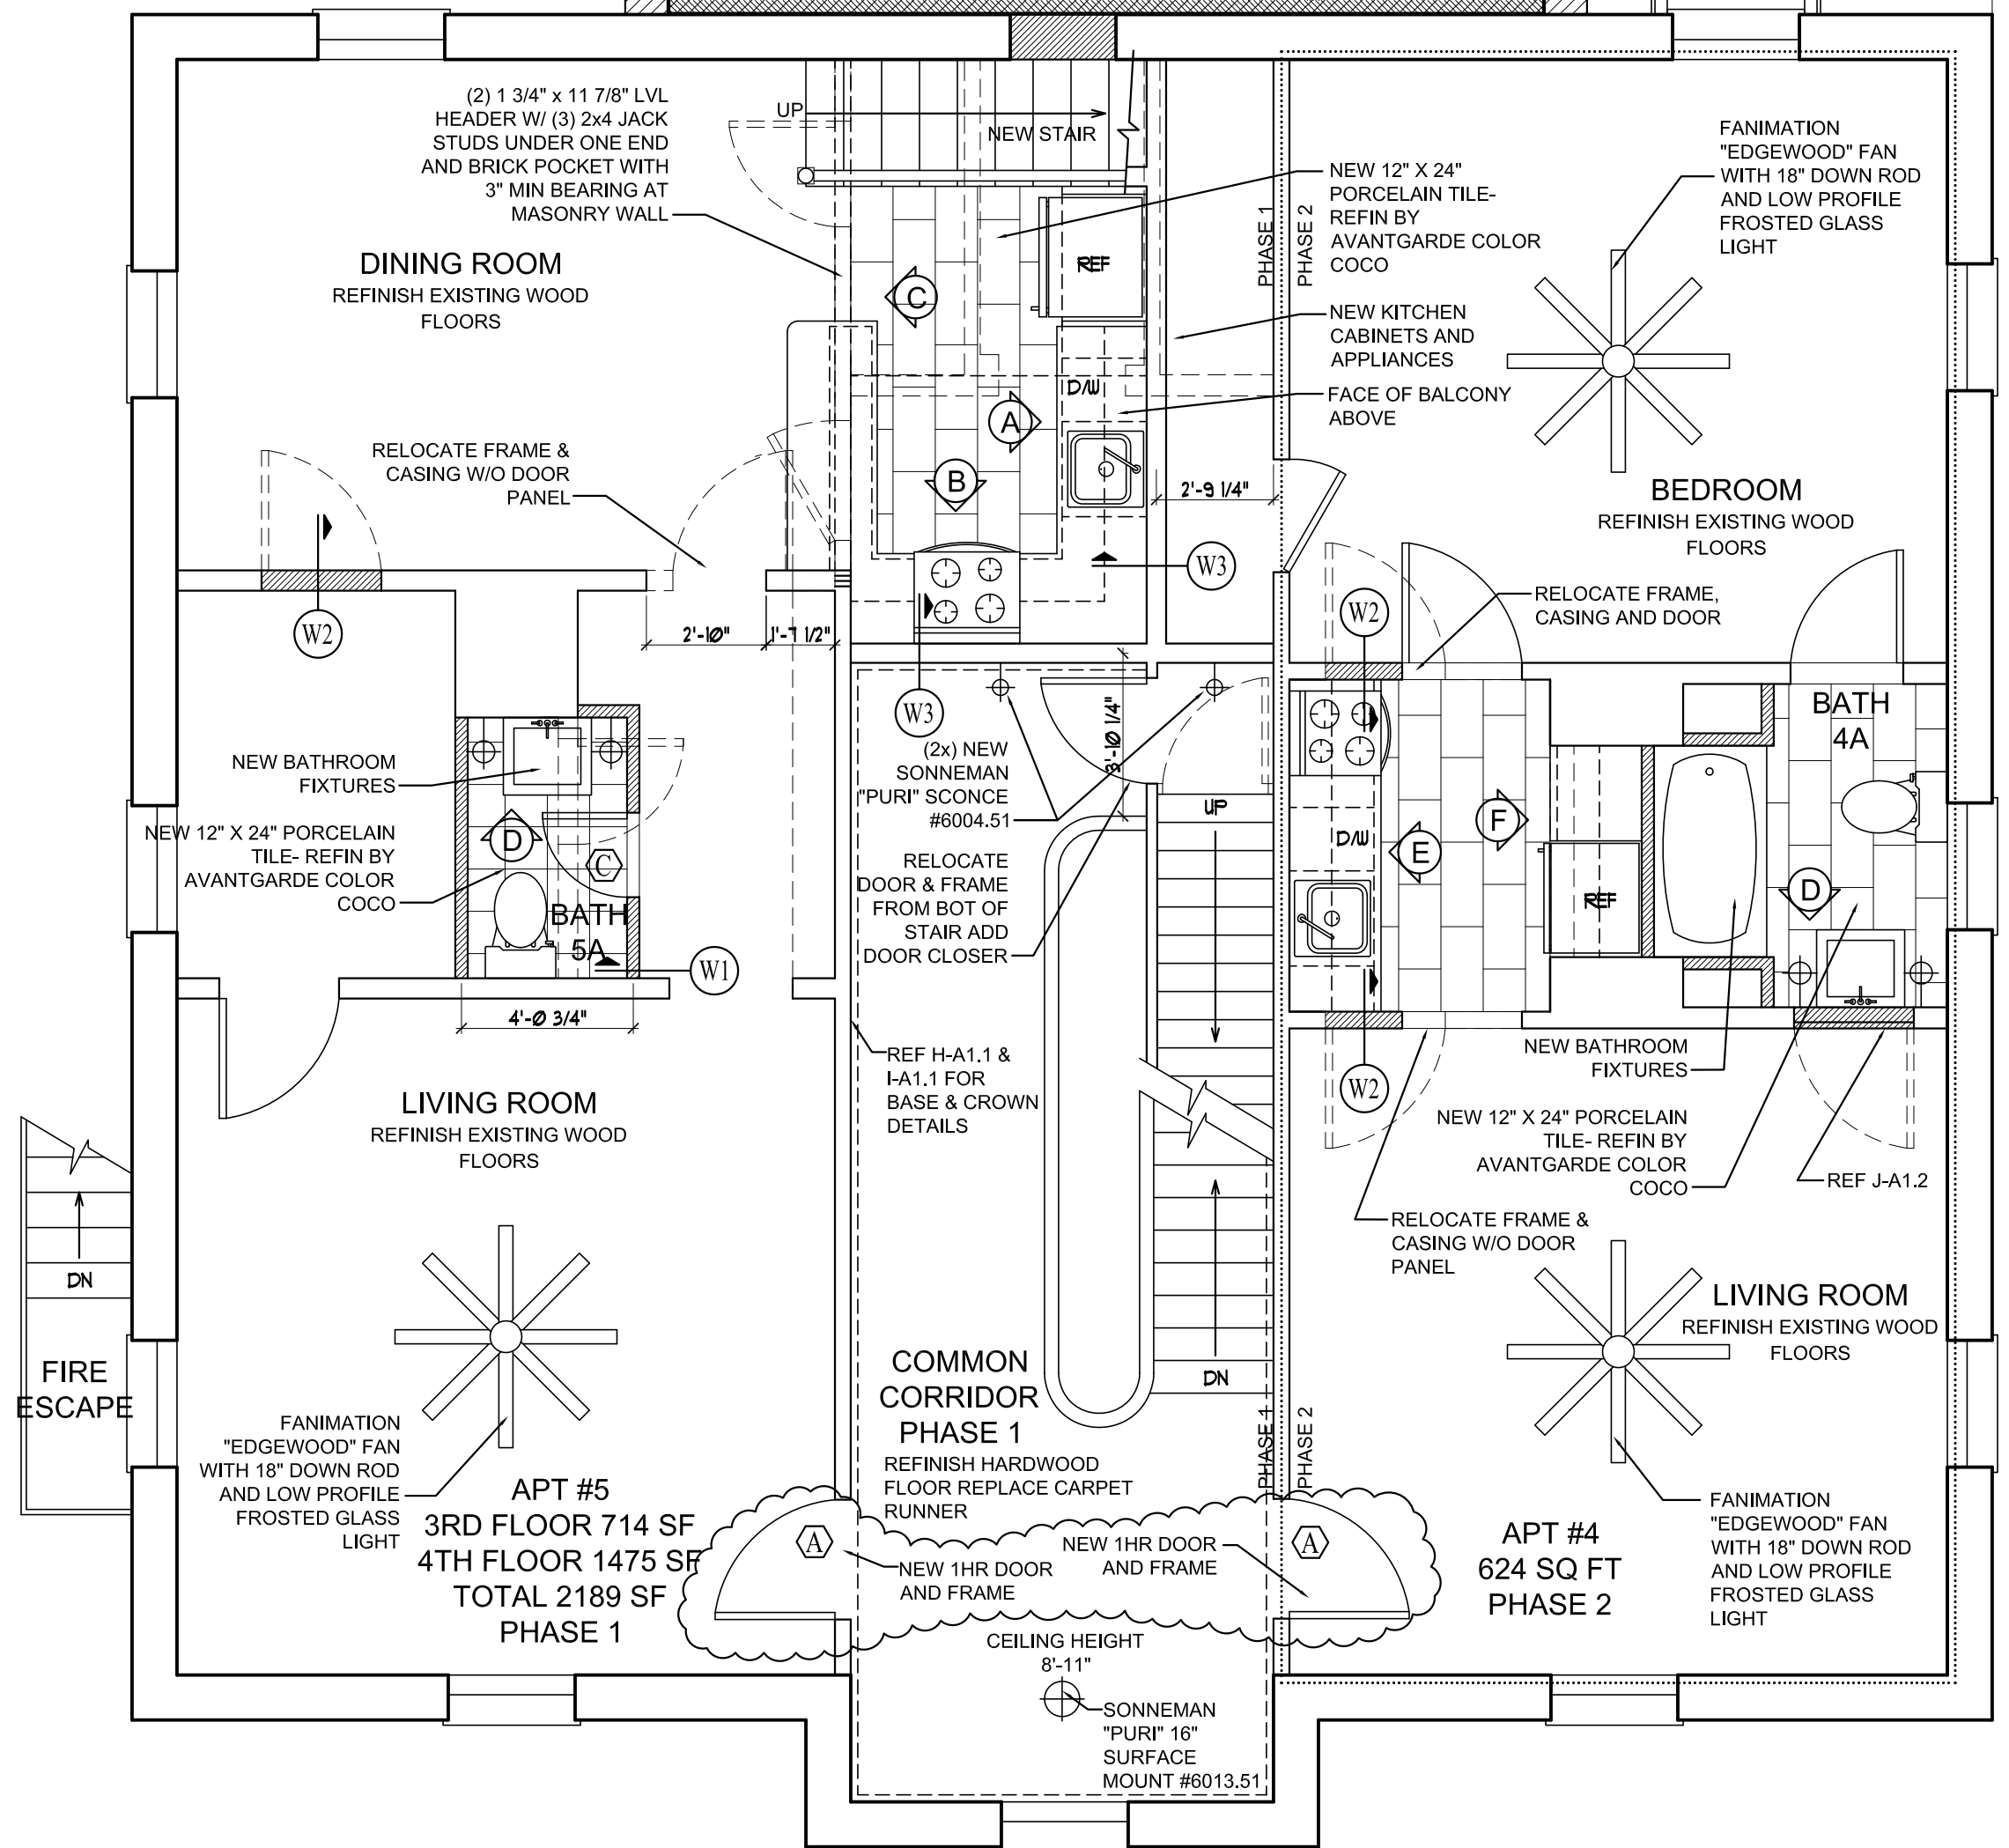
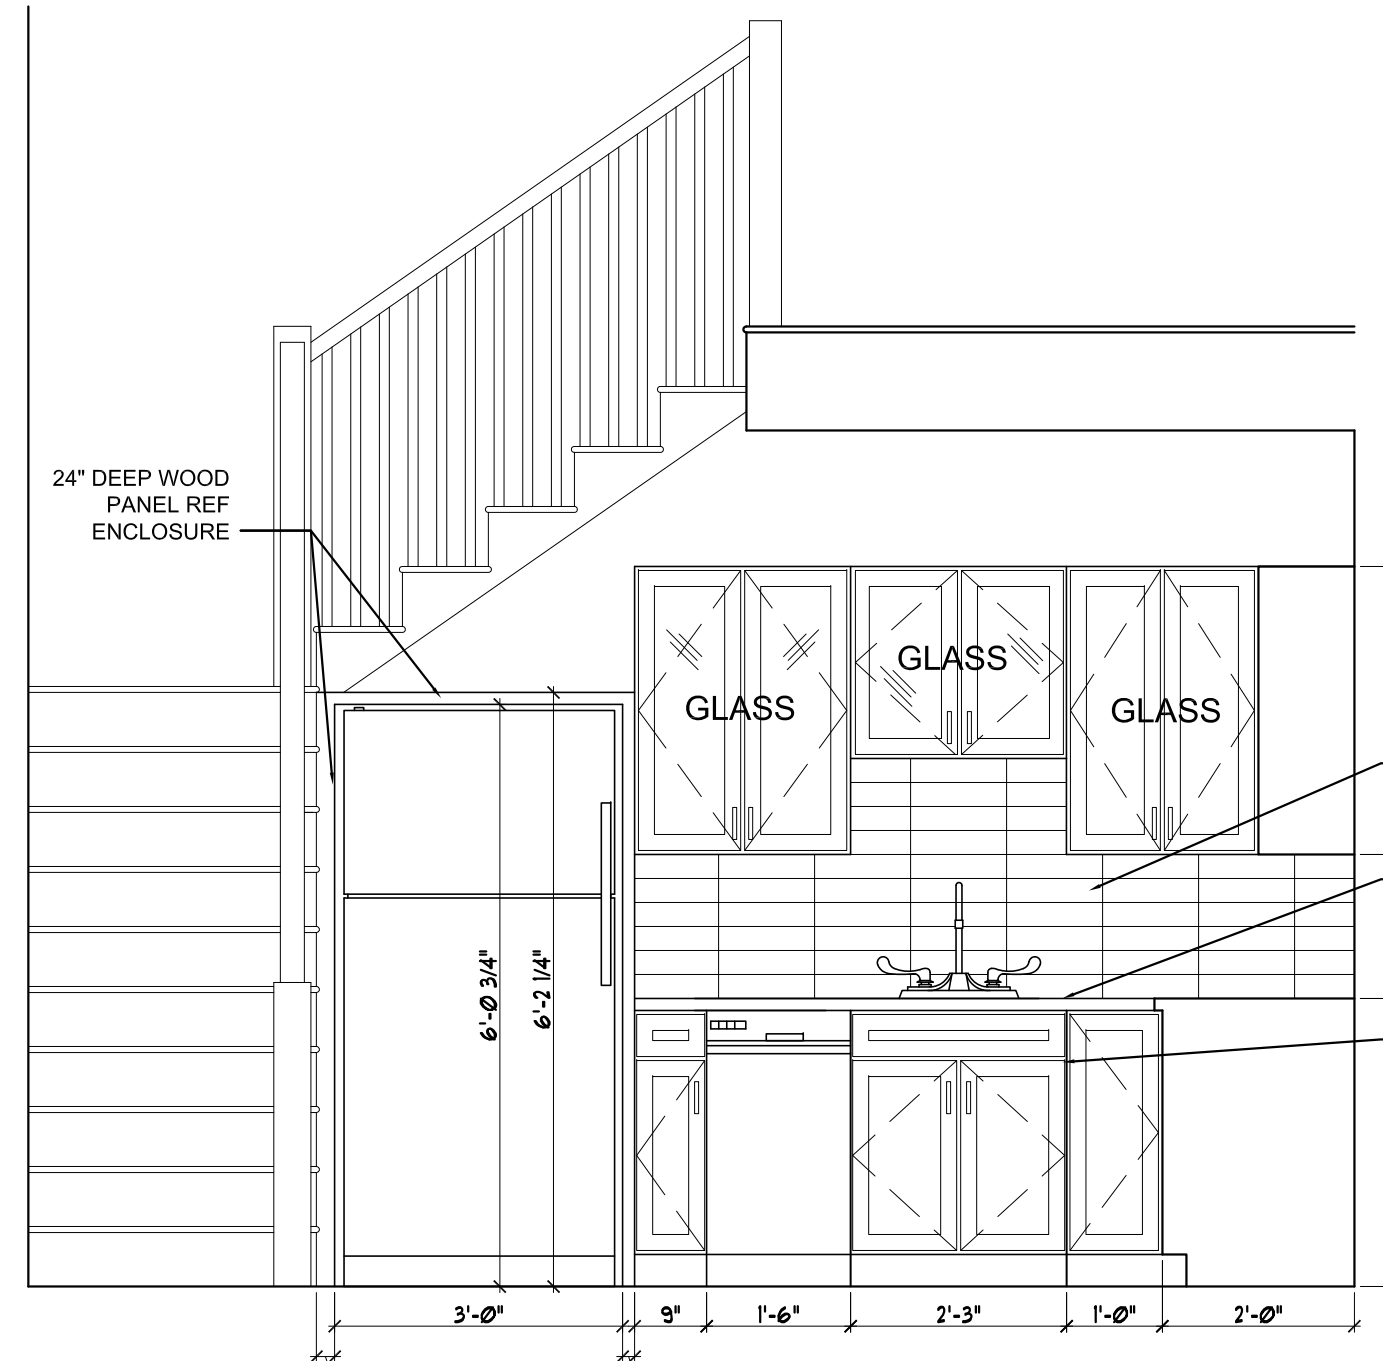


SEE A2.1 FOR  
DETAILS ON  
TOWNHOUSE  
PLAN


EXISTING FIRE ESCAPE TO  
BE REMOVED

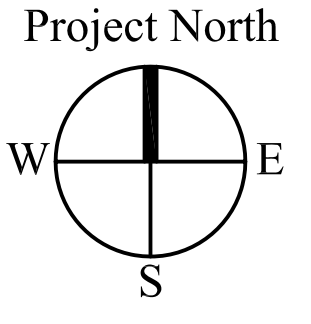

NOTE:  
ALL CONDITIONS EXISTING  
UNLESS NOTED

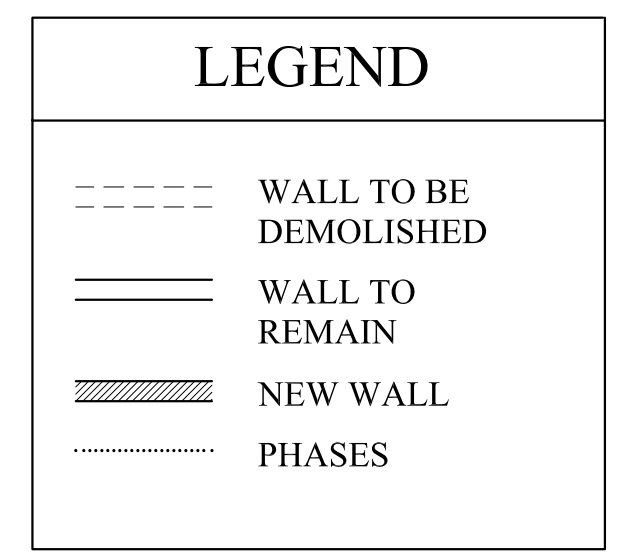


A | UNIT #5 KITCHEN ELEVATION  
1/2" = 1'-0"

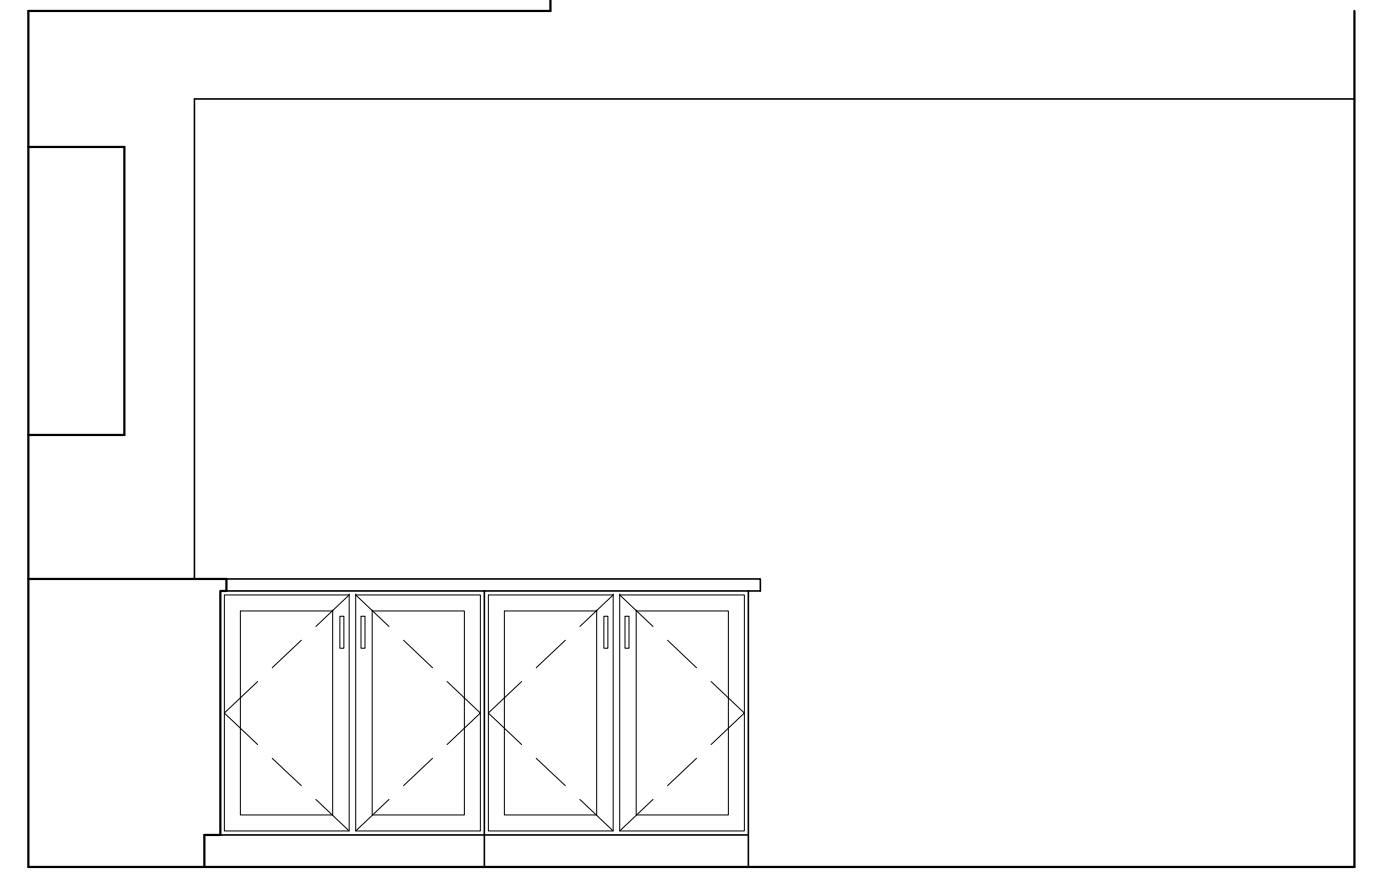


C | UNIT #5 KITCHEN ELEVATION  
1/2" = 1'-0"


NOTE:  
WALL CABINETS ARE 12" DEEP AND BASE CABINETS  
ARE 24" DEEP UNLESS NOTED

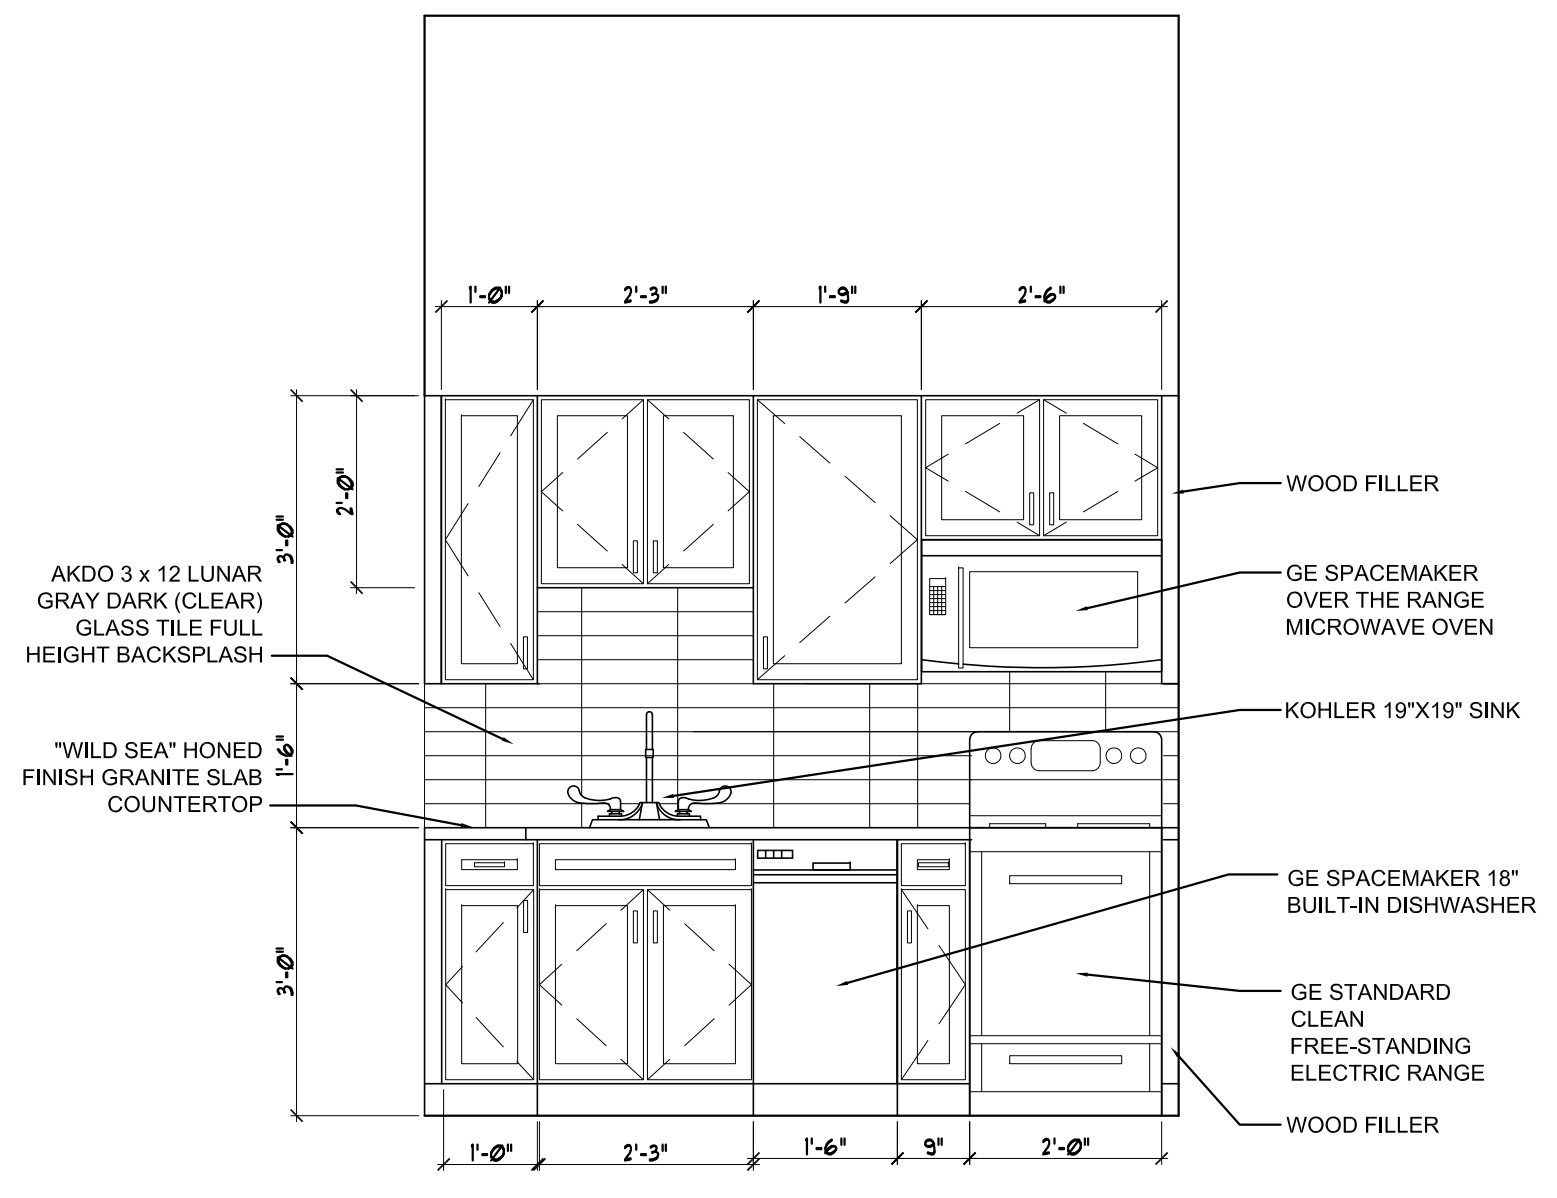

E | UNIT #4 KITCHEN ELEVATION  
1/2" = 1'-0"

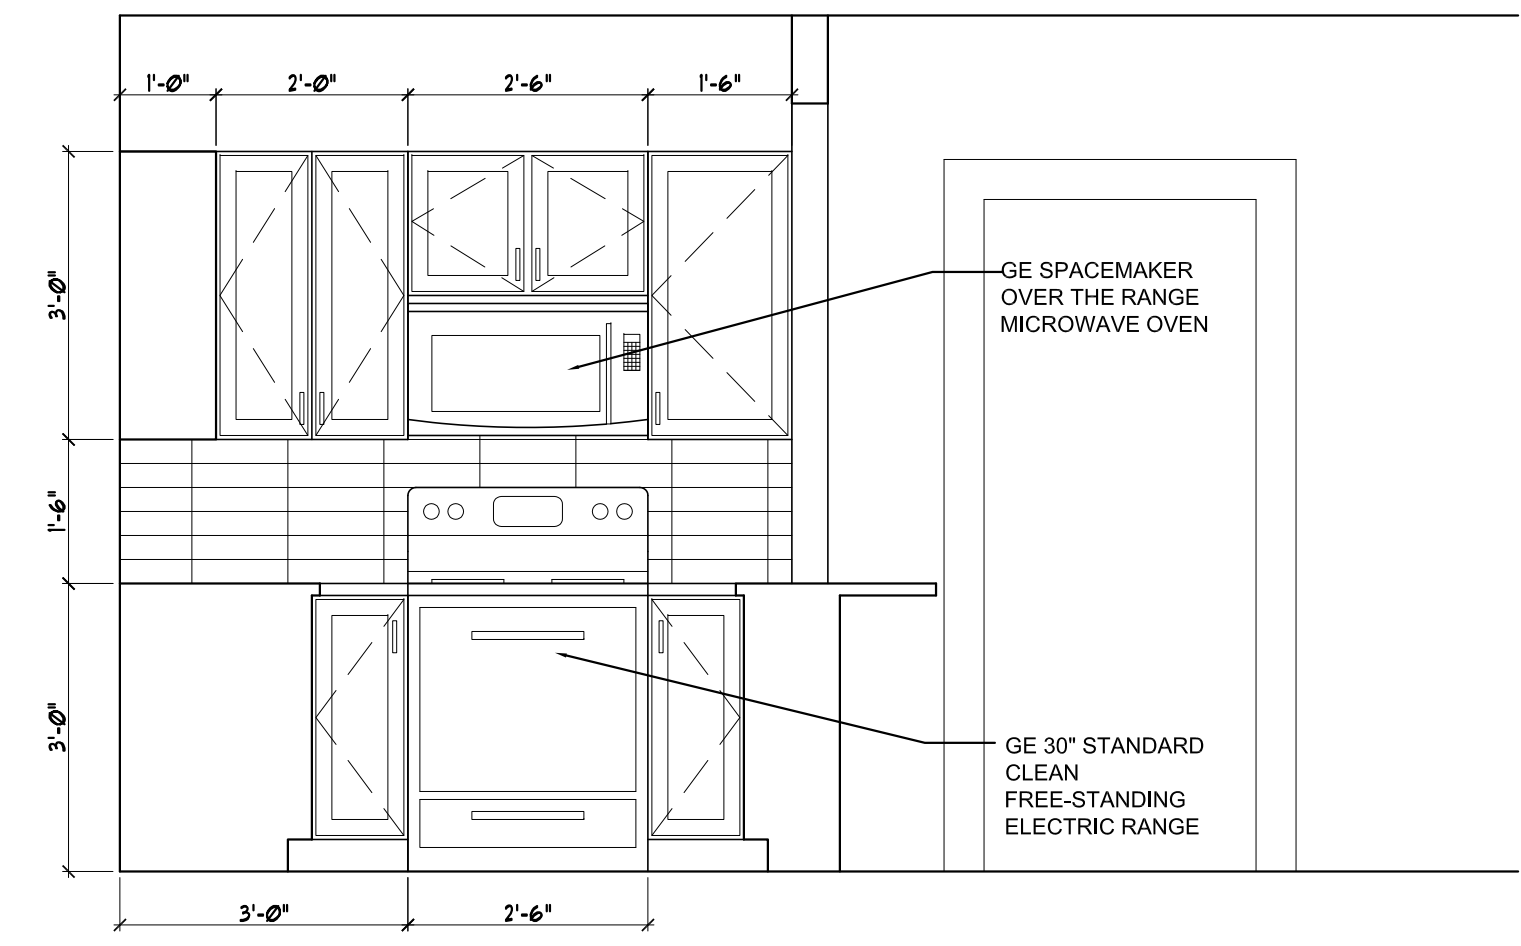


B | UNIT #5 KITCHEN ELEVATION  
1/2" = 1'-0"

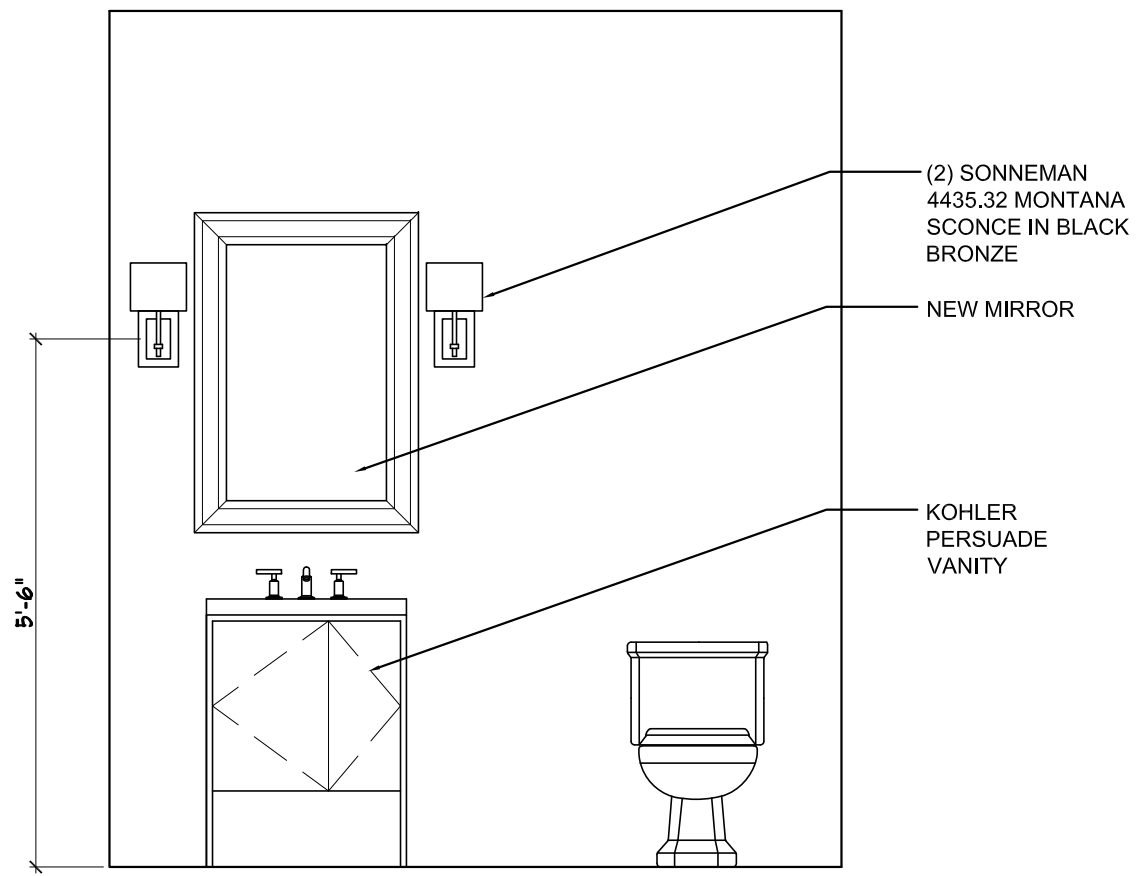

D | UNIT #4 BATH 4A & 5A VANITY ELEVATION  
1/2" = 1'-0"

NOTE:  
WALL CABINETS ARE 12" DEEP AND  
BASE CABINETS ARE 24" DEEP

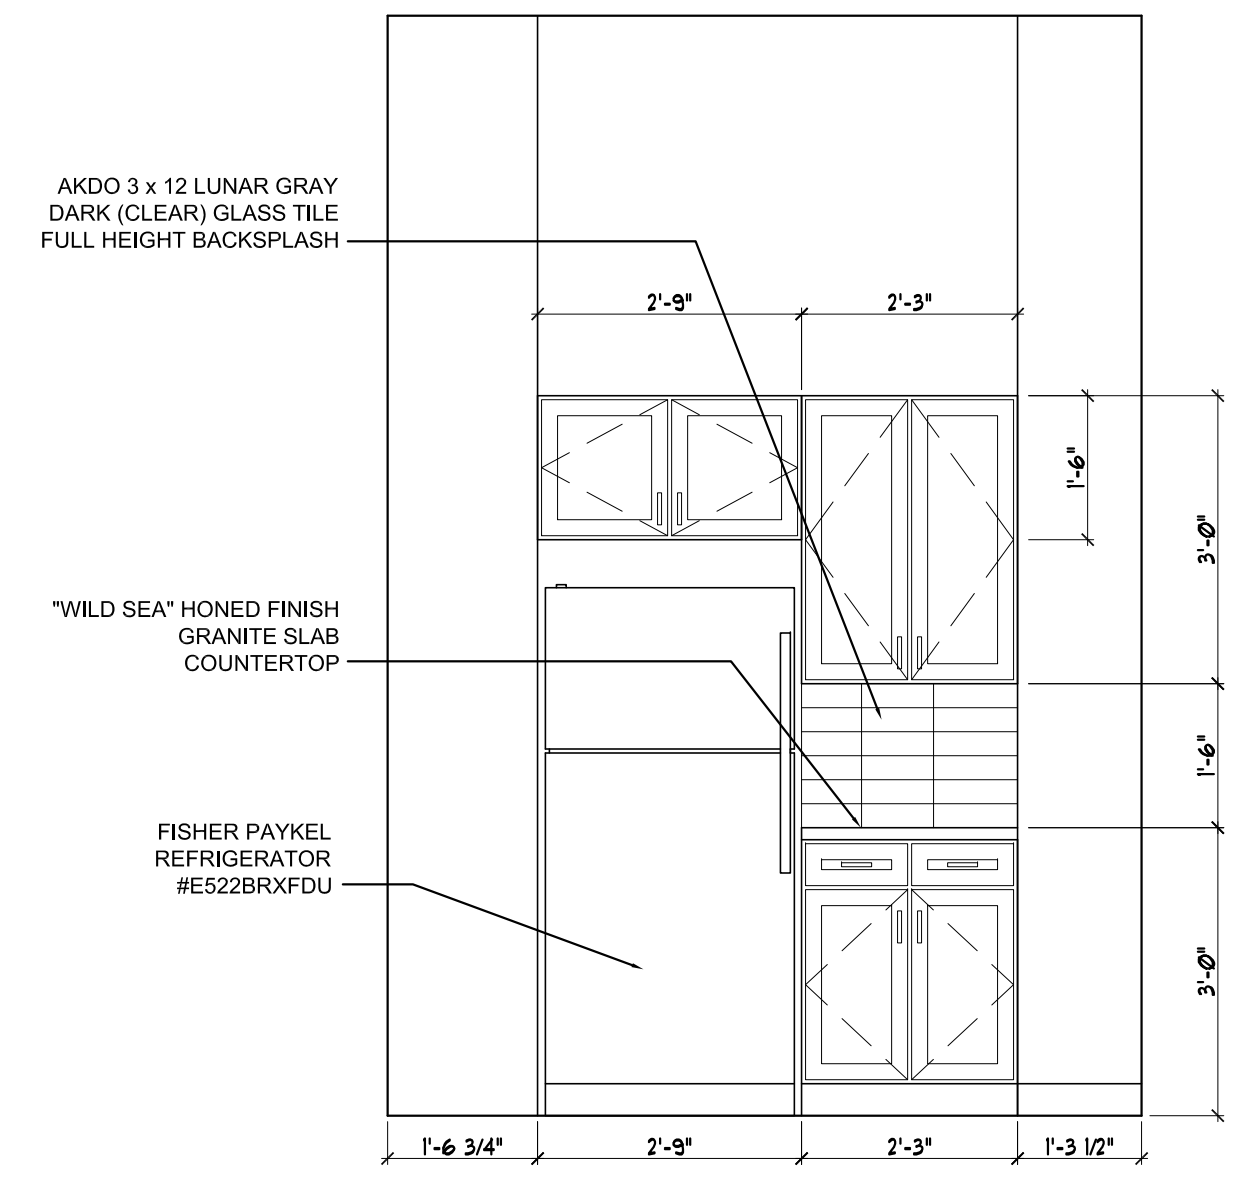

F | UNIT #4 KITCHEN ELEVATION  
1/2" = 1'-0"