


58 WEST ST. 3RD FLOOR

BEDROOM BATHROOM RENOVATION EXISTING PLAN

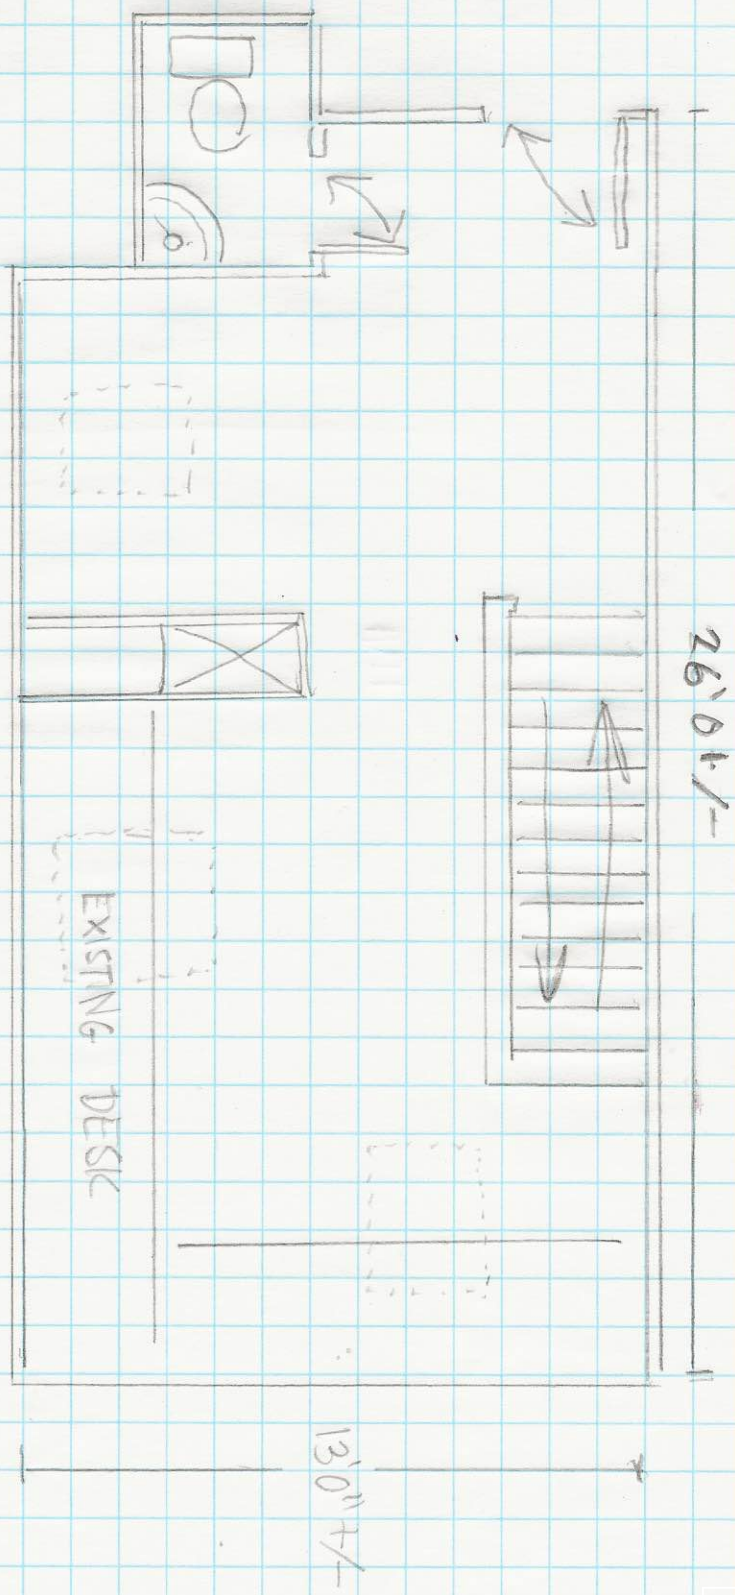

EXISTING SKYLIGHT

EXISTING DESK

13'0\"/>

Reviewed for Code Compliance
 Permitting and Inspections Department
 Approved with Conditions
 08/28/2018




SCALE 1/4" = 1 FT
 CA MONSIEIL AND COMPANY

A2

58 WEST ST 3RD FLOOR

BEDROOM BATHROOM RENOVATION RENOVATION PLAN

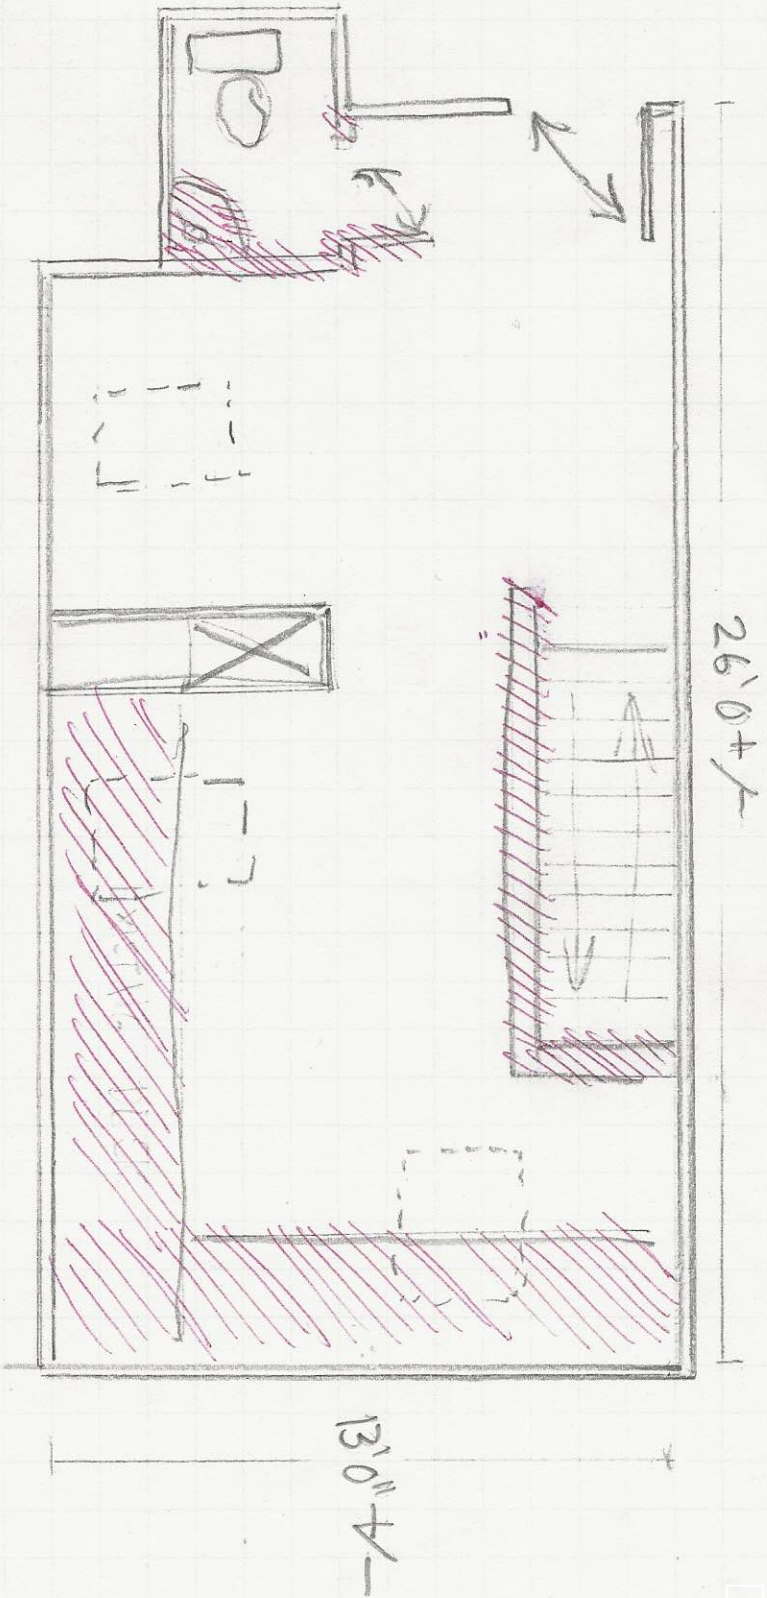

* NO CHANGES TO LOAD BEARING WALLS

EXISTING SKYLIGHT

SCALE 1/4" = 1 FT
CA MONSELL AND COMPANY


A3.



Reviewed for Code Compliance
 Permitting and Inspections Department
 Approved with Conditions
 08/28/2018

58 WEST ST 3RD FLOOR

BEDROOM BATHROOM RENOVATION PROPOSED PLAN

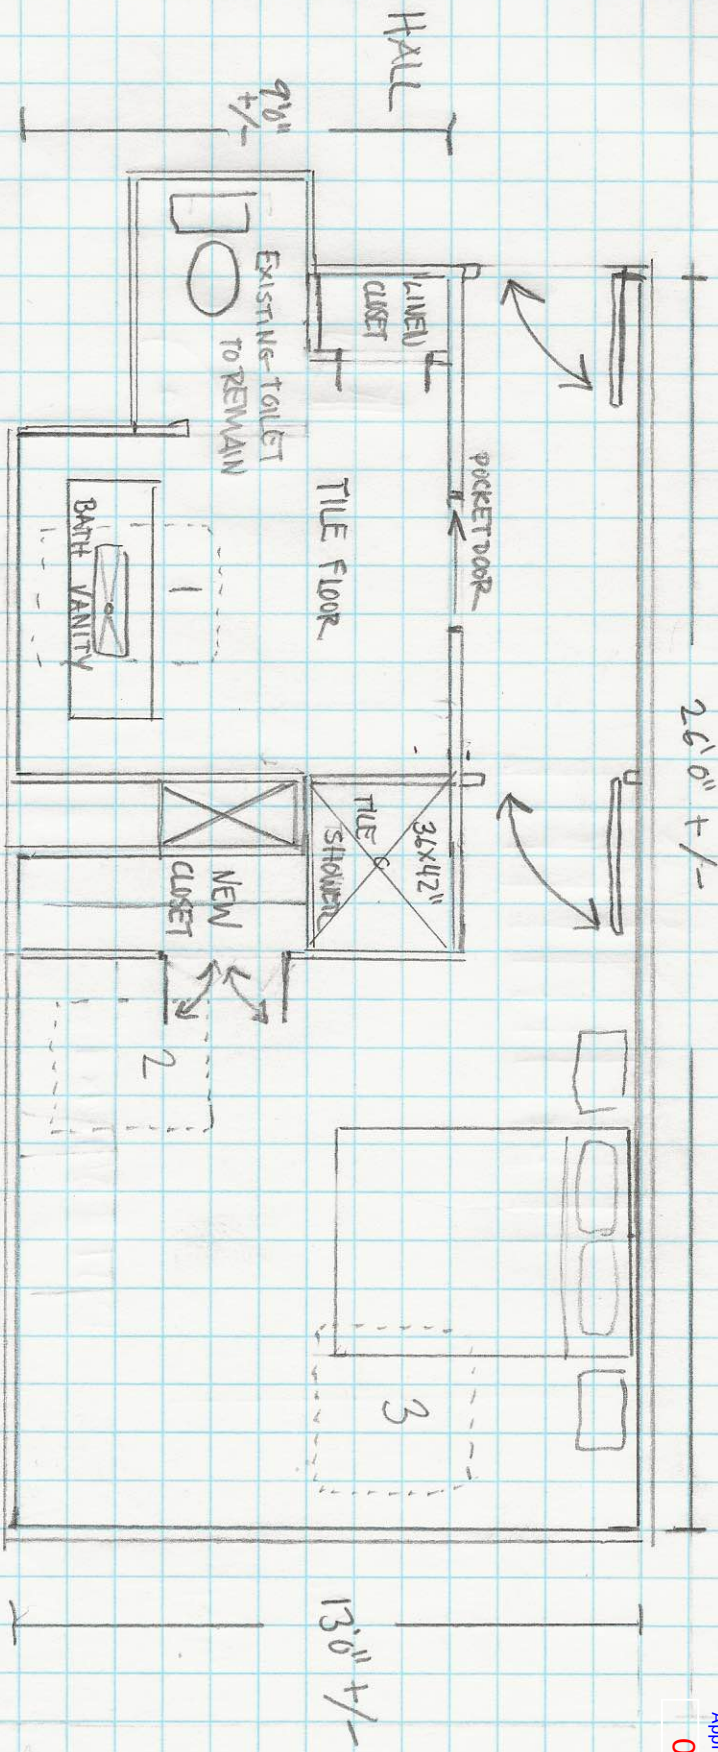

INDICATES
EXISTING SKYLIGHT 44x44


* REPLACE SKYLIGHT (3) W/VELUX GPU SKG 41 7/8 x 46 1/2. ROOF WINDOW FOR EGRESS
FIT EXISTING OPENING INSTALLED 4" FROM FLOOR

A4

SCALE 1/4" = 1 FOOT
CA MONSELL AND COMPANY



58 WEST ST 2ND FLOOR EXISTING-PLAN
 MASTER BATH RENOVATION

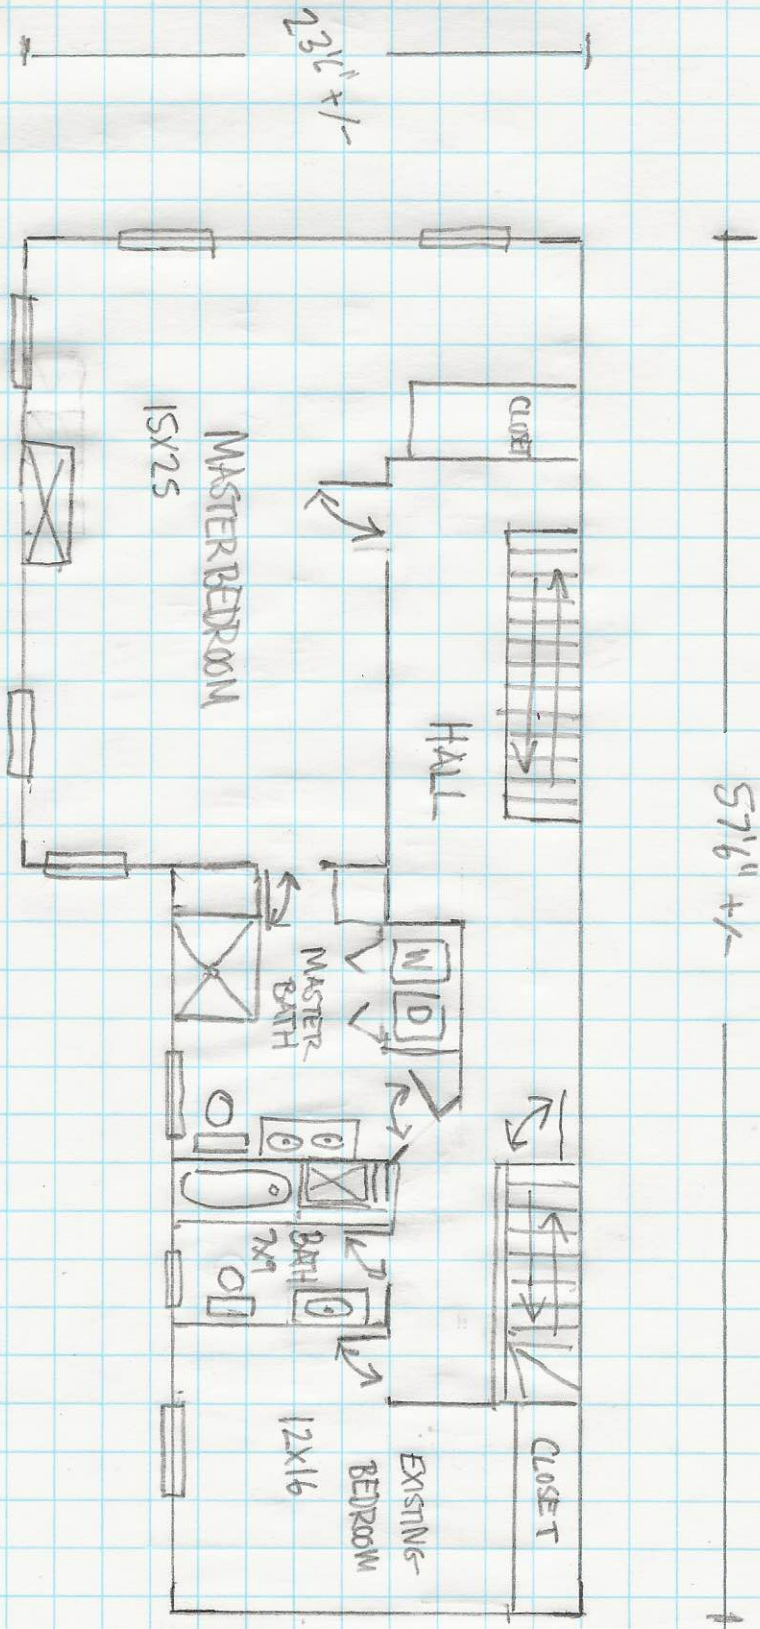

- * NO CHANGES TO BUILDING-EXTERIOR
 - * NO CHANGES TO BEDROOMS OR SECOND BATH
 - * NO CHANGES TO WINDOWS OR BEARING WALLS
- *WE INTEND TO RENOVATE THE MASTER BATH WITHIN THE EXISTING FOOTPRINT


SCALE 1/8" = 1 FT

CAMONSELL AND COMPANY

AS



58 WEST ST MASTER BATH EXISTING PLAN

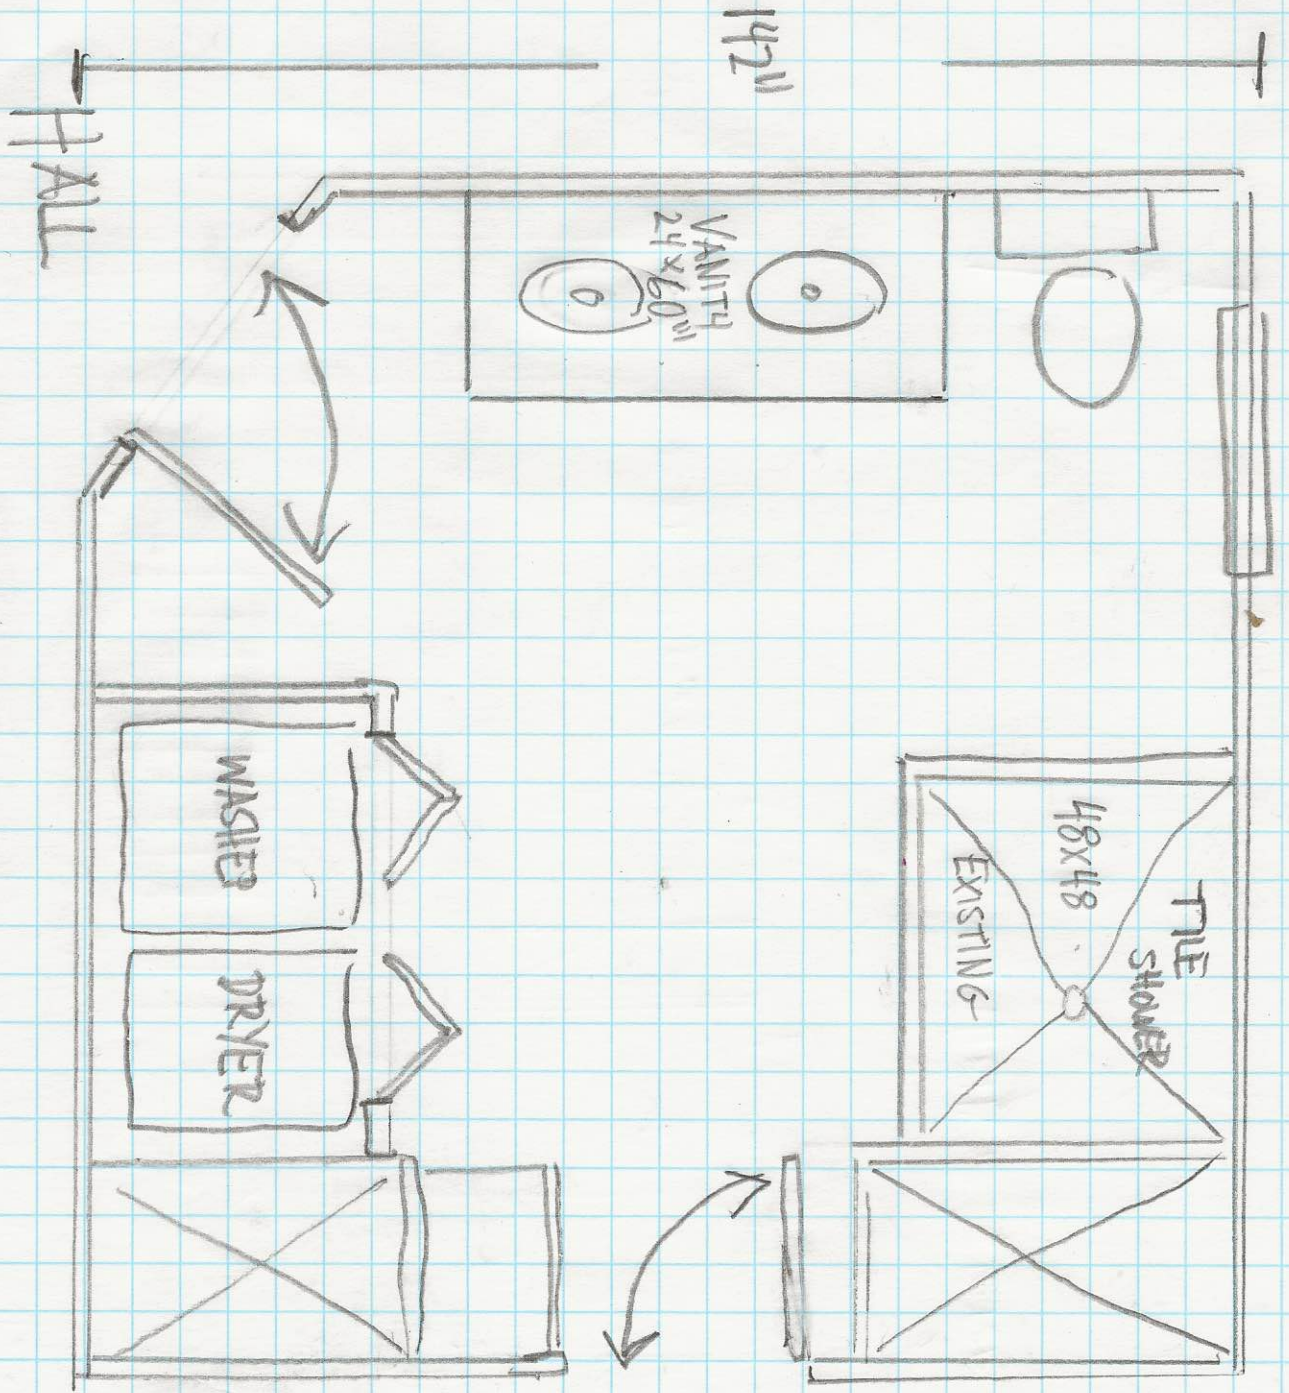

MASTER BEDROOM

SCALE 1/2" = 1 FT


CA MONSELL AND COMPANY

A6



Reviewed for Code Compliance
 Permitting and Inspections Department
 Approved with Conditions
 08/28/2018

58 WEST ST MASTER BATH DEMOLITION PLAN

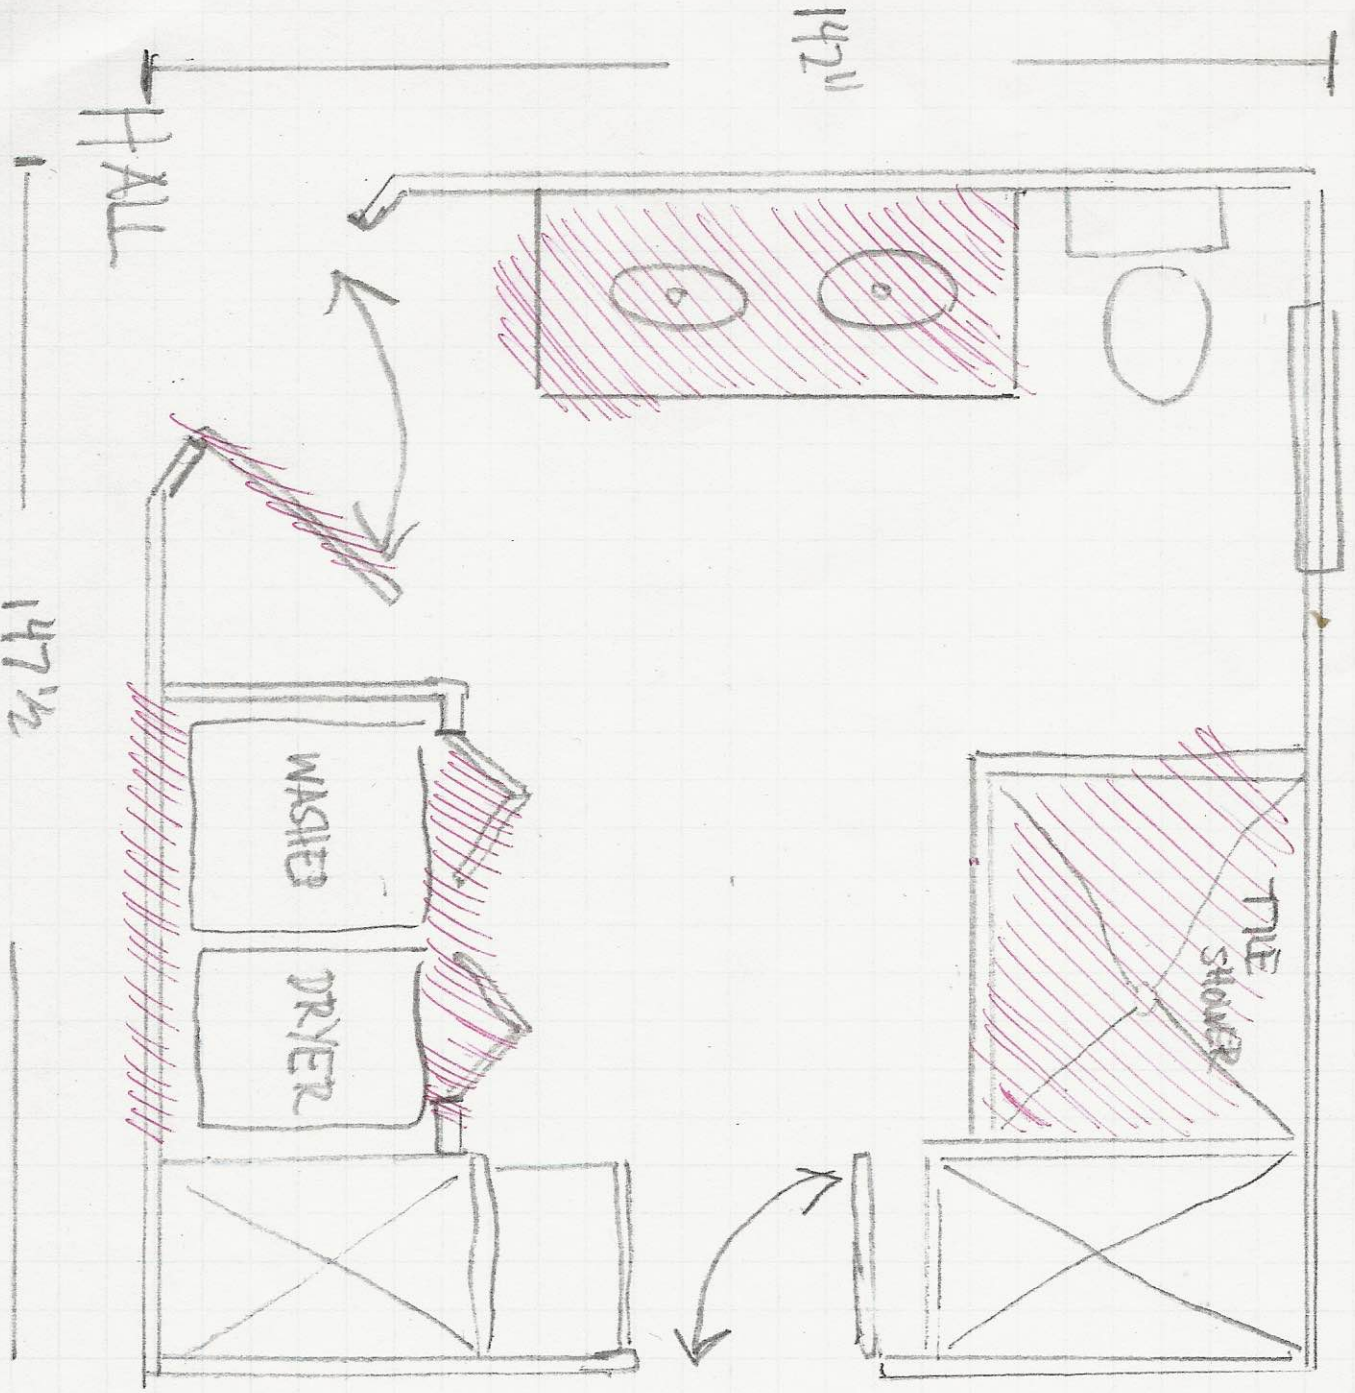

MASTER
BEDROOM


* NO LOAD BEARING
WALL CHANGES

SCALE 1/2" = 1 FT
CAMONSELL AND COMPANY



58 WEST ST MASTER BATH PROPOSED PLAN

EXISTING WINDOW TO REMAIN

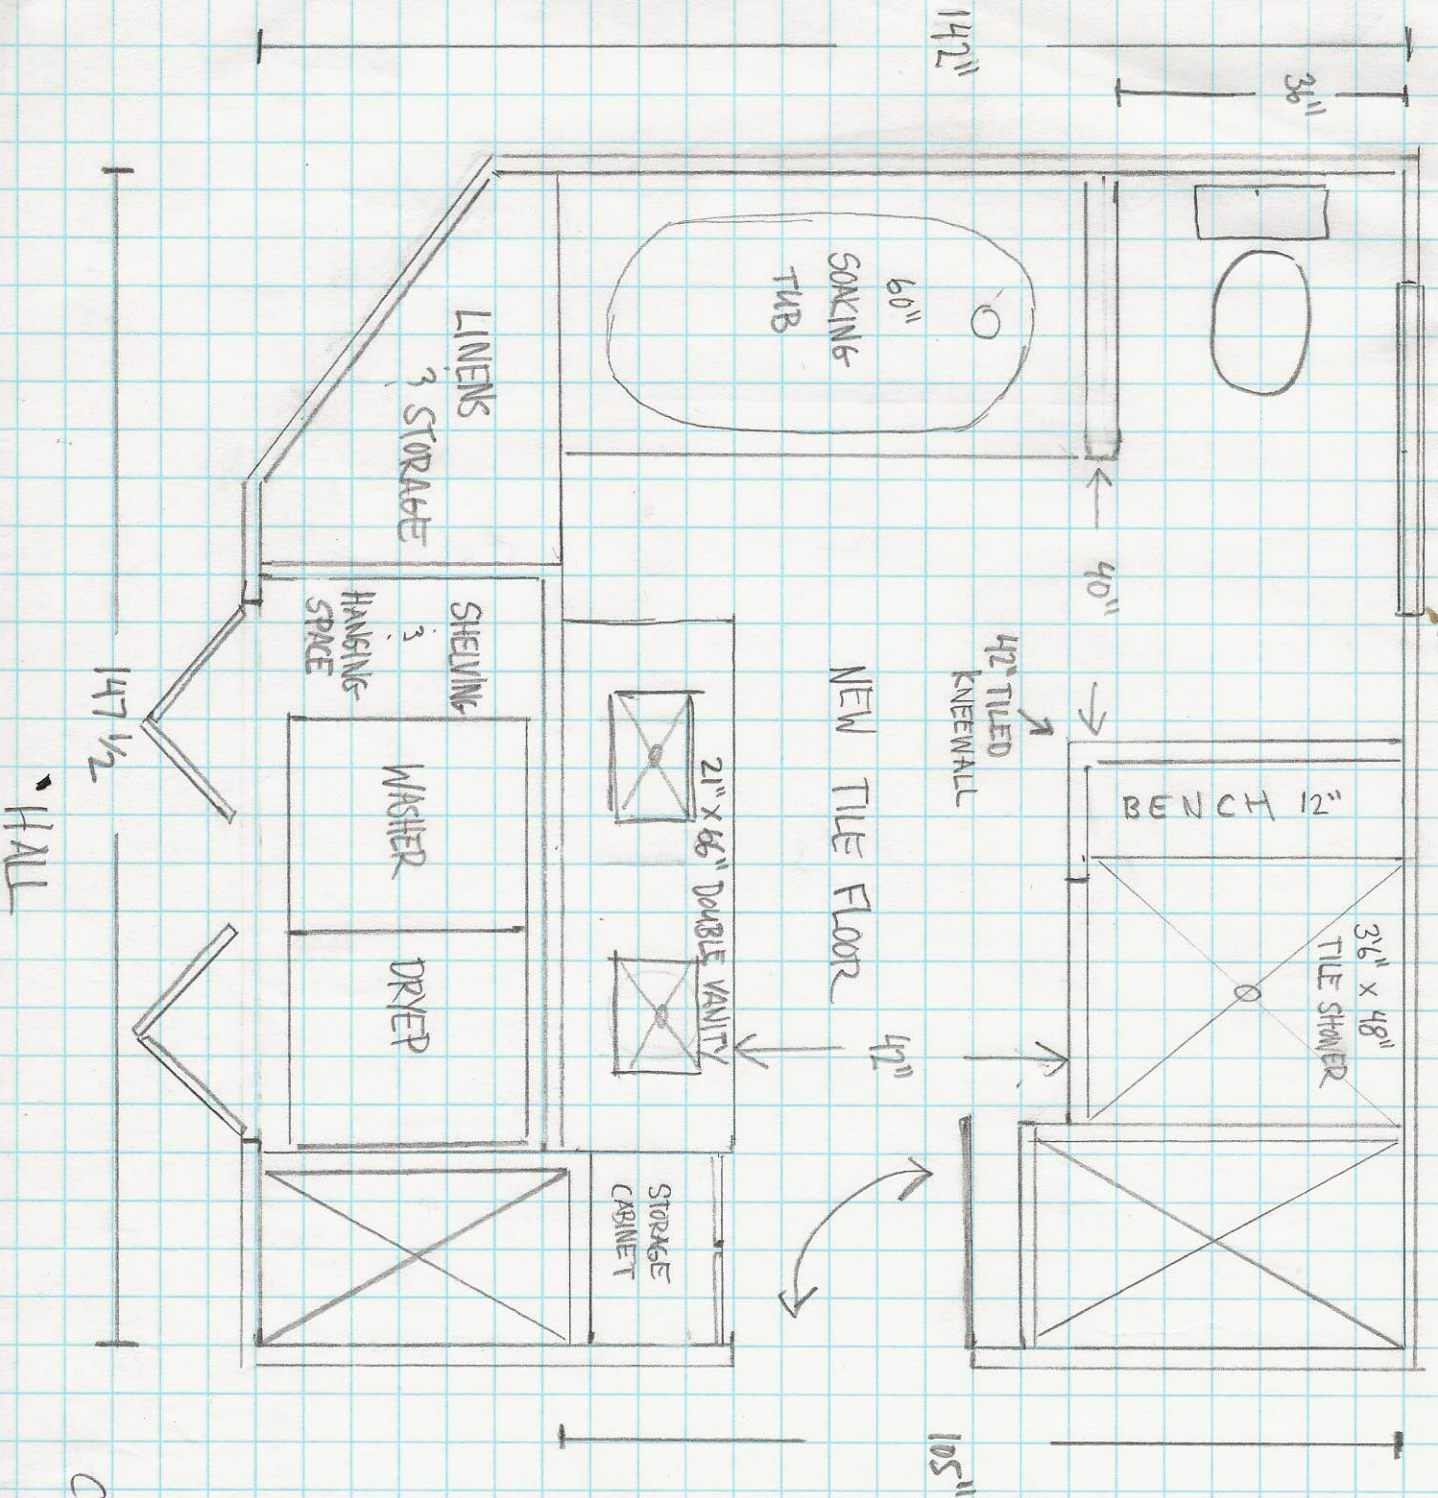

MASTER
BEDROOM


Reviewed for Code Compliance
Permitting and Inspections Department
Approved with Conditions
08/28/2018



SCALE 1/2" = 1 FT
CAMONISELL AND COMPANY

A8

58 WEST ST 3RD FLOOR EXISTING- PLAN
 BEDROOM BATHROOM RENOVATION

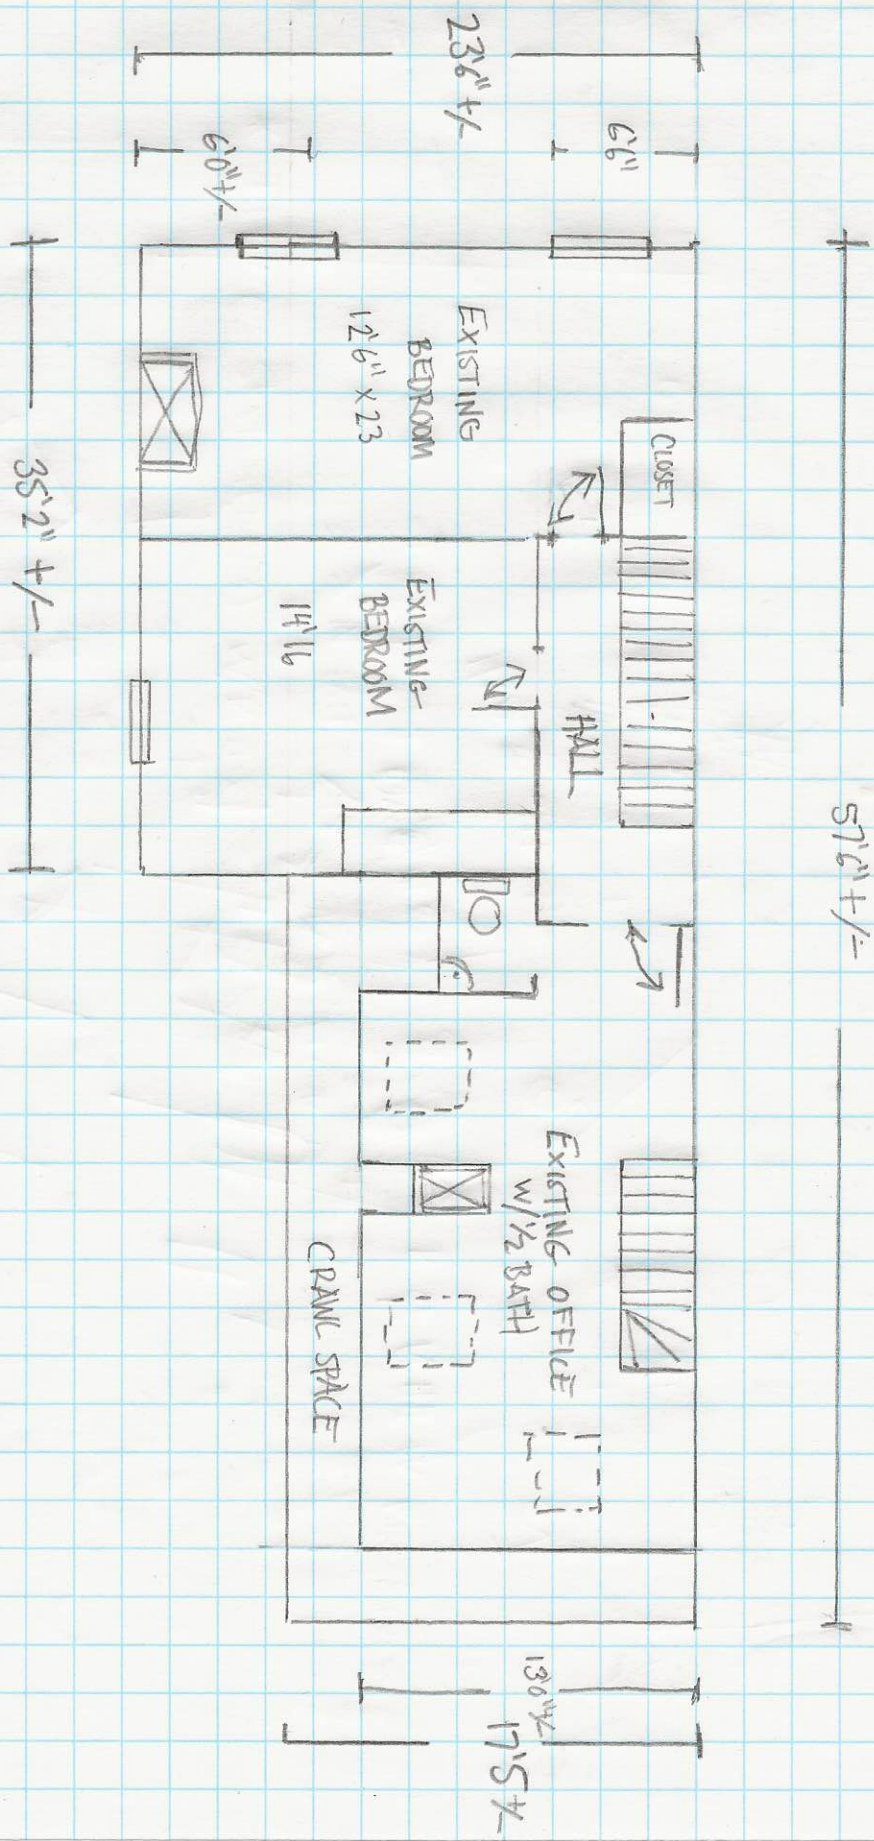

- * NO CHANGE TO BUILDING EXTERIOR
- * NO CHANGES TO EXISTING BEDROOMS OR HALL
- * EXISTING OFFICE/1/2 BATH TO BECOME FULL BATH AND BEDROOM

SCALE 1/8" = 1 FT.

CAMONSELL AND COMPANY

A1

