


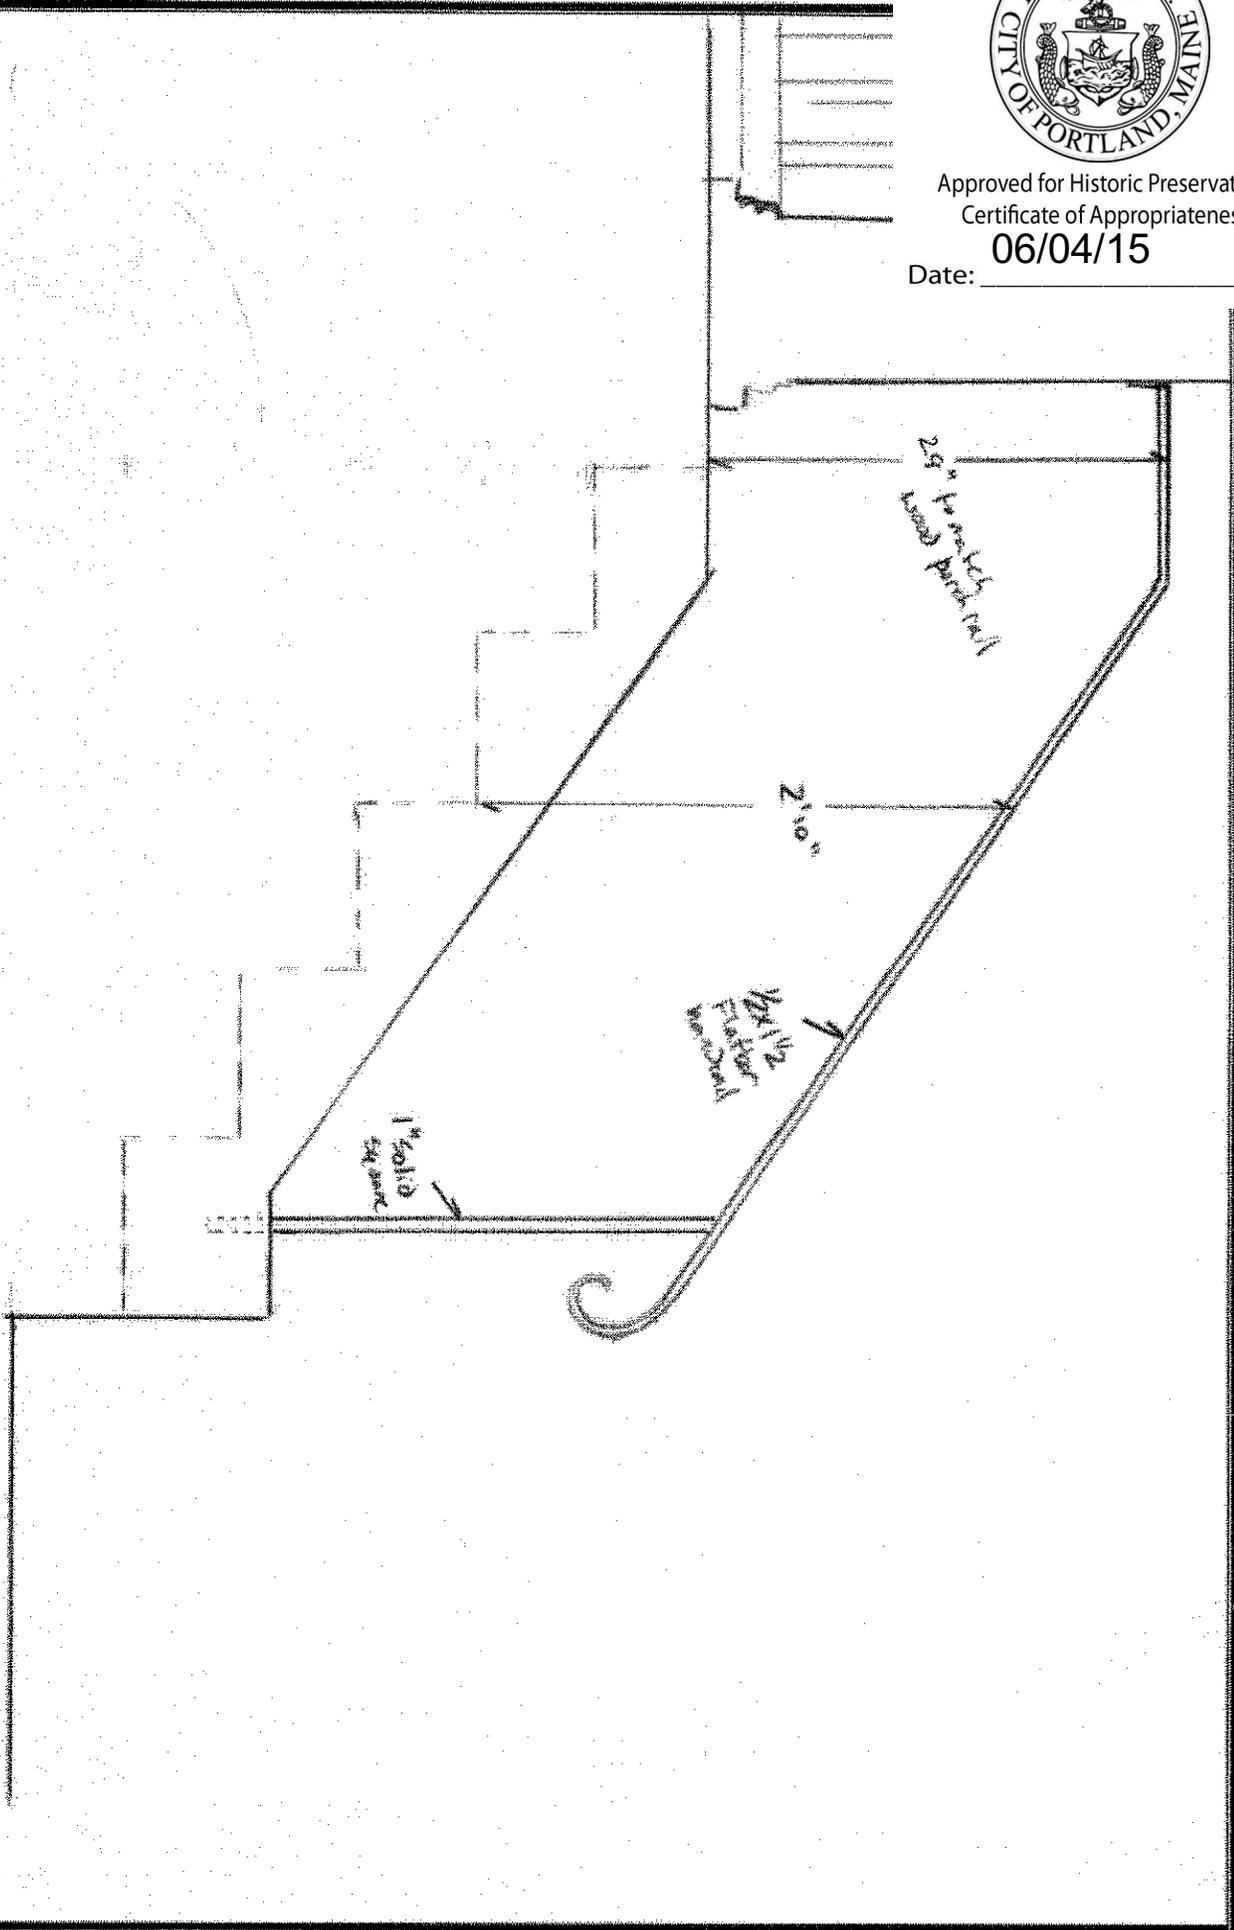

Approved for Historic Preservation  
Certificate of Appropriateness

06/04/15

Date: \_\_\_\_\_



Project: 56-58 West St

Date: 4/16/15

Drawing: Stair handrail

Scale: 1" = 1'

**StandFast Works Forge**

72 Collins Road, Parsonsfield, Maine 04047

(207)-625-4486