




1 SECTION DETAIL
SCALE: 3" = 1'-0"

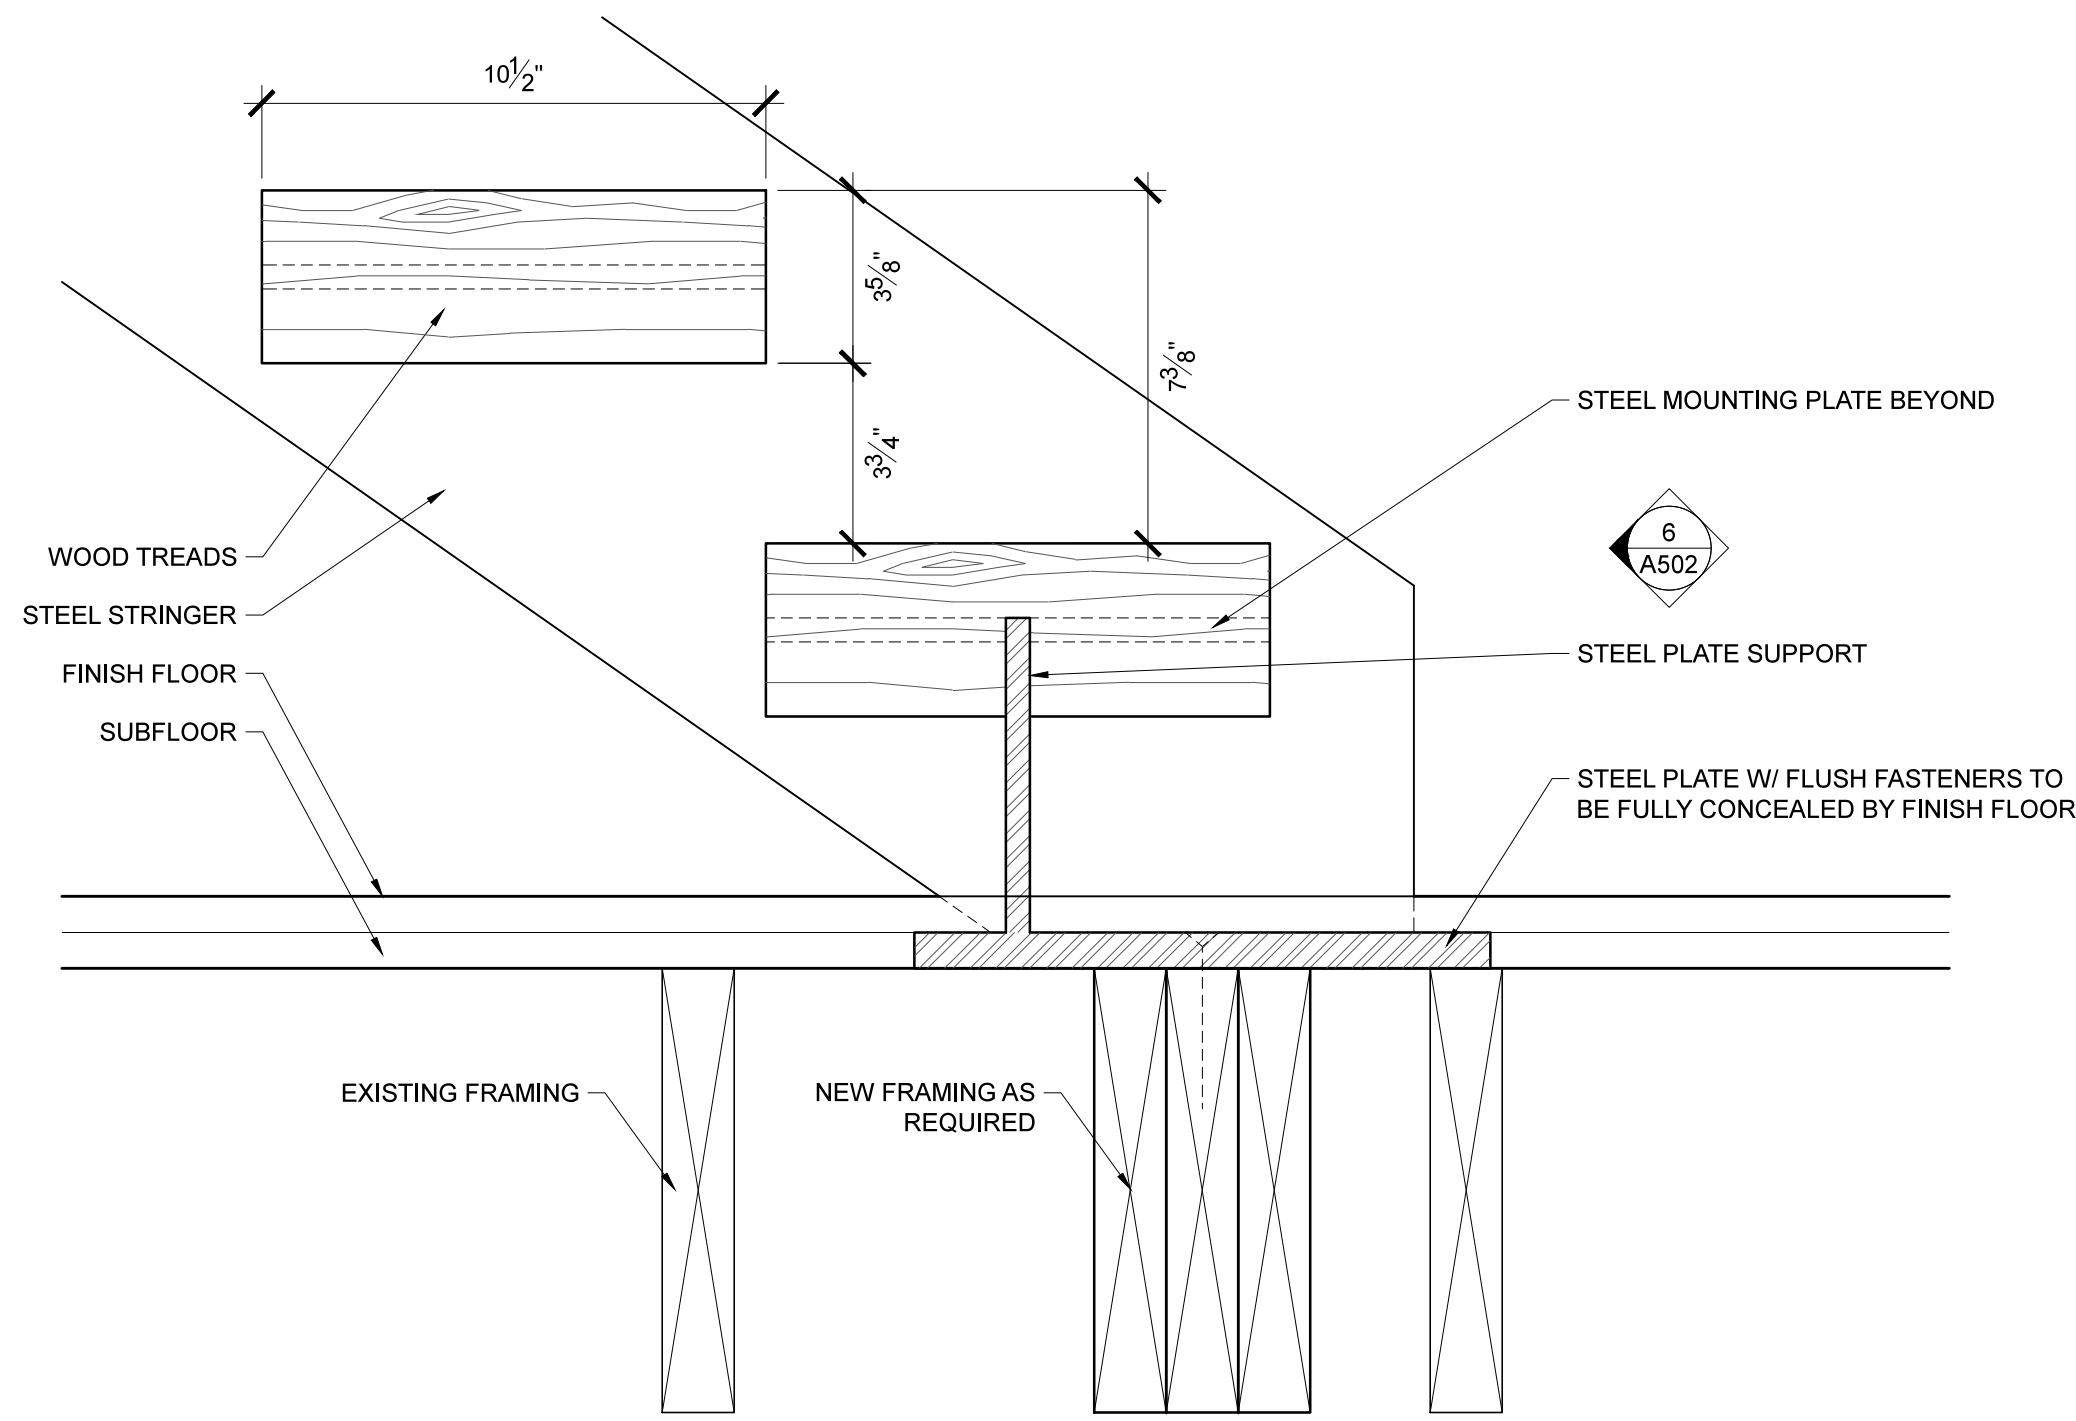


2 SECTION DETAIL
SCALE: 3" = 1'-0"

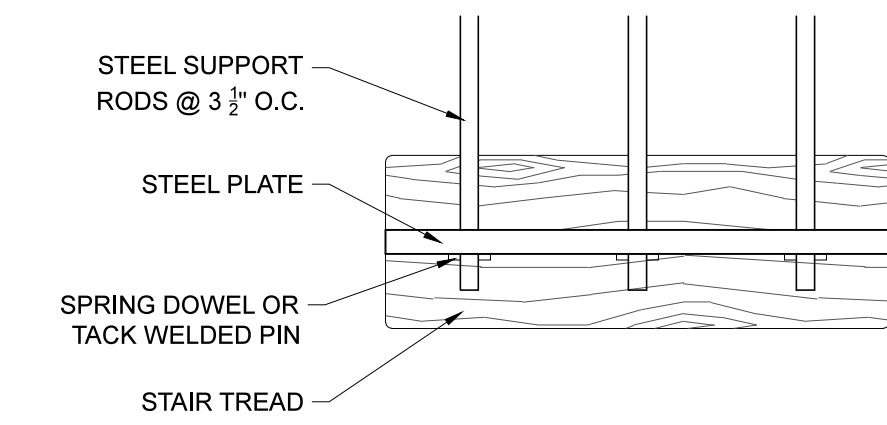


3 TREAD ELEVATION DETAIL
SCALE: 3" = 1'-0"

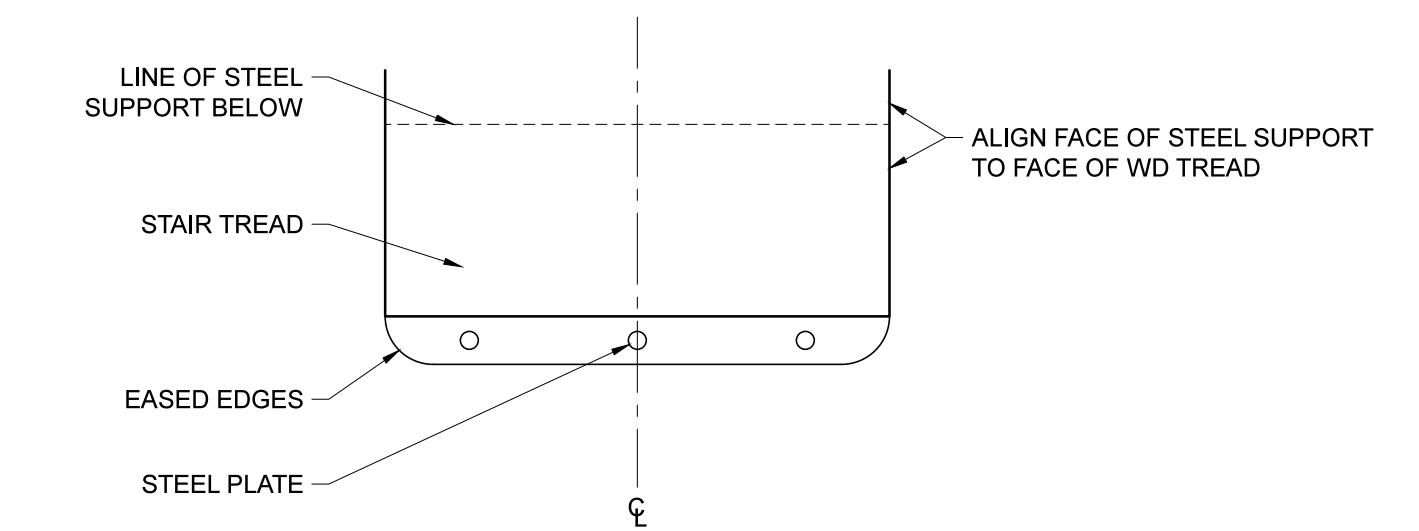


4 TREAD PLAN DETAIL
SCALE: 3" = 1'-0"

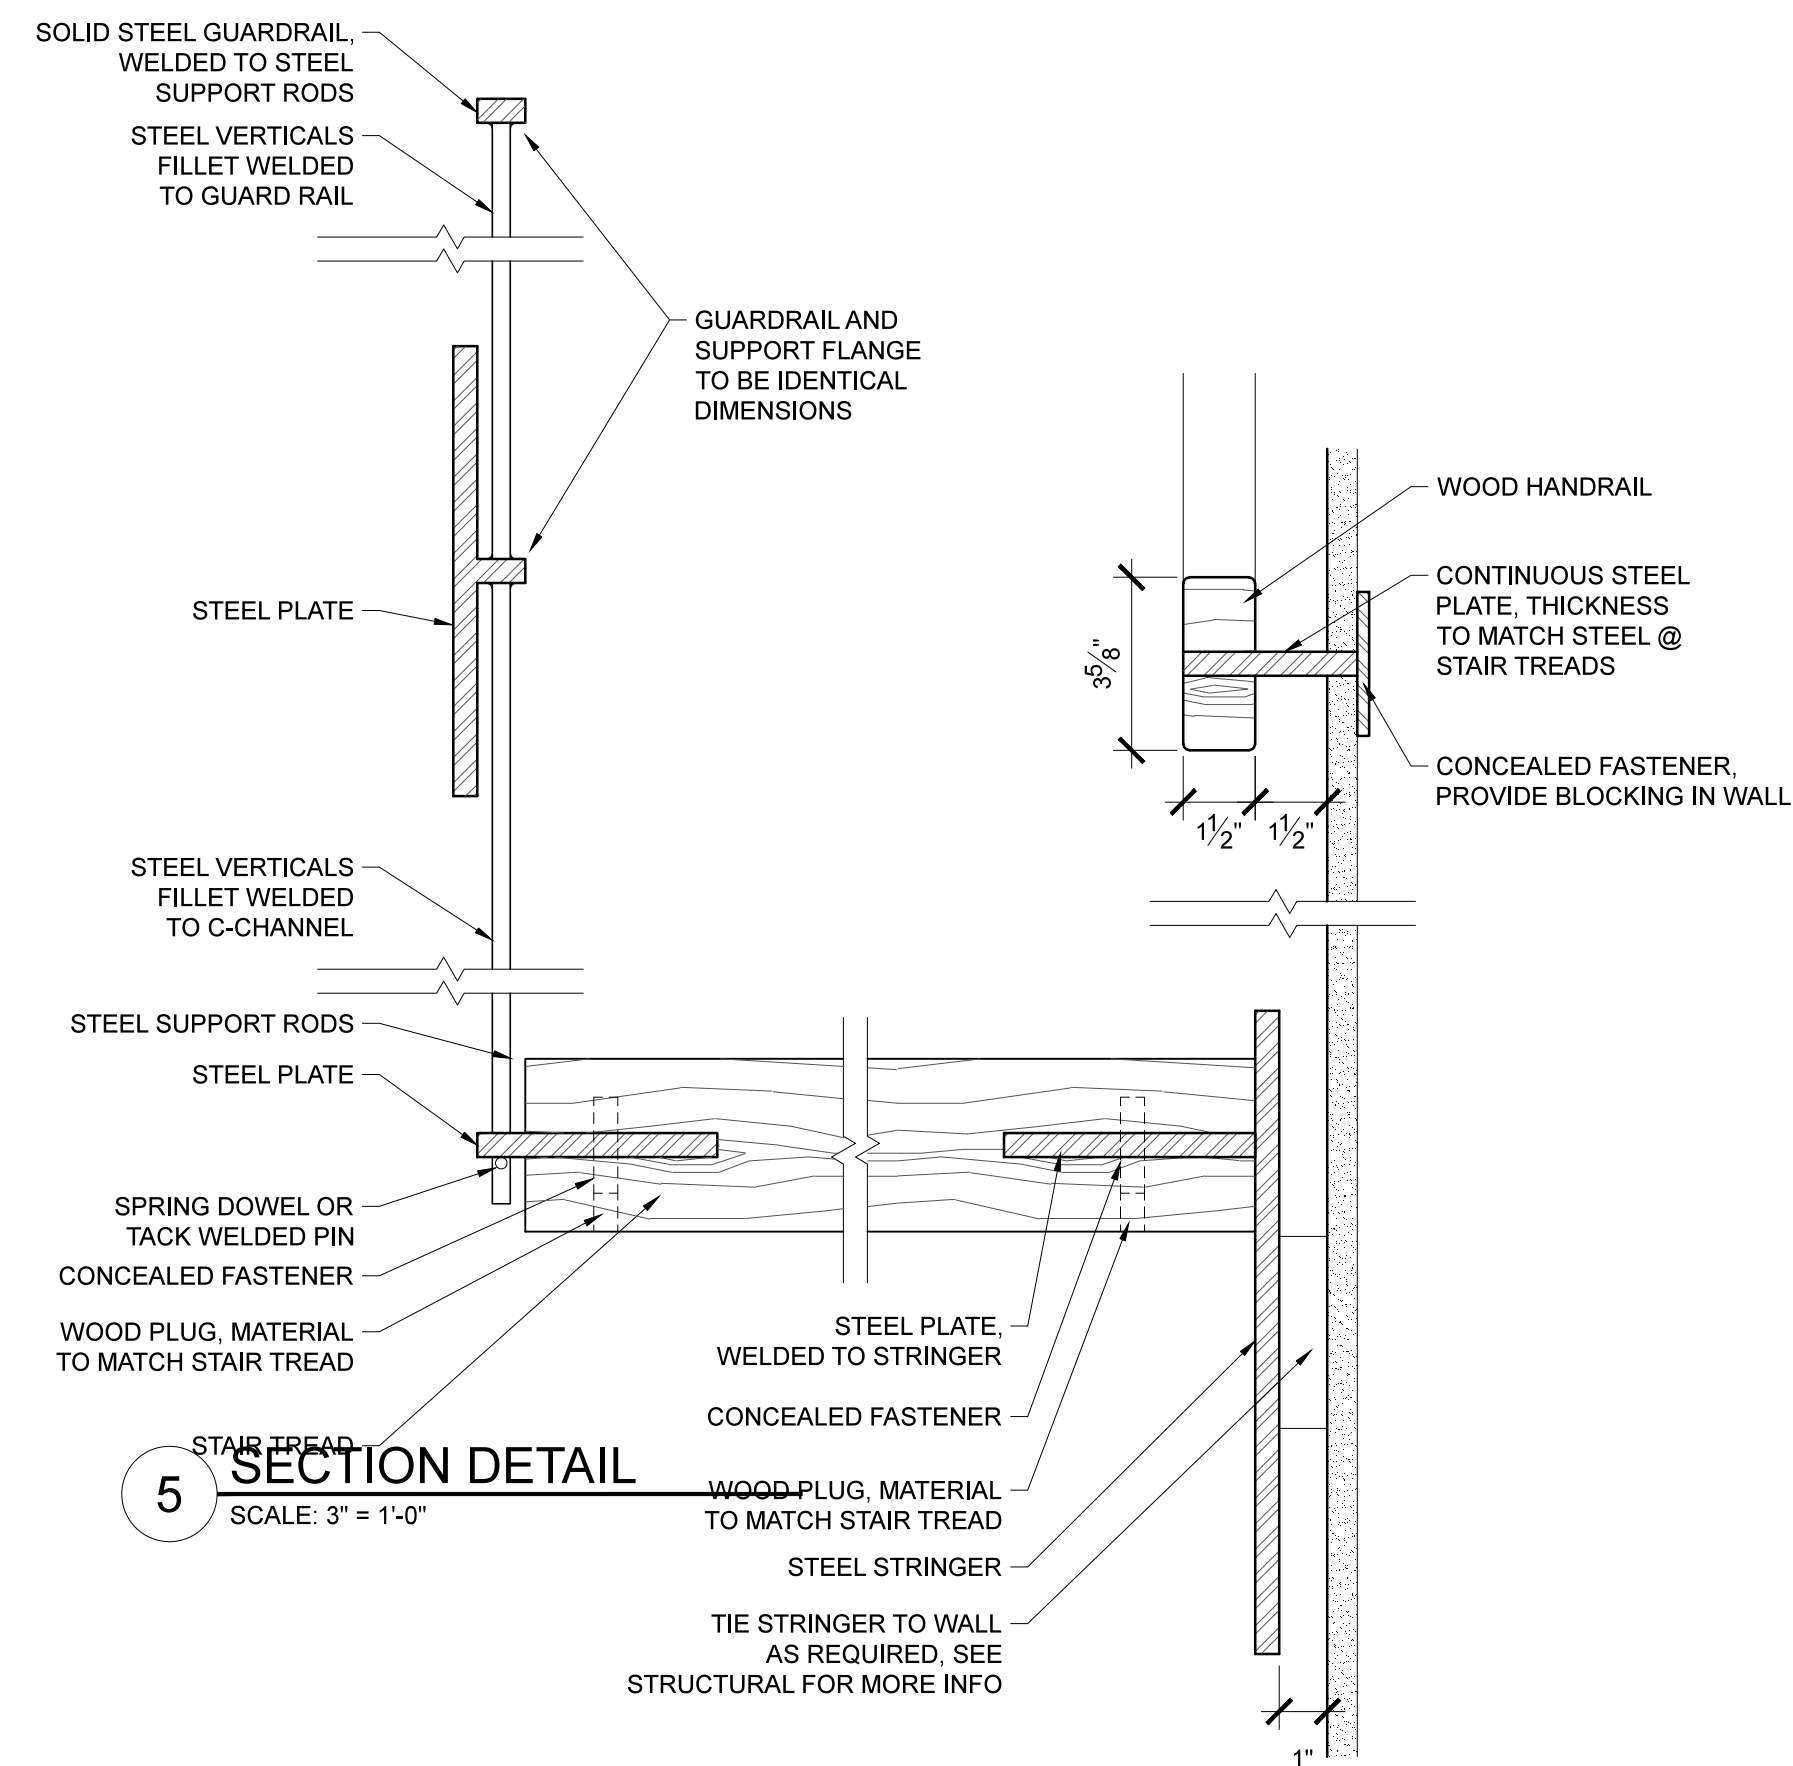

5 SECTION DETAIL
SCALE: 3" = 1'-0"

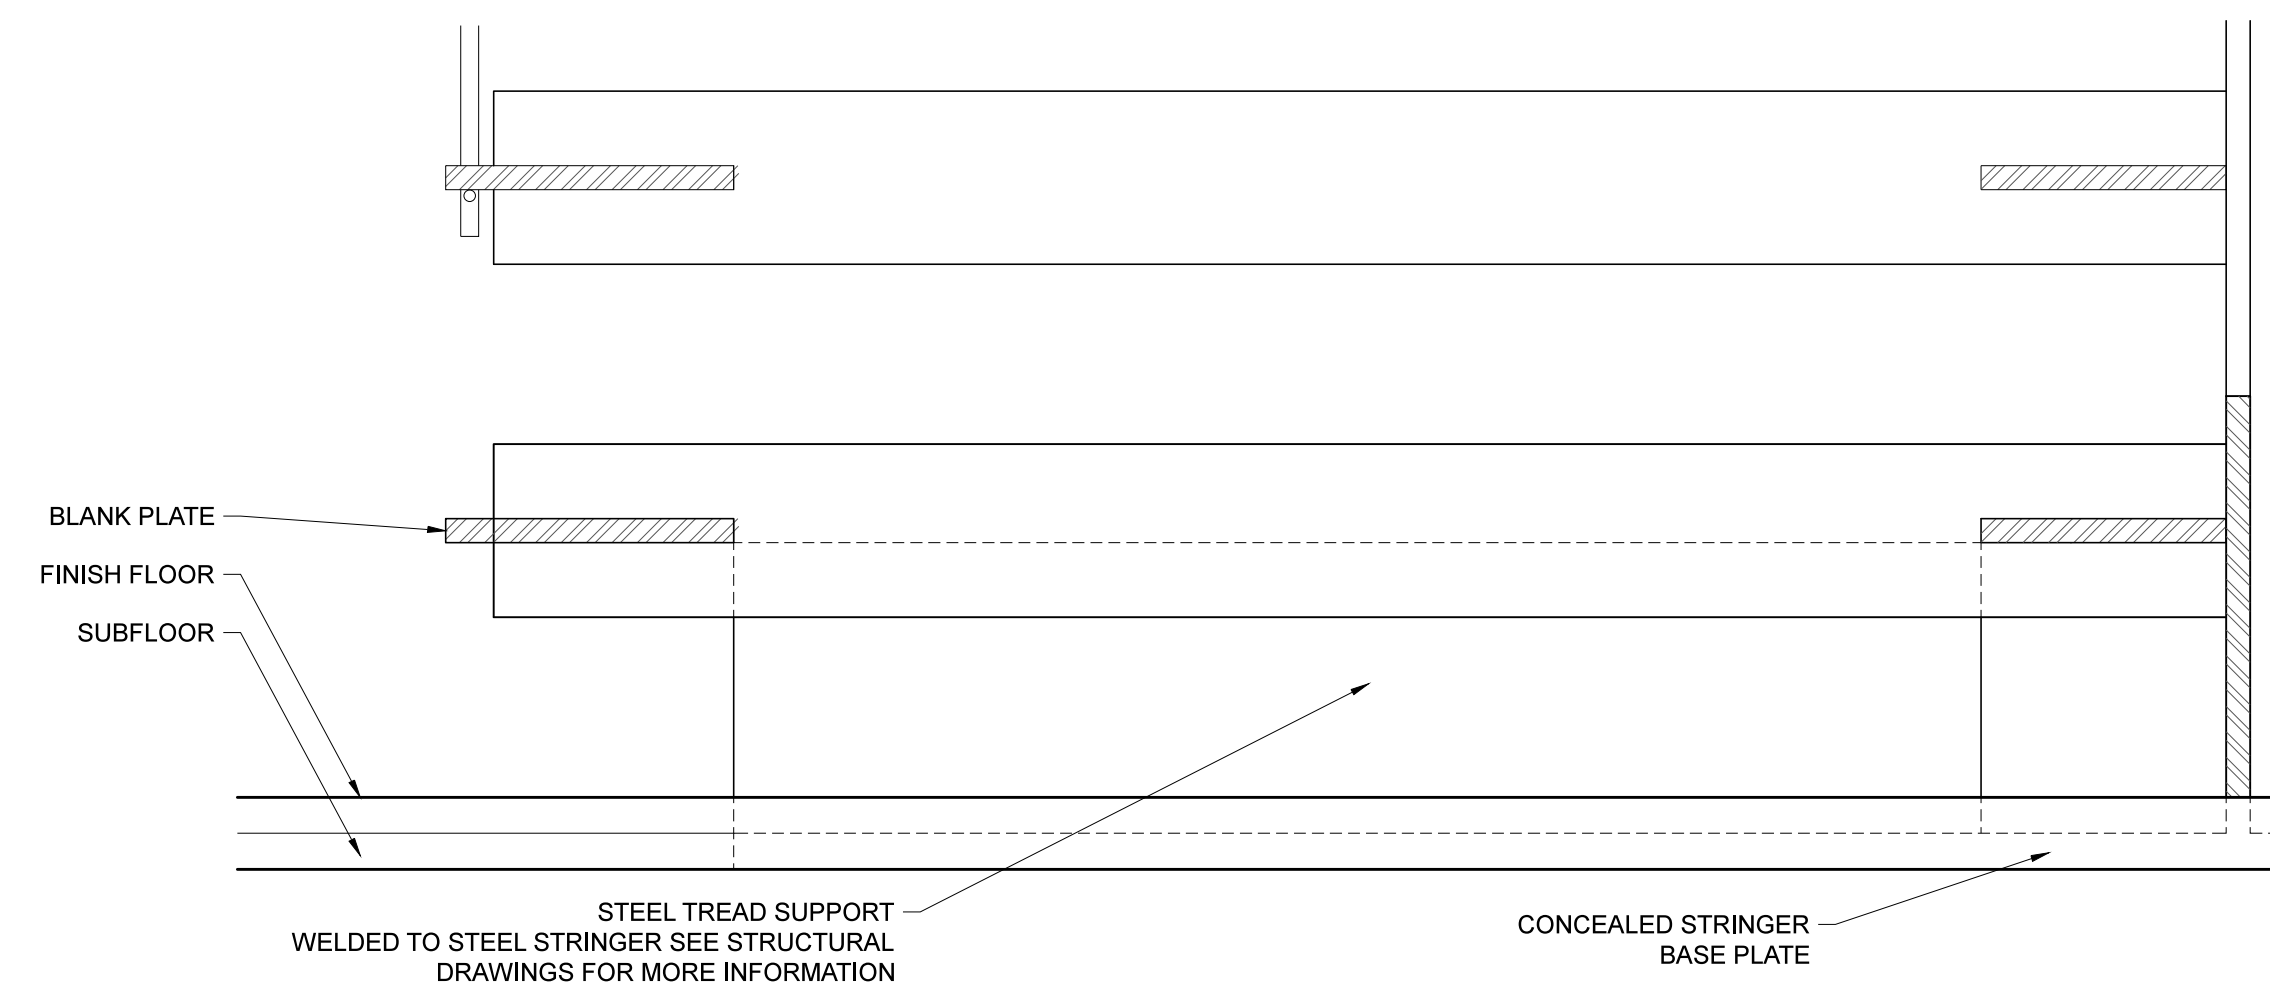


7 FIRST TREAD ELEVATION
SCALE: 3" = 1'-0"

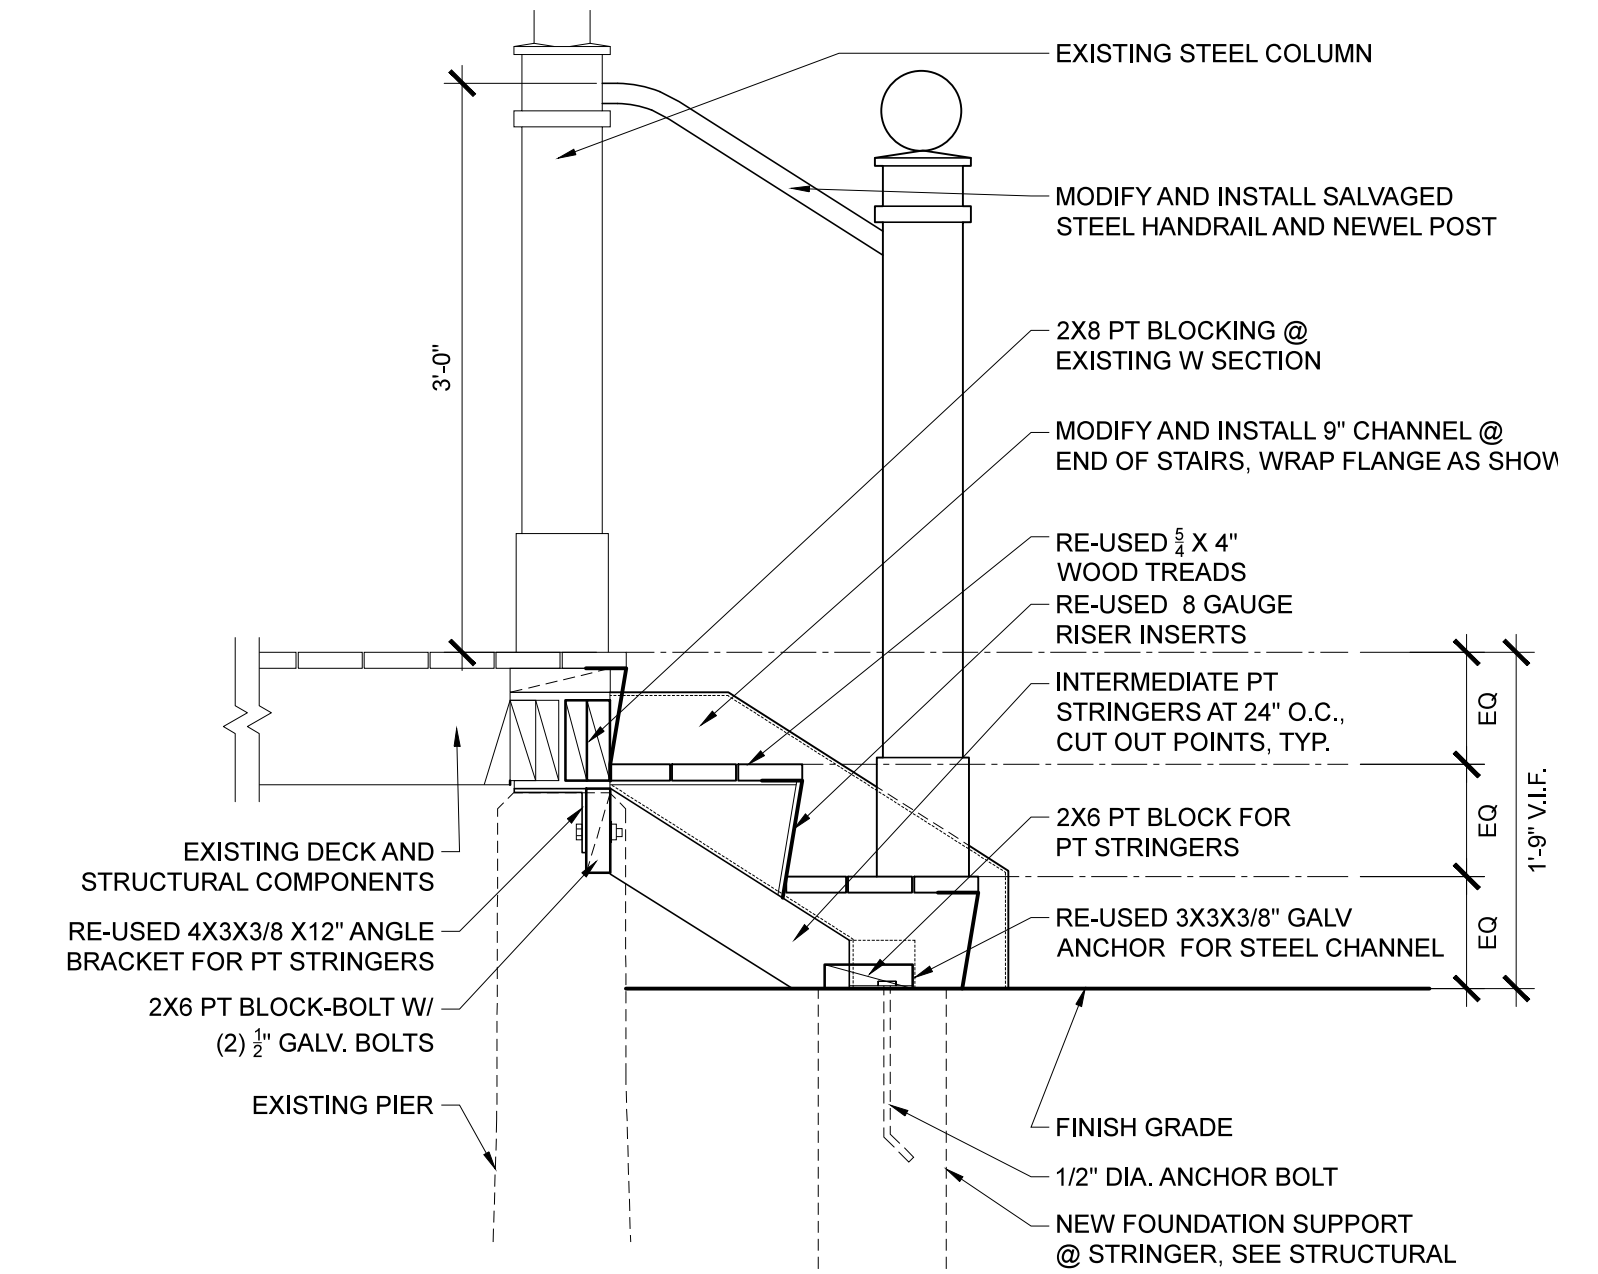

6 PORCH STAIR DETAIL
SCALE: 3" = 1'-0"

PROJECT NAME:
PINE ST RESIDENCE

RENOVATIONS
157-159 PINE STREET
PORTLAND, ME 04101

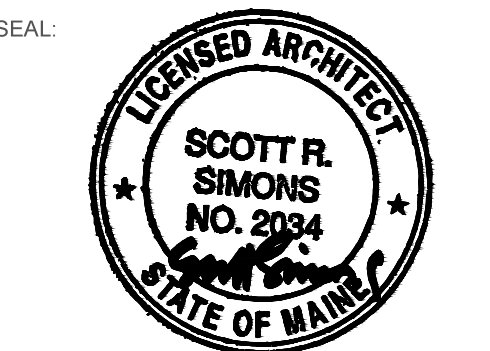

THIS DRAWING IS THE PROPERTY OF SCOTT SIMONS ARCHITECTS (SSA) AND IS NOT TO BE COPIED OR REPRODUCED IN PART OR WHOLE 2015 © SCOTT SIMONS ARCHITECTS, LLC

REVISION:

1	DATE
2	DATE
3	DATE
4	DATE
5	DATE
6	DATE

DATE OF ISSUE: APRIL 17, 2015
PROJECT NUMBER: 2015-0010
STATUS: PERMIT SET

STAIR DETAILS

A502