




1 SECTION AT STAIR
SCALE: 1/2" = 1'-0"

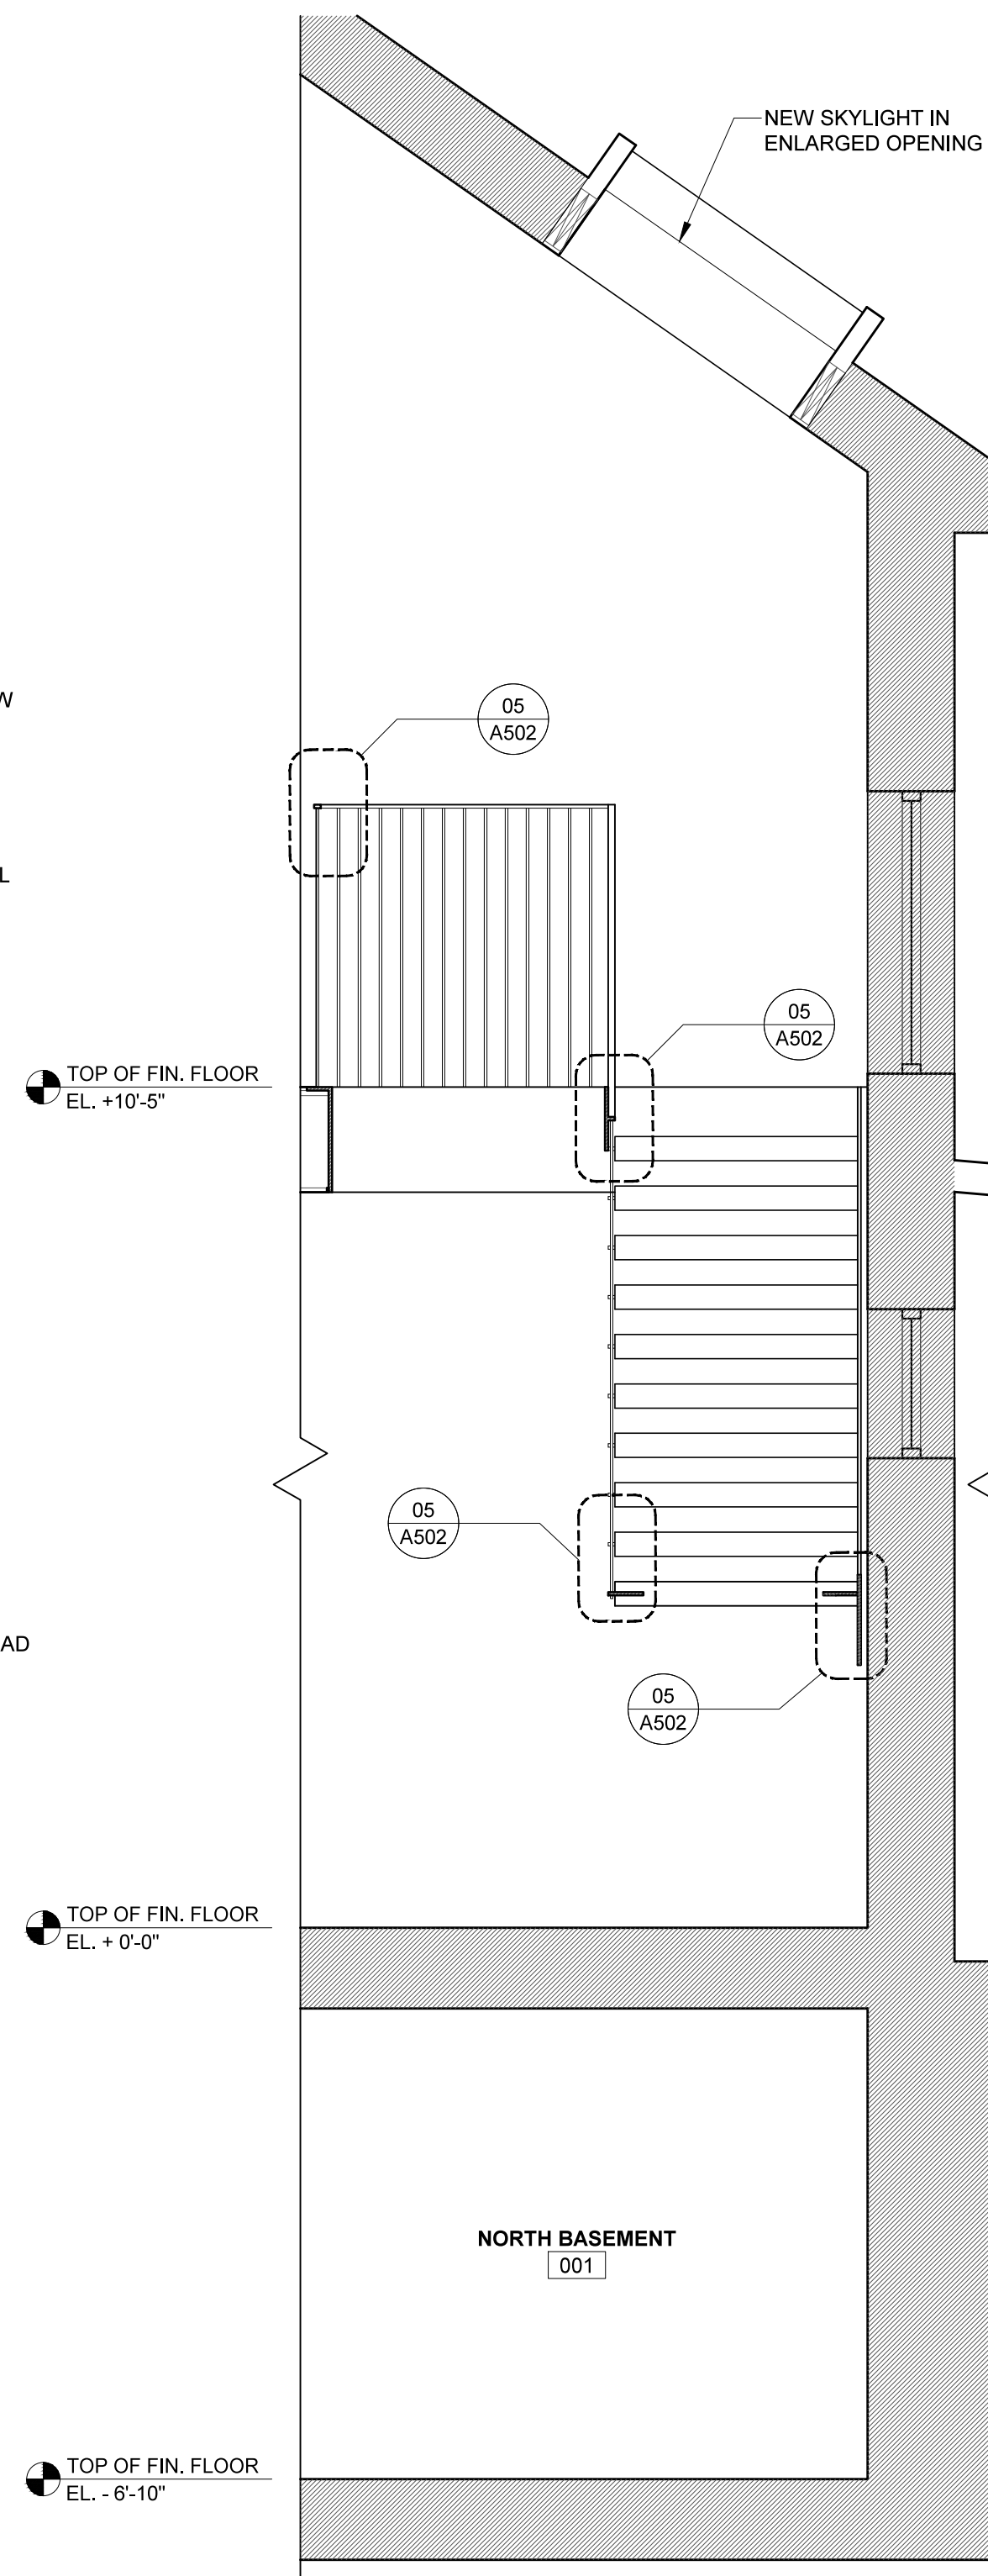

2 SECTION AT STAIR
SCALE: 1/2" = 1'-0"

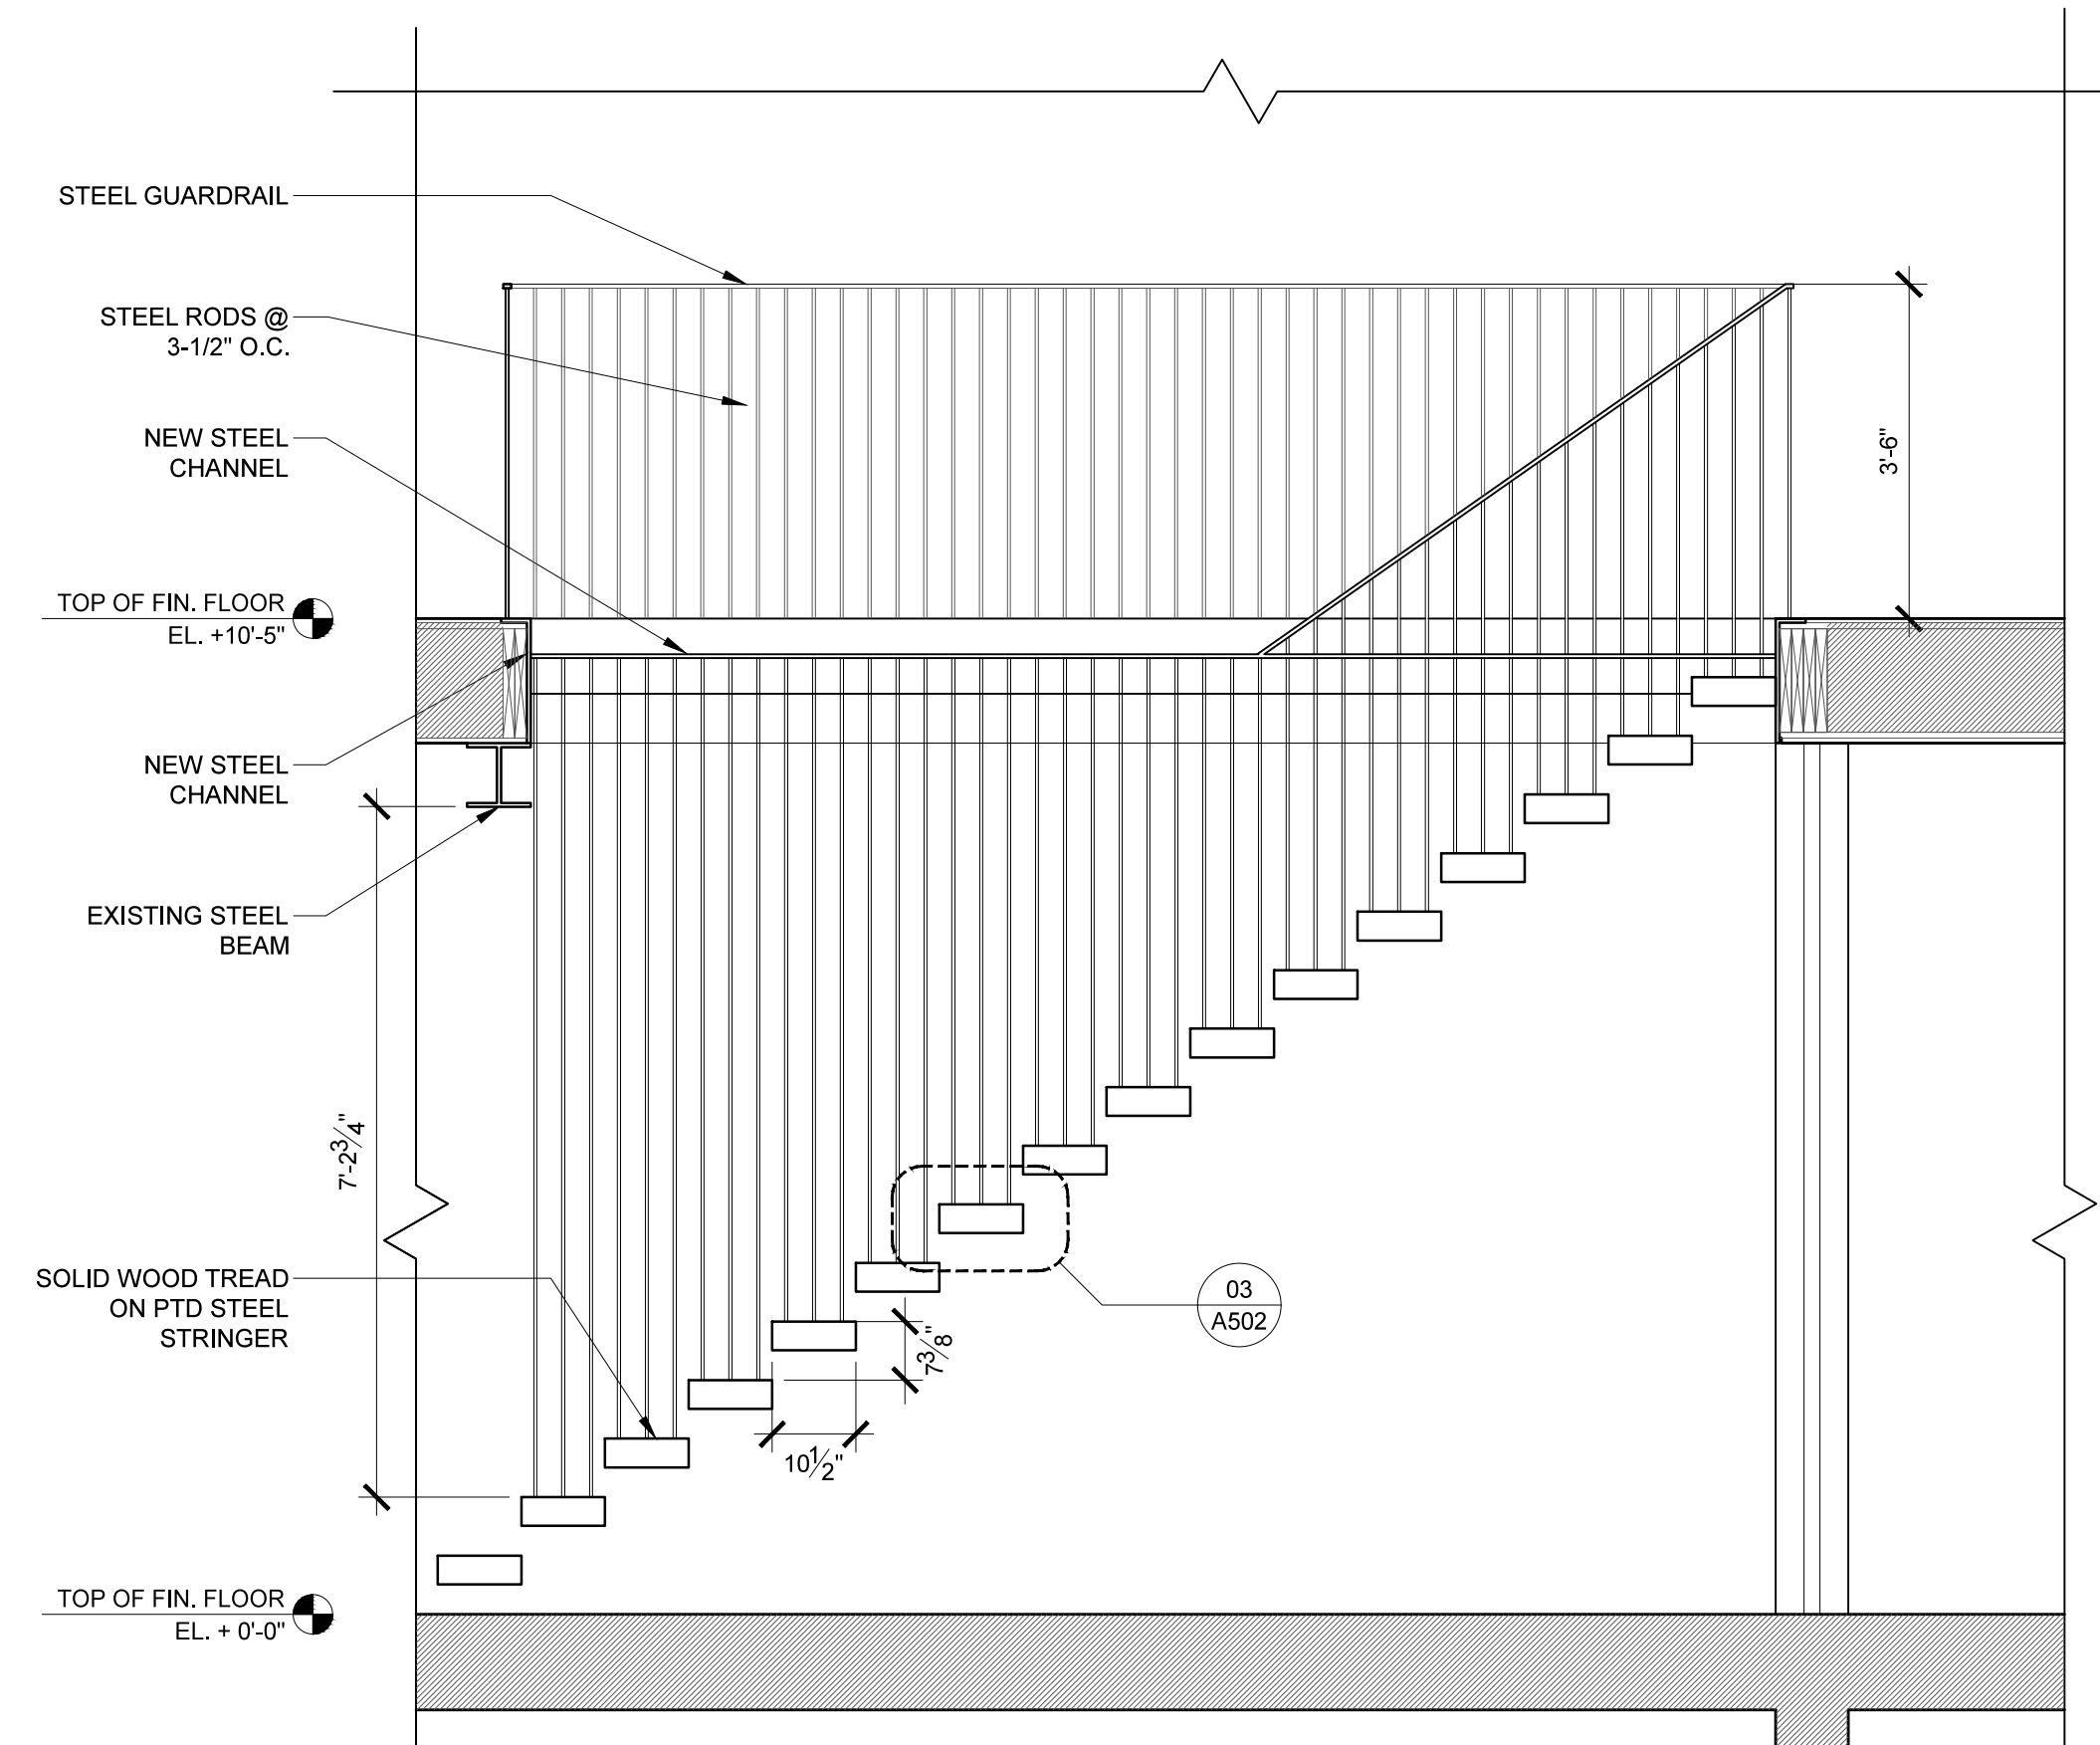

3 SECTION AT STAIR
SCALE: 1/2" = 1'-0"

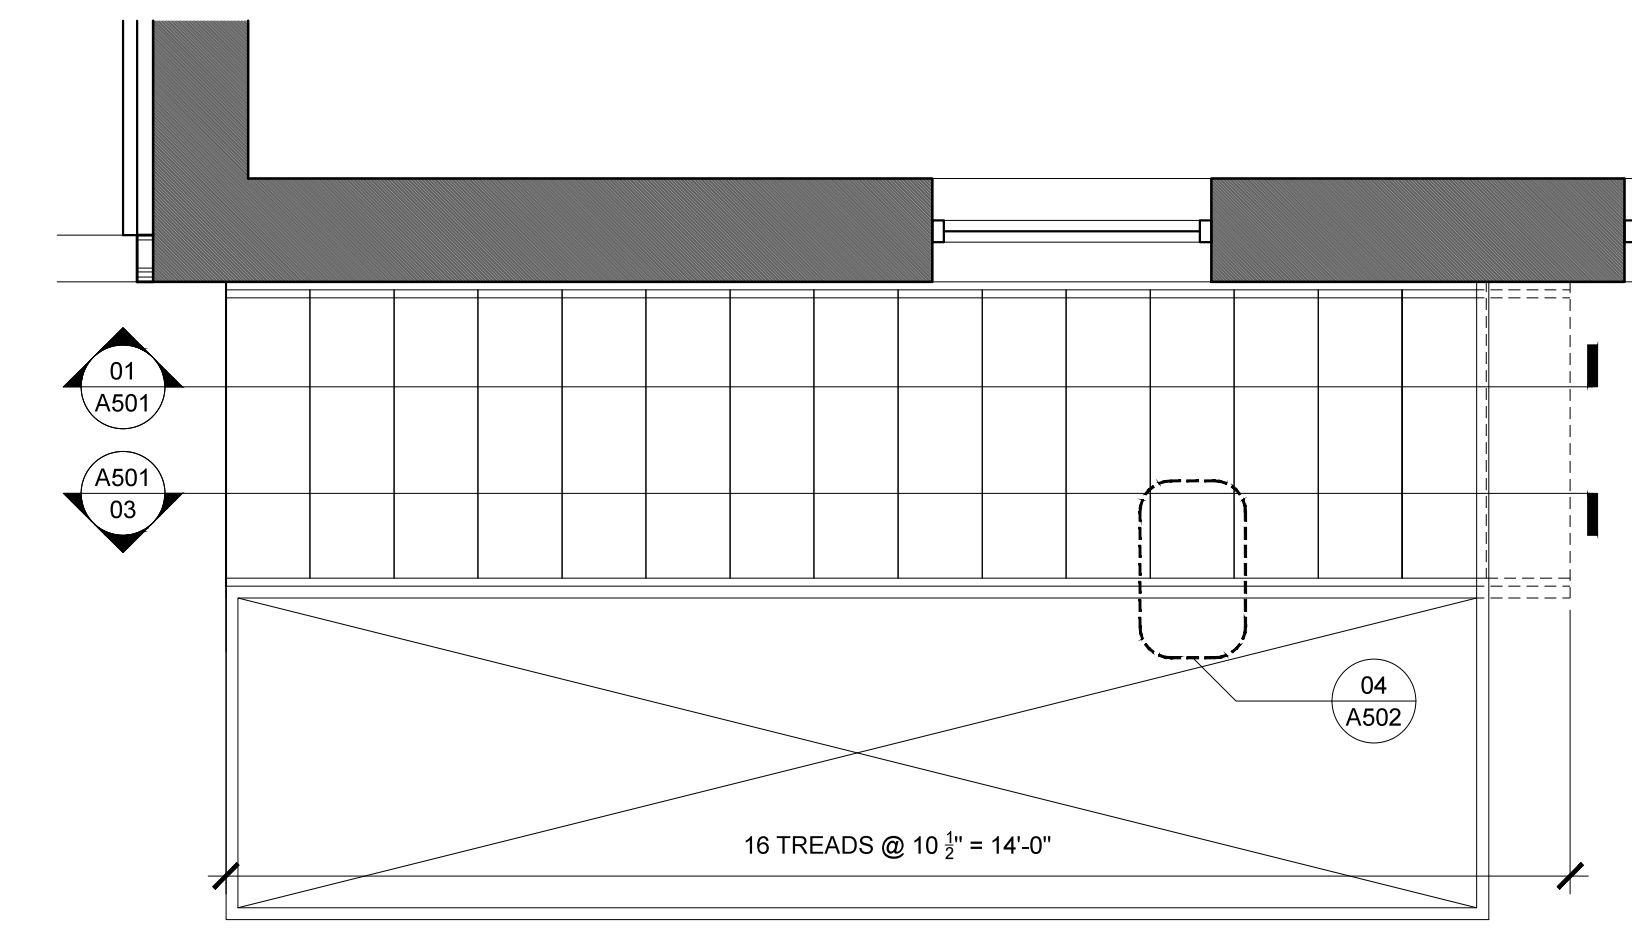


4 STAIR PLAN
SCALE: 1/2" = 1'-0"

PROJECT NAME:
PINE ST RESIDENCE

RENOVATIONS
157-159 PINE STREET
PORTLAND, ME 04101

SEAL:

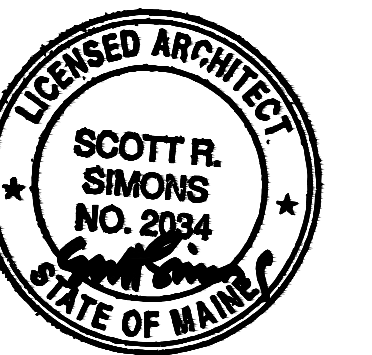

THIS DRAWING IS THE PROPERTY OF SCOTT SIMONS ARCHITECTS (SSA) AND IS NOT TO BE COPIED OR REPRODUCED IN PART OR WHOLE 2015 © SCOTT SIMONS ARCHITECTS, LLC

REVISION:	DATE
1	DATE
2	DATE
3	DATE
4	DATE
5	DATE
6	DATE

DATE OF ISSUE: APRIL 17, 2015
PROJECT NUMBER: 2015-0010
STATUS: PERMIT SET

STAIR DETAILS

A501