

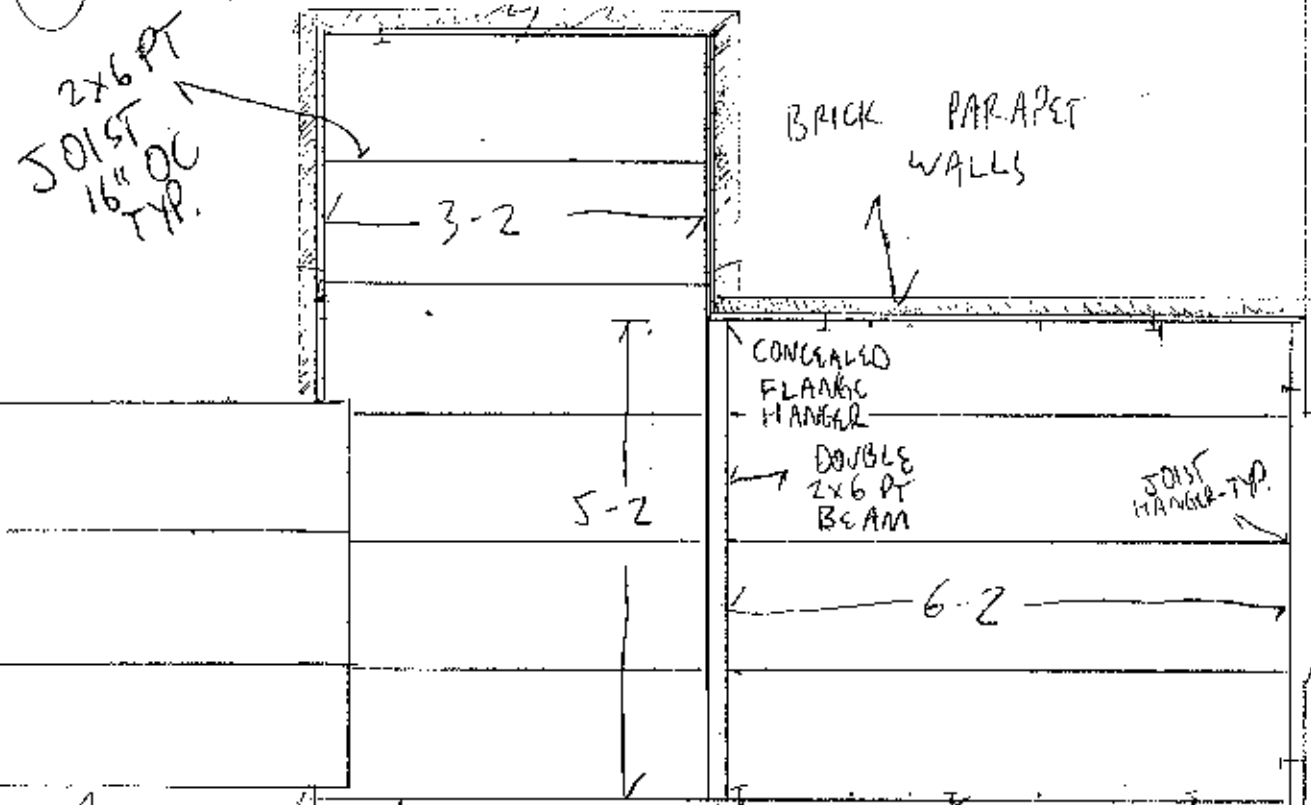
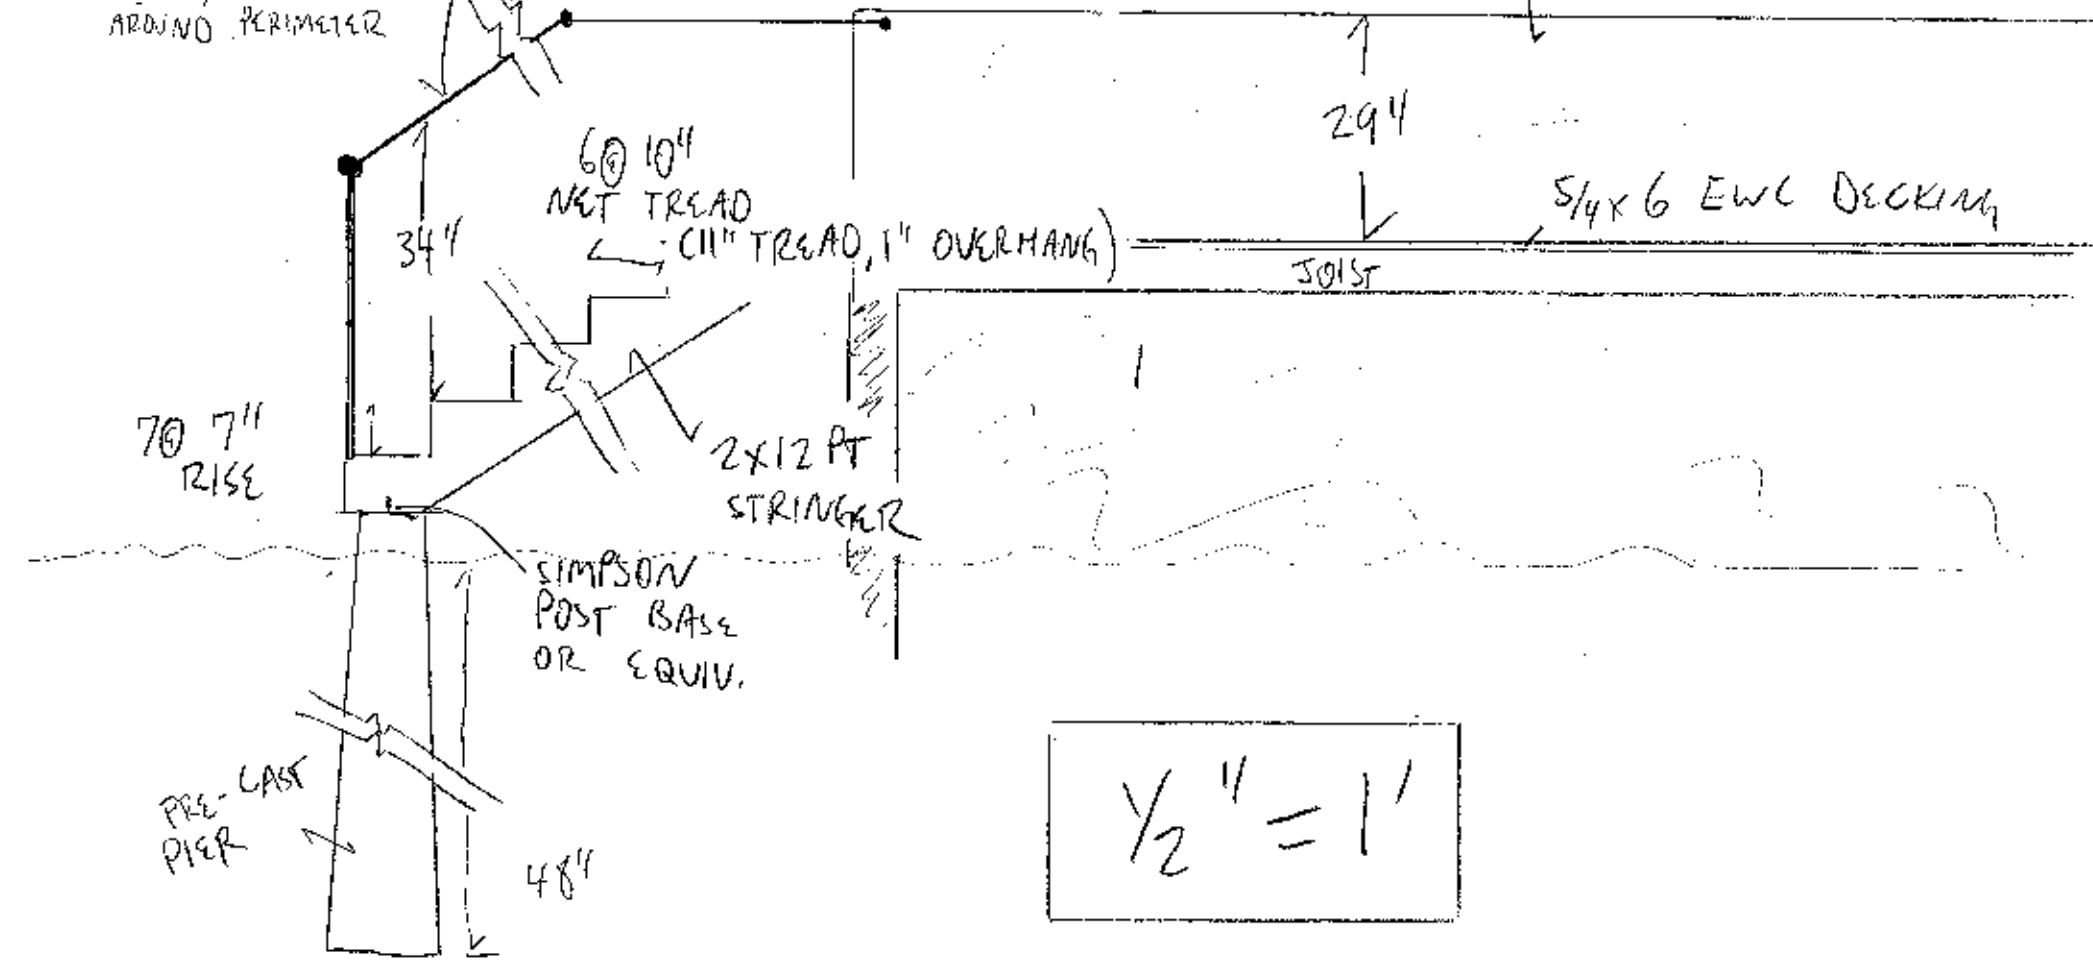


4

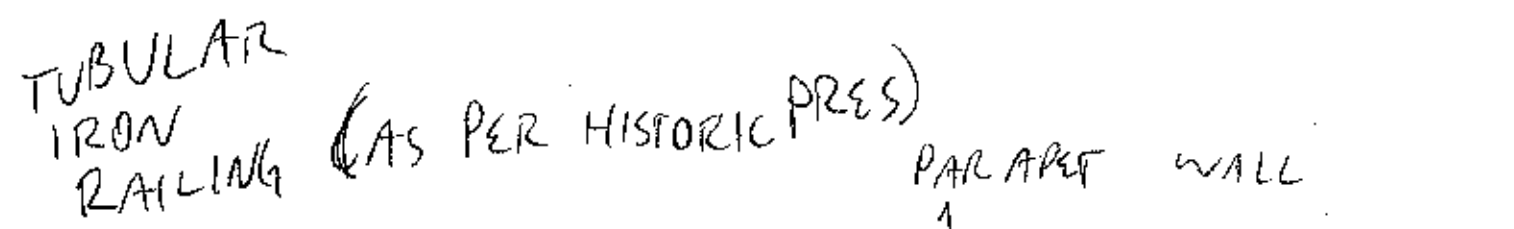

PROPOSED FRAMING DETAILS
 147 PINE ST.
 ERIC ALTHOLTZ + MARY McQUILLEN

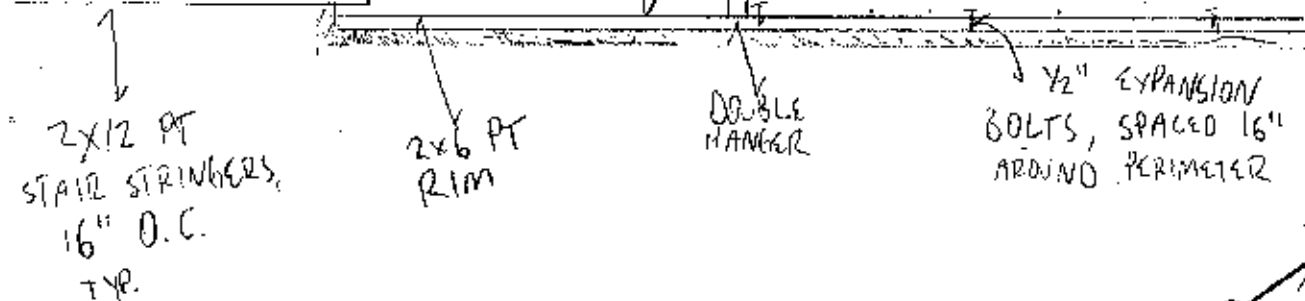

KOLBERG BUILDING
 6/2/16

1/2" = 1'