


3

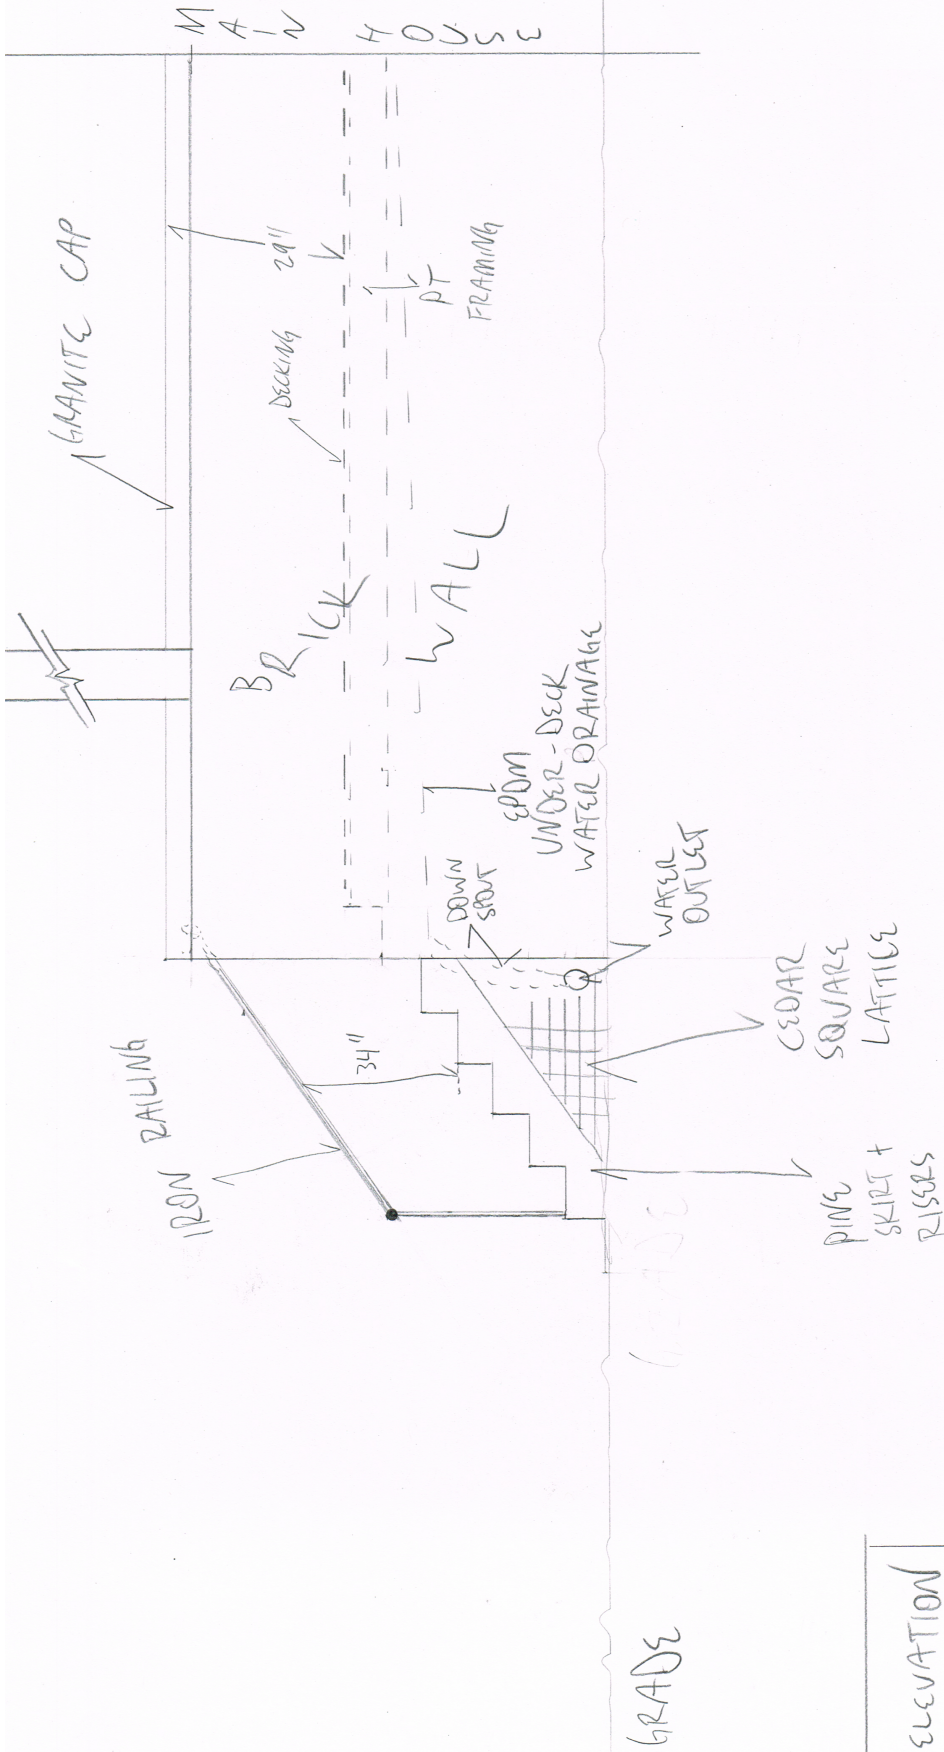

KOLBERG BUILDING
4/28/16

PROPOSED ELEVATION
147 PINE ST
ERIC ALTHOLZ +
MARY MCDULLEN

1 1/2" = 1'