

EMERGENCY LIGHTS & PULL
STATION AT DOOR, ABOVE

PROVIDE EXTERIOR FRESH
AIR INTAKE, SIZED FOR
HVAC REQUIREMENTS

POR CITY

DESIGN

43 DEERING STREE
PORTLAND, ME 0410
PHONE: 207.761.9501
FAX: 207.761.9591
design@portcitydesign.me


COPYRIGHT


Reuse or reproduction of the contents
of this document is not permitted without
written permission of PORT CITY DESIGN

CONSTRUCTION



lhall
101
4

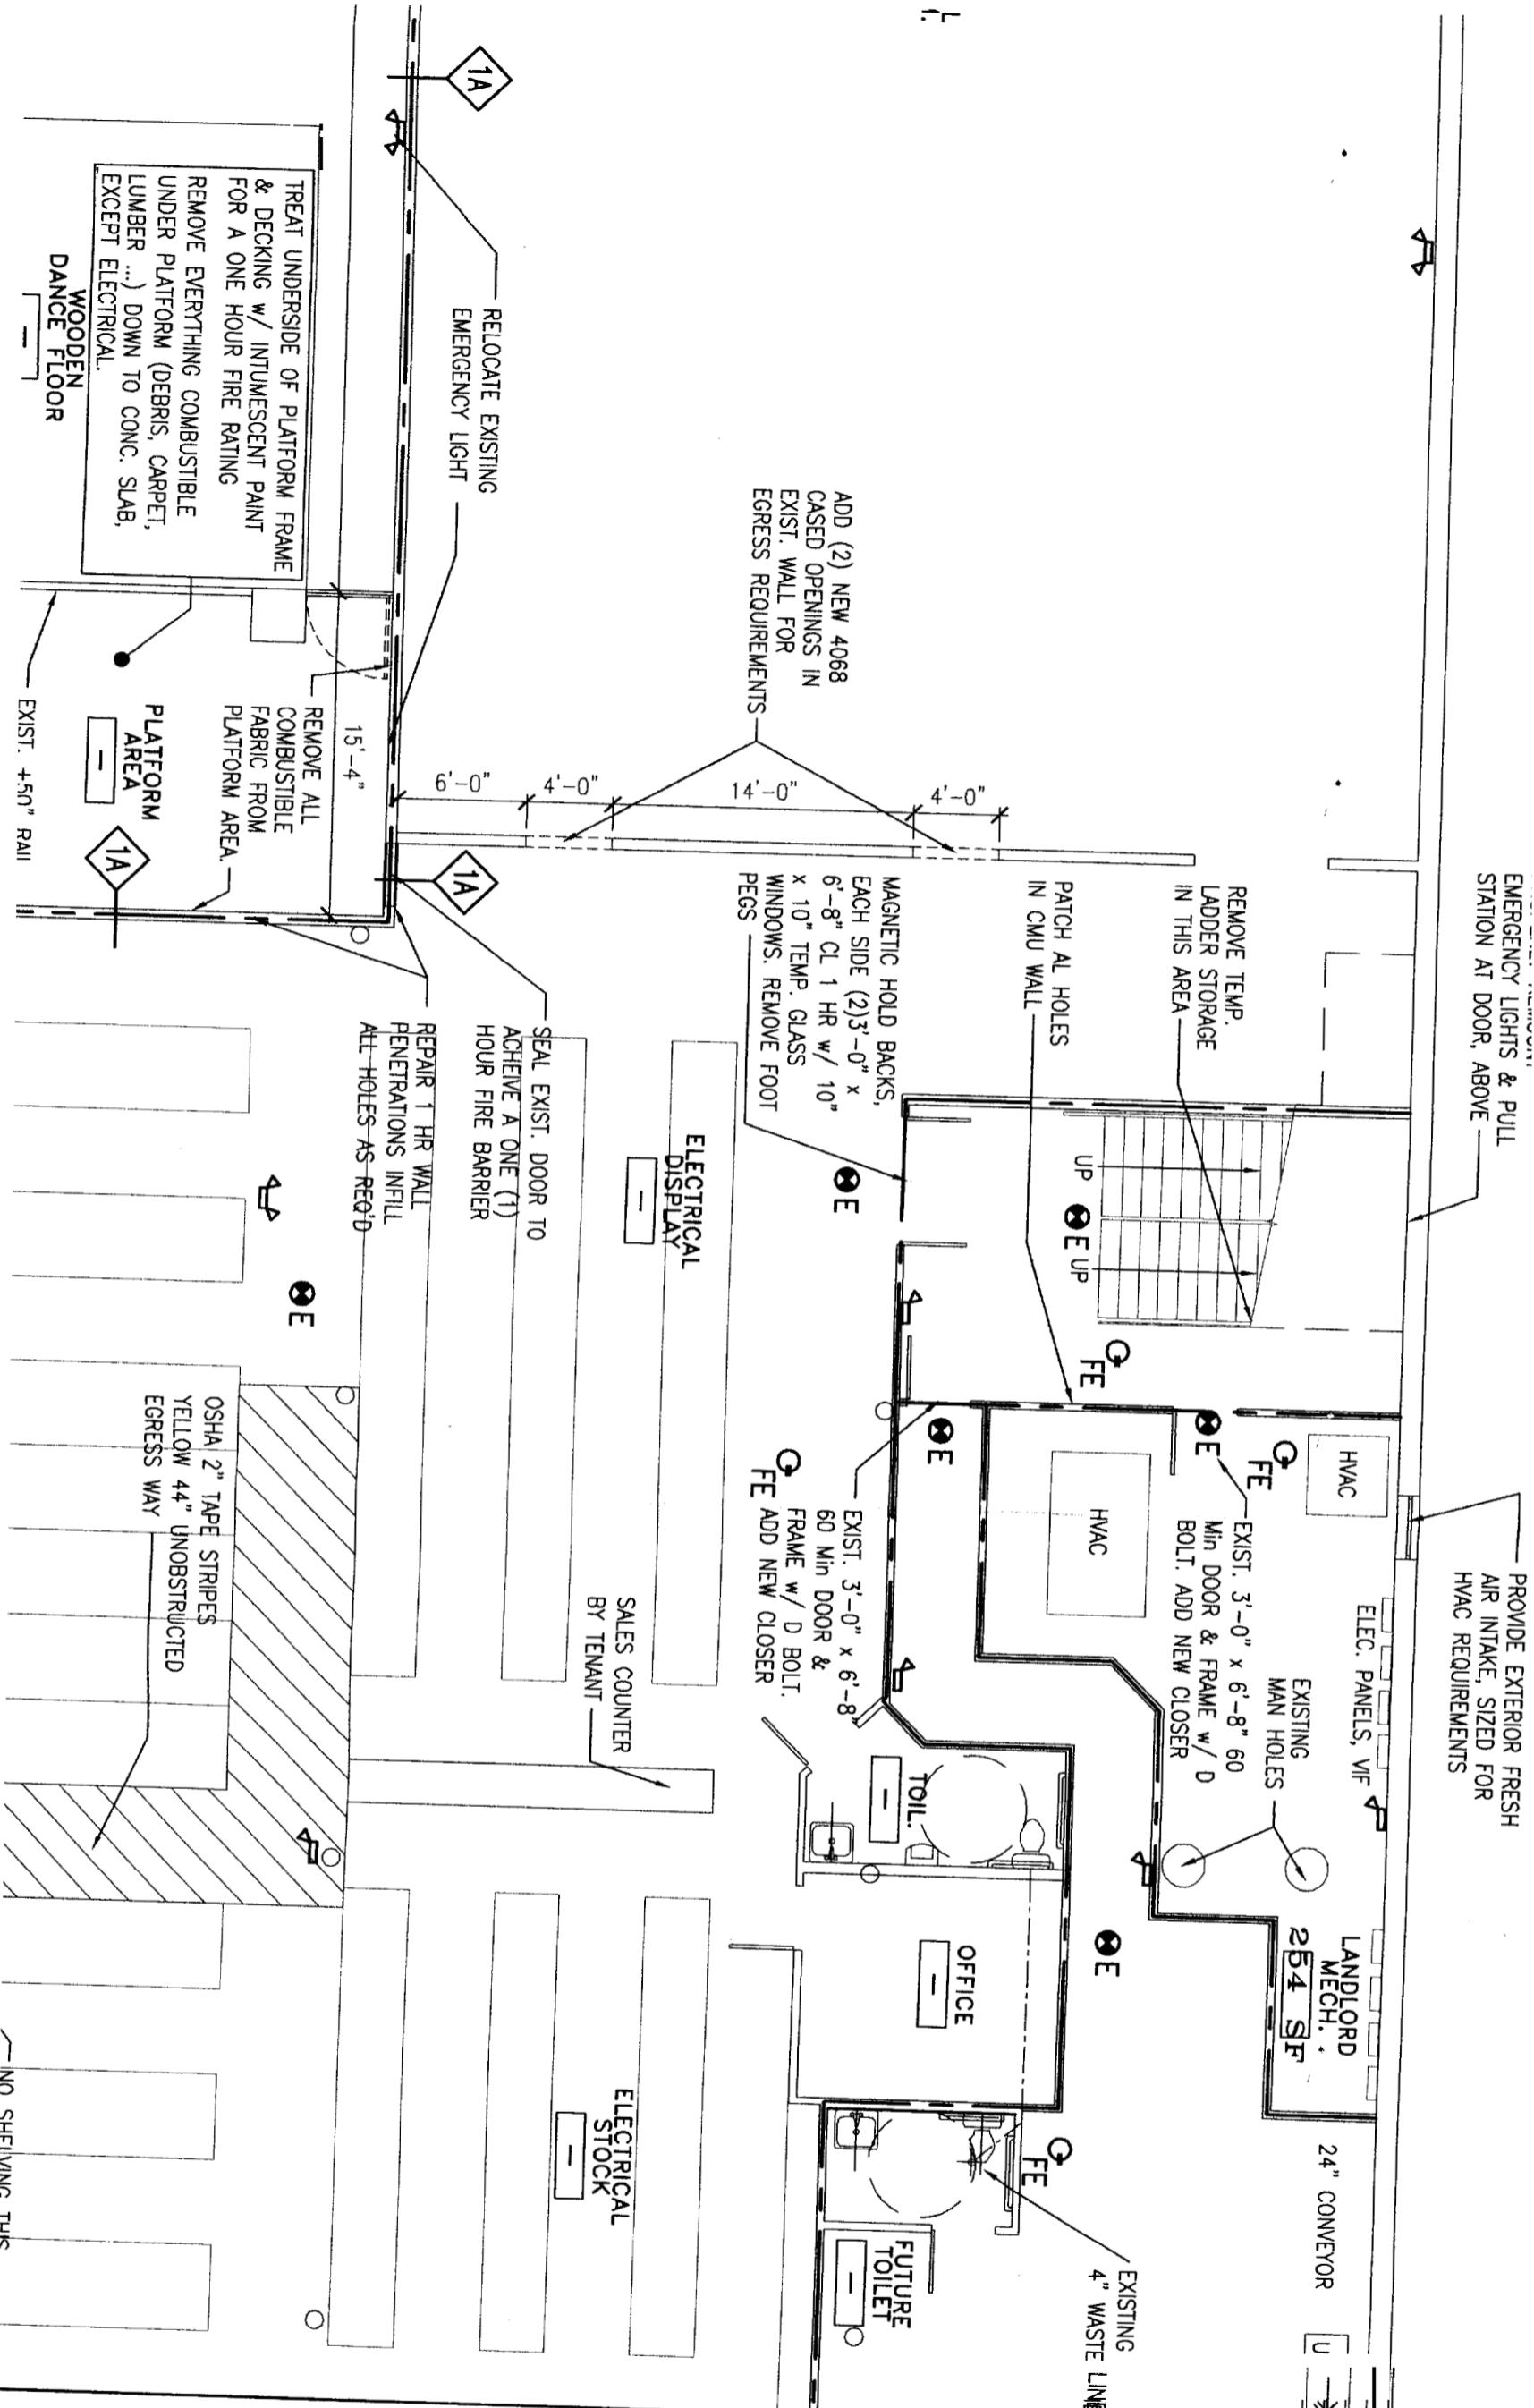

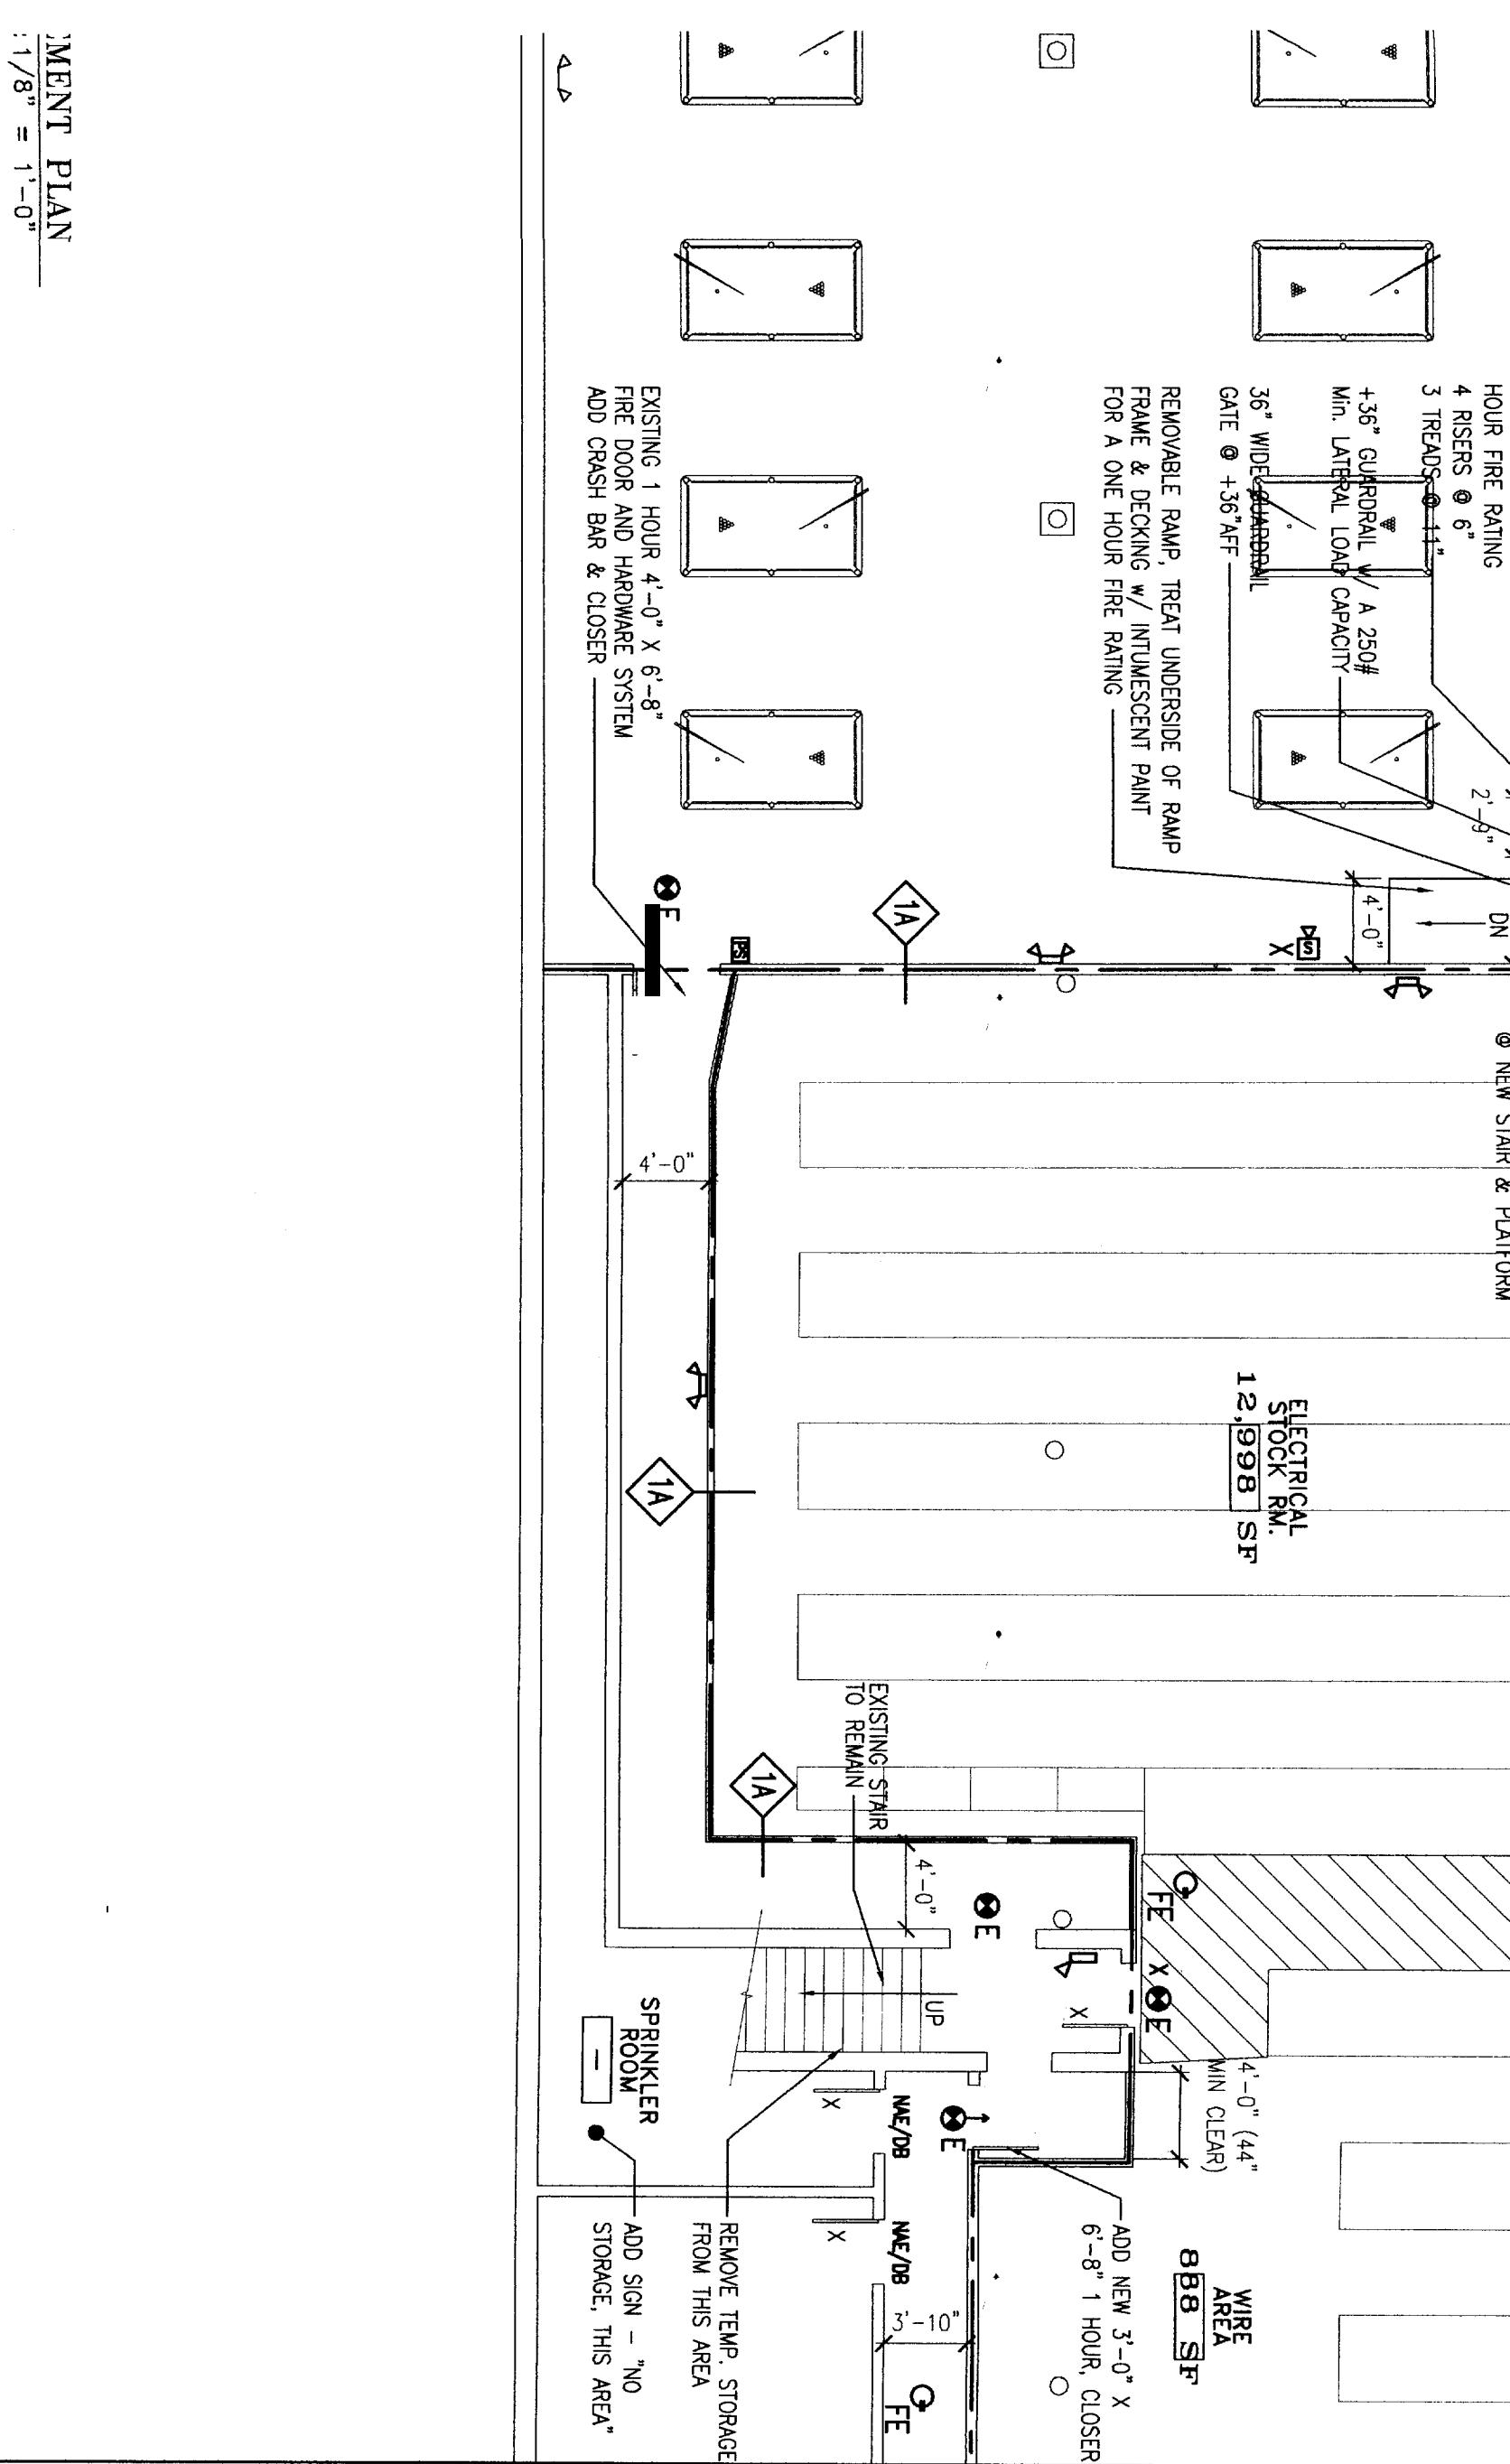

JOB: 05210

BASEMENT
FLOOR
PLAN

ISSUE DATE	
PRELIM.	12/26/05
SFMN Notes:	01/10/06
CD's	-
REV. 1	-
REV. 2	-
PRINT	01/12/06


IMENT PLAN

:1/8" = 1'-0"

01/12/06

A-0

Renovation
The Station
274 St. John
Port Credit
Ontario
M6A 2B2

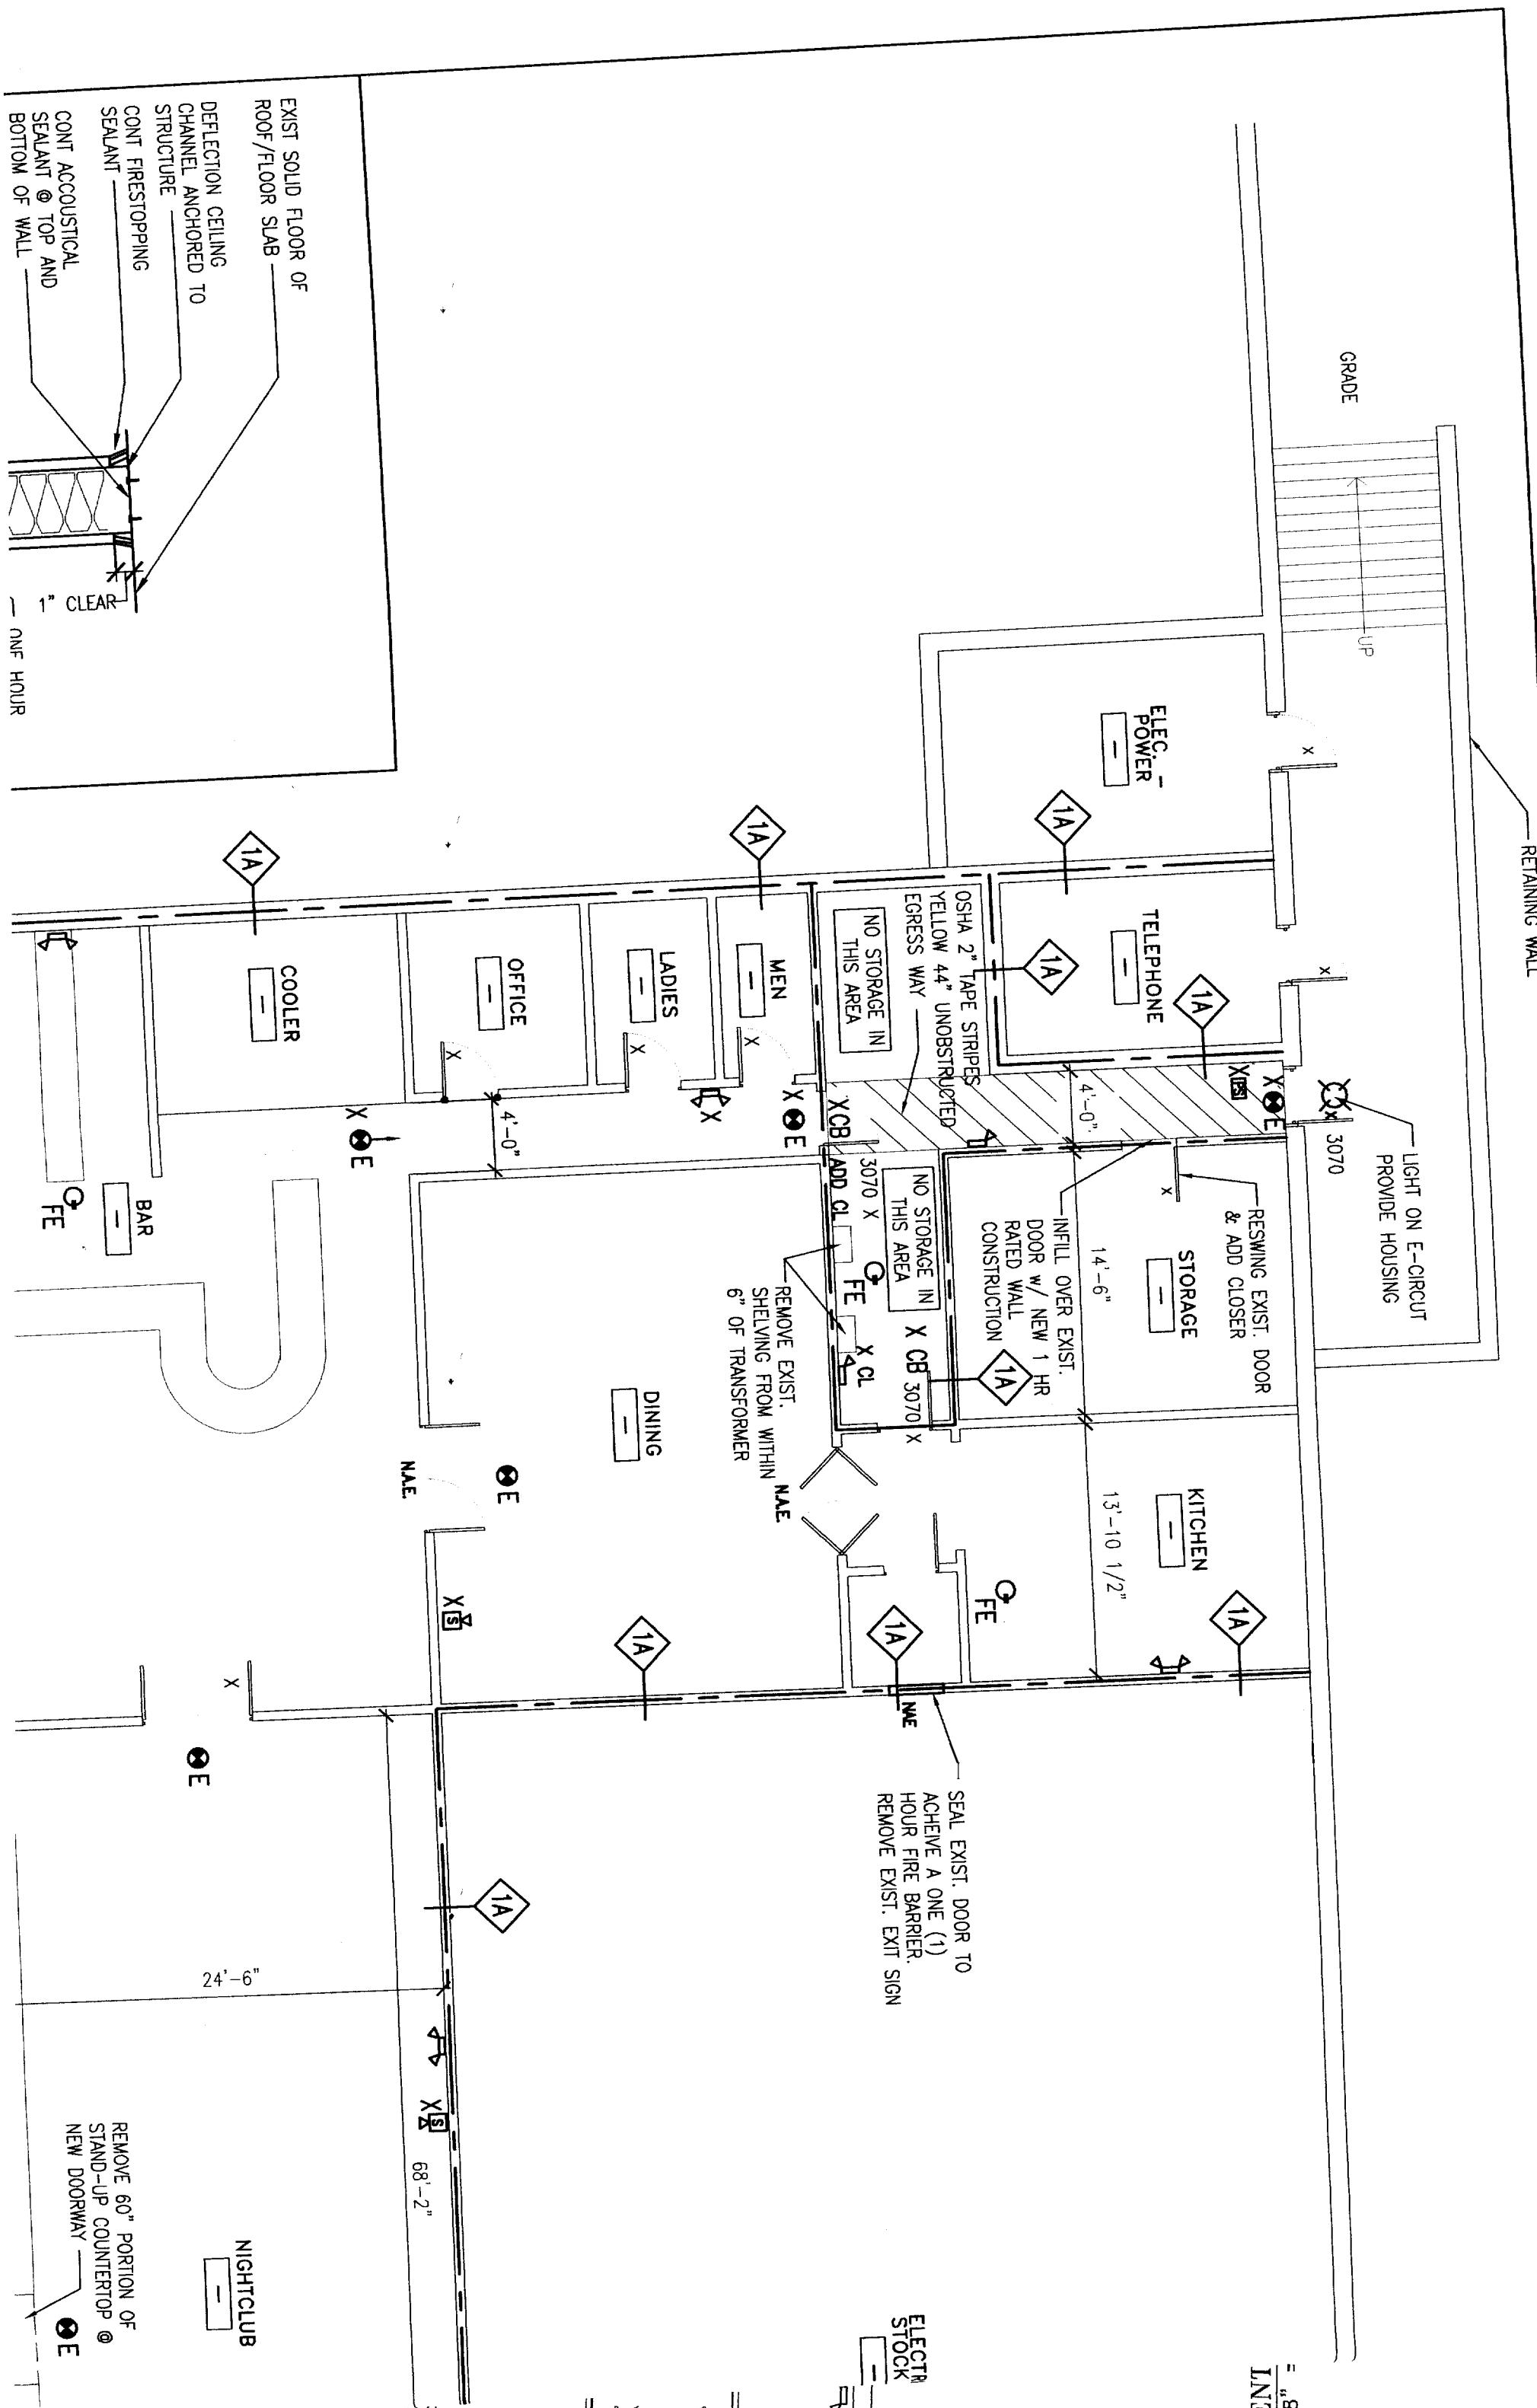


U.N.O.

**3 5/8" METAL STUD-FULL HGT
ONE HOUR RATED**

**6" METAL STUD-FULL HGT
ONE HOUR RATED**


1A
1B

1A


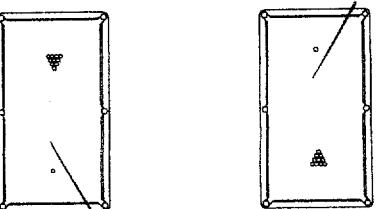


FOR 16°F MELT-AWAY COMPLIANCE
OR
REPLACE ALL W/ AVILITE STRAIGHT EDGE
FACTORY MUTUAL APPROVED
'SUSPEND-A-CEIL' 2x4 TILES, ASTM E84,
5-15 FLAME SPREAD. AVAILABLE AT KAMCO
SUPPLY, PORTLAND, ME. (207)775-6512.


NEW 1 HR CEILING (2)
5/8" TYPE-X GWM ON
RESILIENT CHANNELS

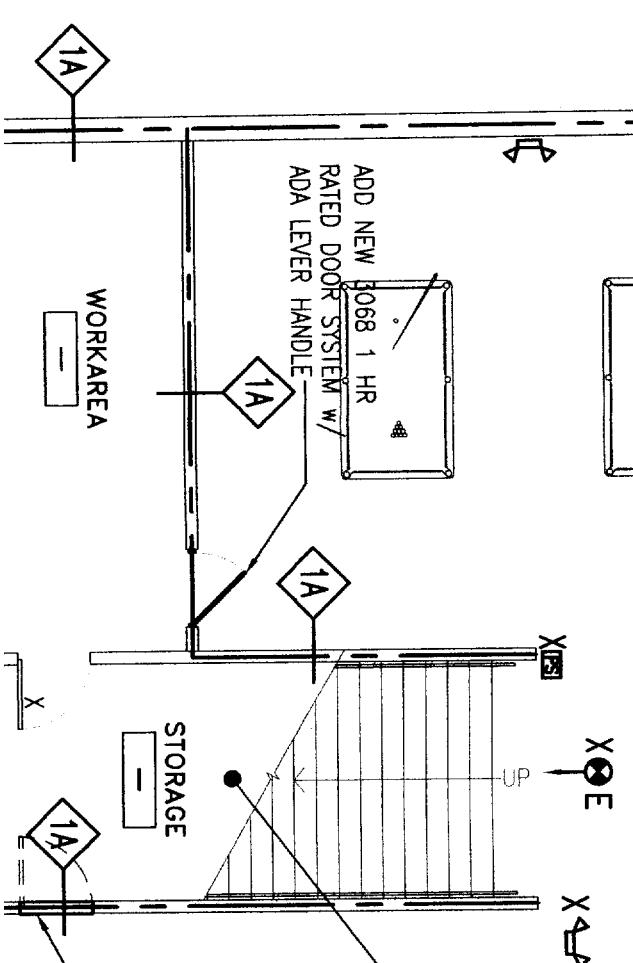


50'-0"

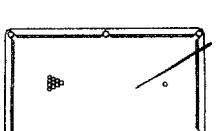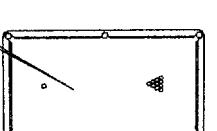

BILLIARD
HALL

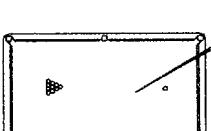

○

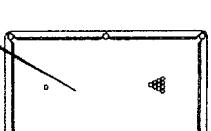

○

FIRE PROTECTION LEGEND

FE FIRE EXTINGUISHER

E EXIT LIGHT

STROBE ONLY WITH CANDELLA RATING AS NOTED

HORN STROBE WITH CANDELLA RATING AS NOTED

DUAL EMERGENCY LIGHT

SINGLE EMERGENCY LIGHT

SMOKE DETECTOR (CEILING)

HEAT DETECTOR (CEILING)

FIRE ALARM MASTER CONTROL PANEL

PULL STATION

EXTERIOR EGRESS LIGHT

NOT AN EXIT' SIGN W RAISED BRAILLE

WAN ACCESSIBLE

NOTE:
STROBE DEVICE TO HAVE COMMUNICATION
RATING MEETING NFPA 72 TABLE 6-4.4.1.1(a),
MOUNT AT +80" A.F.F. INCLUDE W/ VOICE
EVACUATION SYSTEM.