



GENERAL NOTES:

1. CONCRETE COMPRESSIVE STRENGTH: **5,000 PSI @ 28 DAYS.**
2. STRUCTURAL SHALL BE WET CAST USING A SELF COMPACTING CONCRETE MIX. SALT WATER INHIBITOR ADDED TO CONCRETE.
3. REINFORCING STEEL DEFORMED BARS CONFORM TO LATEST ASTM SPECIFICATION A706, GRADE 60, 1 1/2" MINIMUM COVER, U.N.O.
4. THE SUPPORTING BASE FOR THE BUILDING AND ALL CONCRETE PADS OUTSIDE OF THE BUILDING ARE THE RESPONSIBILITY OF THE SITE CONTRACTOR BY OTHERS.

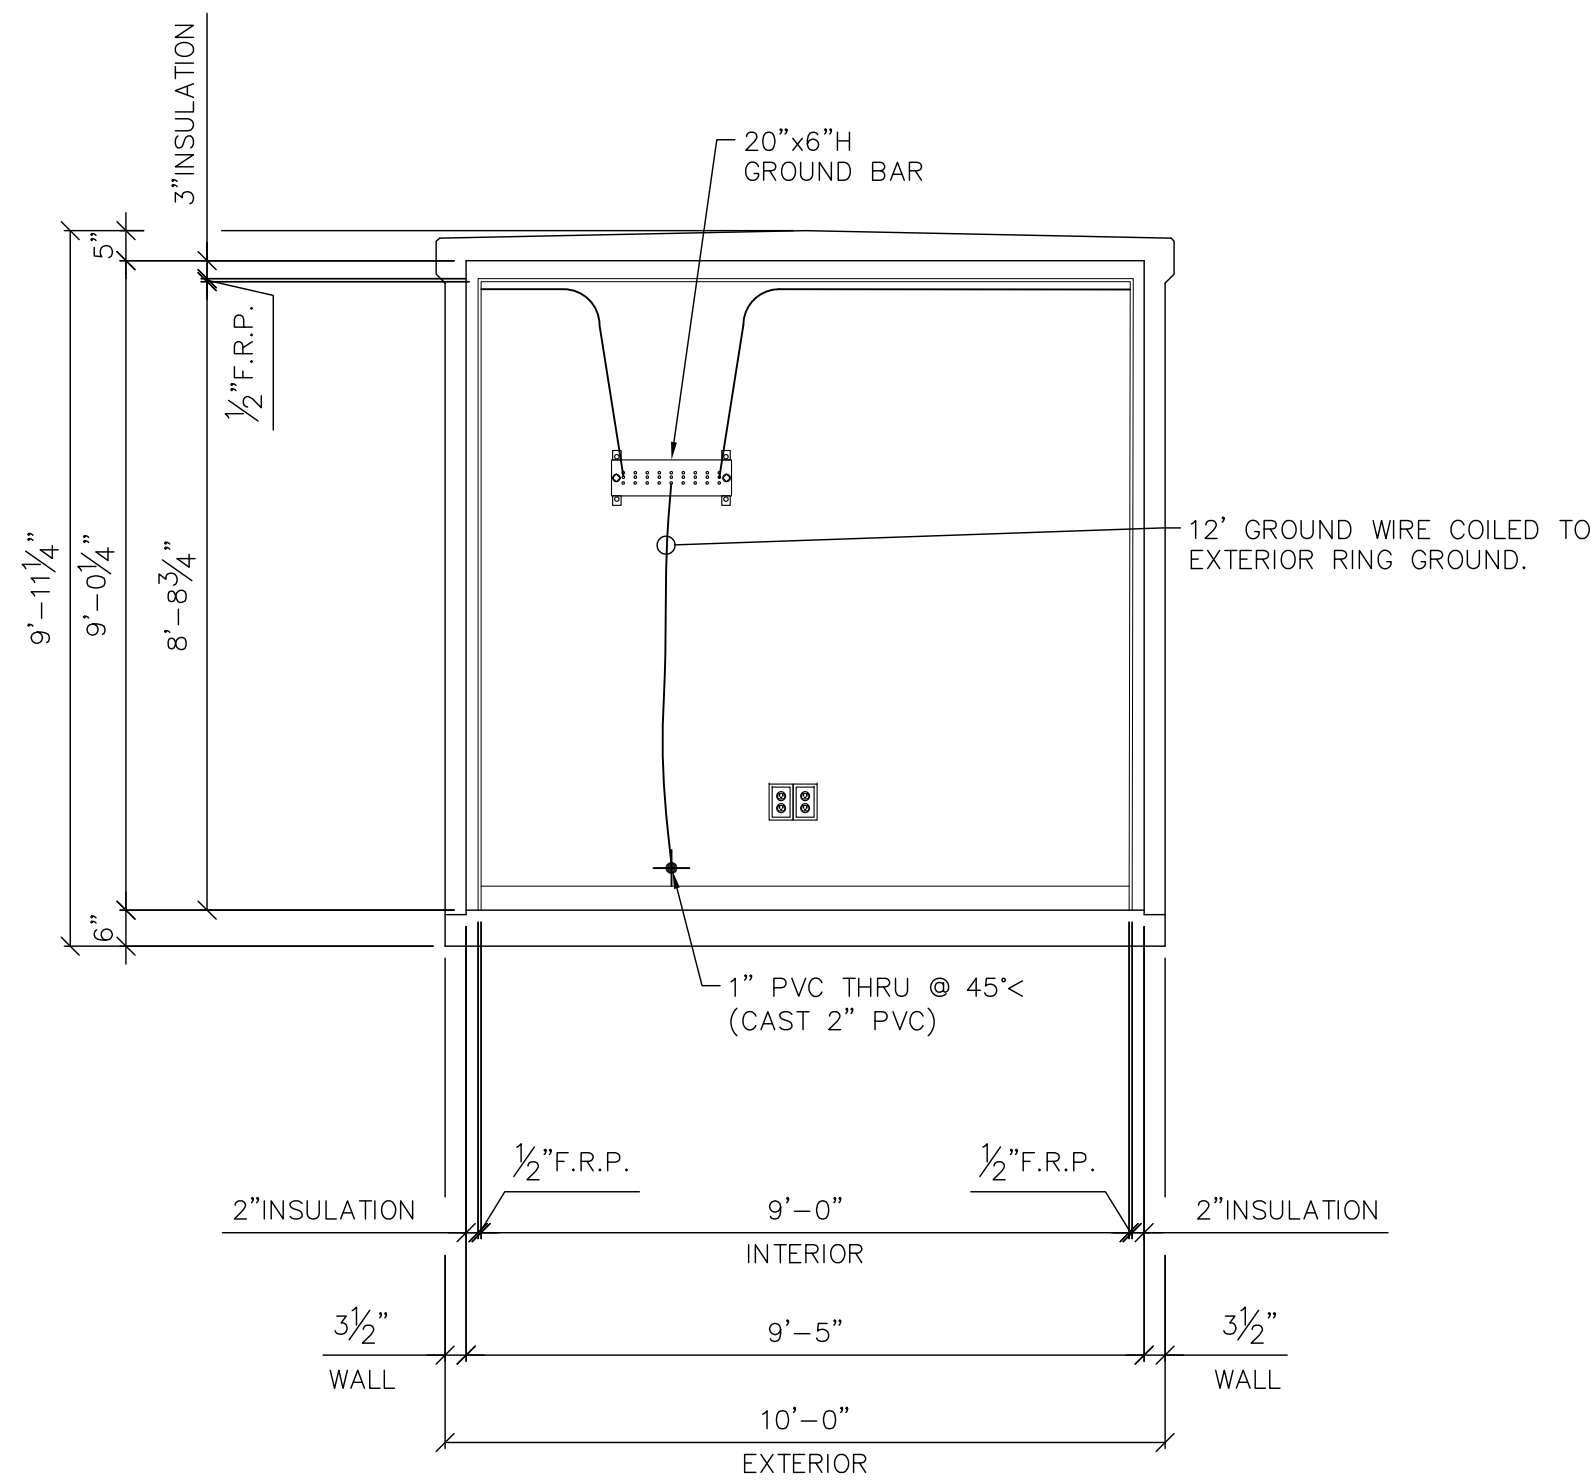

(F) INTERIOR ELEVATION
3/8" = 1'-0"

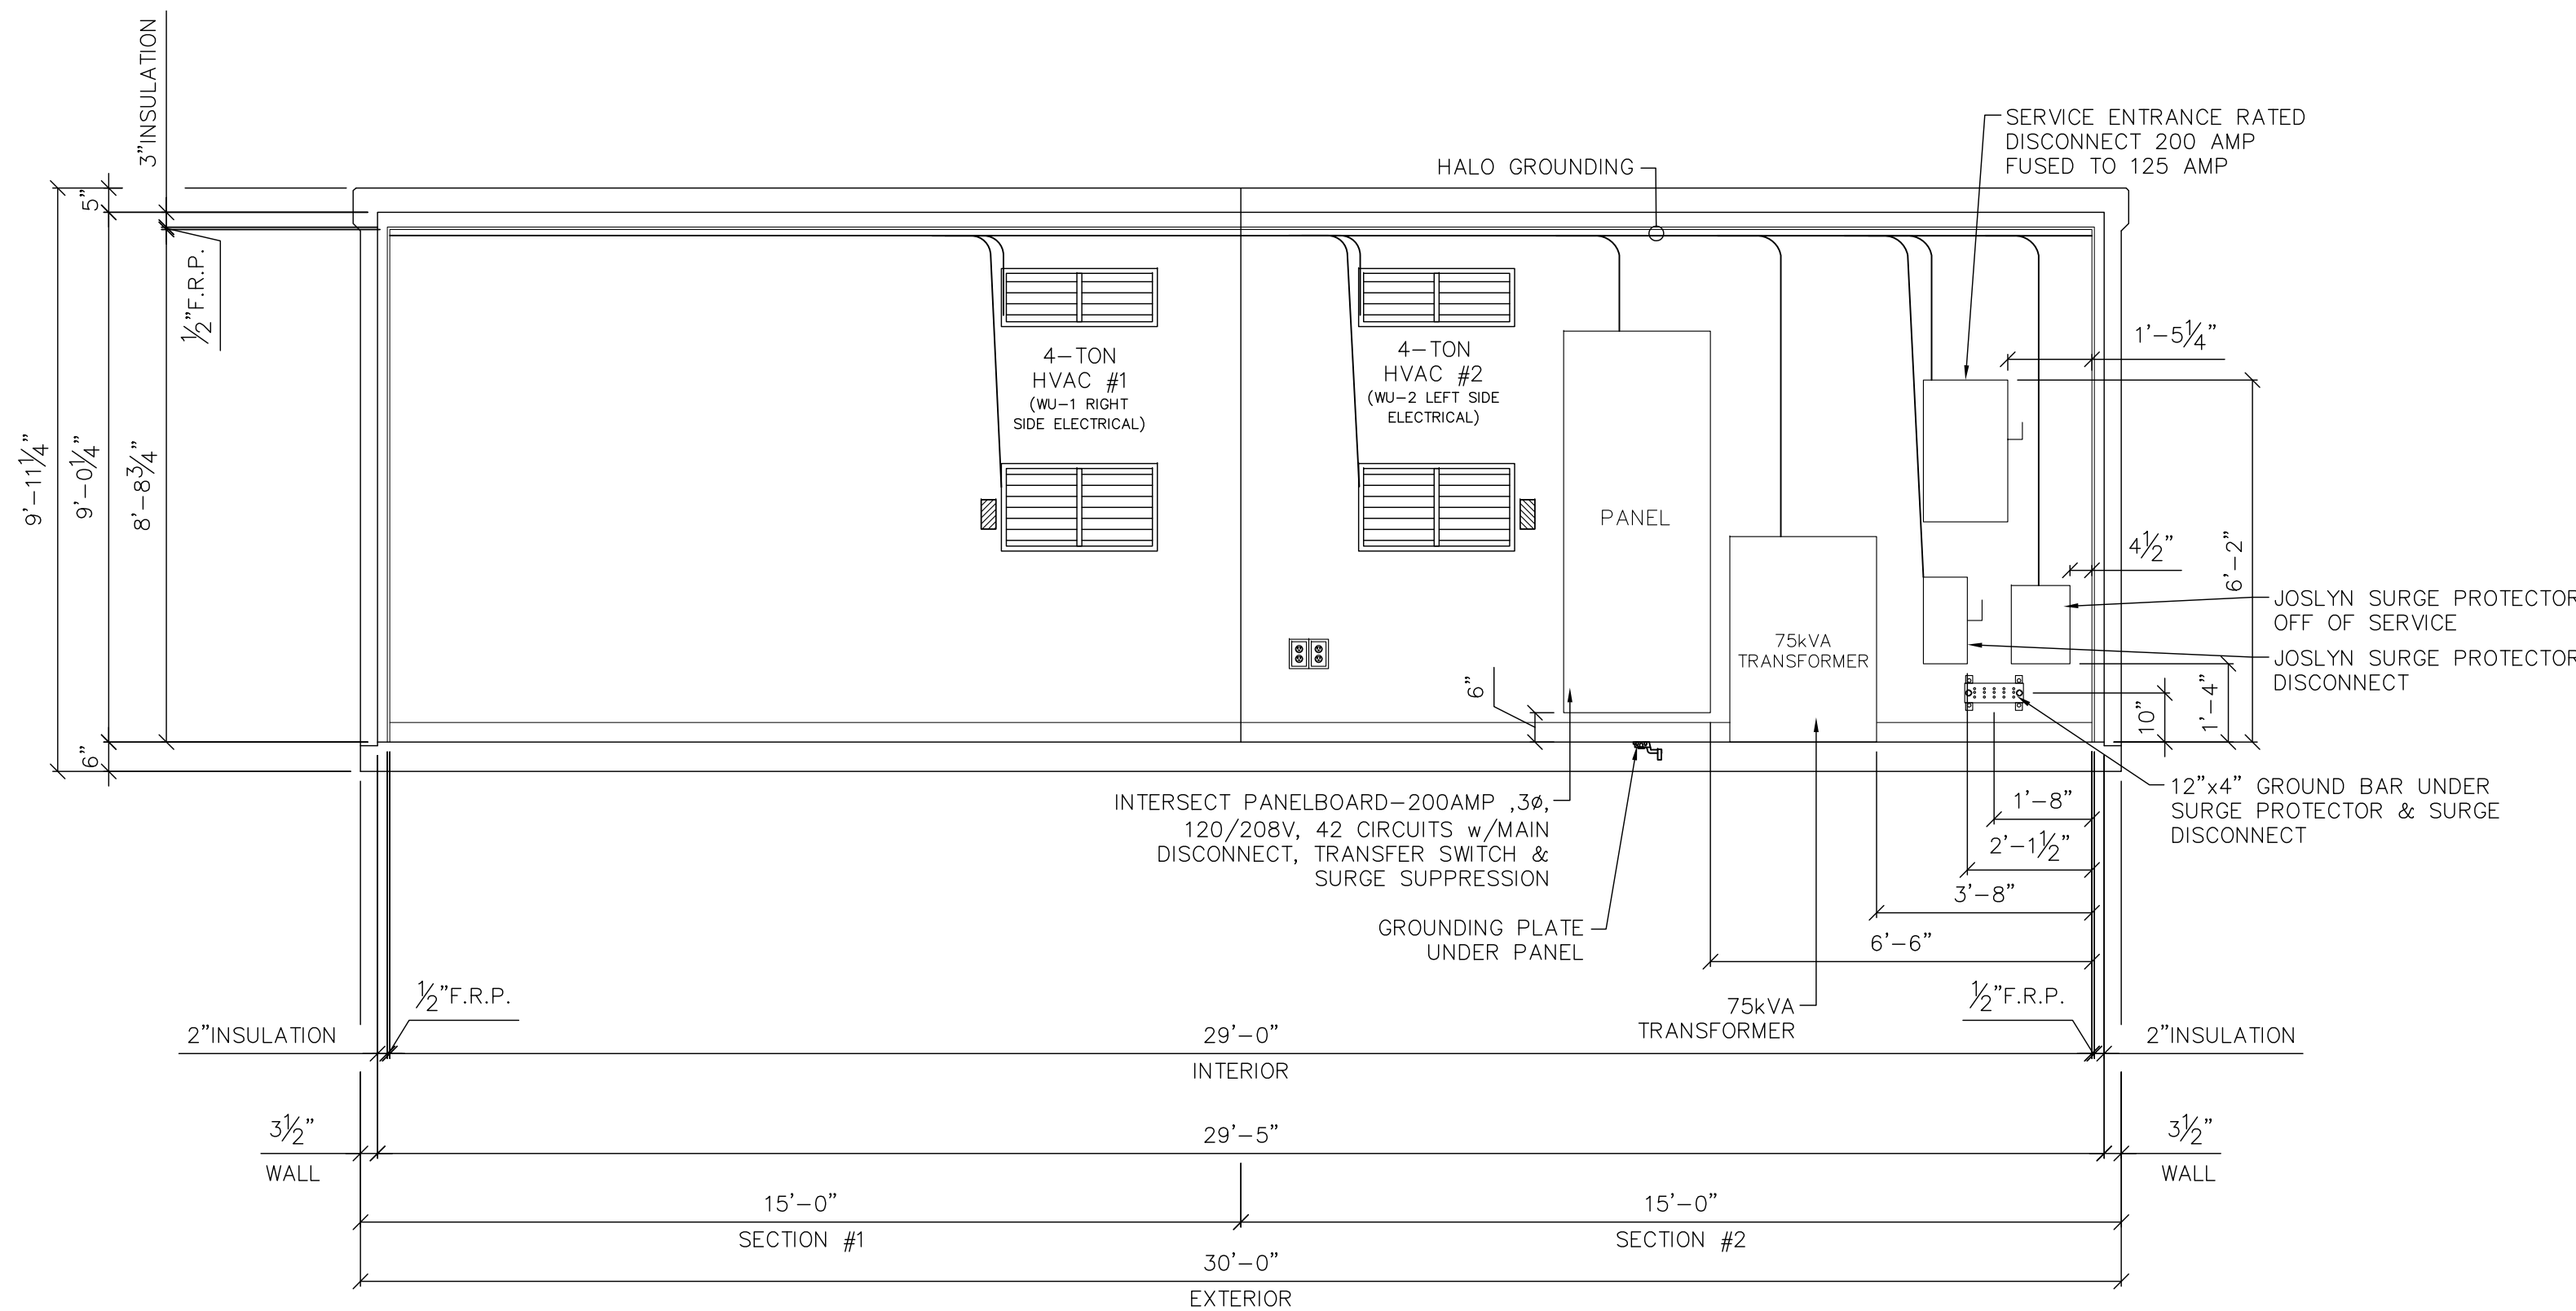


(G) INTERIOR ELEVATION
3/8" = 1'-0"


BUILDING EXTERIOR FINISH SCHEDULE		
AREA	COATING TYPE	COLOR
ROOF	EPDM RUBBER ROOFING	BLACK
BUILDING EXTERIOR WALLS	FLUTED FINISH WITH (1) COAT OF THOROSEAL FOLLOWED BY (2) COATS OF THOROCCOAT	NATURAL SUEDE 431M
BUILDING INTERIOR CEILING	(1) LAYER OF 3" INSULATION WITH (1) LAYER OF 1/2" PLYWOOD W/CLASS "A" FRP	WHITE
BUILDING INTERIOR WALLS	(1) LAYER OF 2" INSULATION WITH (1) LAYER OF 1/2" PLYWOOD W/CLASS "A" FRP	WHITE
FLOOR	FLOOR TILE WITH COVE BASE (WHITE)	CLASSIC WHITE
DOOR & FRAME	(2) COATS OF SHERWIN WILLIAMS SHER-CRYL HPA	UMBRA SW4008
BUILDING SEALANT/CAULK	DYMONIC	LIMESTONE

LIGHTING SCHEDULE			
LIGHT #	DESCRIPTION	MFG.	MODEL
A	Interior Lights	Lithonia	WL-4-40L-EZB-LP835
AE	Interior Lights w/Battery Backup Emergency Ballast	Lithonia	WL-4-40L-EZB-LP835
B	Exterior Light	Lithonia	VG03C-25LED-MVOLT-DBT
C	Exterior Lights	Lithonia	ASWILED-42C-350-40K-SR3-MVOLT-DMG
X	Exit Emergency Light	Lithonia	LHQPW3R


* (X) SPECIAL PURPOSE OUTLET

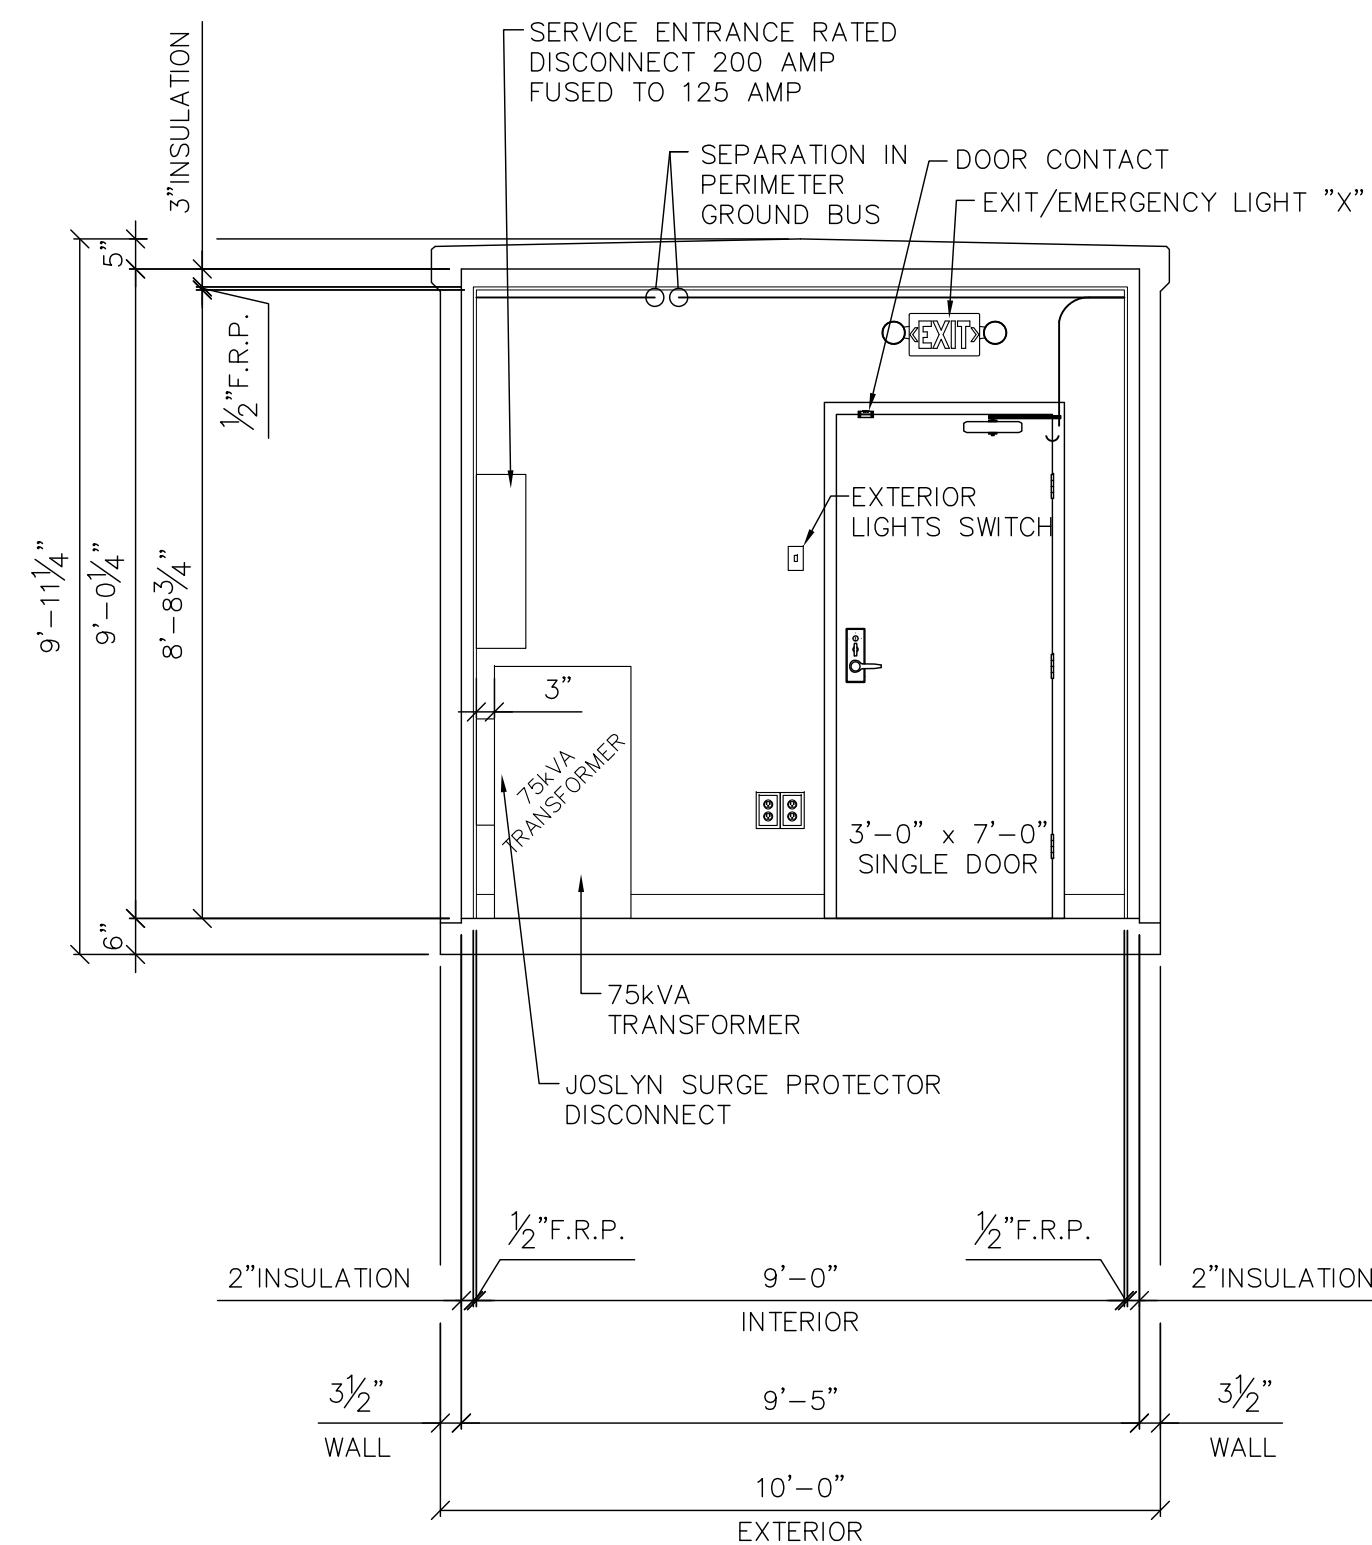

(H) INTERIOR ELEVATION
3/8" = 1'-0"

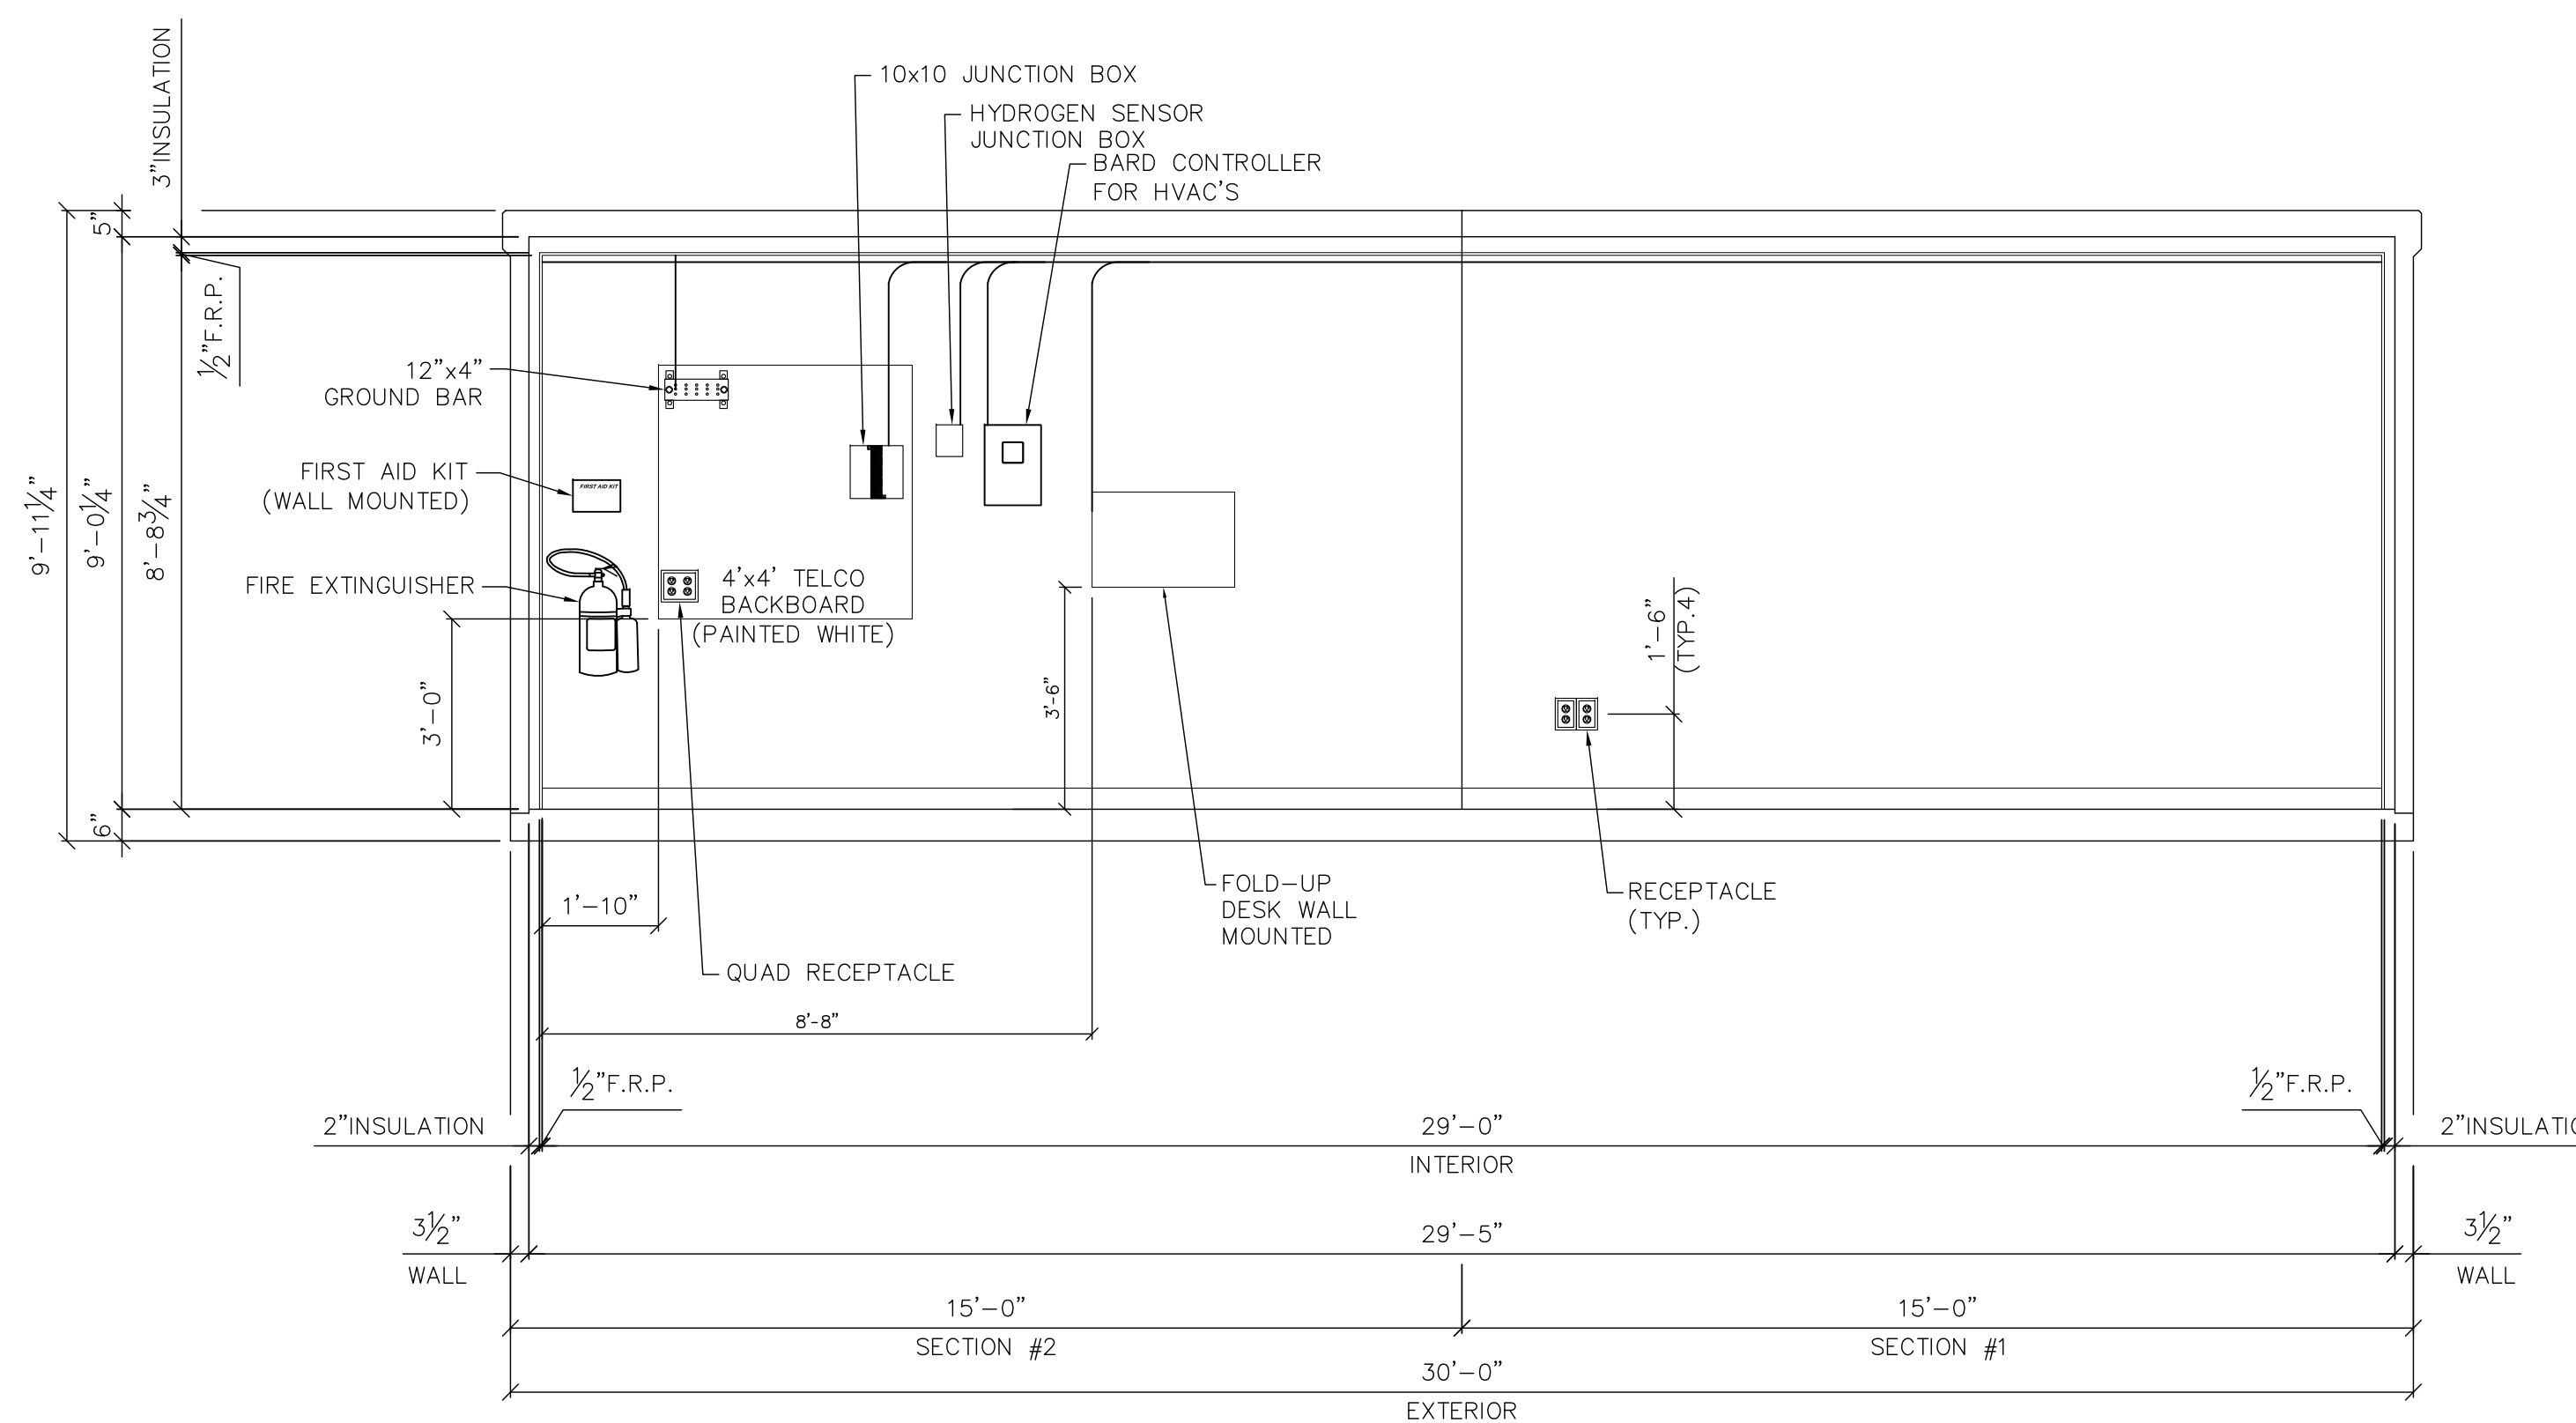

(I) INTERIOR ELEVATION
3/8" = 1'-0"

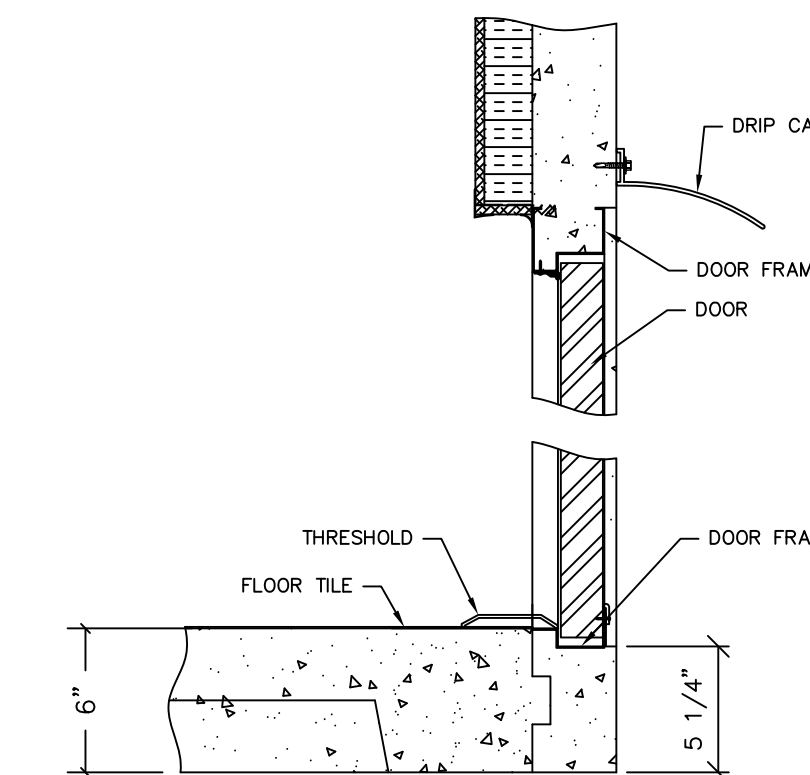

TYPICAL DOOR JAMB DETAIL (N.T.S.)

ISSUE LOG	
NUMBER	DESCRIPTION
4	
3	
2	
1	

UNITED CONCRETE PRODUCTS	
UNITED CONCRETE PRODUCTS INC. 173 Church Street Yalesville, CT 06492 (800) 234-3119 Fax: (203) 265-4941	
CUSTOMER:	AHEARN HOLTZMAN, INC.
JOB NAME:	AT&T TELECOMMUNICATIONS HUT
JOB LOCATION:	PORTLAND, ME
DWG TITLE:	M1030 BLDG INTERIOR ELEVATIONS
DRAWN BY:	JPK
DATE:	10/27/17
SCALE:	3/8" = 1'-0"
DRAWING NO.:	S-2