


5/4"X14" LVL BEAM,  
INSTALL TIGHT TO  
UNDERSIDE OF  
EXISTING JOIST

**3** FRAMING DETAIL  
SK-2 Scale: 3/4" = 1'-0"

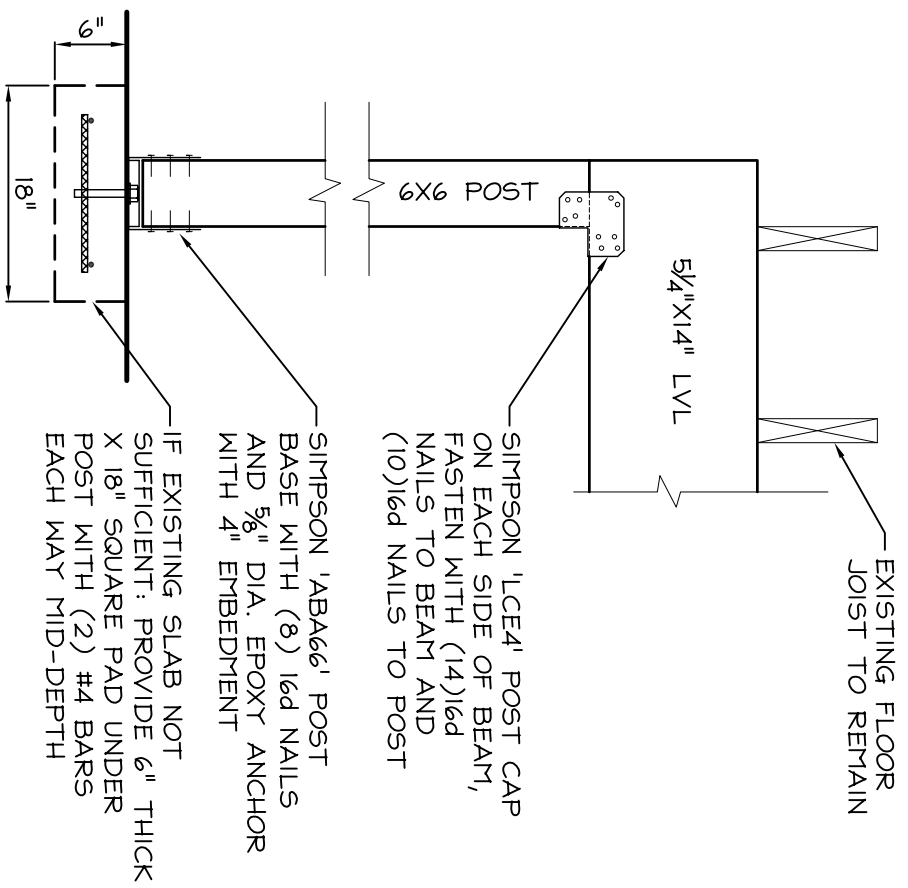

**4** FRAMING DETAIL  
SK-2 Scale: 3/4" = 1'-0"

Project No.: 080702

**JSN**  
Associates, Inc.  
Consulting Structural Engineers  
One Autumn Street  
Portsmouth, NH 03801  
(603) 433-8639  
Fax: (603) 431-2811  
www.jsteng.com

Tio Juan's  
**Margaritas**  
242 Saint John Street  
Portland, ME

Drawn By: SED  
Date: 7/15/08  
Scale: As Noted

**SK-02**