

**City of Portland, Maine – Building or Use Permit Application** 389 Congress Street, 04101, Tel: (207) 874-8703, FAX: 874-8716

Location of Construction: 275 St. John St.		Owner: Bob Cummings		Phone:		Permit No. <b>941206</b>	
Owner Address: 70 Brackett Rd - Gorham, ME		Leasee/Buyer's Name: Union Station Market		Phone: 5			Permit Issued: <b>PERMIT ISSUED</b> NOV - 4 1994 <b>CITY OF PORTLAND</b> Zone: <b>EBL</b> 64-13-1
Contractor Name:		Address:		Phone:			
Past Use: retail meat market		Proposed Use: retail meat market & temp sign		COST OF WORK: \$ PERMIT FEE: \$ FIRE DEPT. <input type="checkbox"/> Approved <input type="checkbox"/> Denied INSPECTION: Use Group: 4 Type: Signature: Signature:			
Proposed Project Description: erect temporary sign - months of Nov, & Dec 1994		PEDESTRIAN ACTIVITIES DISTRICT (P.U.D.) Action: Approved <input type="checkbox"/> Approved with Conditions: <input type="checkbox"/> Denied <input type="checkbox"/> Signature: Date:		Zoning Approval: <b>Special Zone or Reviews:</b> <input type="checkbox"/> Shoreland <input type="checkbox"/> Wetland <input type="checkbox"/> Flood Zone <input type="checkbox"/> Subdivision <input type="checkbox"/> Site Plan maj <input type="checkbox"/> minor <input type="checkbox"/> mm <input type="checkbox"/>			
Permit Taken By: L Chase		Date Applied For: 10/31/94				<b>Zoning Appeal</b> <input type="checkbox"/> Variance <input type="checkbox"/> Miscellaneous <input type="checkbox"/> Conditional Use <input type="checkbox"/> Interpretation <input type="checkbox"/> Approved <input type="checkbox"/> Denied	

1. This permit application doesn't preclude the Applicant(s) from meeting applicable State and Federal rules.
2. Building permits do not include plumbing, septic or electrical work.
3. Building permits are void if work is not started within six (6) months of the date of issuance. False information may invalidate a building permit and stop all work..

**SCANNED**

**CERTIFICATION**

I hereby certify that I am the owner of record of the named property, or that the proposed work is authorized by the owner of record and that I have been authorized by the owner to make this application as his authorized agent and I agree to conform to all applicable laws of this jurisdiction. In addition, if a permit for work described in the application issued, I certify that the code official's authorized representative shall have the authority to enter all areas covered by such permit at any reasonable hour to enforce the provisions of the code(s) applicable to such permit

*Michael [Signature]*  
 SIGNATURE OF APPLICANT ADDRESS: DATE: PHONE: 772-3303

RESPONSIBLE PERSON IN CHARGE OF WORK, TITLE PHONE:


White-Permit Desk Green-Assessor's Canary-D.P.W. Pink-Public File Ivory Card-Inspector

CEO DISTRICT **3**

*11/3 PD/MS/RSQ*

COMMENTS

11.9.94 Signage is up. Per submitted

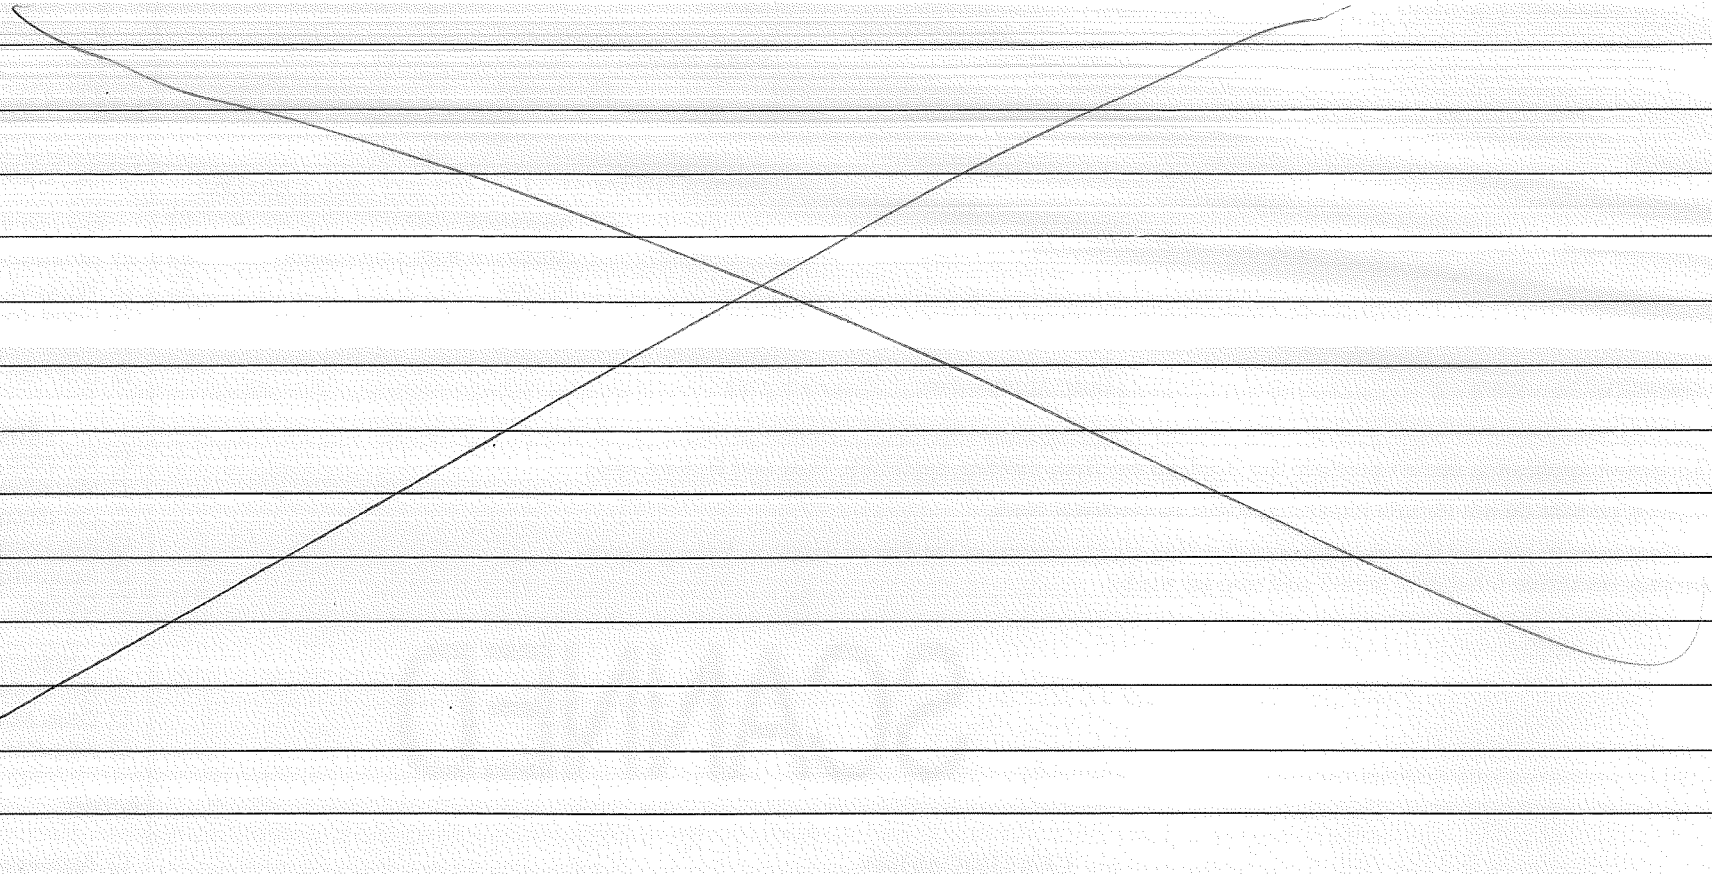

**Inspection Record**


	<b>Type</b>	<b>Date</b>
Foundation:	_____	_____
Framing:	_____	_____
Plumbing:	_____	_____
Final:	_____	_____
Other:	_____	_____

Proposed New Sign (B on sketch plan)

XYZ BUSINESS

10'

White plexiglass w/blue letters  
Backlit, internal fluorescent tube  
2 @ 8 feet, 40 watts  
aluminum frame

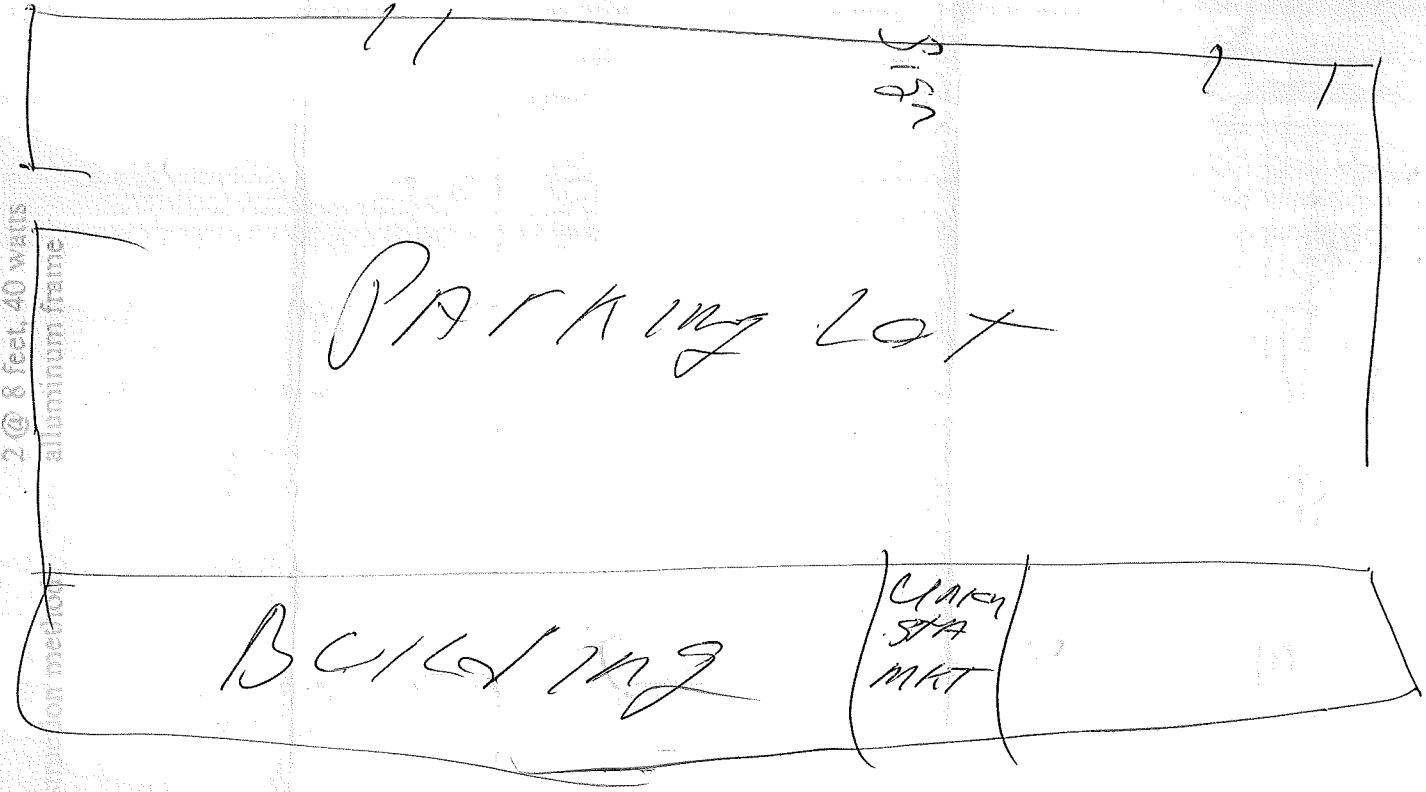

St. John St.

PARKING LOT


BUILDING

CLARK  
STA  
MKT

SIGN

# Sample Signage Plan


Site Plan:

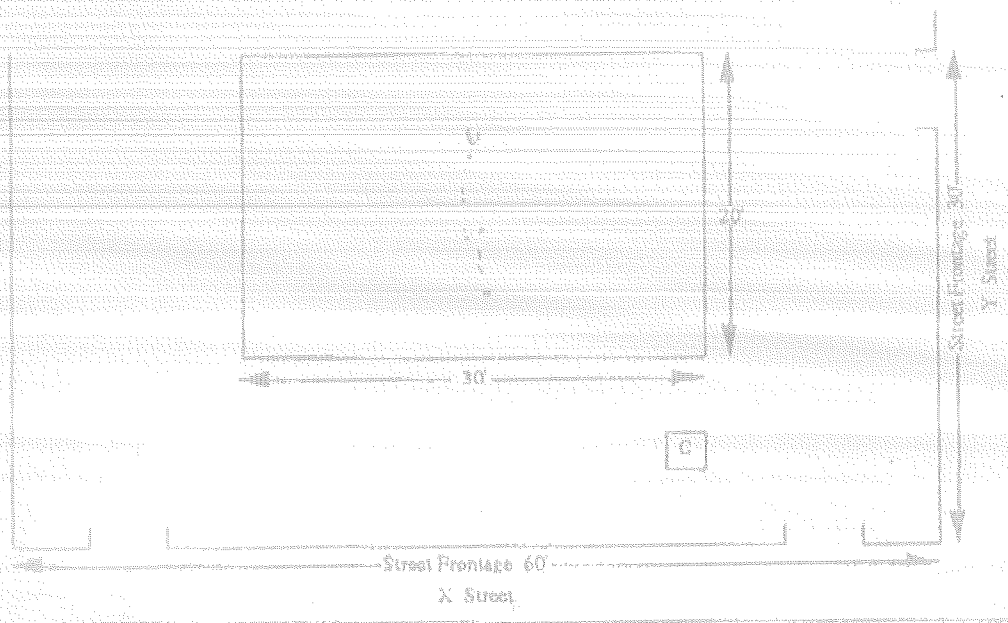


## Freestanding Signs

Notation on Plan	Existing/Proposed	Height	Setback	Area
C	Existing	15'	8'	30 sq. ft.

## Building Elevations:

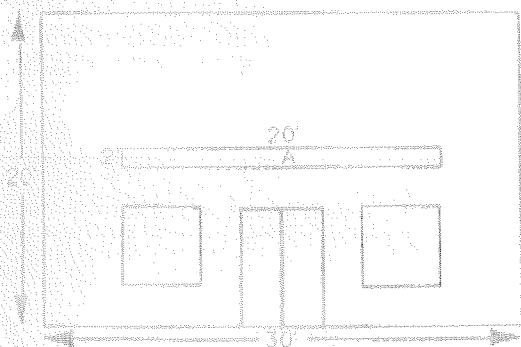

X Street Elevation

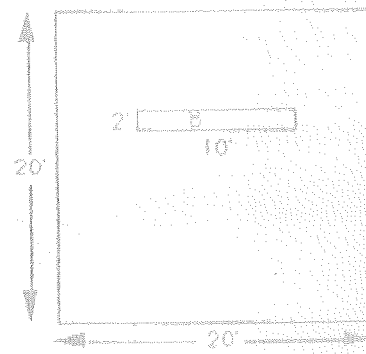

Y Street Elevation

## Building Signs

Notation on Plan	Existing/Proposed	Dimensions	Area
A	Existing	2' x 20'	40 sq. ft.
B	Proposed	2' x 10'	8 sq. ft.