

EATING PLACE
limited to
9 or less
sets

~~tree chairs~~
~~12 TABLES~~

Rest!!
R.

Reception

cooler

meat counter
Larger

counter

closed

shelves

shelves


shelves

shelves

Door
Back

sock machines

Garage

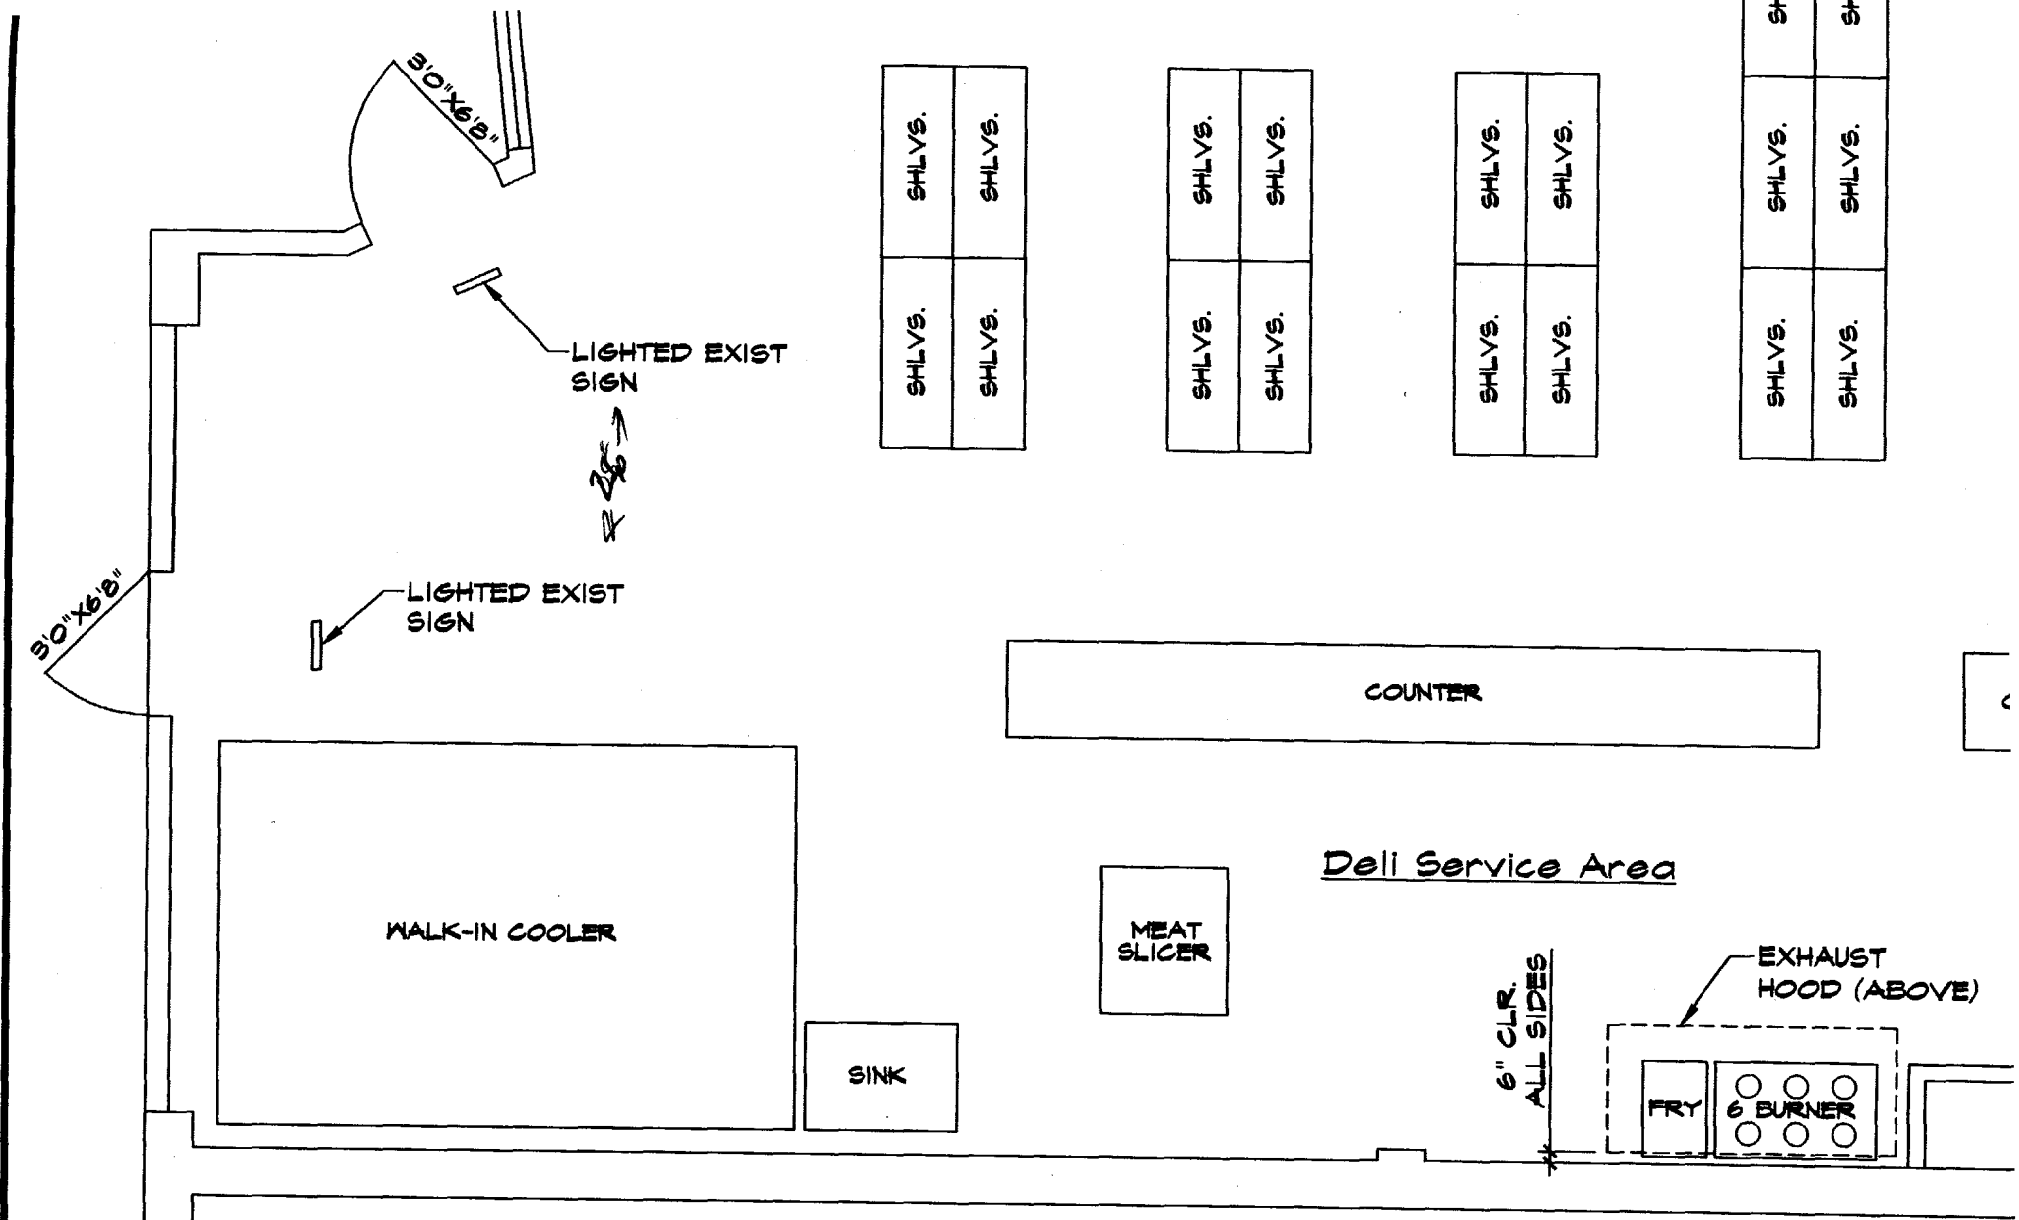

SHLYS.	SHLYS.
SHLYS.	SHLYS.

SHLYS.	SHLYS.
SHLYS.	SHLYS.

SHLYS.	SHLYS.
SHLYS.	SHLYS.


SHLYS.	SHLYS.
SHLYS.	SHLYS.

Adjacent Retail Space

FLOOR PLAN

SCALE: 1/4"=1'-0"

'SATHS	'S
'SATHS	'S

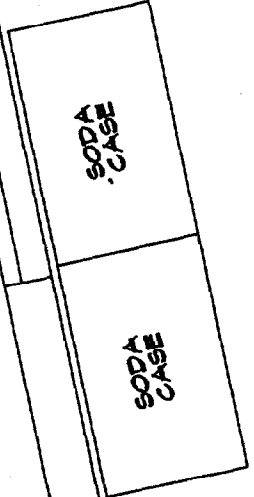

SECTION @ DELI EXHAUST HOOD
 SCALE: 1/2"=1'-0"

MECHANICAL SUPPLIER DESIGN INFO:

RESTAURANT EQUIPMENT SERVICE OF MAINE
 ERIC A. TAYLOR
 75 YORK ST.
 PORTLAND, MAINE
 TEL: 1-800-439-7511

ALL EQUIPMENT INSTALLATION SHALL MEET ALL REQUIRED STATE & LOCAL REQUIRED CODES.


9/16/14 spoke with MATT. TAYLOR re: revised plans to 9 or less seats to maintain retail use

LIGHTED EXIST SIGN W/ EMERGENCY LIGHTS

ALL DRAWINGS, PLANS, SKETCHES ETC. ARE PROVIDED TO THIS CLIENT BASED UPON INFORMATION PROVIDED BY THE CLIENT. OWNER SHALL ADHERE TO COMMON BUILDING PRACTICES & LOCAL, STATE & FEDERAL CODES. THIS DRAWING WAS NOT PREPARED BY A REGISTERED ARCHITECT, STRUCTURAL ENGINEER OR MECHANICAL ENGINEER. ALL CALCULATIONS, SIZES AND CODES SHALL BE APPROVED BY APPROPRIATE REGISTERED PROFESSIONALS, IF NOT, SHALL BE RESPONSIBILITY OF OWNER. ALL DIMENSIONS, SPECIFICATIONS, CONSTRUCTION TECHNIQUES AND OMISSIONS SHALL BE REVIEWED BY CLIENT/CONTRACTOR OR REGISTERED PROFESSIONAL BEFORE CONSTRUCTION BEGINS. THE OWNER, CONTRACTOR SHALL BE RESPONSIBLE FOR CONSTRUCTION DEFECTS OR CHANGES AND/OR REVISIONS TO PLAN

*retail less than 2000#
 No parking required*

36'

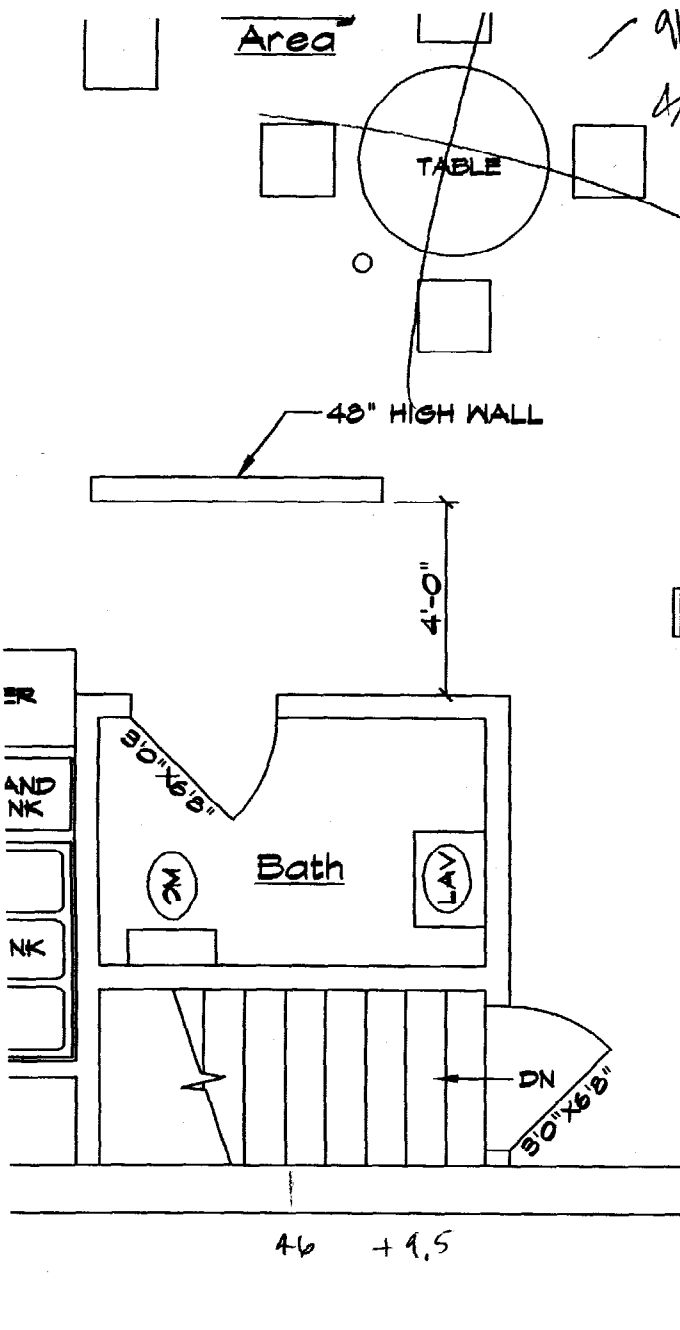

Area

TABLE

48" HIGH WALL

4'-0"

Bath

DN

46 + 9.5

AMEKI HALAAL MARKET
 269 ST. JOHN ST.

FLR. PLAN & MECHANICAL SEC

SCALE: AS NOTED

DATE: 09-04-02

A

LAP FLASHING @ ROOF CURB
(FULLY ADHERE TO ROOF &
CURB) TYP.

EXIST. ROOF FRAMING

EXIST. MEMBRANE ROOFING

UPBLAST RATED
EXHAUST FAN
(ENGR. BY OTHERS)

MTL. VENTED
HOOD CURBS
(ENGR. BY OTHERS)

12"X12"X18 GA.
WELDED B.I. DUCT
(PER MECH. SUPPLIER DESIGN)

6" MIN.

0" CLEARANCE FIRETEMP DUCT INSUL
3" THICK
(PER MECH. SUPPLIER DESIGN)

SS. KITCHEN HOOD W/FILTERS
(HUNG BY OWNER)

9'-0" EXIST.

EXISTING FIN. FLR.

TABLE

TABLE

