


LOWER LEVEL PLAN

SCALE: 1/4" = 1'-0"

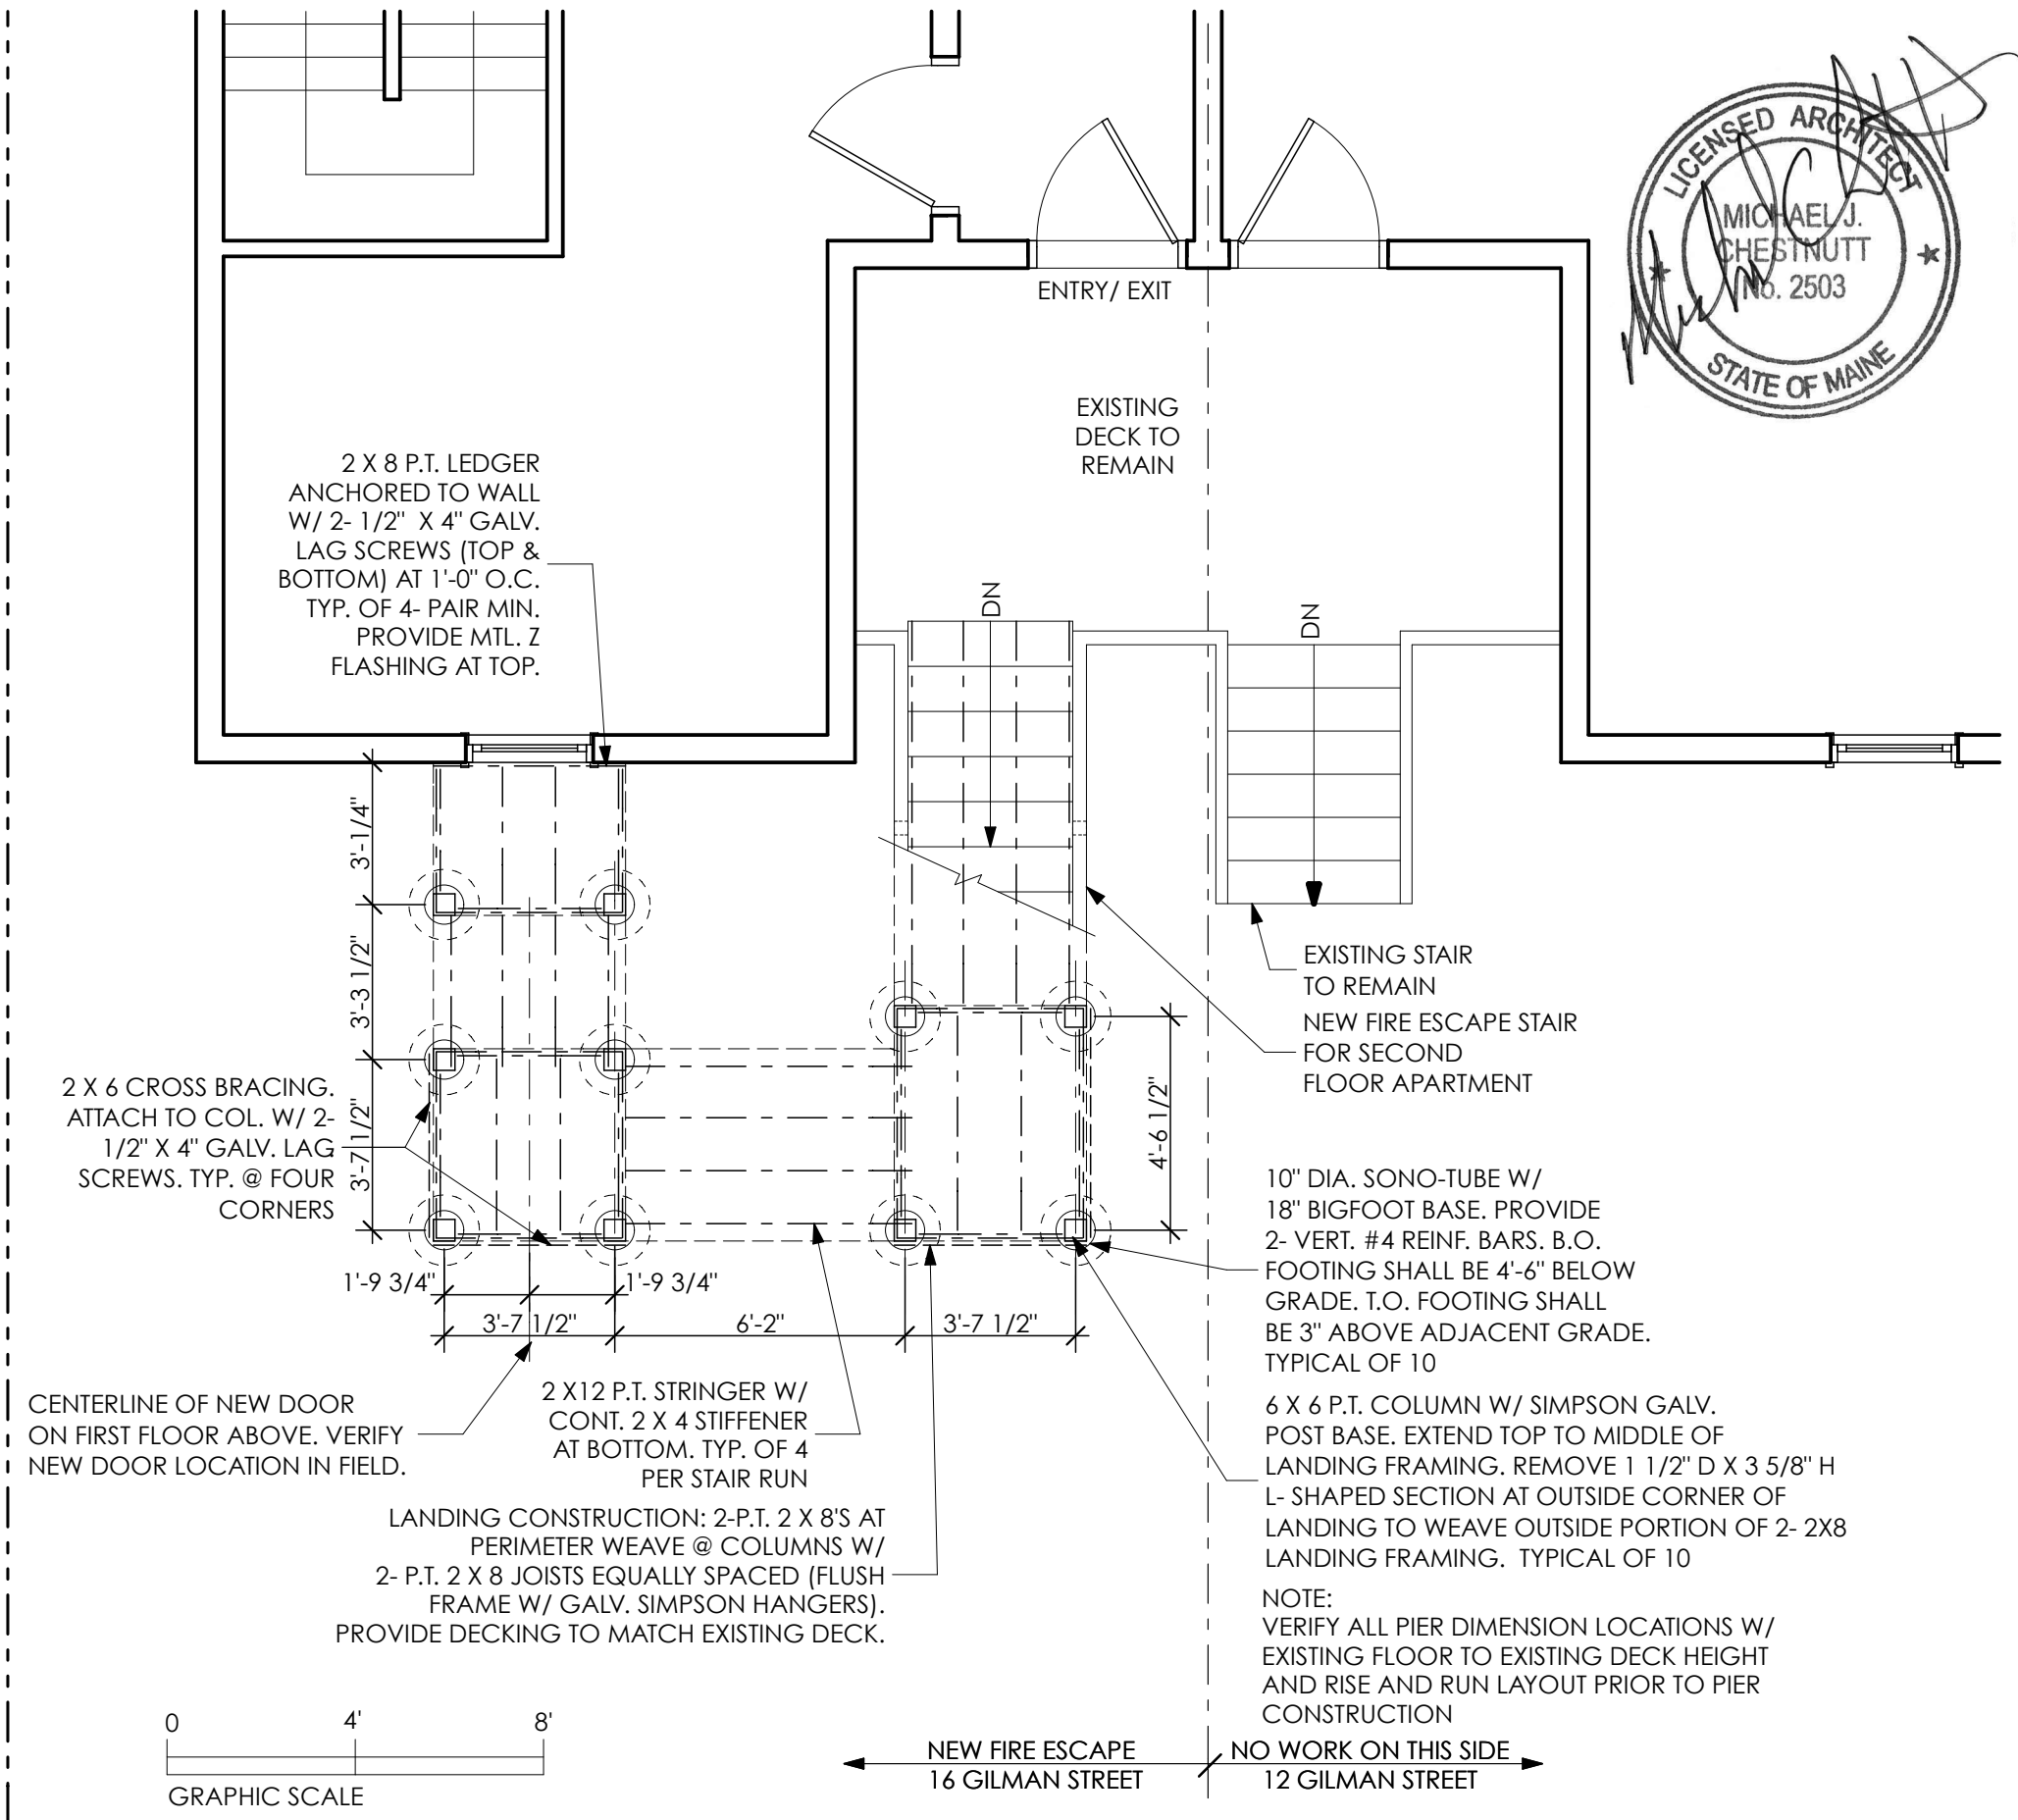

SPOT ARCHITECTURE
 87 EMERY STREET APT. #3
 PORTLAND, MAINE 04102
 T: 207.756.4153
 E-MAIL: MIKE138@MAINE.RR.COM

DRAFTSPERSON: MJC
 DATE OF ISSUE: 11/21/13
 PROJECT STATUS: BUILDING PERMIT

NEW FIRST FLOOR FIRE ESCAPE
 MAINLY PROPERTY MANAGEMENT
 16 GILMAN STREET, PORTLAND, MAINE 04102

LOWER LEVEL PLAN
A-1