


# LOWER LEVEL PLAN

SCALE: 1/4" = 1'-0"

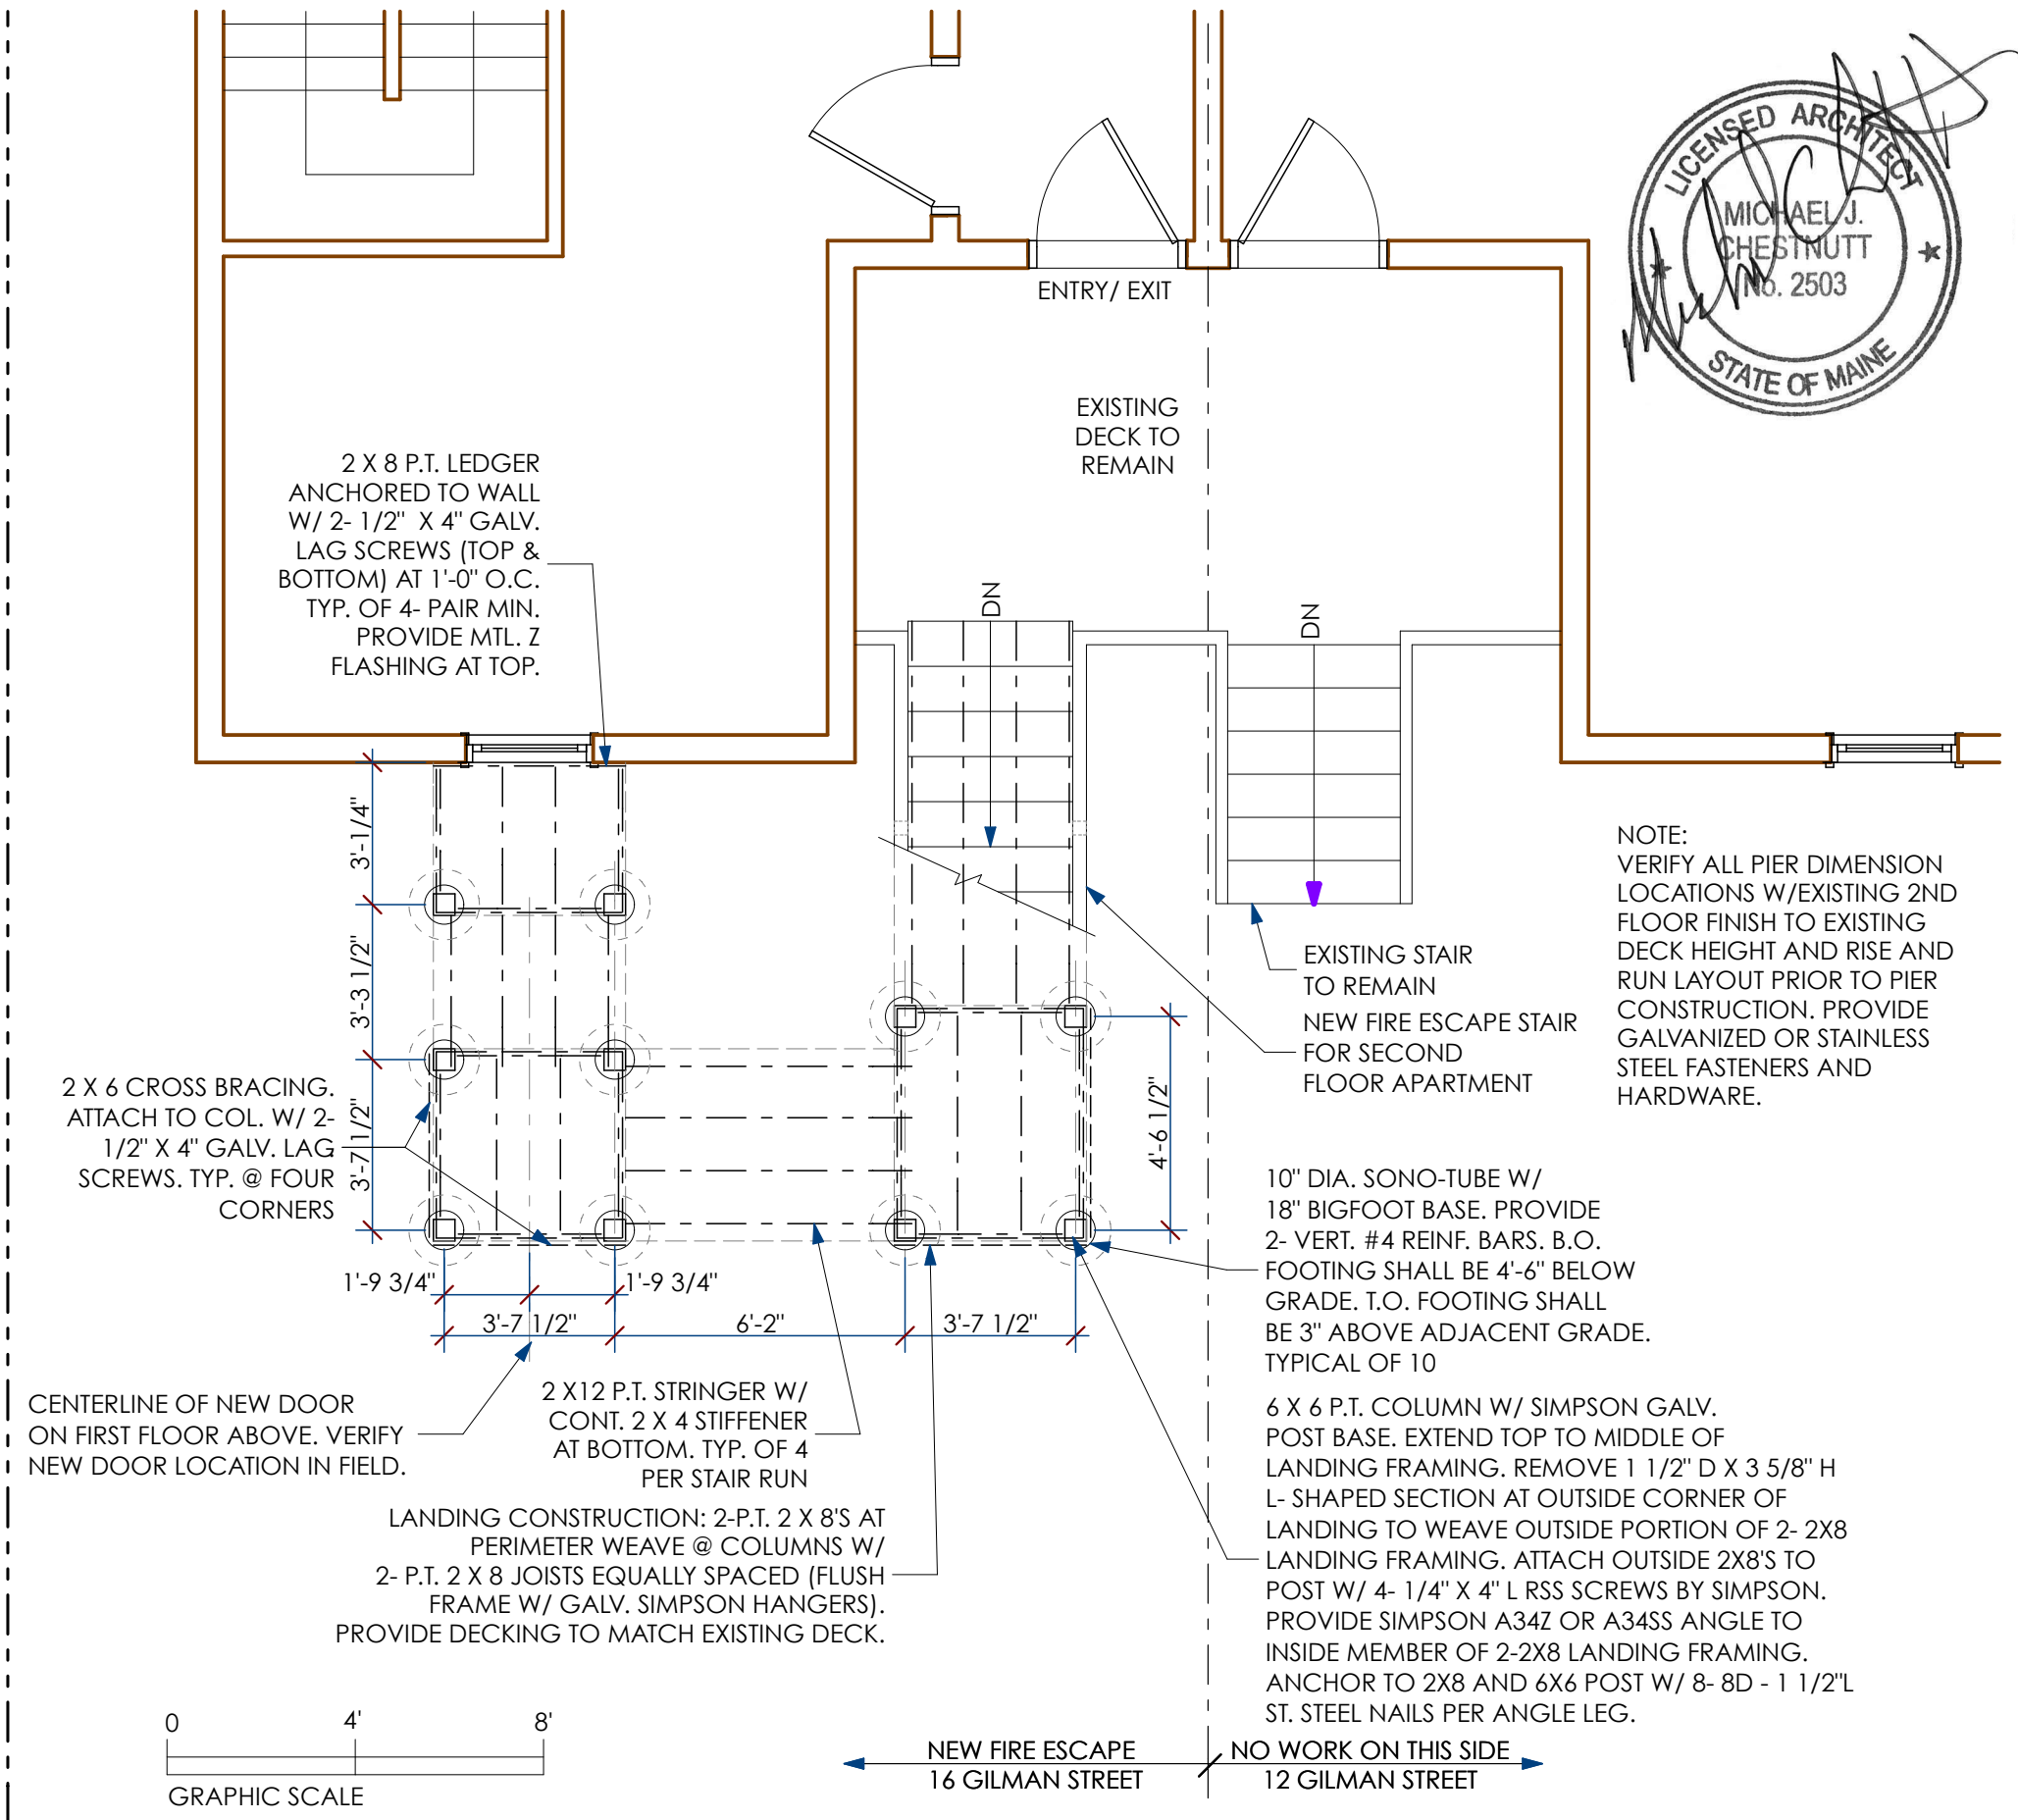

**NEW BRACING FOR EXISTING REAR FIRE ESCAPE**

MAINLY PROPERTY MANAGEMENT  
12 GILMAN STREET, PORTLAND, MAINE 04102

**SPOT ARCHITECTURE**  
87 EMERY STREET APT. #3  
PORTLAND, MAINE 04102  
T: 207.756.4153  
E-MAIL: MIKE138@MAINE.RR.COM

DRAFTSPERSON: MJC  
DATE OF ISSUE: 9/8/14  
PROJECT STATUS: BUILDING PERMIT

LOWER LEVEL PLAN

A-1