



63 PROPOSED ELEVATION OF NEW DRAINAGE  
SCALE: 3/8" = 1'-0"

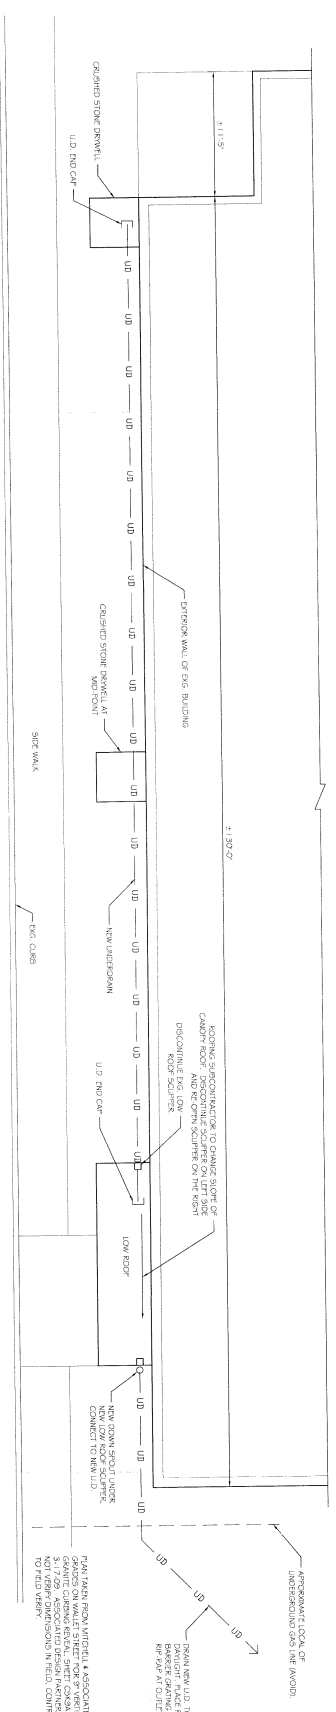

63 PROPOSED PLAN OF NEW DRAINAGE  
SCALE: 3/8" = 1'-0"

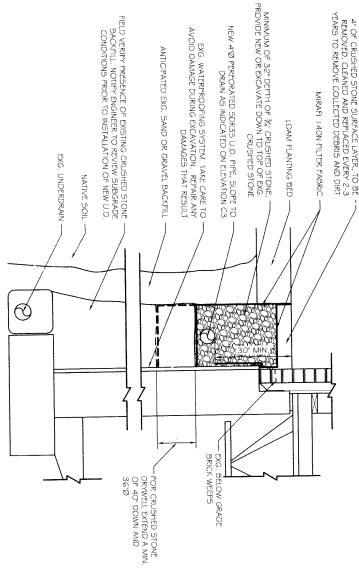

63 PROPOSED SECTION  
SCALE: 3/8" = 1'-0"

**ASSOCIATED DESIGN PARTNERS INC.**

80 Leighton Road, Falmouth, Maine 04105  
Office: (207) 878-1751  
Fax: (207) 878-1788  
E-Mail: [adp@adpengineering.com](mailto:adp@adpengineering.com)

**PROJECT: FLORENCE HOUSE PORTLAND, MAINE**

**SHEET TITLE: PARTIAL ELEVATION, PLAN, AND SECTION ISSUED FOR PERMITTING**

NO.	BY	REVISIONS DESCRIPTION	DATE
1			
2			
3			
4			
5			
6			
7			
8			
9			
10			

**DATE: 2-23-12**

**SCALE: AS NOTED**

**DESIGN BY: ADP**

**DRAWN BY: ADP**

**FILE # 11388-510.dwg**

**PROJECT NUMBER: 11388**

**SHEET NO: S101**