




Gawron Turgeon
ARCHITECTS
29 Black Point Road
Scarborough, Maine 04074
www.gawronturjeon.com
207-883-6307 tel 207-883-0361 fax

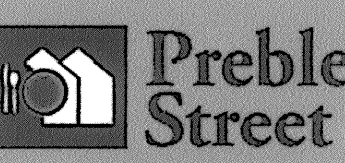

FLORENCE HOUSE
190 VALLEY STREET
PORTLAND, MAINE



#	DATE	DESCRIPTION
1	12.7.07	MAINE HOUSING 50% REVIEW SET
2	5.2.08	90% MAINE HOUSING REVIEW SET
3	7.31.08	100% MAINE HOUSING REVIEW SET
4	9.2.08	100% BID DOCUMENTS



DATE:	05/02/08
PROJECT #	100405
DRAWN BY:	BAM
CHECKED BY:	JDM
DRAWING SCALE	1"=20'-0"

SHEET TITLE


SITE DETAILS

C 302


© COPYRIGHT 1985-2008
REPRODUCTION OR REUSE OF THIS
DOCUMENT WITHOUT WRITTEN
PERMISSION OF GAWRON TURGEON
ARCHITECTS IS PROHIBITED.

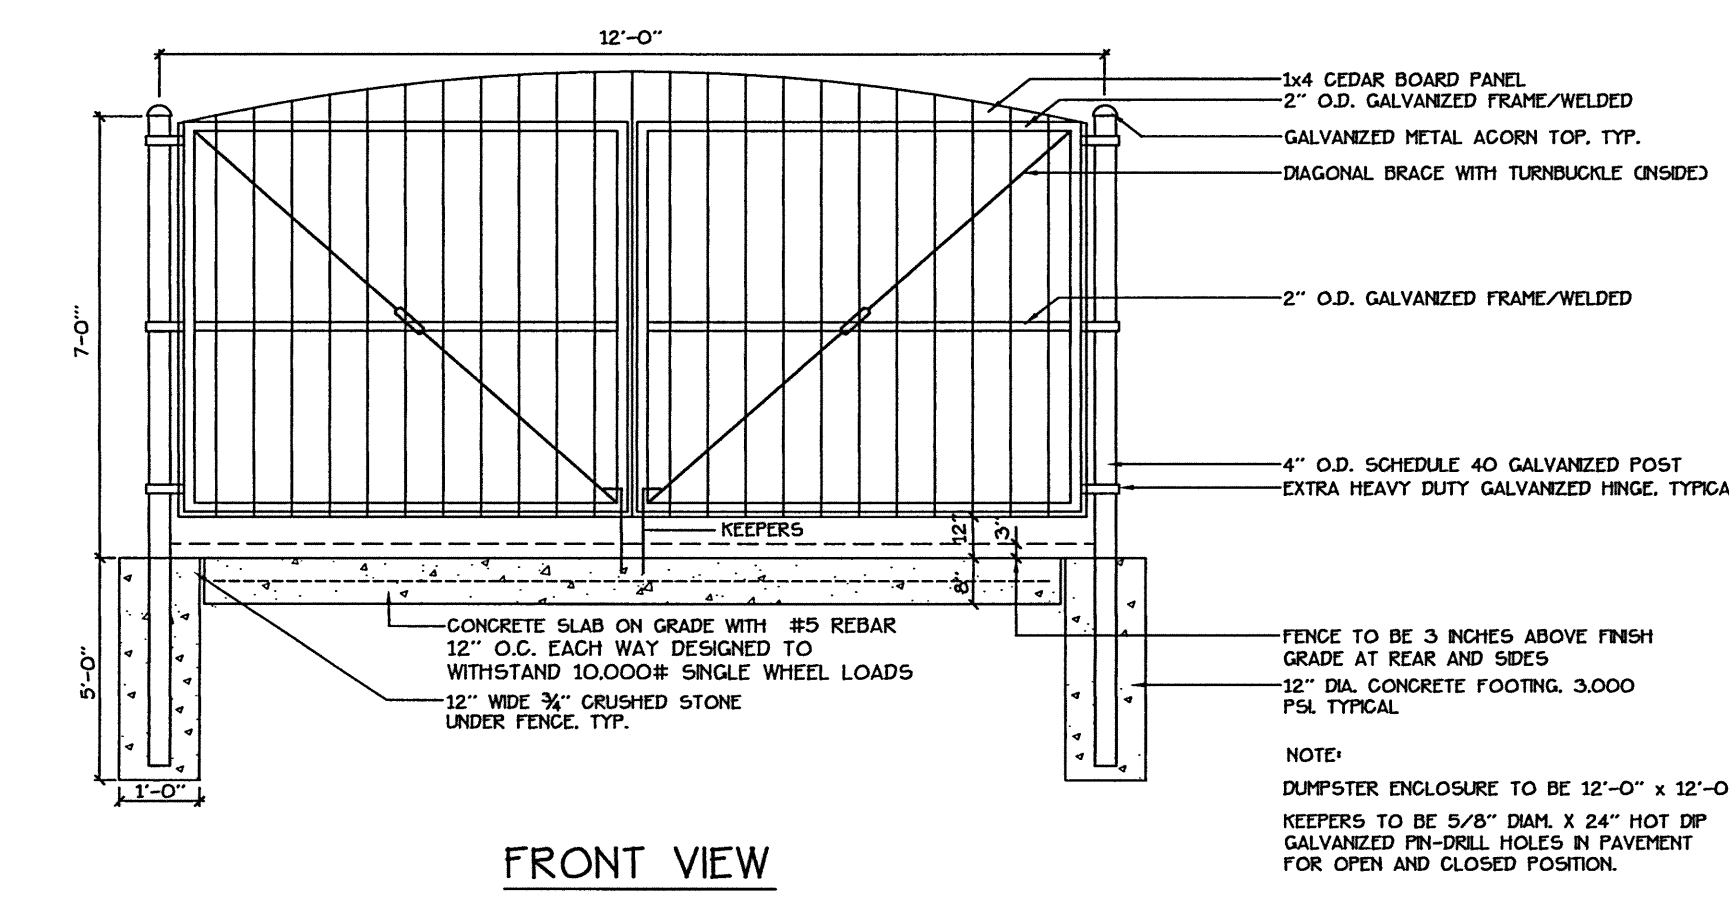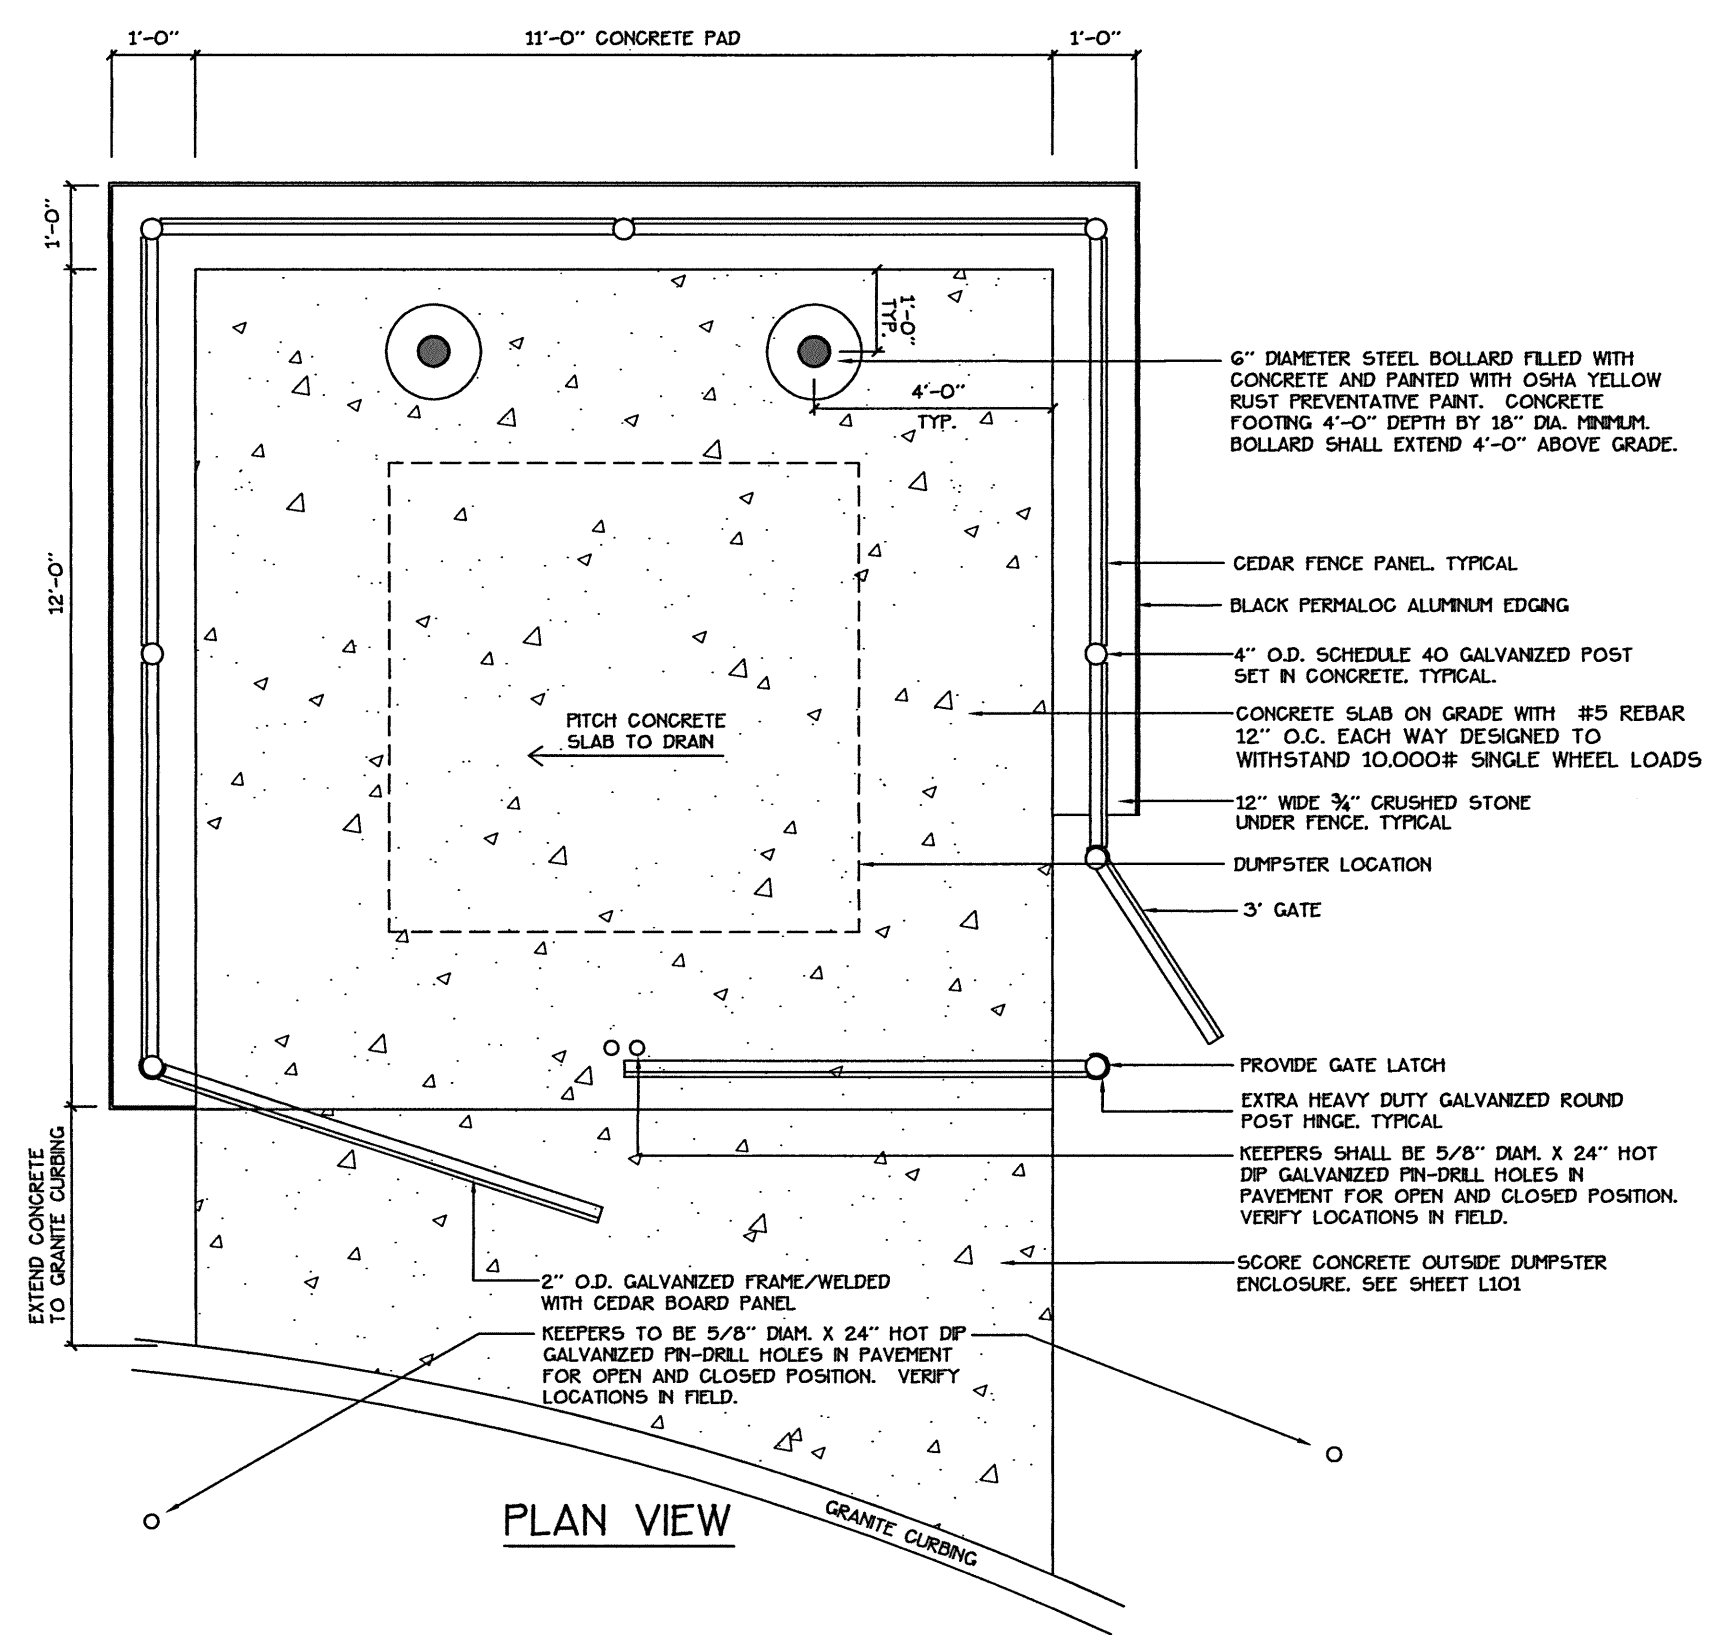


1 DUMPSTER ENCLOSURE AND CONCRETE SLAB
NOT TO SCALE

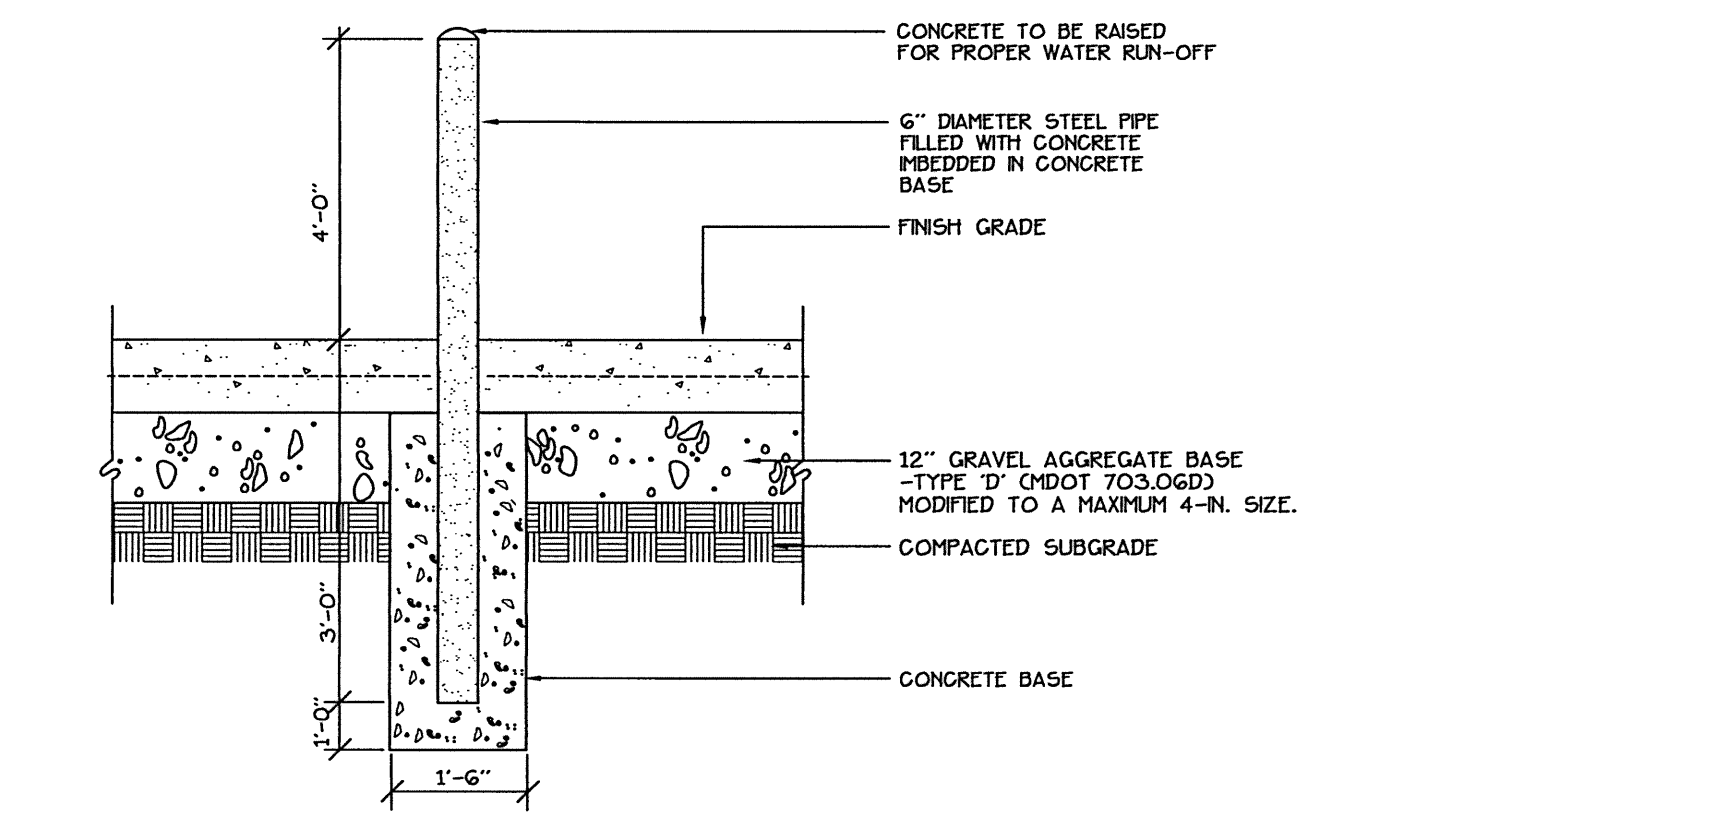


2 BOLLARD DETAIL
NOT TO SCALE

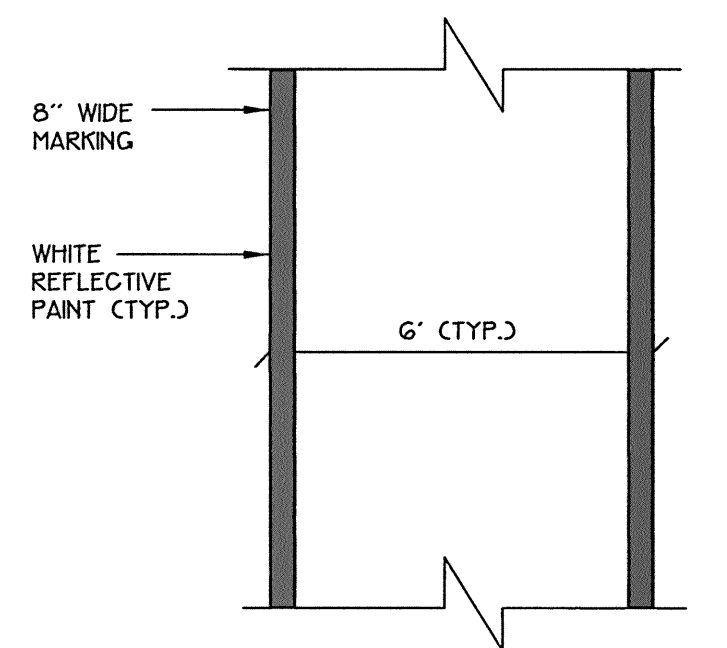


3 PAINTED CROSSWALK DETAIL
NOT TO SCALE

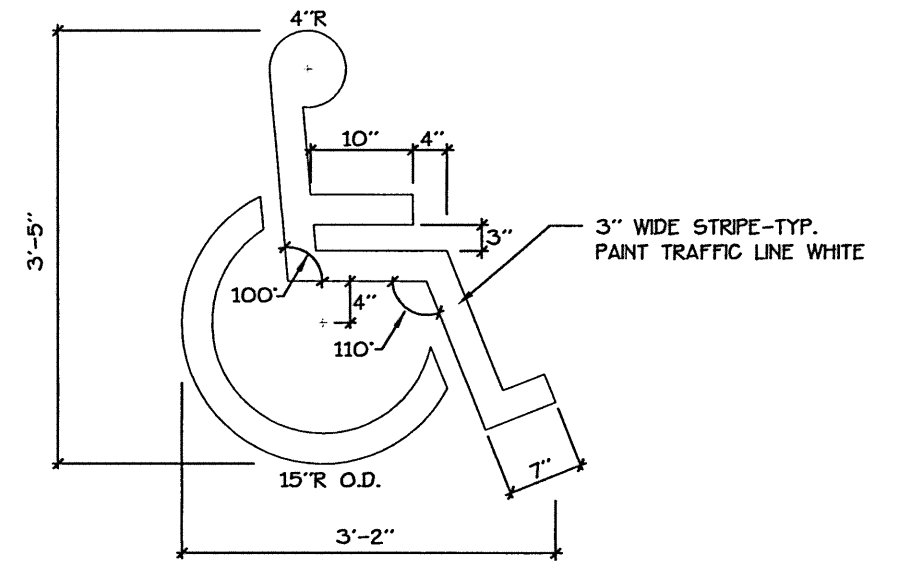

4 ACCESSIBLE SPACE MARKINGS
NOT TO SCALE

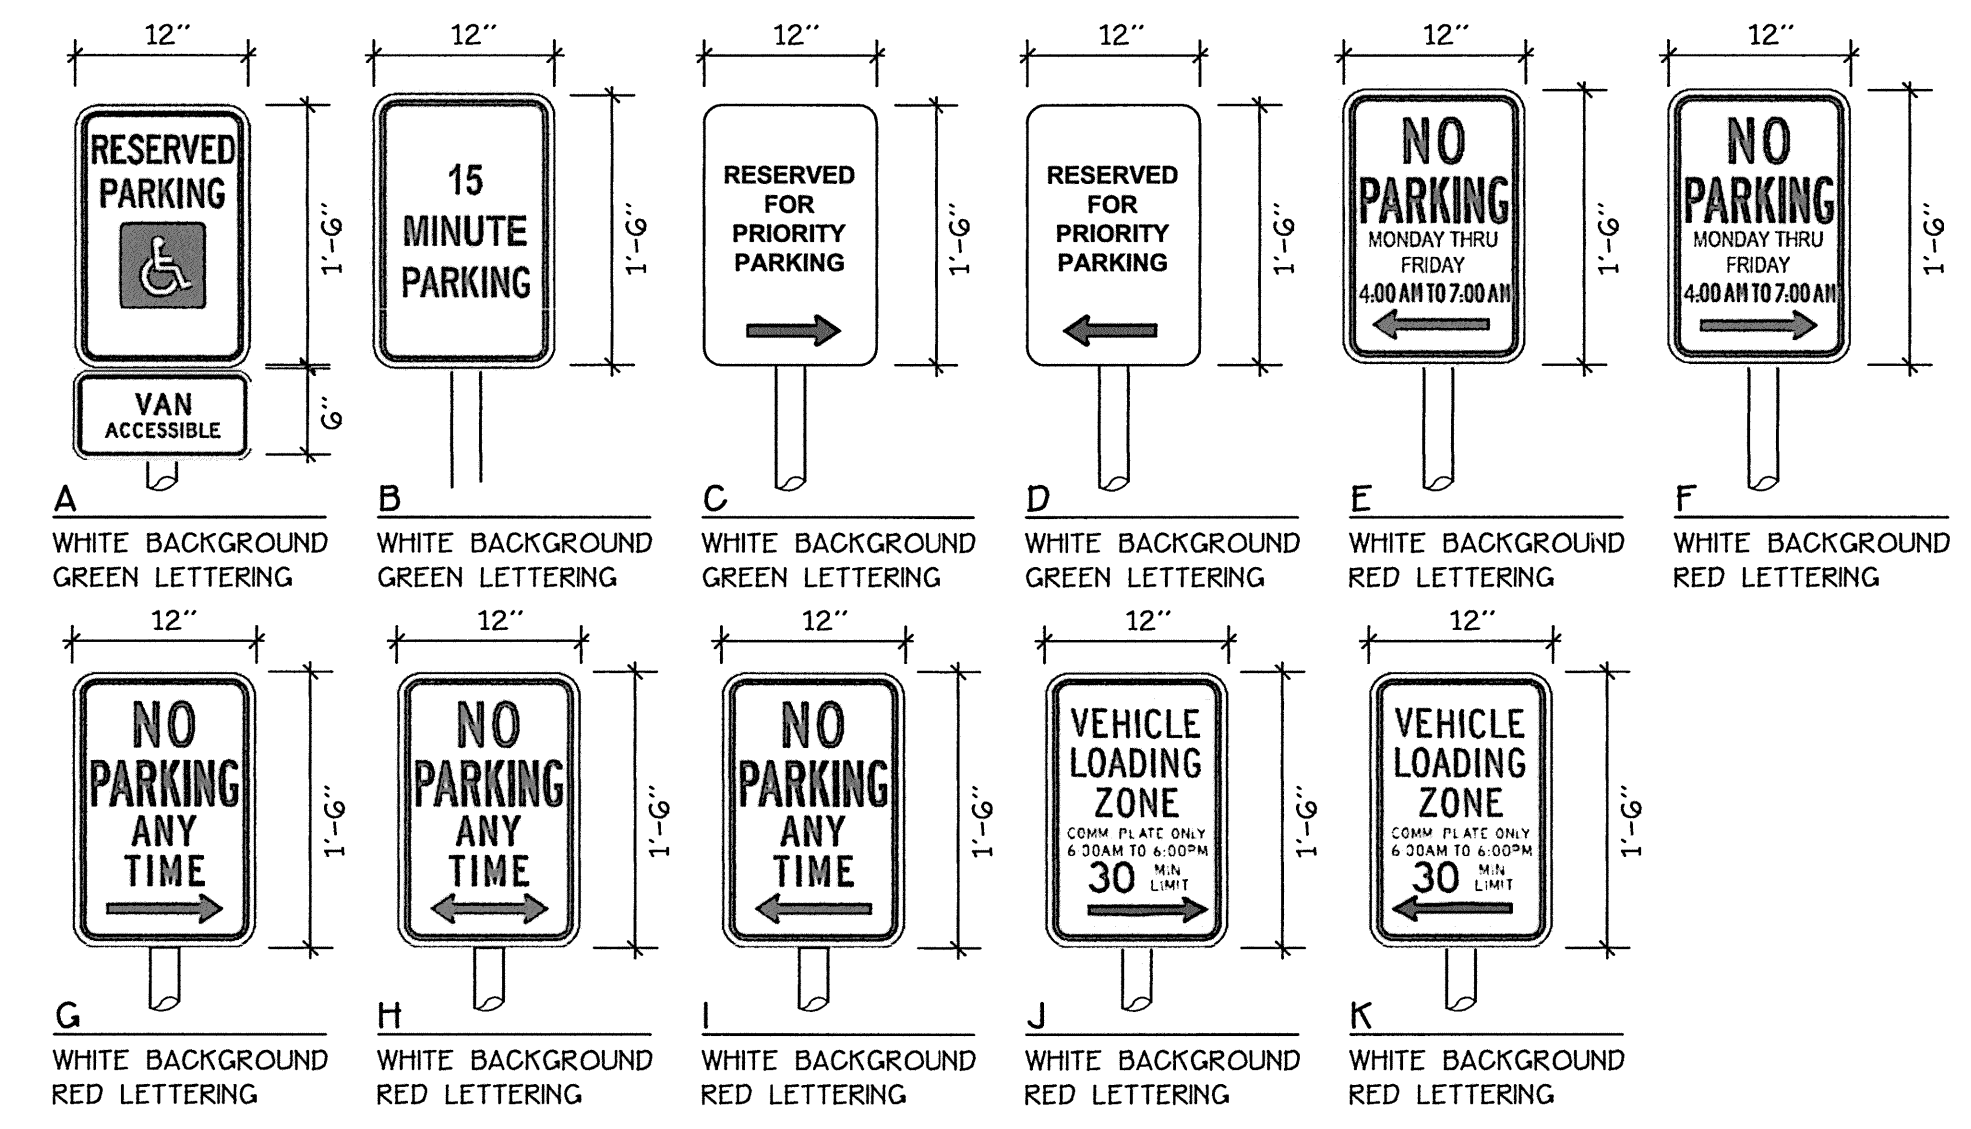

SIGNAGE LEGEND

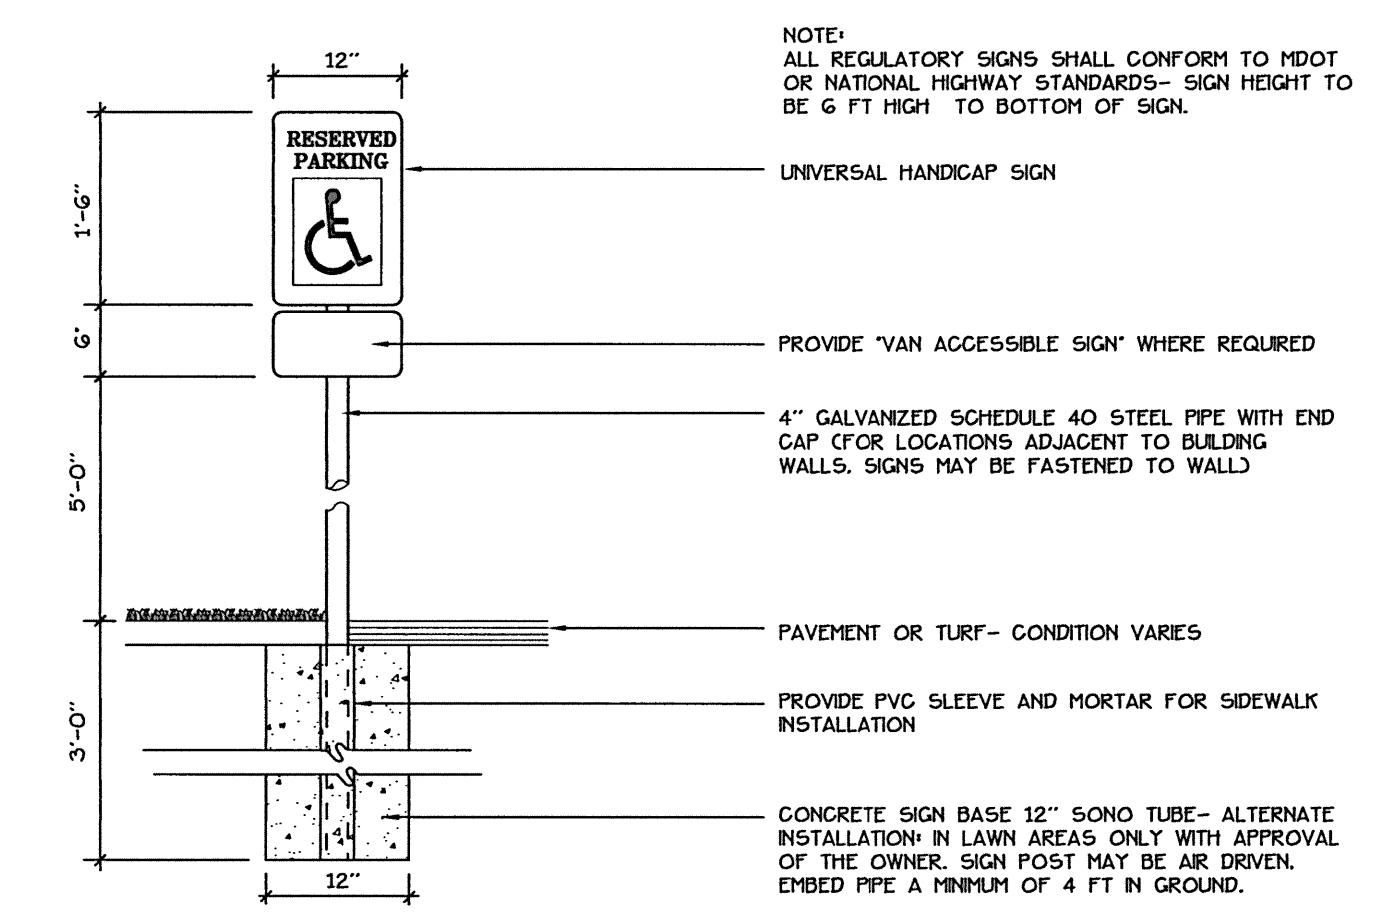

5 SIGNAGE
NOT TO SCALE

Mitchell & Associates
LANDSCAPE ARCHITECTS
The Staples School
70 Center Street
Portland, Maine 04101
Tel: (207) 774-4427
Fax: (207) 874-2460
www.mitchellassociates.biz

GP Gorrill-Palmer
Consulting Engineers, Inc.
Traffic and Civil
Engineering Services
P.O. Box 1837
16 Shaker Road
Gray, ME 04039
Tel: 207-657-6910
Fax: 207-657-6912
E-Mail: mailbox@gorrillpalmer.com