




11 PLAN DETAIL AT RAIN SCREEN WALL
SCALE: 1 1/2" = 1'-0"

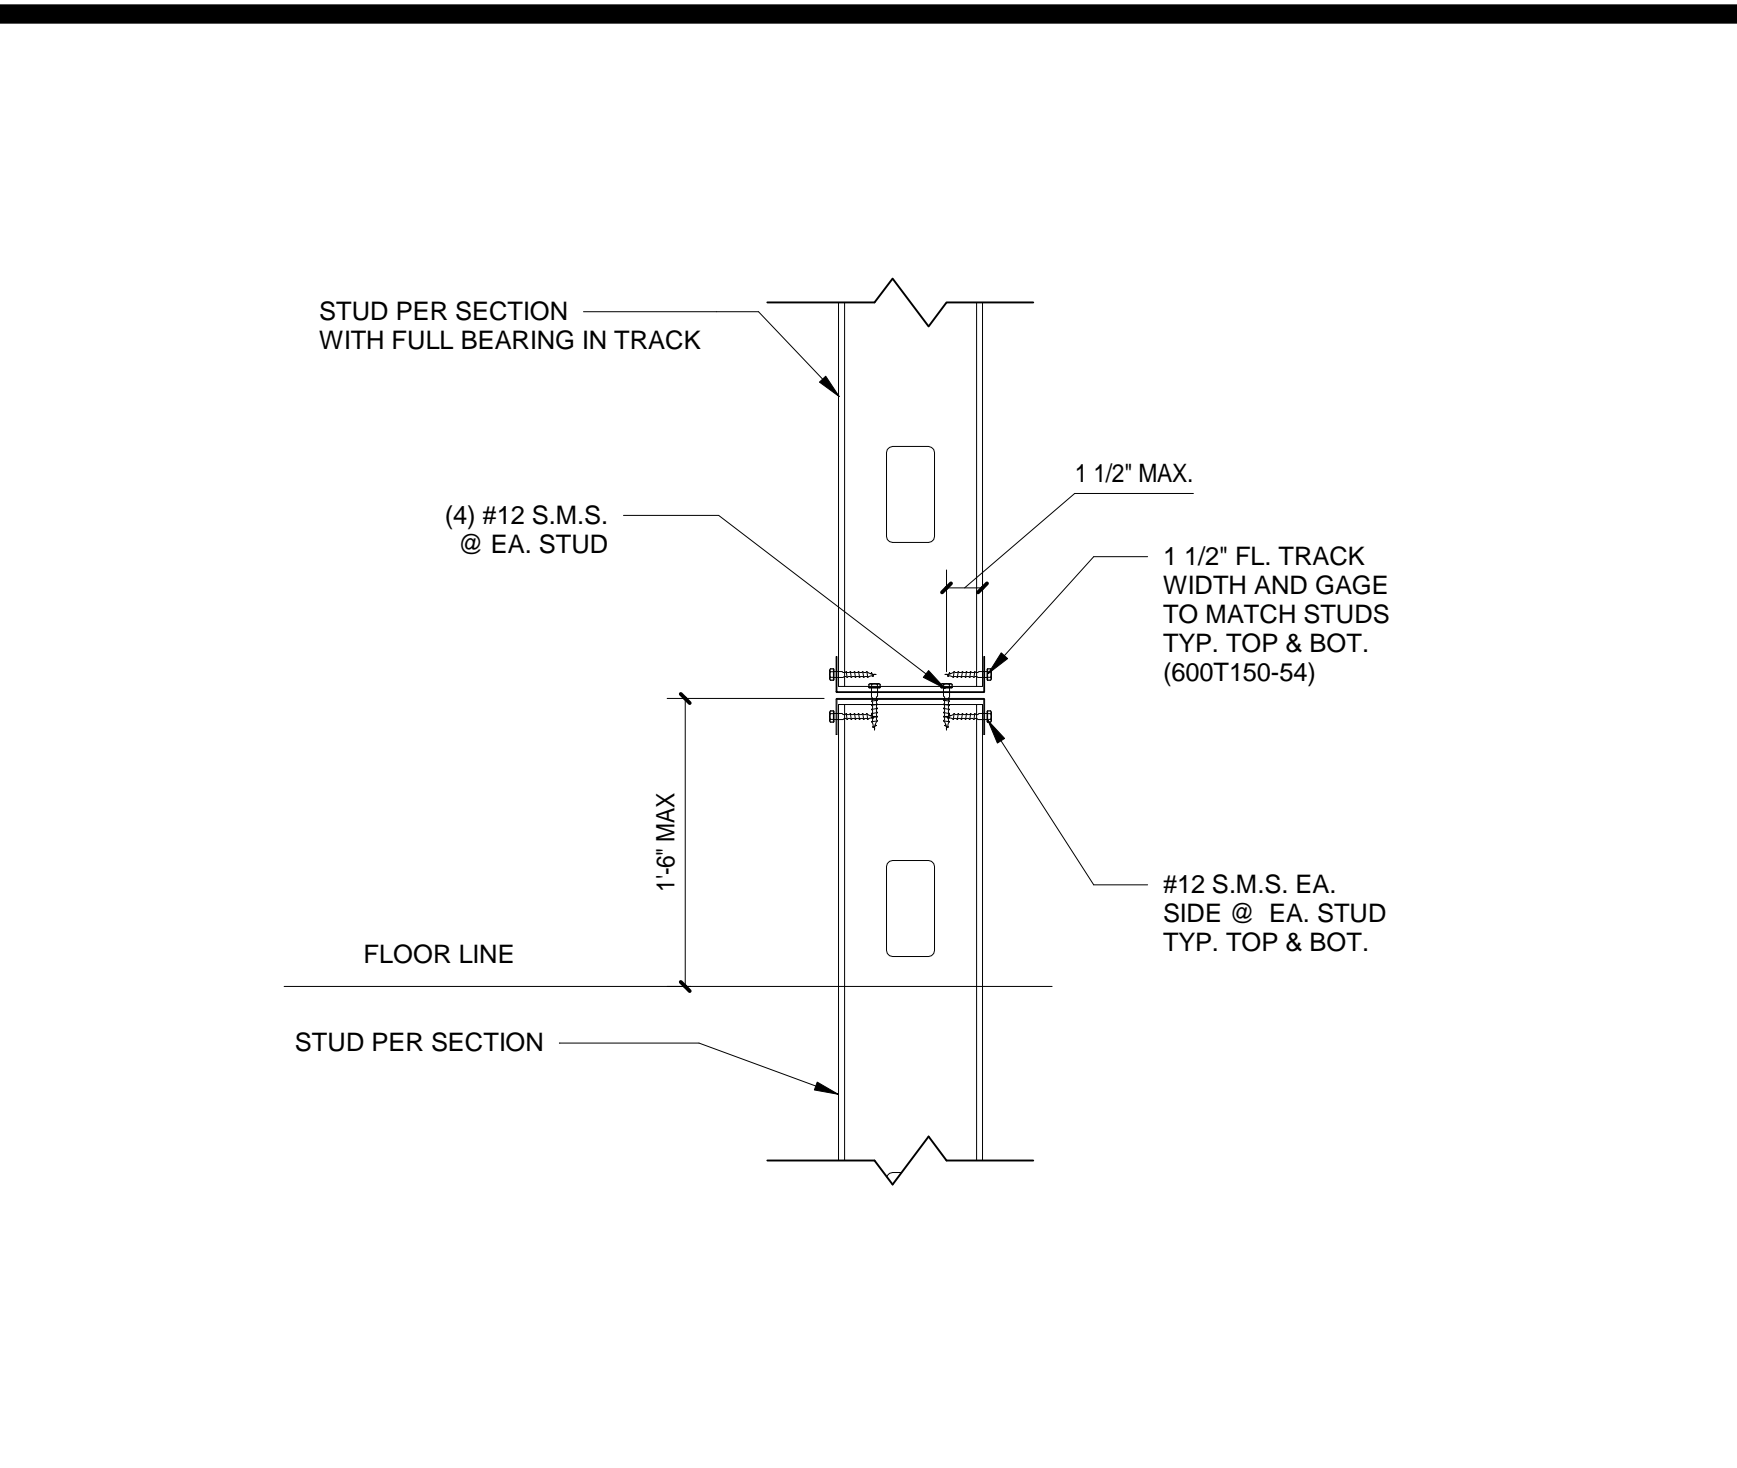


8 STUD SPLICE DETAIL - COMPRESSION
SCALE: 1 1/2" = 1'-0"

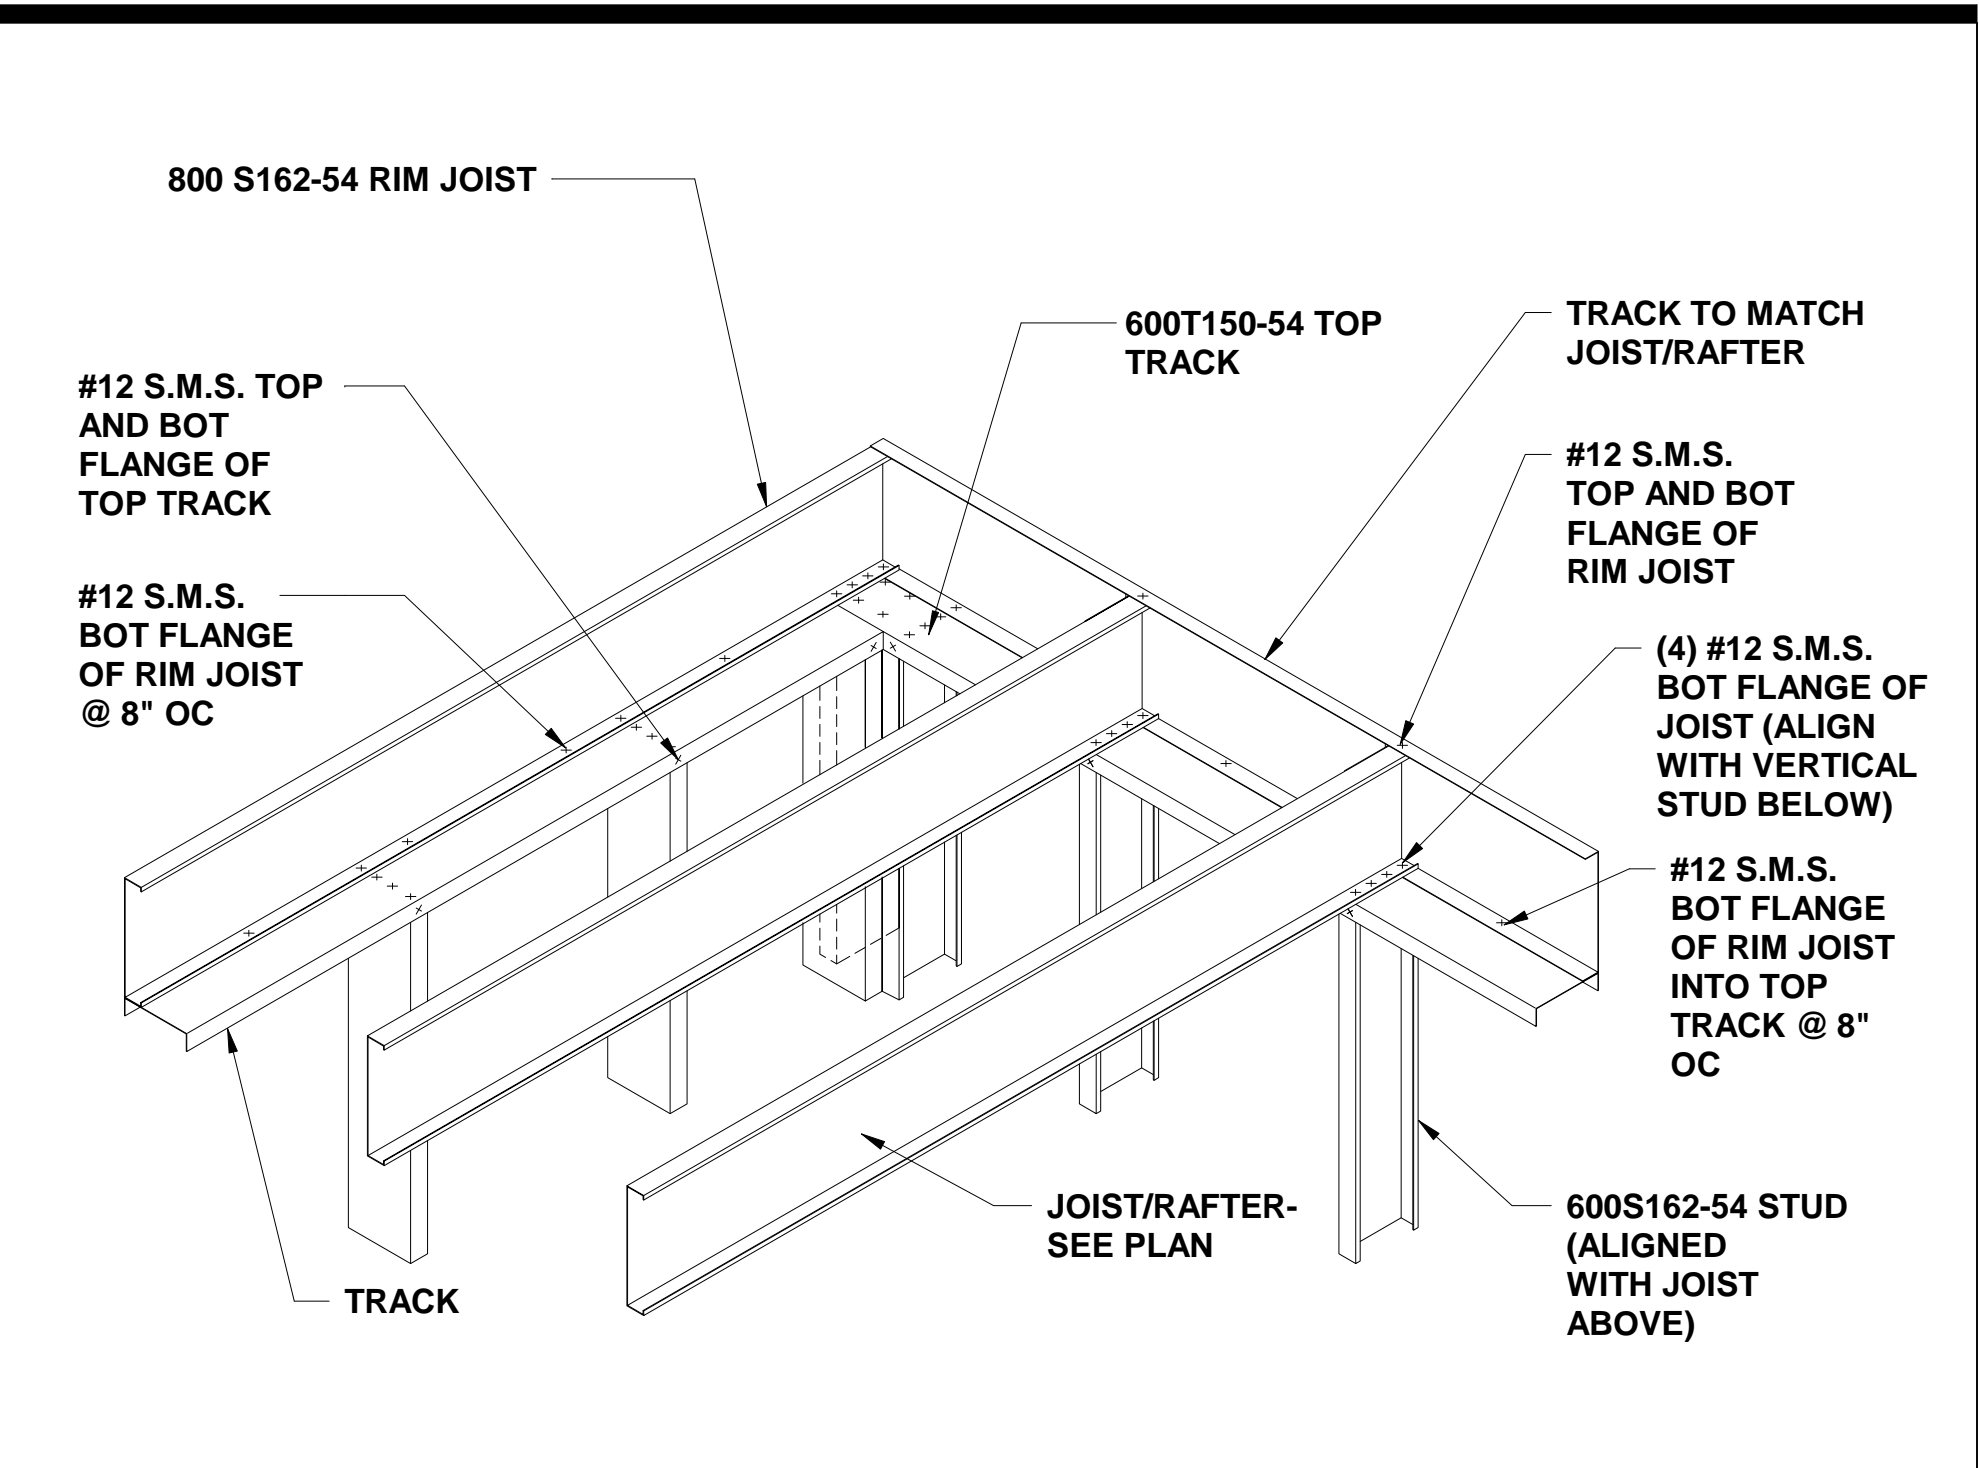


5 TYPICAL COLD FORMED CORNICE/PLATFORM DETAIL
SCALE: 1 1/2" = 1'-0"

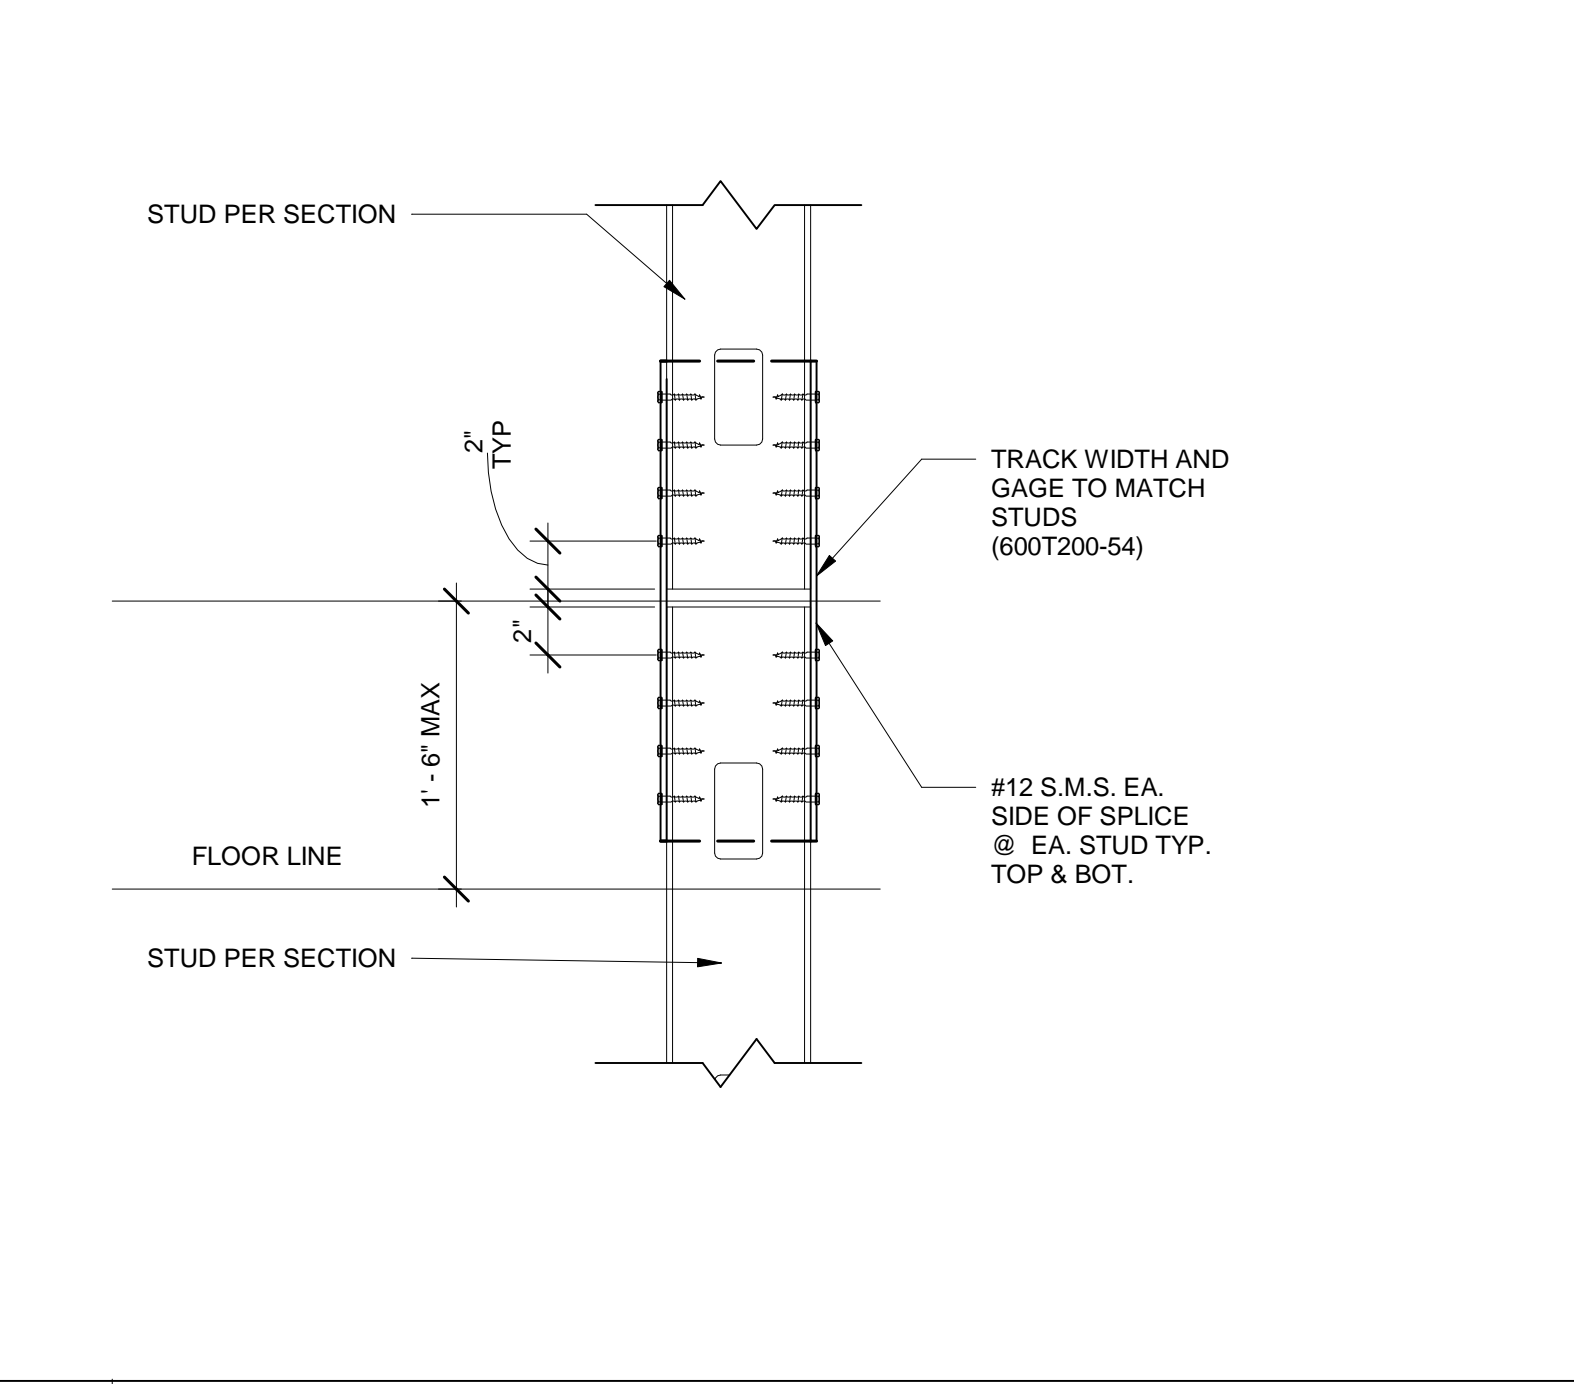


10 STUD SPLICE DETAIL - TENSION
SCALE: 1 1/2" = 1'-0"

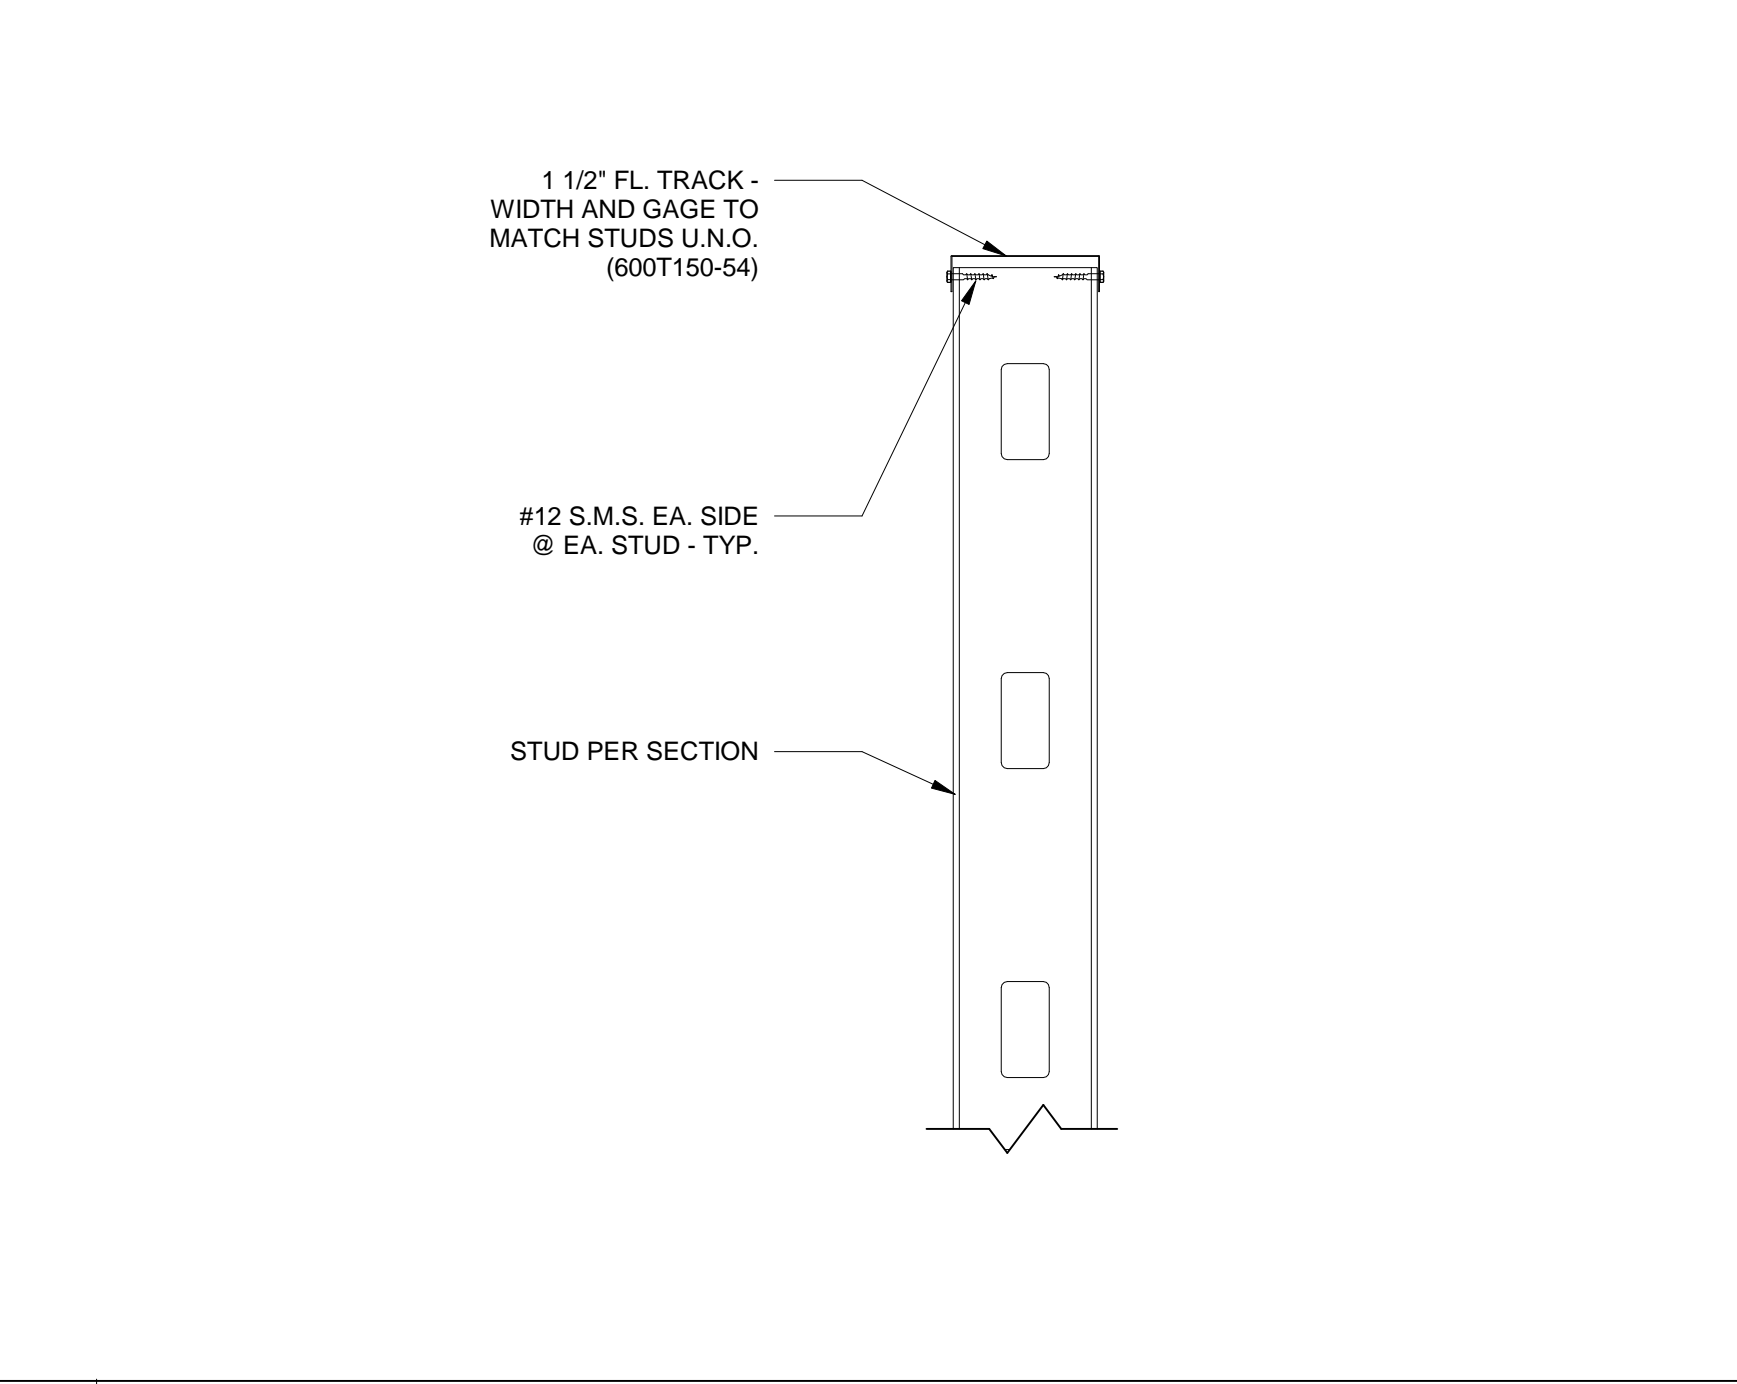


7 TYPICAL TOP TRACK CLOSURE DETAIL
SCALE: 1 1/2" = 1'-0"

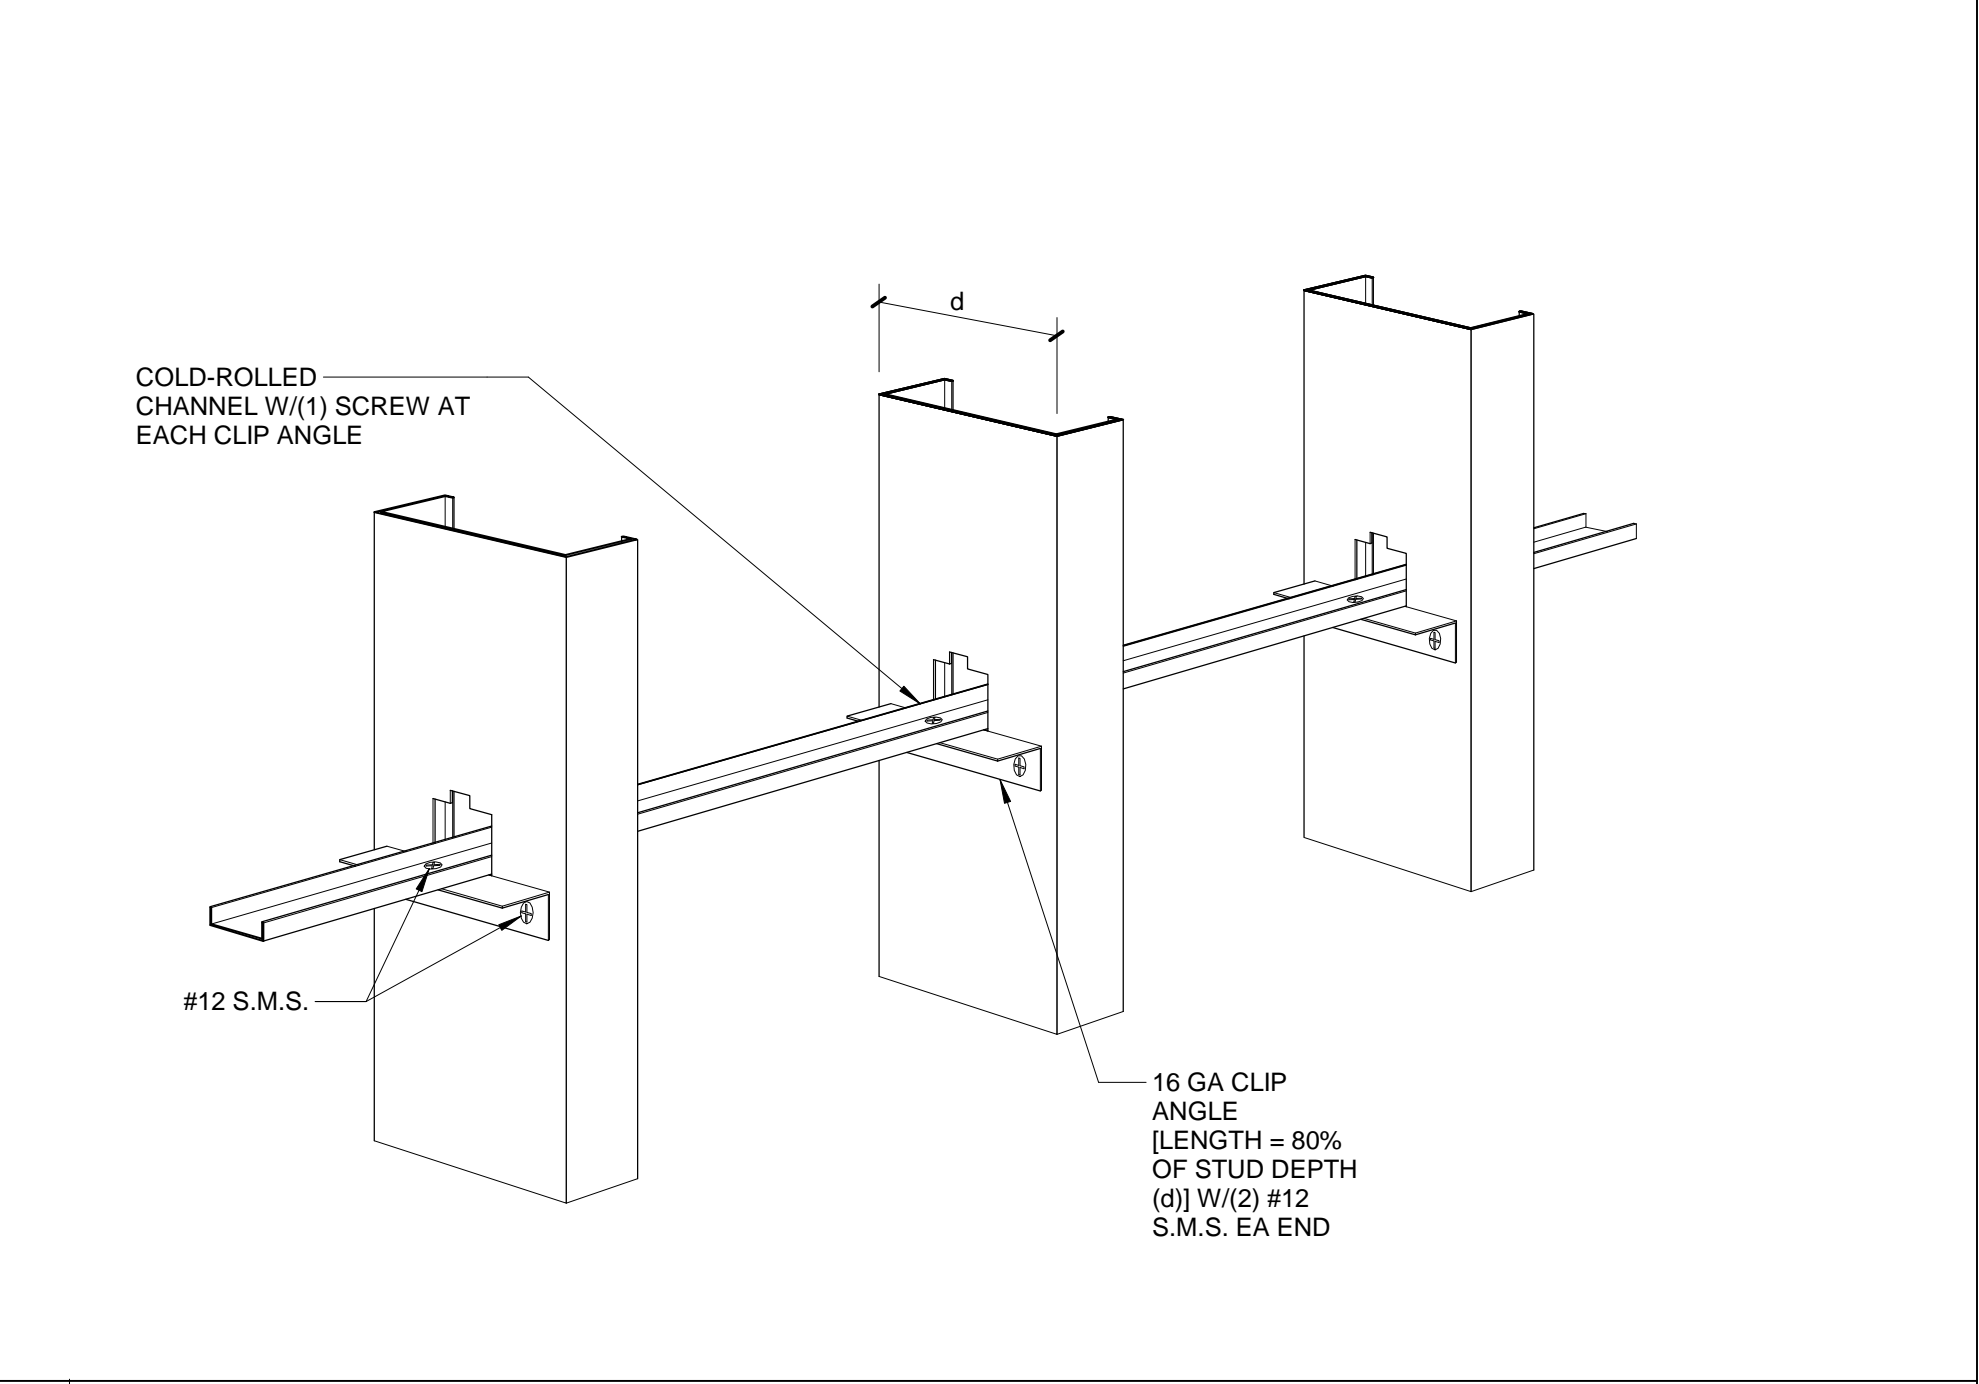


4 BRIDGING COLD-ROLLED CHANNEL WITH CLIP ANGLE
SCALE: 1 1/2" = 1'-0"

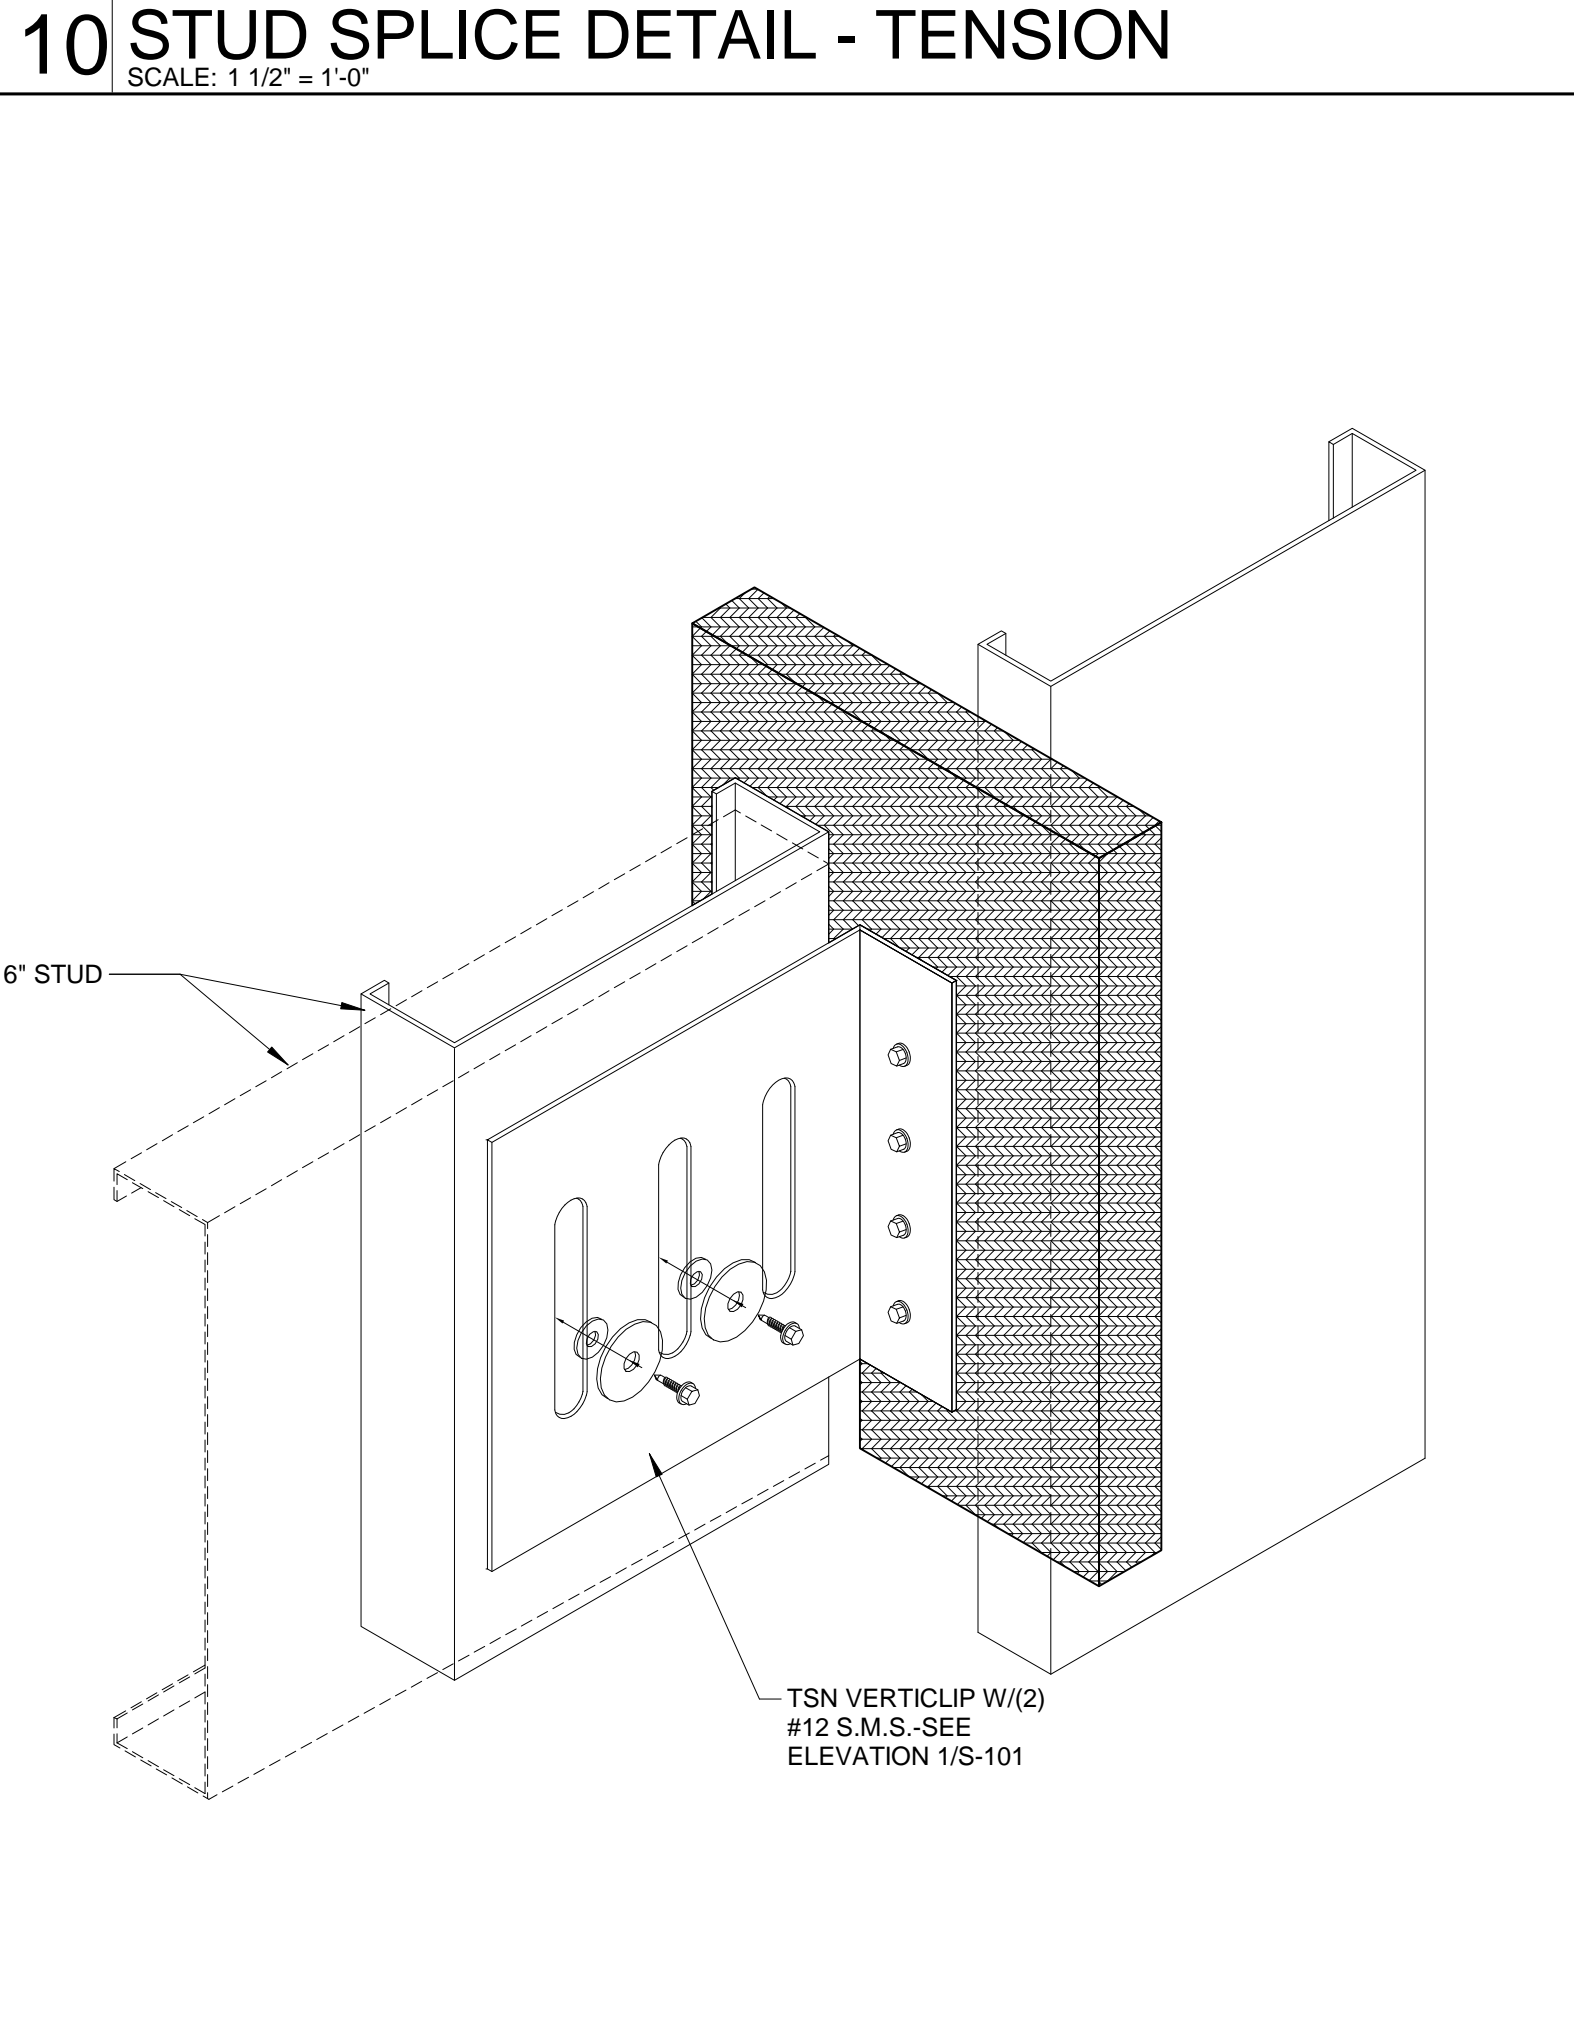

9 FULL HEIGHT CURTAIN WALL DEFLECTION CLIP
SCALE: 1 1/2" = 1'-0"

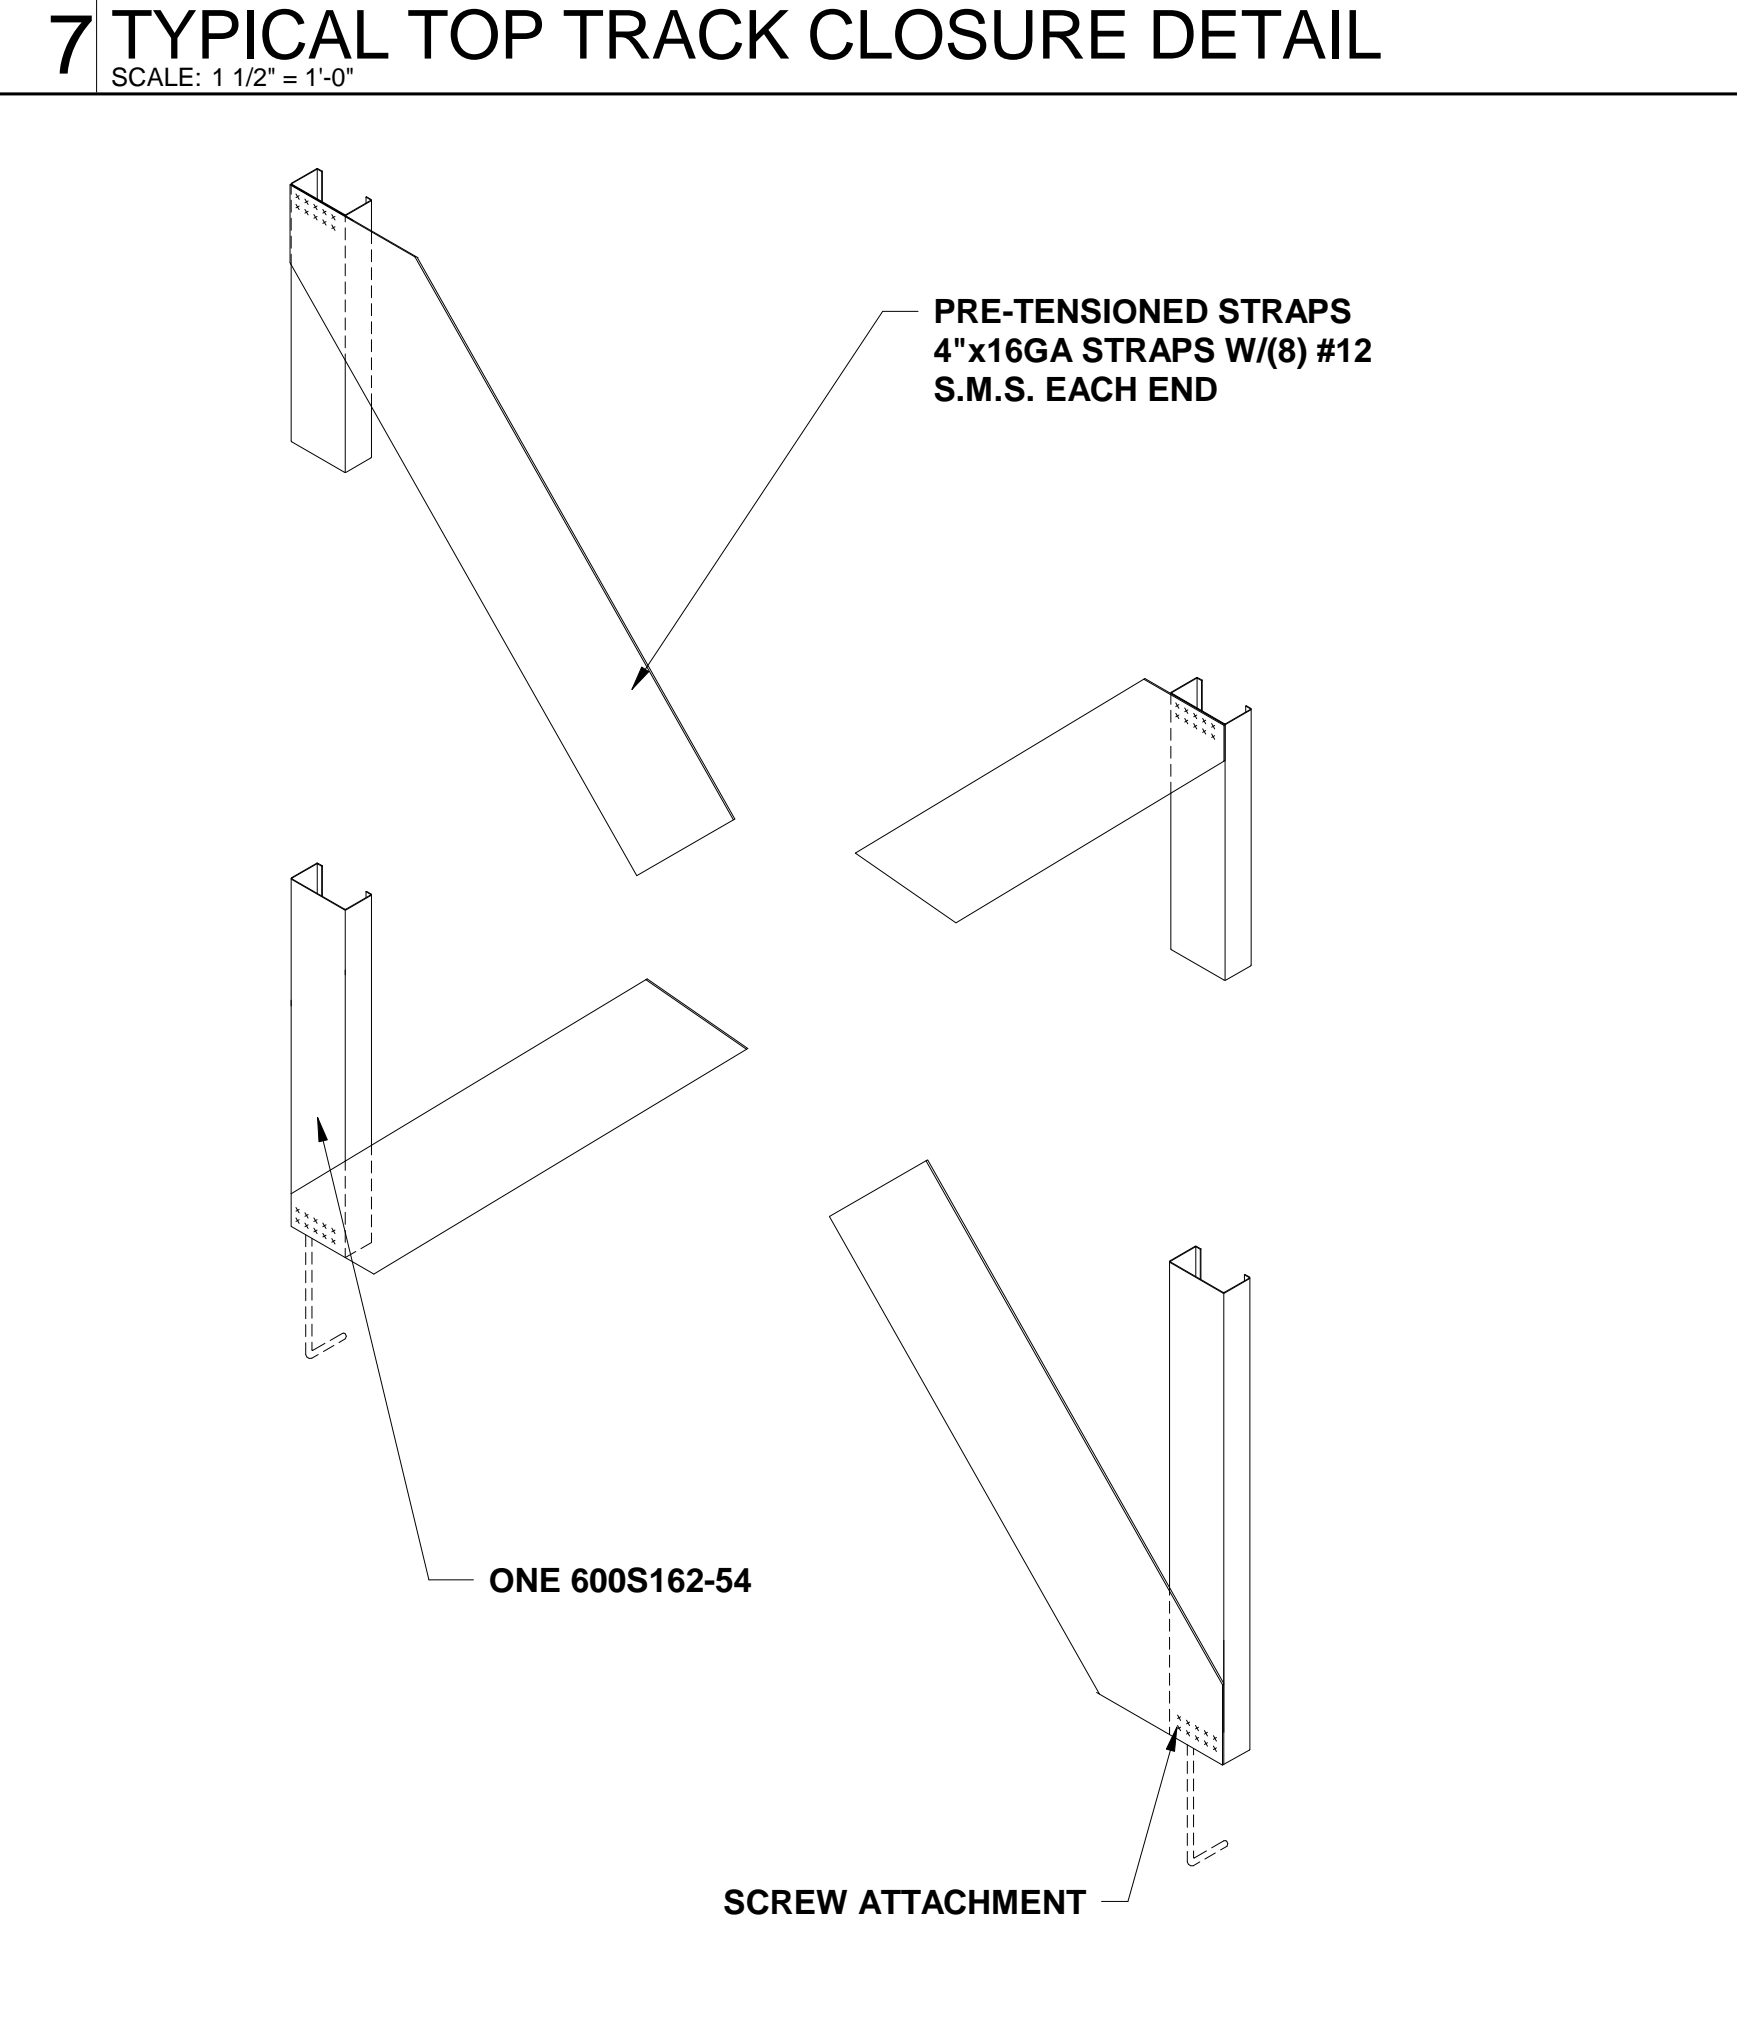


6 SHEARWALL X-BRACING
SCALE: 1 1/2" = 1'-0"

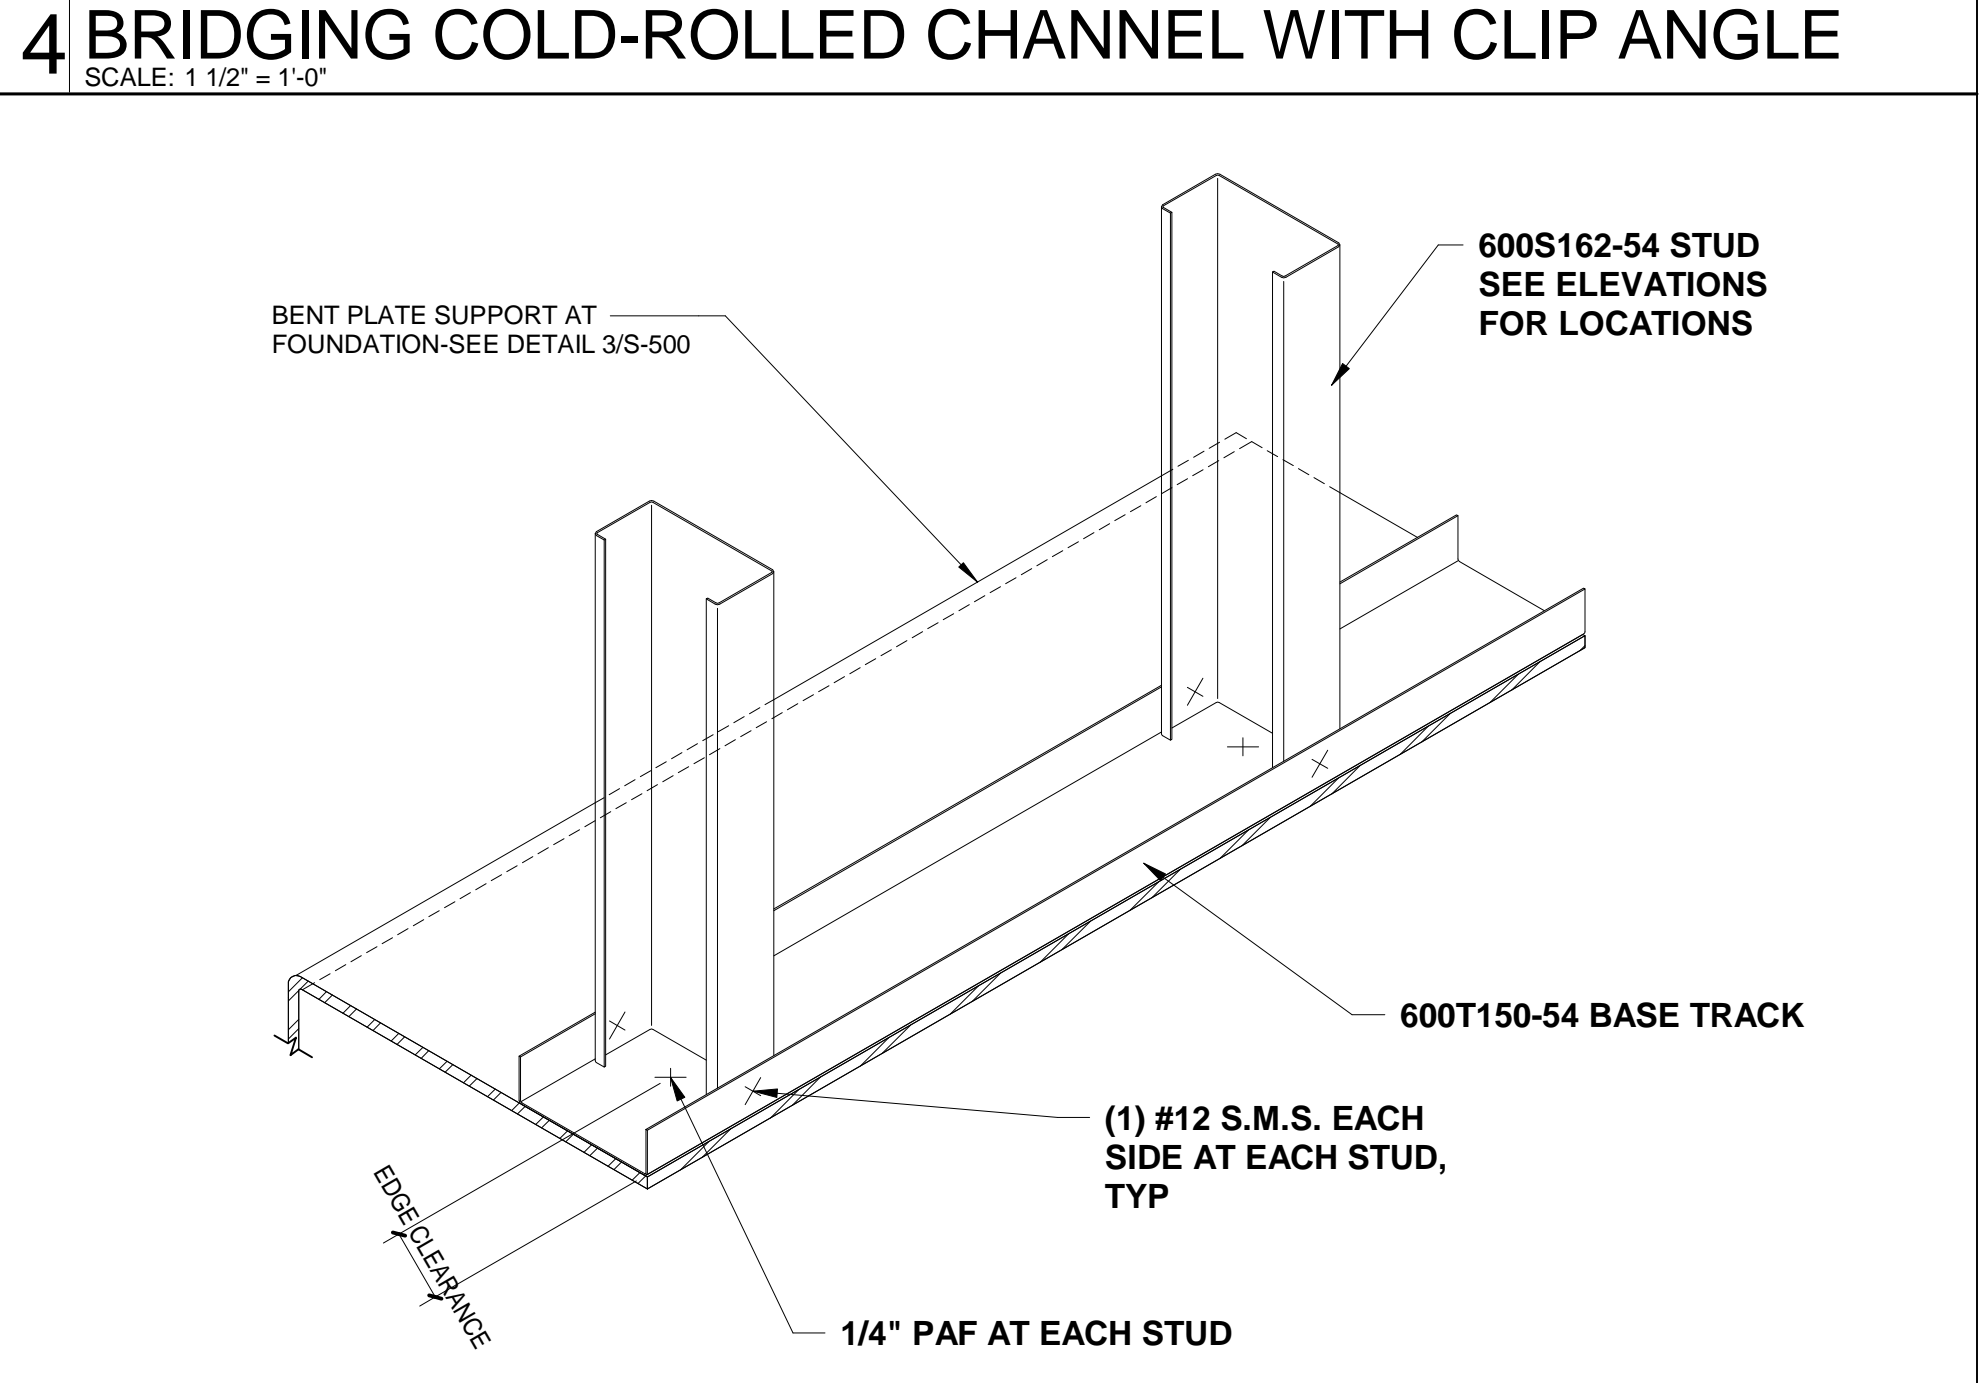

3 BOTTOM TRACK ANCHORAGE LOW VELOCITY FASTENER
SCALE: 1 1/2" = 1'-0"



12 PLAN DETAIL AT RAIN SCREEN WALL
SCALE: 1 1/2" = 1'-0"

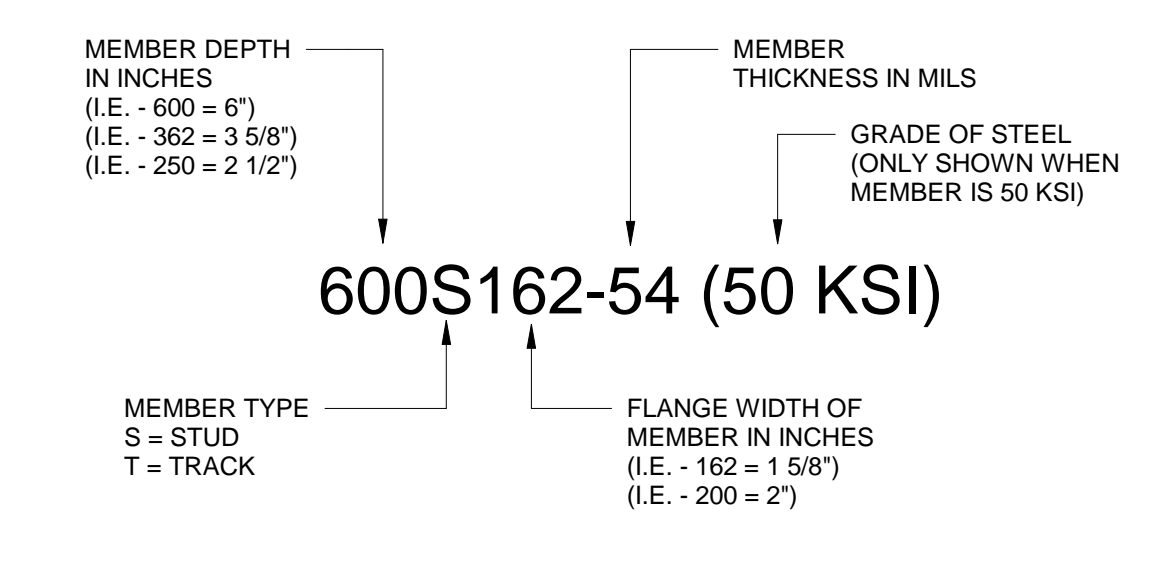

2 MEMBER DESIGNATION
SCALE: 1" = 1'-0"

MILS TO GAUGE CONVERSION CHART

MILS	GAUGE
33 MILS	20 GA.
43 MILS	18 GA.
54 MILS	16 GA.
68 MILS	14 GA.
97 MILS	12 GA.

1 CONVERSION CHART
SCALE: 1" = 1'-0"

ALL DIMENSIONS SHOWN TO BE FIELD VERIFIED U.N.O.


NO.	DATE	REVISIONS/ISSUANCES
2	03/15/2017	ISSUED FOR PERMIT
1	02/15/2017	ISSUED FOR PRICING

EPSTEIN
Architecture
Interiors
Engineering
Construction
Chicago
New York
Bucharest
Warsaw

600 W. FULTON STREET
CHICAGO, IL 60661-1259
T 312.454.9100
www.epsteinglobal.com
PROJECT NUMBER: 16303
PROJECT MANAGER: DS
ARCH/ENG: Designer
SCALE: As indicated
DRAWN BY: Author
CHECKED BY: Checker

DETAILS

Structural Engineer Architect Owner Project Address
EPSTEIN 600 West Fulton Chicago, IL 60661 312.454.9100
EPSTEIN 600 West Fulton Chicago, IL 60661 312.454.9100
LQ ACQUISITION PROPERTIES, LLC. 900 Hidden Ridge Irving, Texas 75038 214.482.6600
La Quinta Inn No. 2049 340 Park Ave Portland, ME 04102

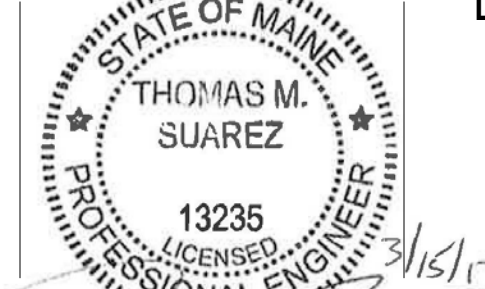

S-501

©2016 A. Epstein and Sons International, Inc. All rights reserved.