




OVERALL PERSPECTIVE VIEW



LOBBY VIEW LEFT



LOBBY ENTRY VIEW

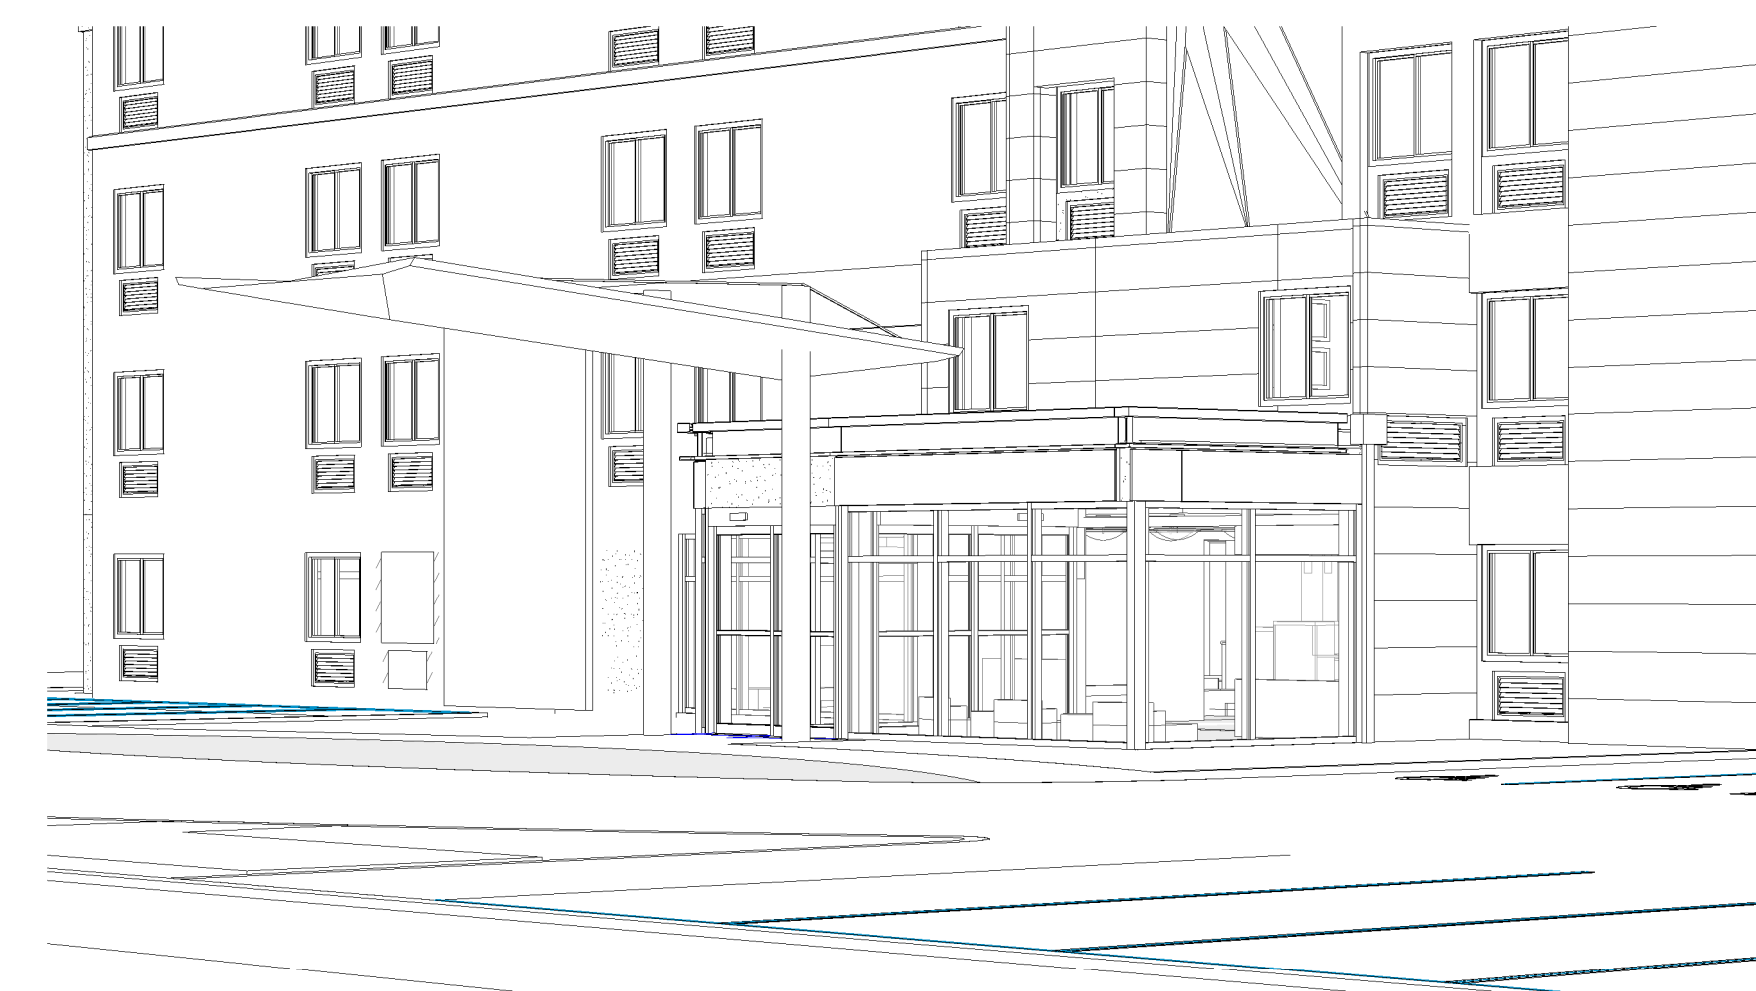

LOBBY VIEW RIGHT


Project:

**PORTLAND LaQUINTA
 INN & SUITES LQ
 #2049 RENOVATION**
 340 Park Ave, Portland, ME 04102

Project Owner:
LQ MANAGEMENT, LLC
 909 HIDDEN RIDGE, SUITE 600 IRVING, TEXAS
 75038

Architect:

 Professional Corporation
BMA Architectural Group
 Architects ■ Designers ■ Planners
 12 Middle Street
 Amherst, New Hampshire 03031
 TEL 603 673 1991 FAX 603 672 1385
 www.bmaworld.com

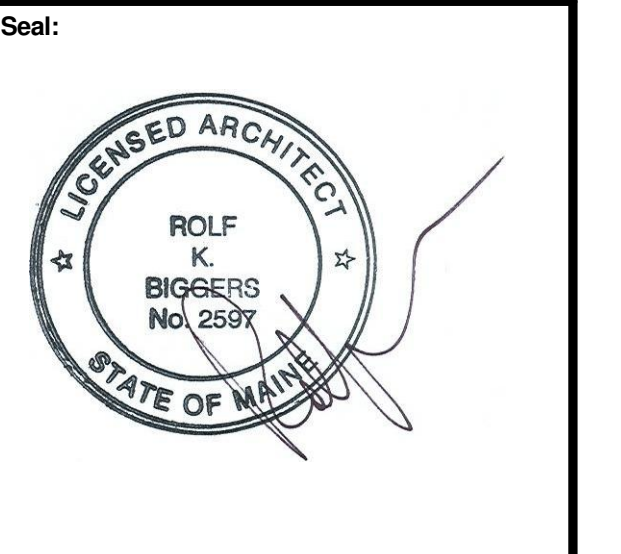

BMA COPYRIGHT:
 These plans are copyrighted and are subject to copyright protection as an "architectural work" under Sec. 102 of the Copyright Act, 17 U.S.O. as amended December 1990 and known as Architectural Works Copyright Protection Act of 1990. The protection includes but is not limited to the overall form as well as the arrangement and composition of spaces and elements of the design. Under such protection, unauthorized use of these plans, work or home represented, can legally result in the cessation of construction or buildings being seized and/or monetary compensation to BMA, P.C.

REVISIONS

--	--

Job Number: 3044
 Drawn By: C.J.T.
 Checked By: RKB
 Phase: LOBBY AND ADA DOCUMENTS

Drawing Title:
**EXTERIOR
 PERSPECTIVES &
 DETAILS**

SHEET NUMBER:
A-203
 DATE: 14 APRIL 2017