


**REVISIONS**



Job Number:	3044
Drawn By:	CJT
Checked By:	RKB
Phase:	LOBBY AND ADA DOCUMENTS

Drawing Title:  
**SUNDRY SHOP PLANS  
 AND DETAILS**


SHEET NUMBER:  
**A-804**  
 DATE: 14 APRIL 2017

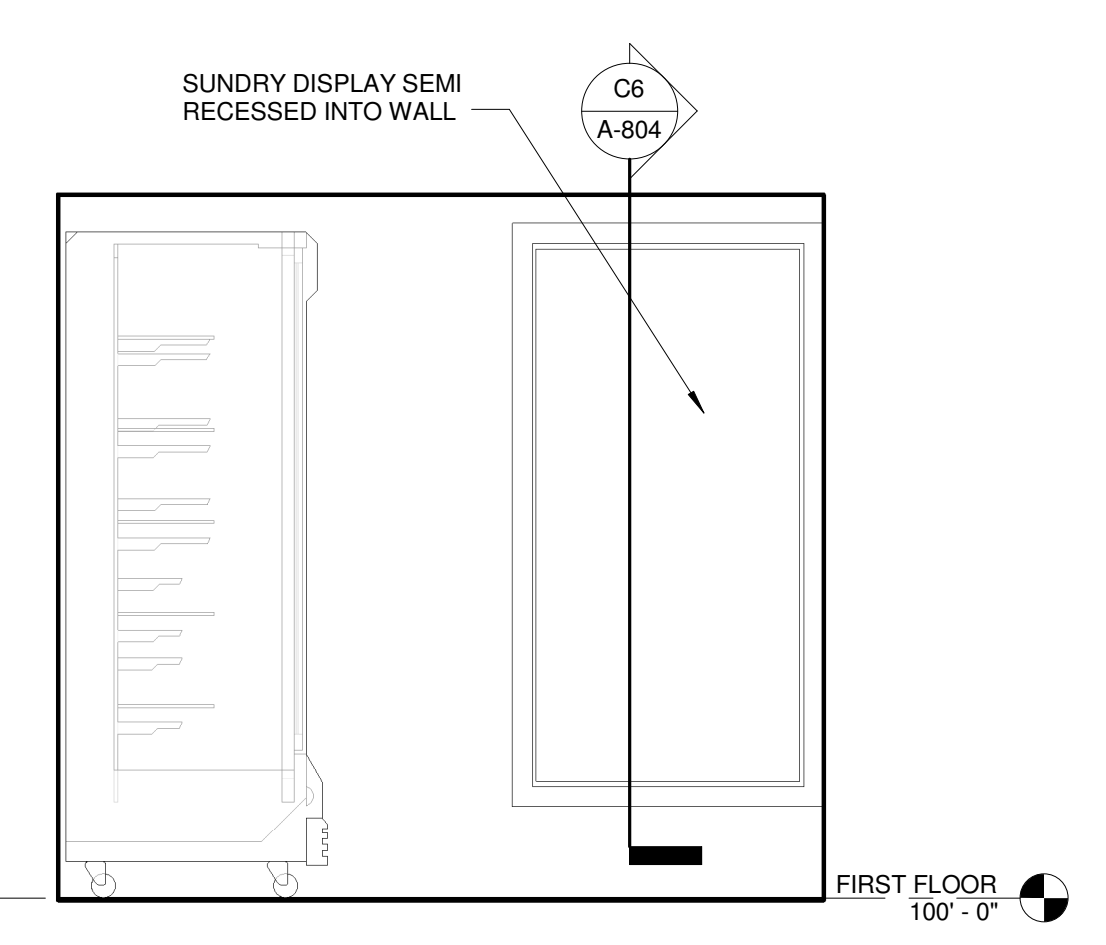


**D1 INT ELEV @ SUNDRY**  
 1/2" = 1'-0"

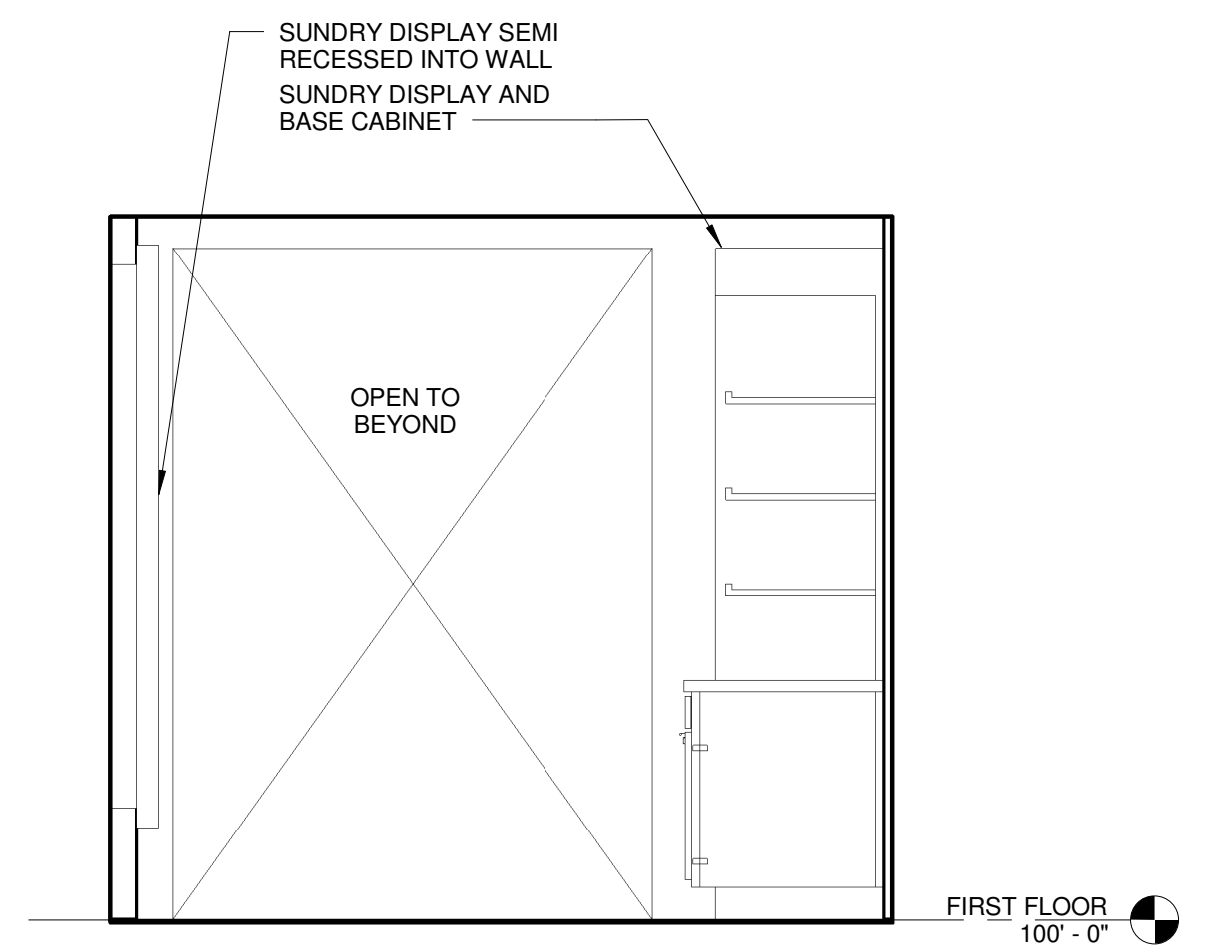


**D3 INT ELEV @ SUNDRY**  
 1/2" = 1'-0"

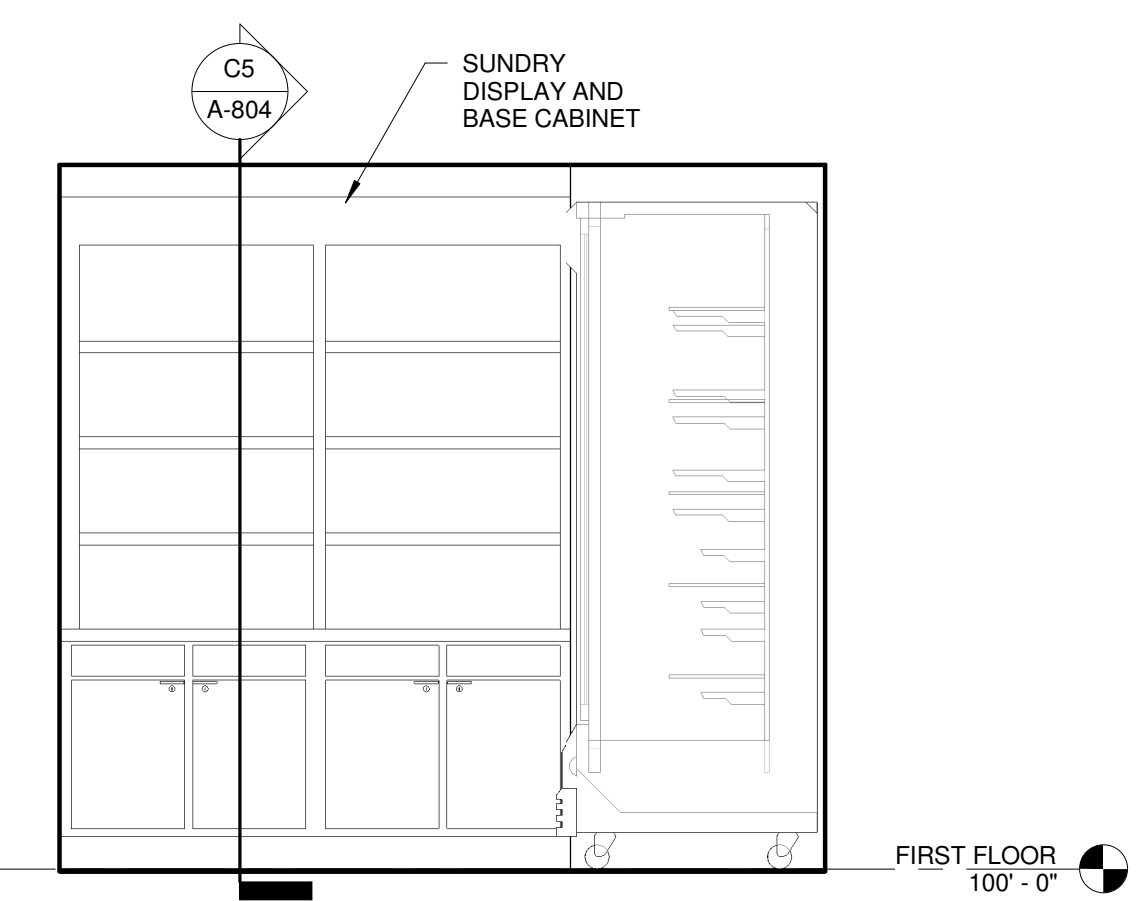


**C1 INT ELEV @ SUNDRY**  
 1/2" = 1'-0"

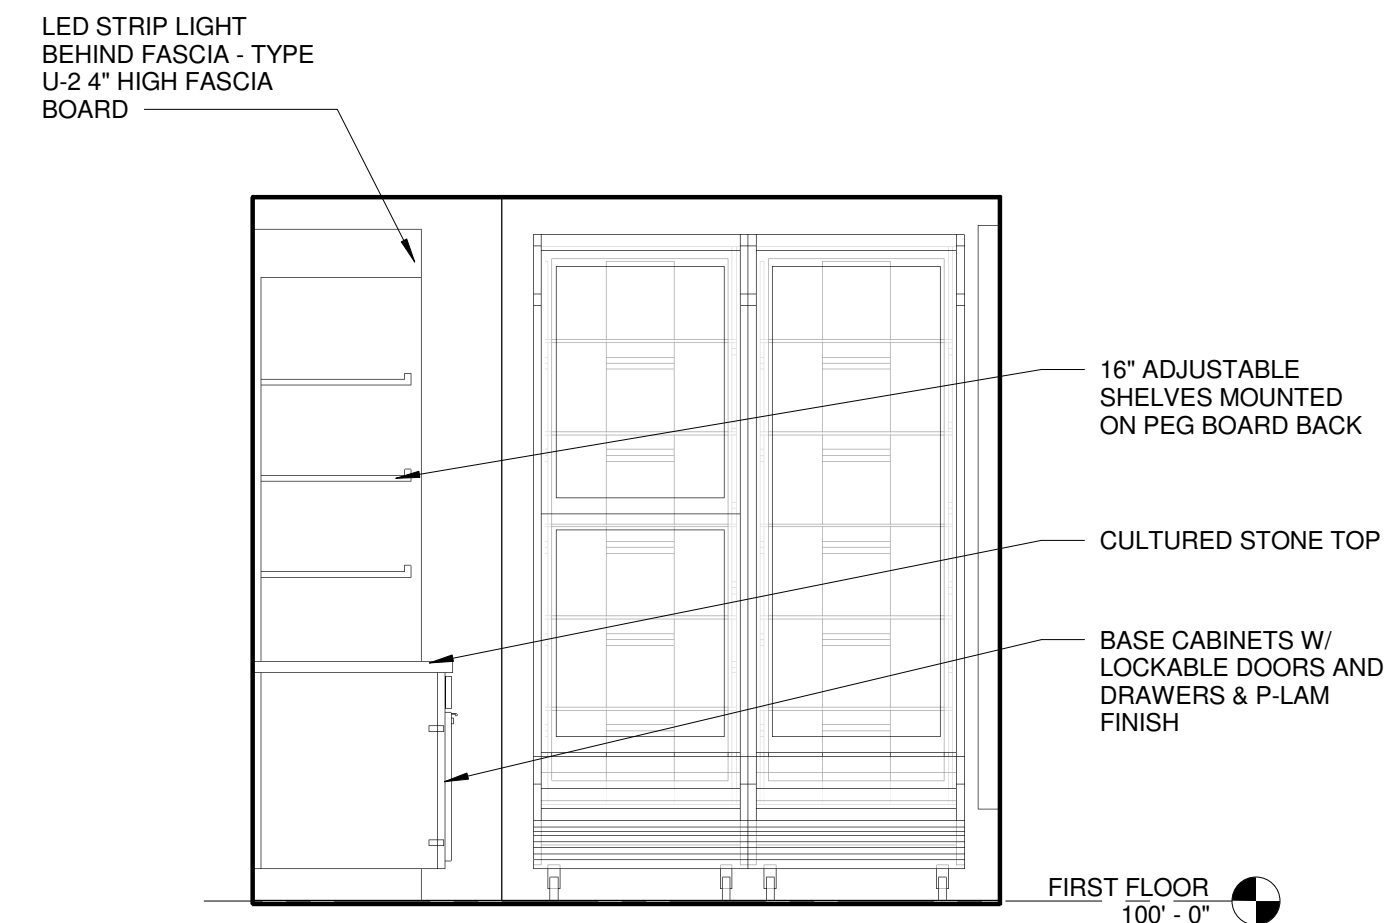


**C3 INT ELEV @ SUNDRY**  
 1/2" = 1'-0"

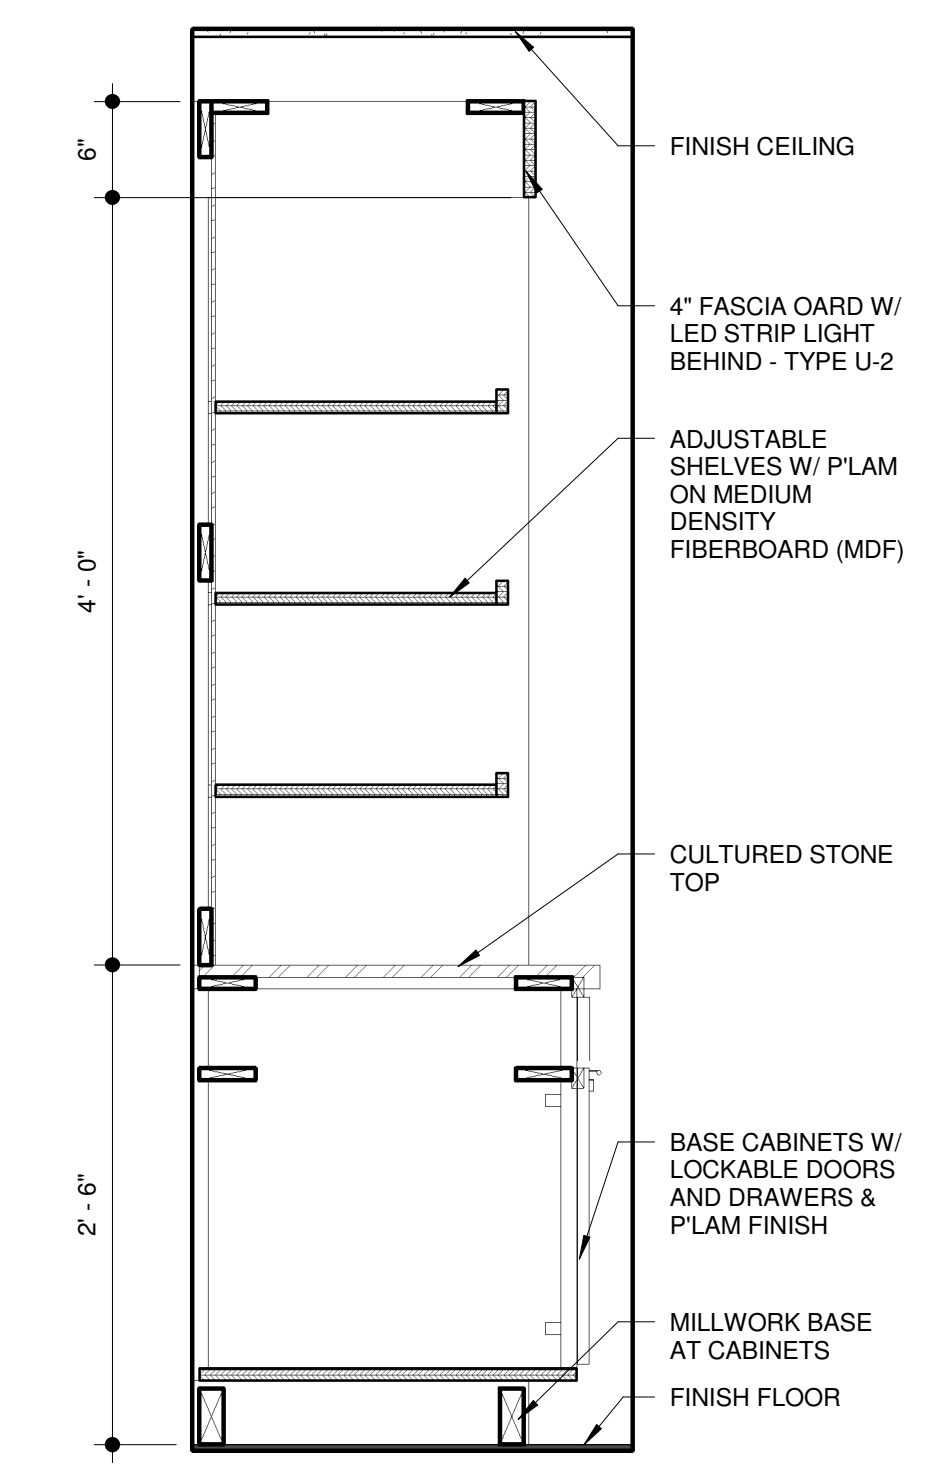

**C5 SECTION - SUNDRY DISPLAY**  
 1" = 1'-0"

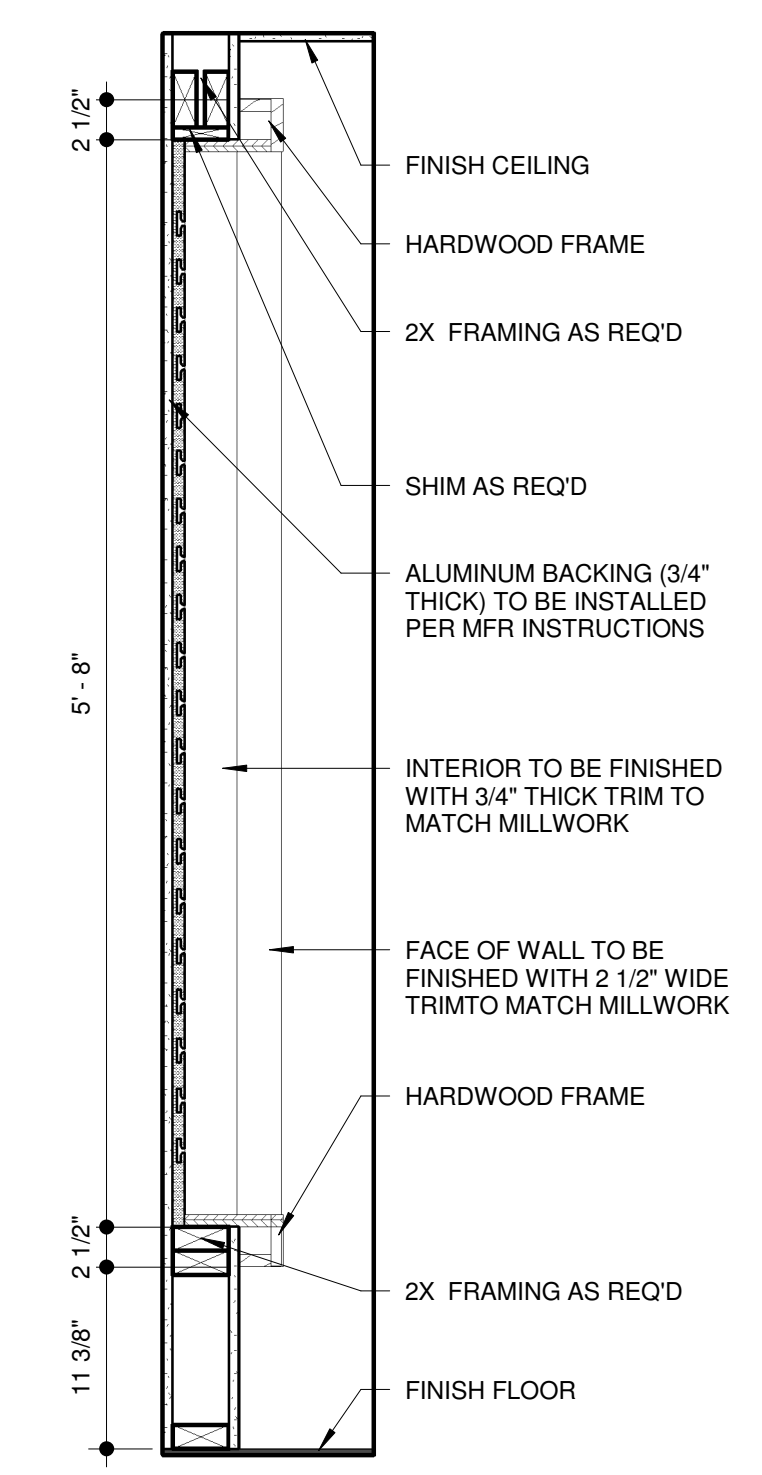

**C6 SECTION - SUNDRY DISPLAY**  
 1" = 1'-0"

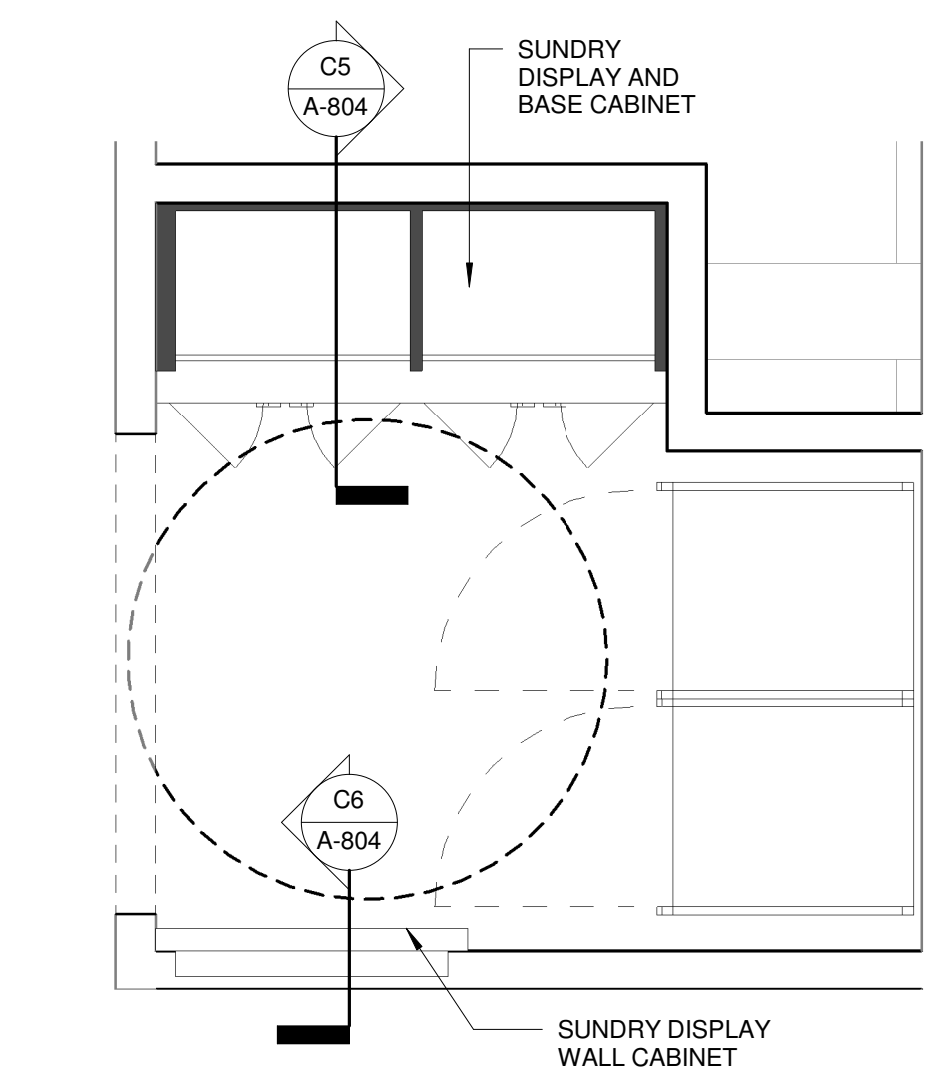

**A1 ENLARGED SUNDRY SHOP PLAN**  
 1/2" = 1'-0"

- MILLWORK NOTES:**
- MILLWORK SHOWN IS DIAGRAMATIC ONLY. MILLWORK DESIGN AND DRAWINGS ARE BY OWNER'S VENDOR.
  - CONTRACTOR TO PROVIDE SHOP DRAWINGS TO ARCHITECT FOR APPROVAL.
  - PROVIDE SEALANT AT ALL DISSIMILAR MATERIALS.
  - COORDINATE ALL MILLWORK WITH OWNERS EQUIPMENT.

