
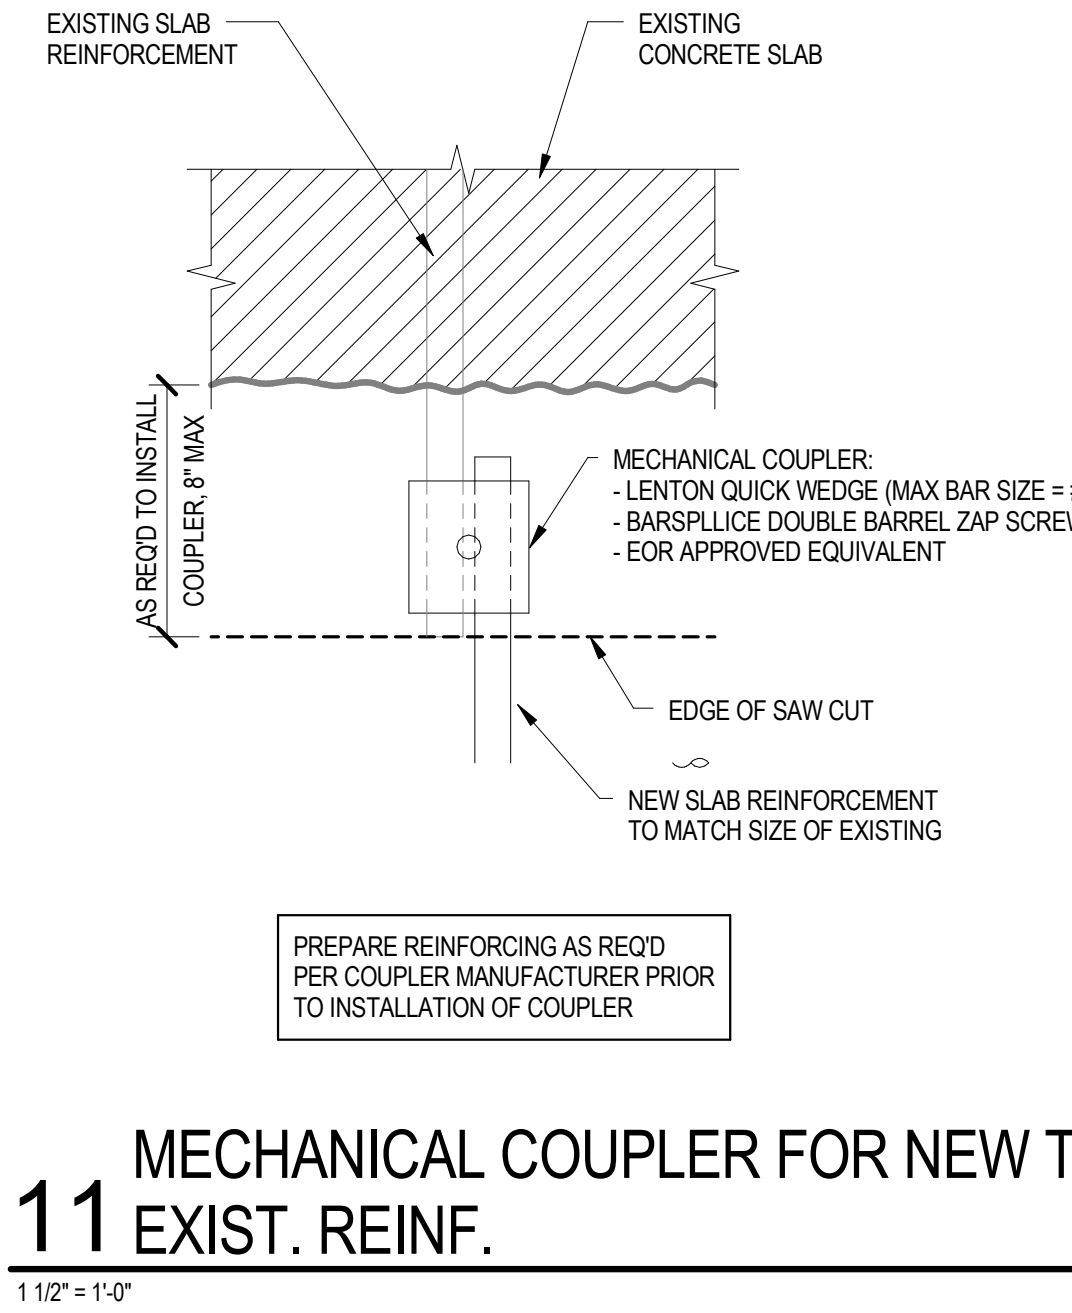
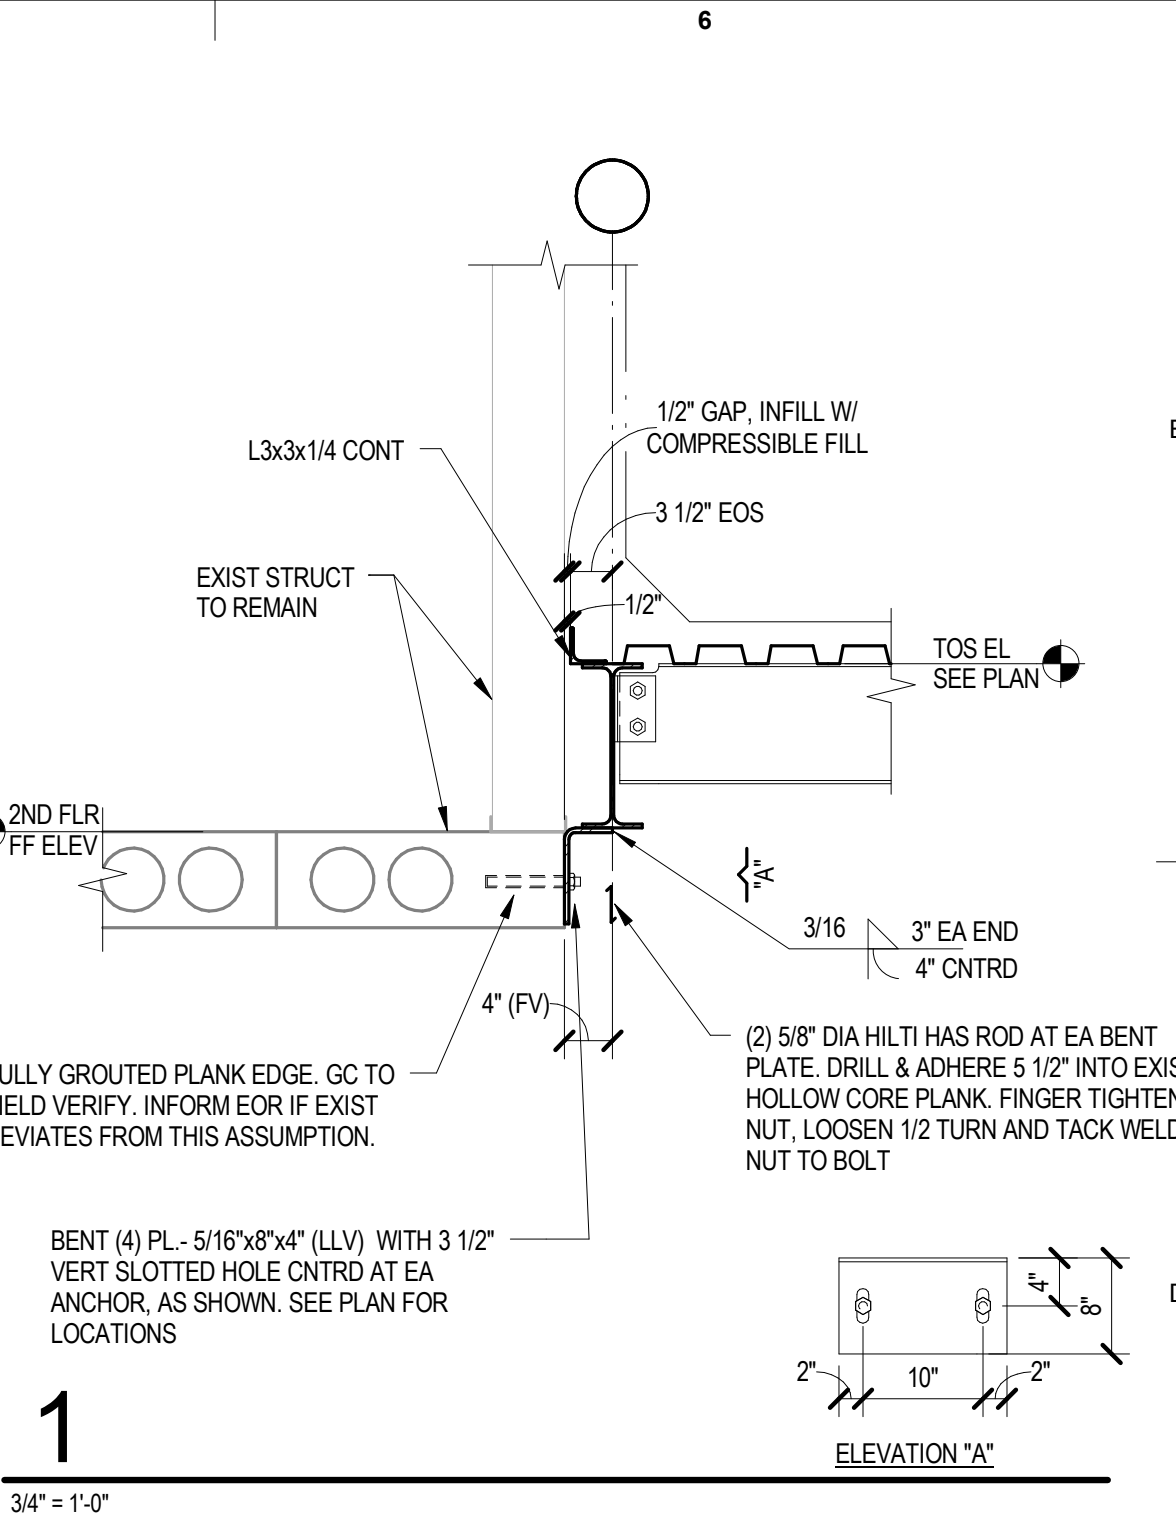
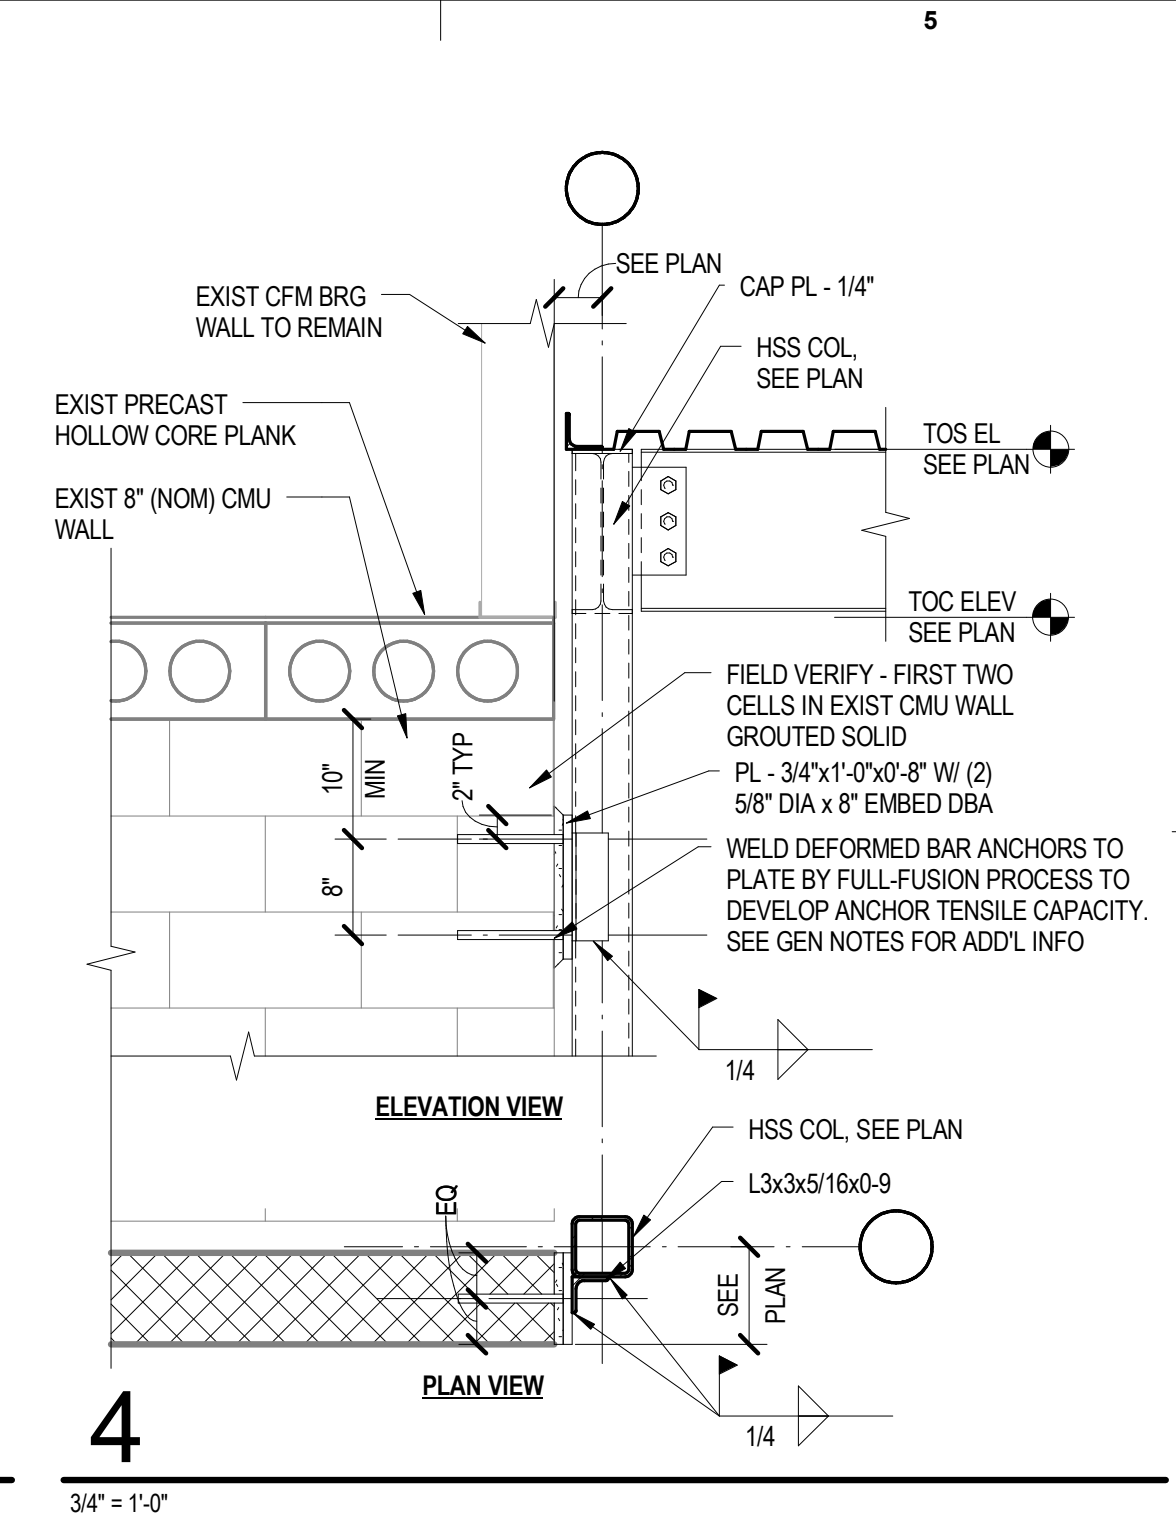


REVISIONS	


Job Number:	3044
Drawn By:	AM
Checked By:	AM
Phase:	LOBBY AND ADA DOCUMENTS

Drawing Title:  
**DETAILS**


SHEET NUMBER:  
**S-502**  
 DATE: APRIL 18, 2017

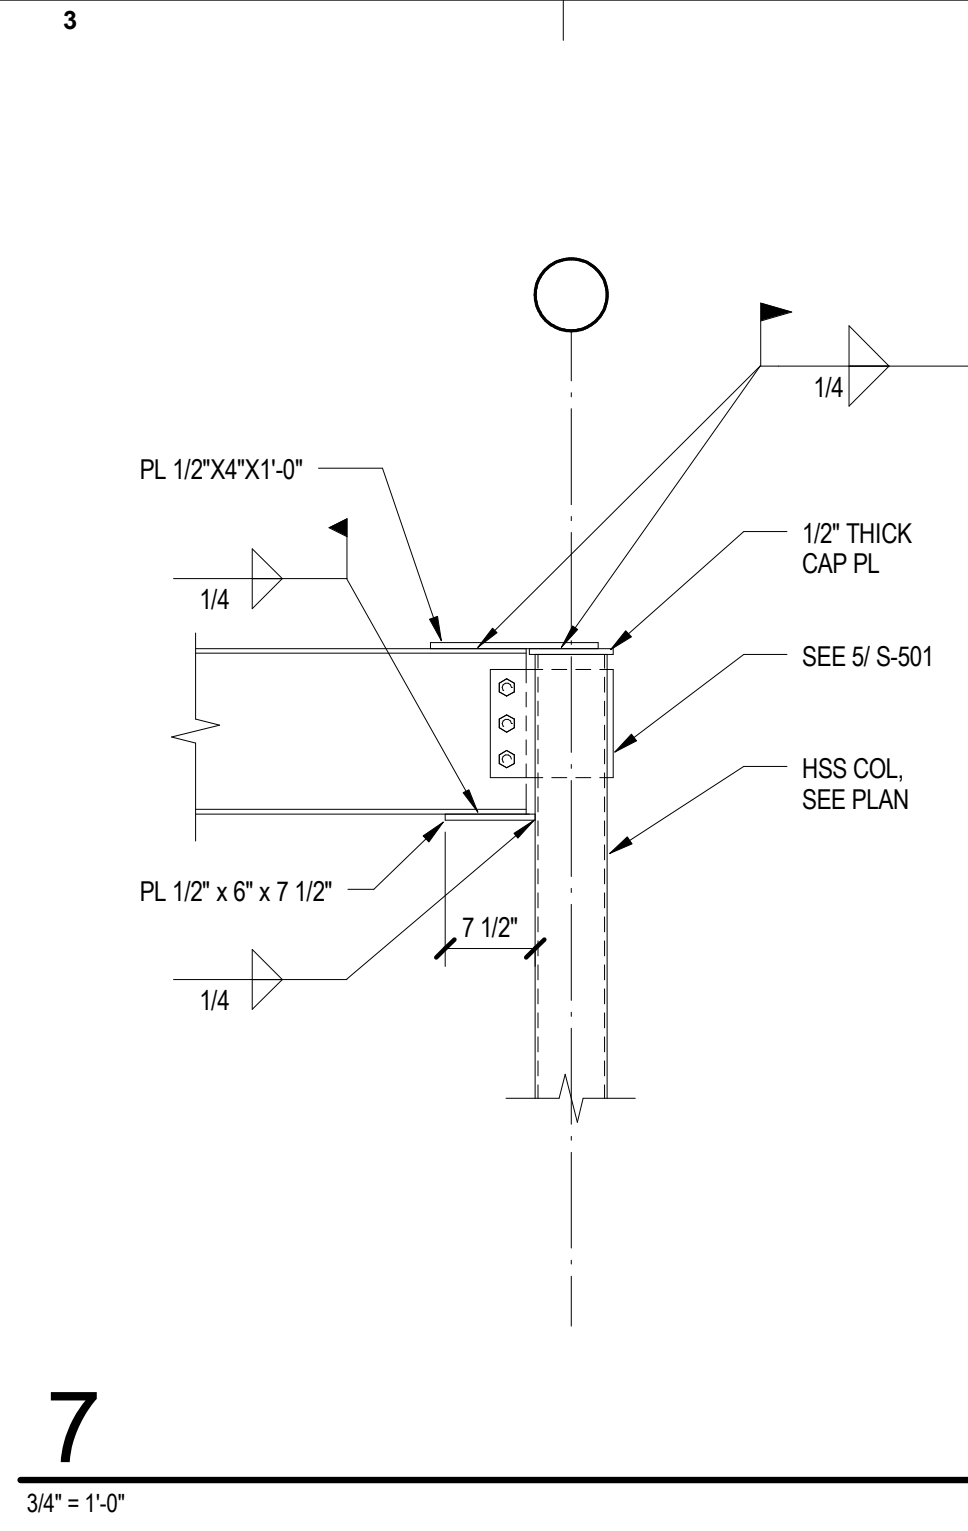


**11 MECHANICAL COUPLER FOR NEW TO EXIST. REINF.**  
 1 1/2" = 1'-0"

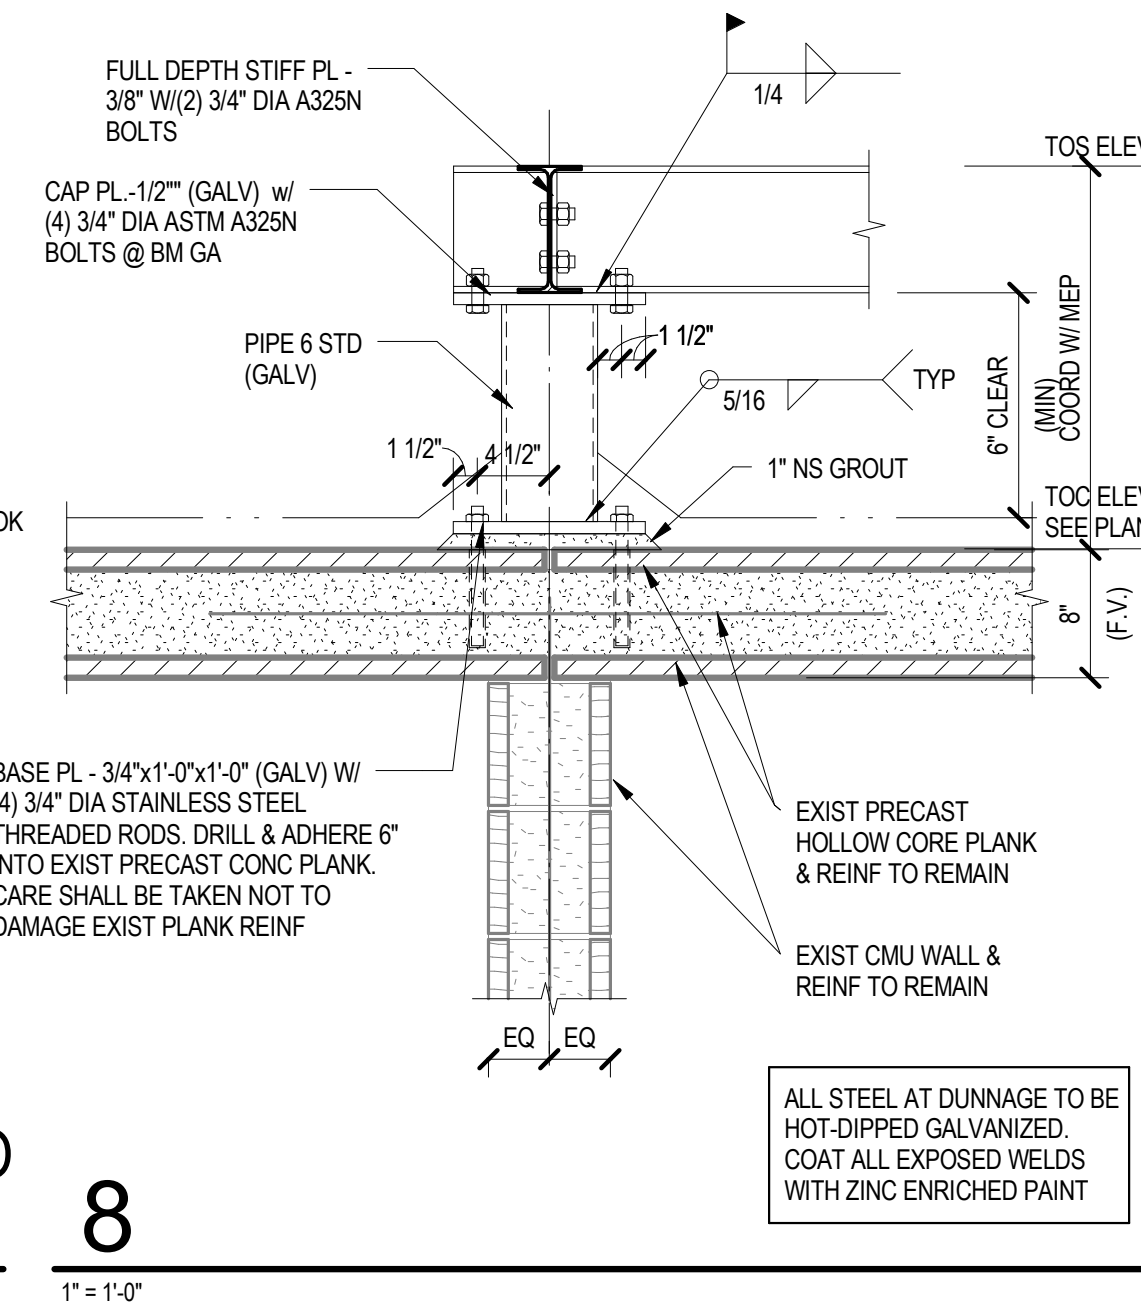


**8**  
 1" = 1'-0"

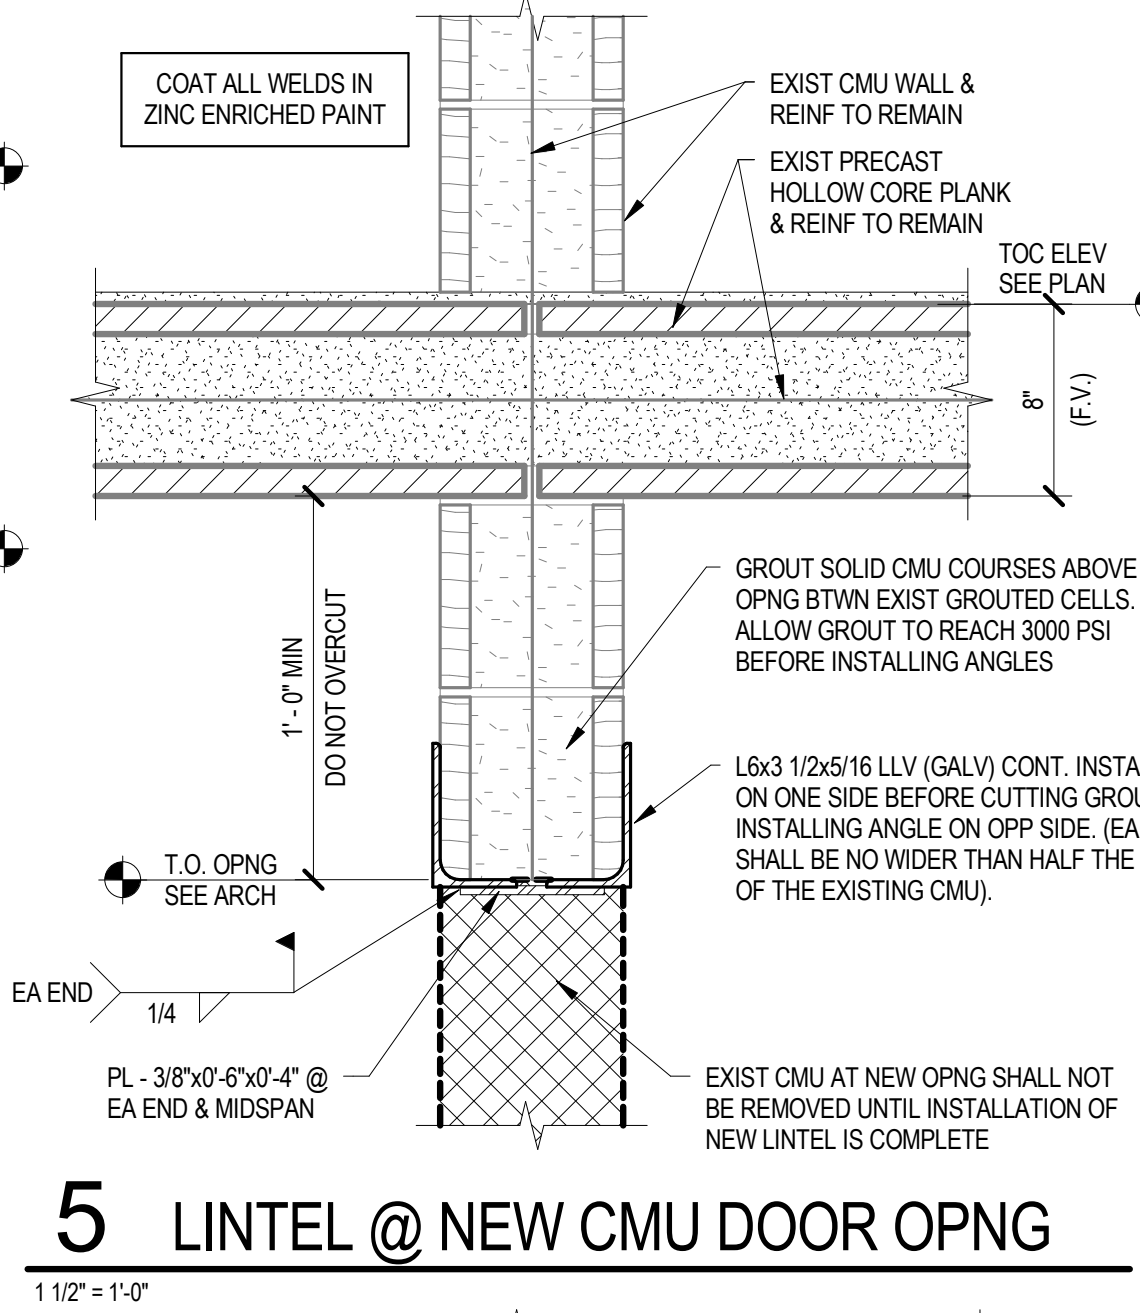


**5 LINTEL @ NEW CMU DOOR OPNG**  
 1 1/2" = 1'-0"

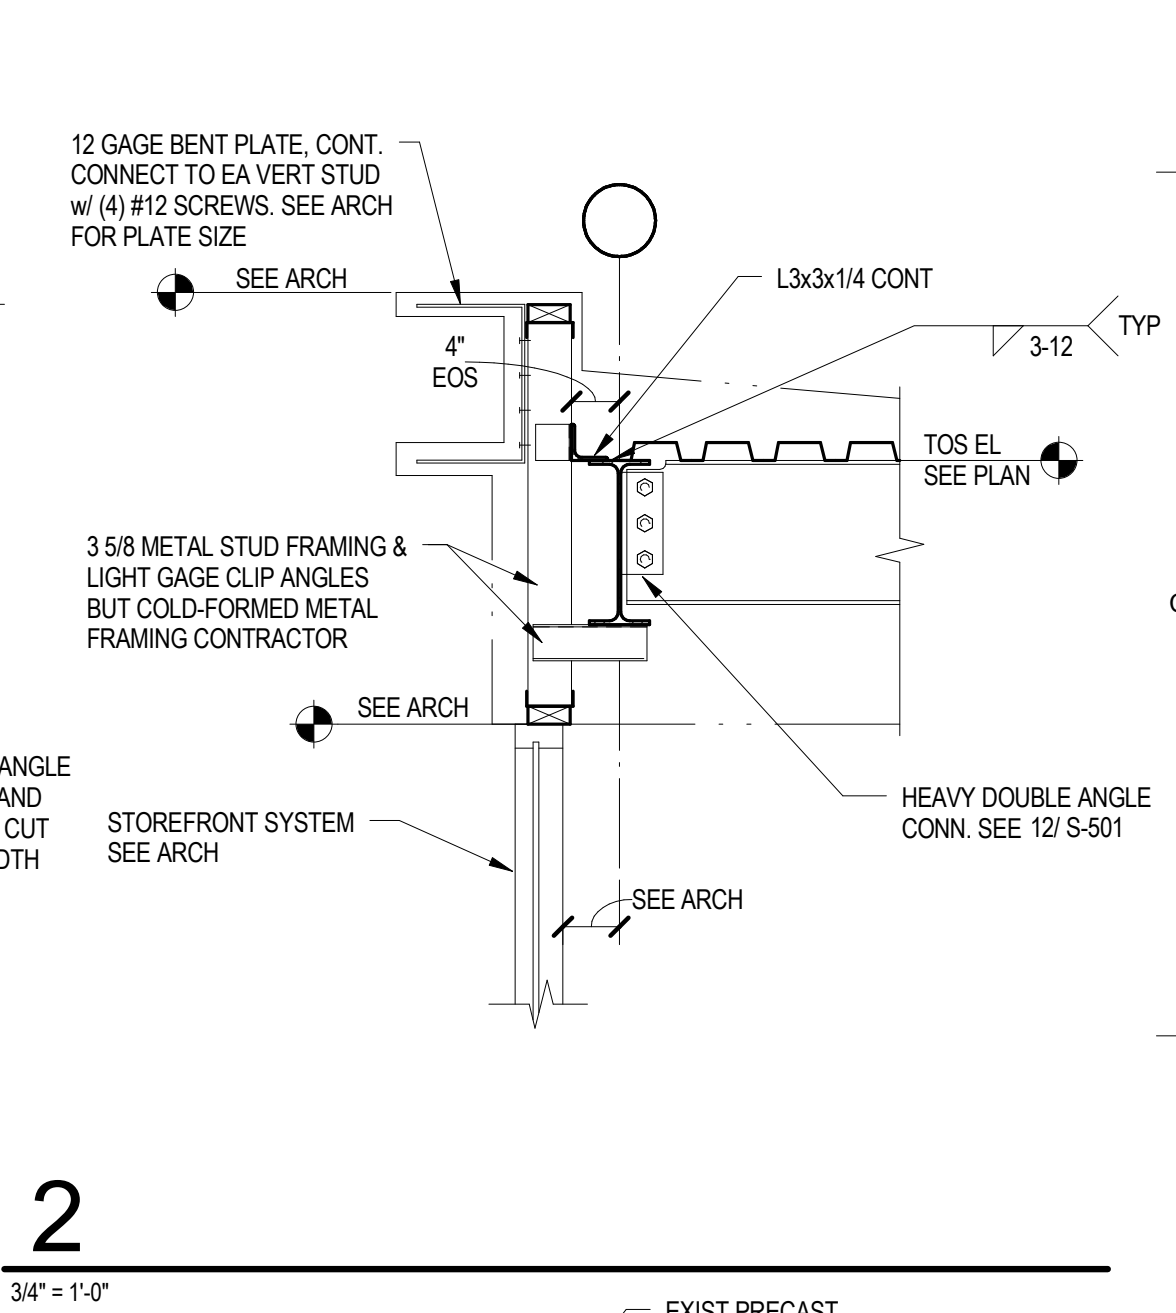


**2**  
 3/4" = 1'-0"

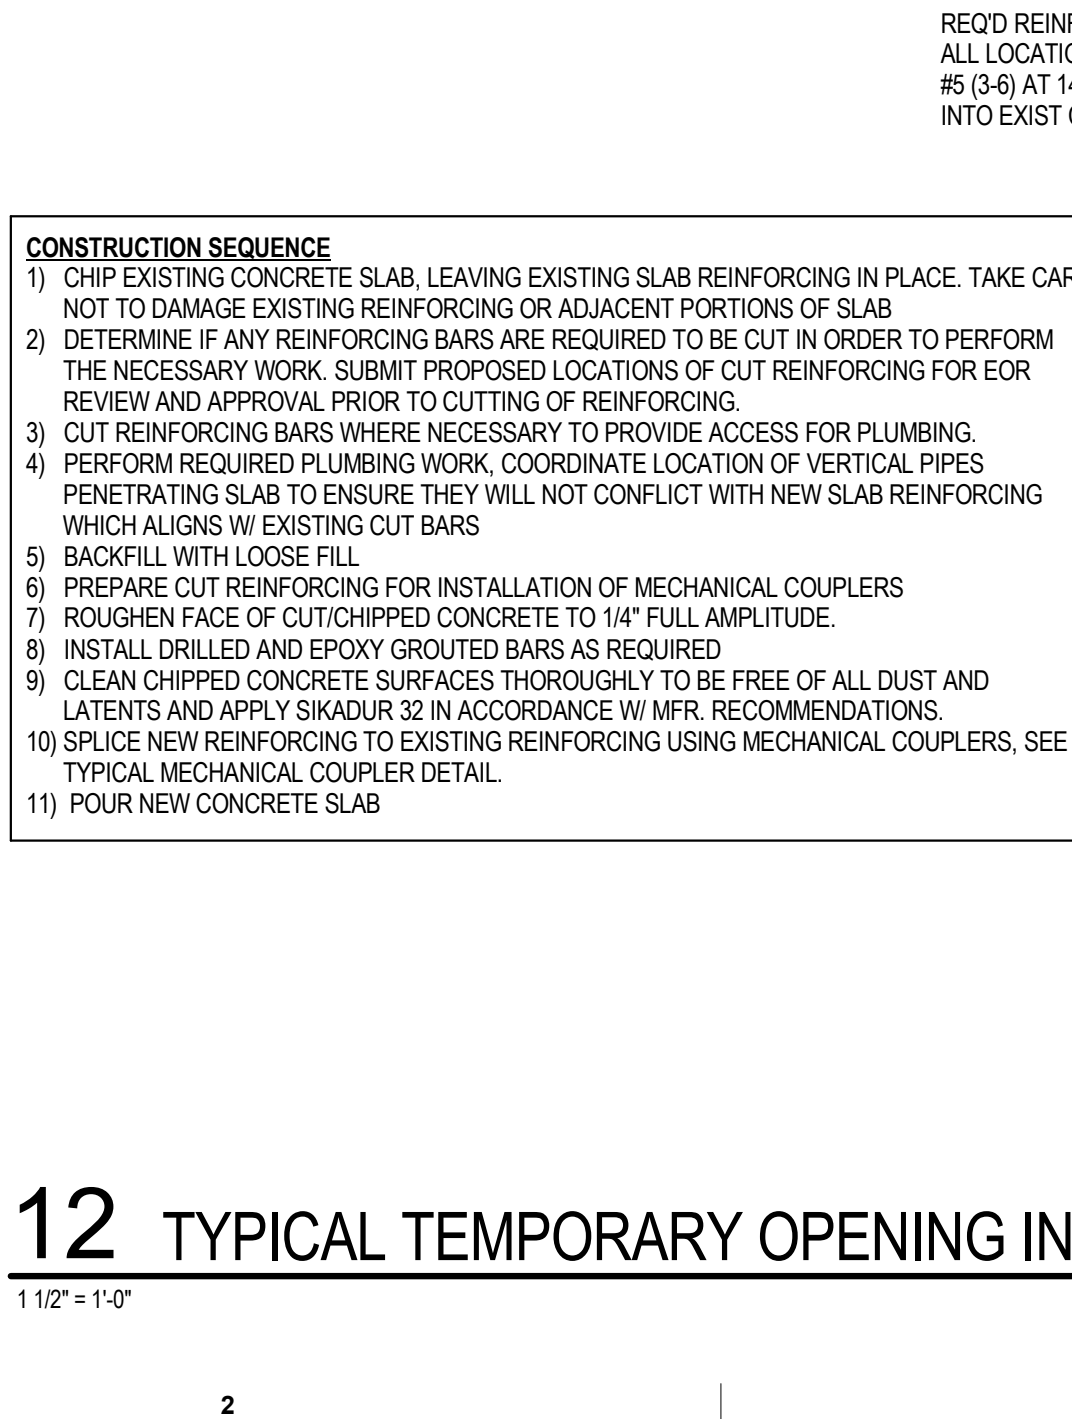


**12 TYPICAL TEMPORARY OPENING IN STRUCTURED SLAB**  
 1 1/2" = 1'-0"

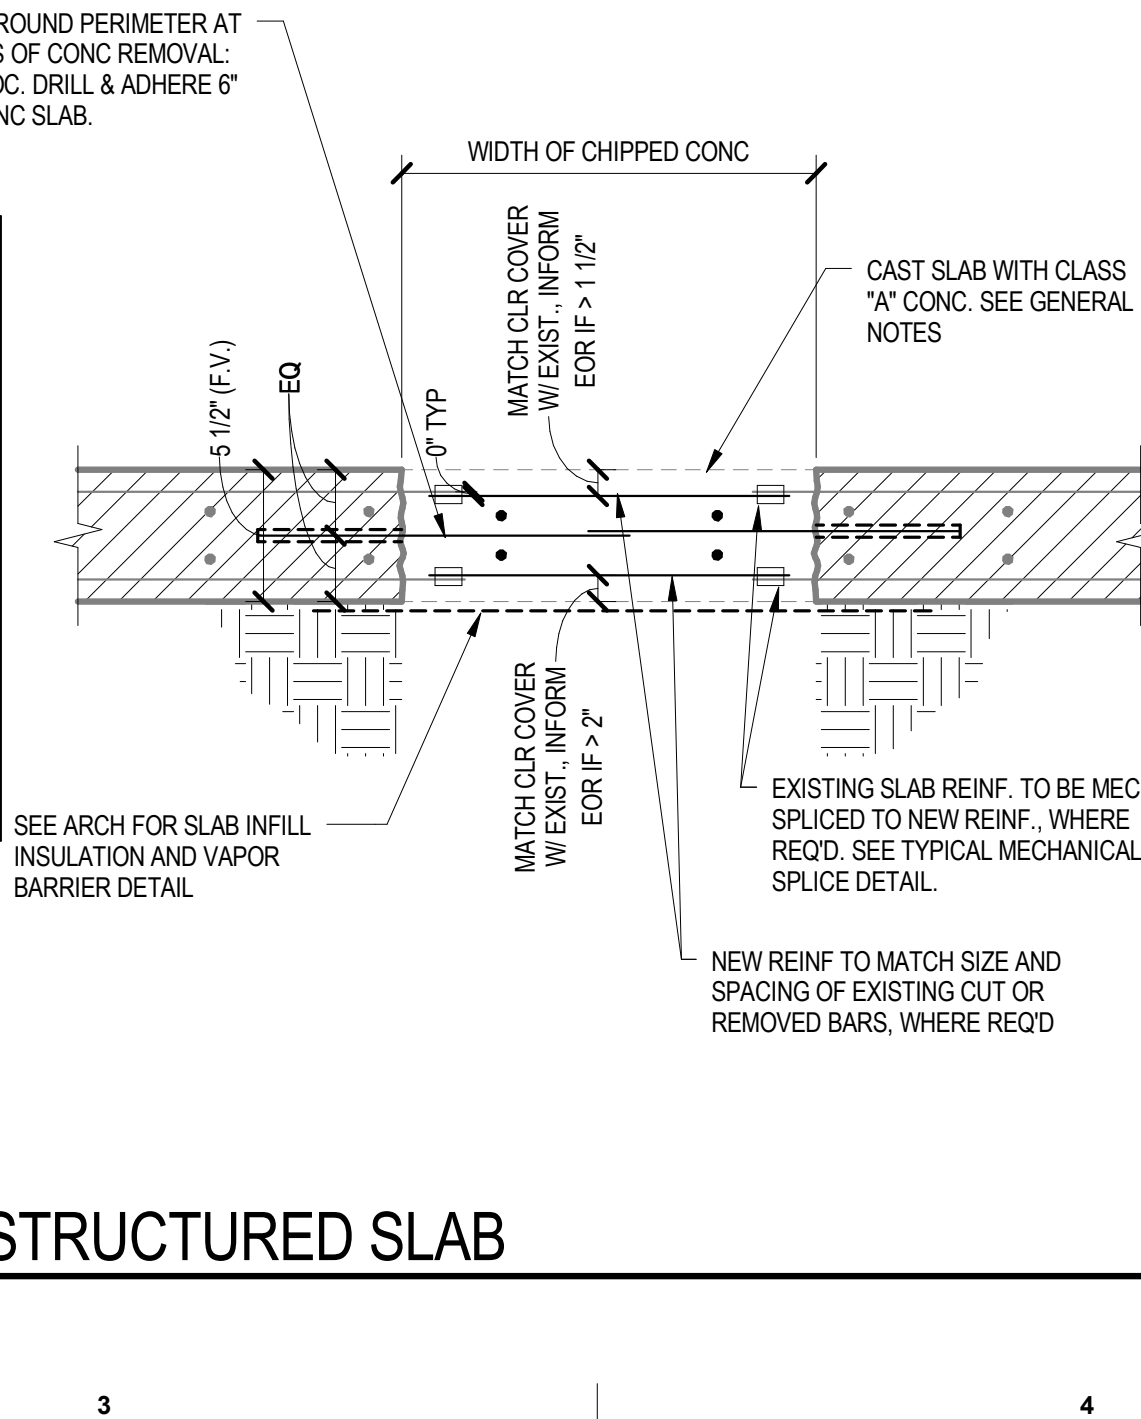

**3 MEP OPNGS THRU EXIST CMU WALL**  
 3/4" = 1'-0"

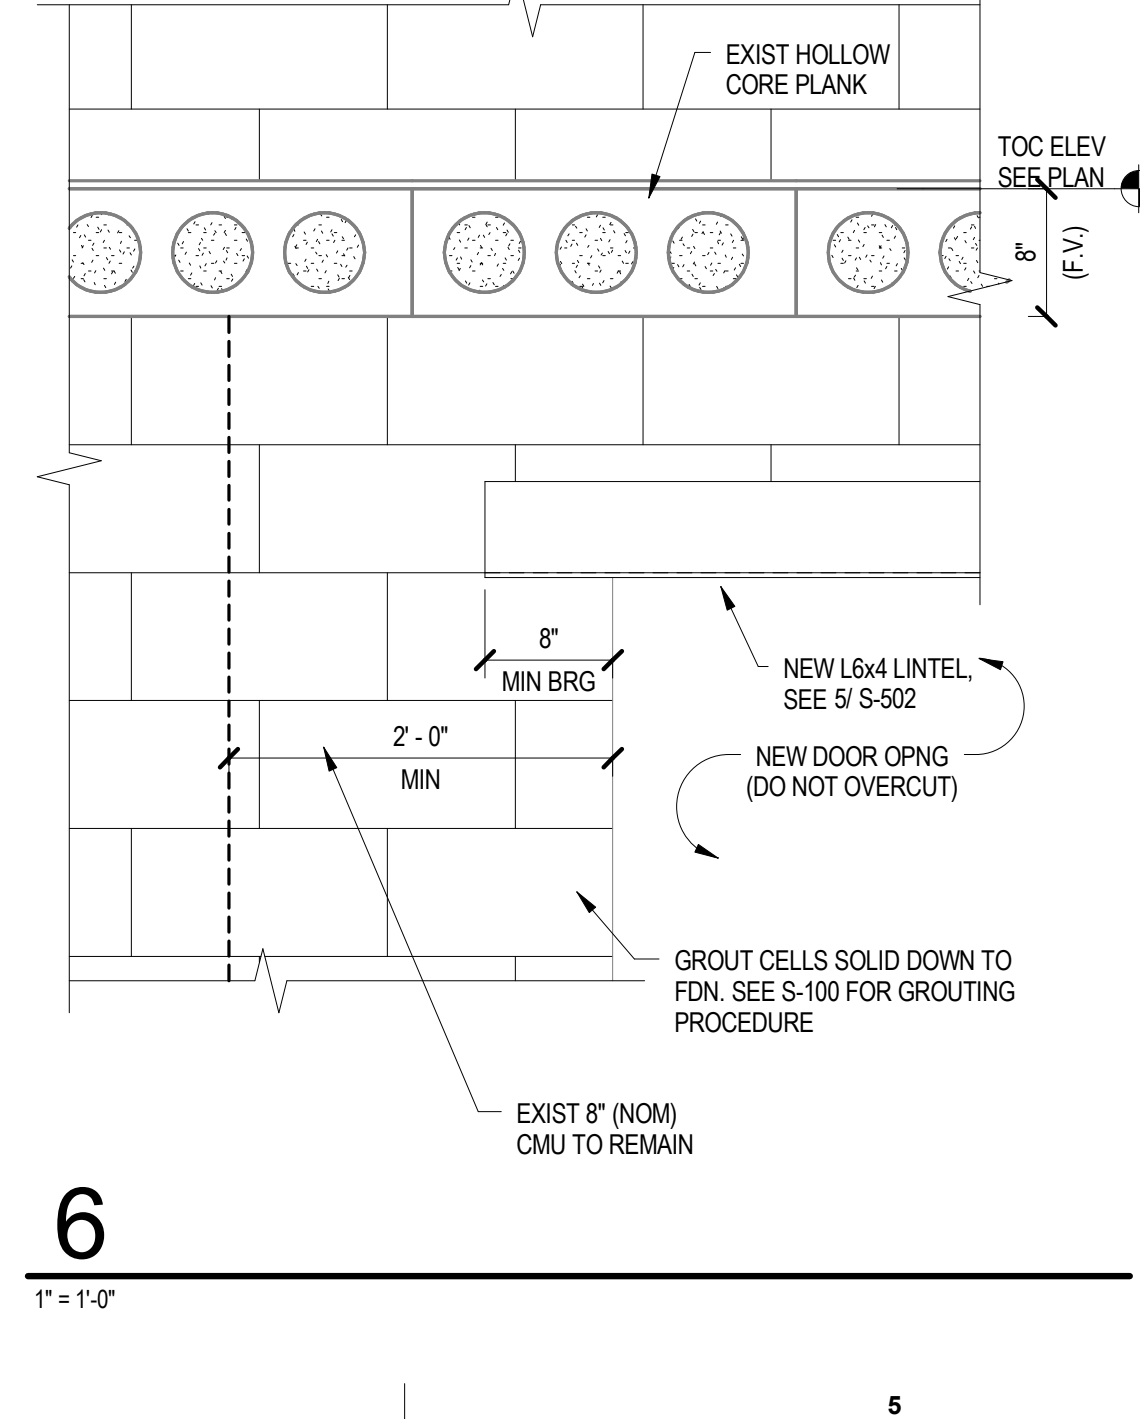

**6**  
 1" = 1'-0"

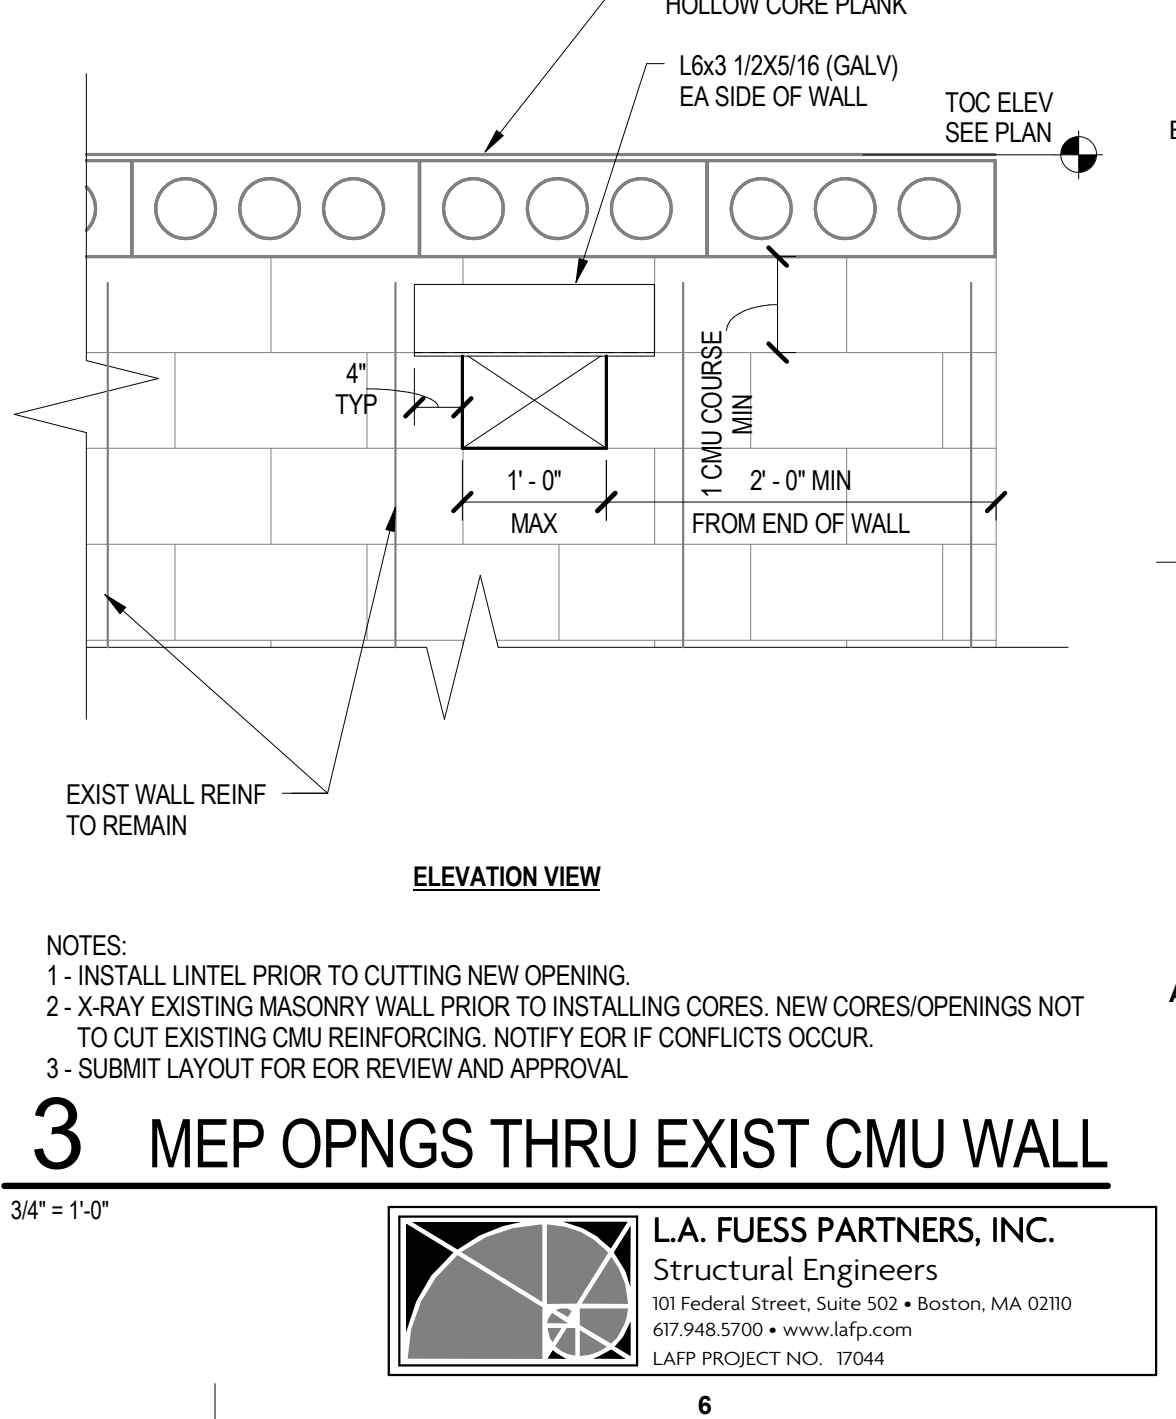

**3**  
 3/4" = 1'-0"