



1A INTERIOR ELEVATIONS: AT ENTRY
SCALE: 1/4"=1'-0"

1B INTERIOR ELEVATIONS: RIGHT OF ENTRY (1A/ID2.1)
SCALE: 1/4"=1'-0"

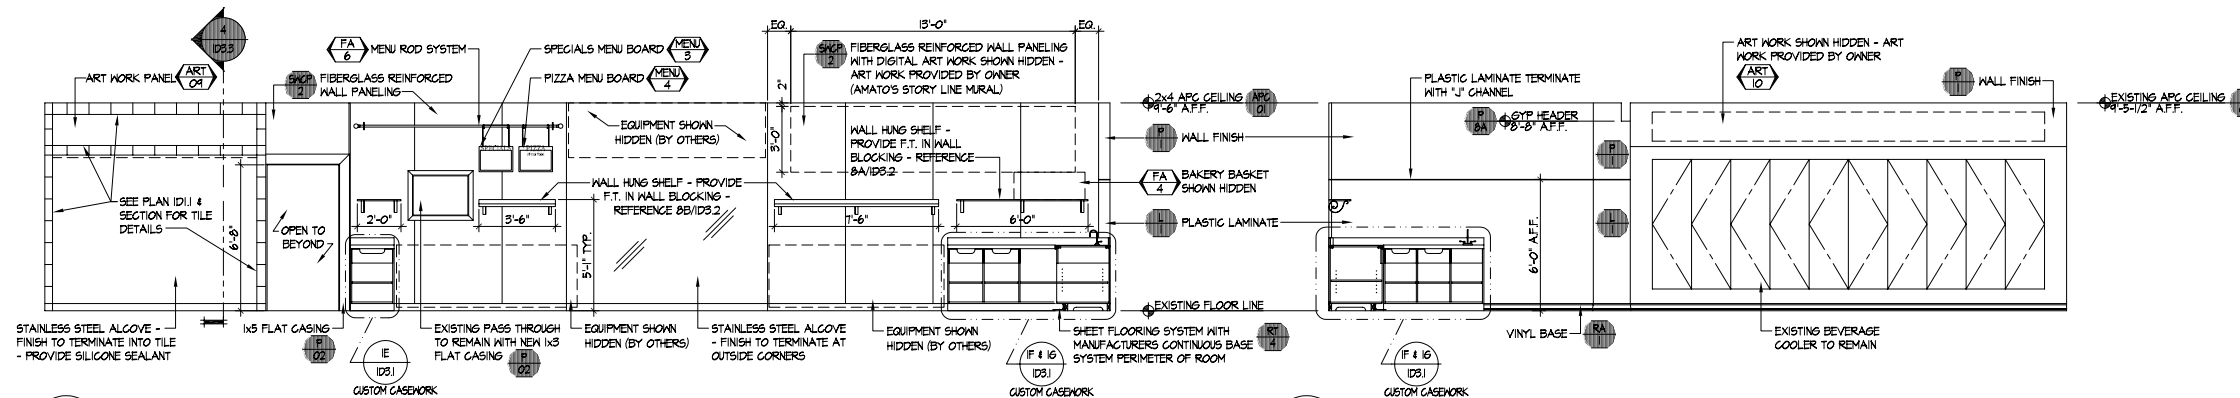

2C INTERIOR ELEVATIONS: AT REAR OF PRODUCTION LINE
SCALE: 1/4"=1'-0"

2D INTERIOR ELEVATIONS: LEFT OF ENTRY (1A/ID2.1)
SCALE: 1/4"=1'-0"

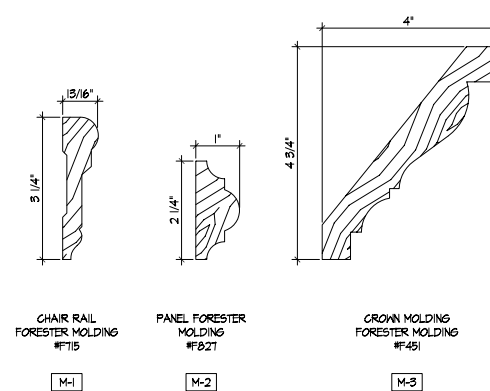

- NOTES:**
- ALL MOLDINGS UNLESS CUSTOM ARE SELECTED FROM FORESTER MOLDING & LUMBER, Inc. OR EQUAL.
FORESTER MOLDING & LUMBER, Inc.
152 Hamilton St.
Leominster, MA
(800)644-4134
 - ALL FINISHED WOOD TO BE STAINED SHALL BE WHITE OAK, UNLESS NOTED OTHERWISE.
 - ALL FINISHED WOOD TO BE PAINTED SHALL BE POPLAR, UNLESS NOTED OTHERWISE.


3 MOULDING SCHEDULE & NOTES
ID2.1 SCALE: 6"=1'-0"

CERTIFICATION:

CONSULTANT LOGO:

THIS DRAWING IS A PART OF AN INTEGRATED SET OF CONSTRUCTION CONTRACT DOCUMENTS. REFER TO ALL DRAWINGS AND SPECIFICATIONS INCLUDING BUT NOT LIMITED TO "GENERAL CONDITIONS", "SUMMARY OF WORK" AND ANY APPLICABLE MANUFACTURERS TECHNICAL SPECIFICATIONS.
REFER TO ALL OF THE DRAWINGS FOR COMPLETE SCOPE OF WORK.
THIS DRAWING IS NOT TO BE SCALED AND/OR USED AS AN AS-BUILT.

REVISIONS	
No.	DESCRIPTION

PROJECT NAME:

312 ST. JOHN STREET
PORTLAND, ME

PREPARED BY:

Jefferson Group Architects, Inc.
700 School Street Unit 2
Pawtucket, RI 02860
Phone: (401) 721-2245 Fax: (401) 721-2238

SHEET TITLE:
INTERIOR ELEVATIONS;
MOULDING SCHEDULE
AND NOTES

JOB NUMBER: 2005 10
DRAWN BY: MEM/EFS
CHECKED BY: Tuesday, August 23, 2005
DATE ISSUED:
SCALE: Noted

SHEET NUMBER:
ID2.1

ISSUED FOR PERMIT - TUESDAY, AUGUST 23, 2005