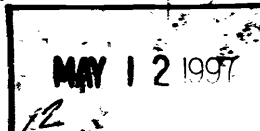


Location of Construction:		Owner:		Phone:		Permit No: 97-0425	
Owner Address:		Lessee/Buyer's Name:		Phone:		Business Name:	
Contractor Name:		Address:		Phone:		<div style="border: 2px solid black; padding: 5px; text-align: center;"> PERMIT ISSUED  CITY OF PORTLAND </div>	
Past Use:		Proposed Use:		COST OF WORK: \$ _____ PERMIT FEE: \$ _____			
				FIRE DEPT. <input type="checkbox"/> Approved <input type="checkbox"/> Denied		INSPECTION: Use Group: _____ Type: _____	
Proposed Project Description:				Signature: _____ PEDESTRIAN ACTIVITIES DISTRICT (P.A.D.) Action: Approved <input type="checkbox"/> Approved with Conditions: <input type="checkbox"/> Denied <input type="checkbox"/>		Zoning Approval: Special Zone or Reviews: <input type="checkbox"/> Shoreland <input type="checkbox"/> Wetland <input type="checkbox"/> Flood Zone <input type="checkbox"/> Subdivision <input type="checkbox"/> Site Plan maj <input type="checkbox"/> minor <input type="checkbox"/> mm <input type="checkbox"/>	
Permit Taken By:		Date Applied For:		Signature: _____ Date: _____		Zoning Appeal <input type="checkbox"/> Variance <input type="checkbox"/> Miscellaneous <input type="checkbox"/> Conditional Use <input type="checkbox"/> Interpretation <input type="checkbox"/> Approved <input type="checkbox"/> Denied	

1. This permit application does not preclude the Applicant(s) from meeting applicable State and Federal rules.
2. Building permits do not include plumbing, septic or electrical work.
3. Building permits are void if work is not started within six (6) months of the date of issuance. False information may invalidate a building permit and stop all work..

1000 Congress St
 Portland, ME 04104
 Phone: 874-8704

CERTIFICATION

I hereby certify that I am the owner of record of the named property, or that the proposed work is authorized by the owner of record and that I have been authorized by the owner to make this application as his authorized agent and I agree to conform to all applicable laws of this jurisdiction. In addition, if a permit for work described in the application is issued, I certify that the code official's authorized representative shall have the authority to enter all areas covered by such permit at any reasonable hour to enforce the provisions of the code(s) applicable to such permit

SIGNATURE OF APPLICANT: George Lydick ADDRESS: _____ DATE: 07 May 1997 PHONE: _____

RESPONSIBLE PERSON IN CHARGE OF WORK, TITLE _____ PHONE: _____

CEO DISTRICT



City of Portland, Maine – Building or Use Permit Application 389 Congress Street, 04101, Tel: (207) 874-8703, FAX: 874-8716

Location of Construction: 332 St John St		Owner: McDonald's Corporation		Phone:		Permit No: 970425	
Owner Address:		Lessee/Buyer's Name:		Phone:		BusinessName:	
Contractor Name: Bailey Sign		Address: 9 Thomas Dr Westbrook, ME		Phone: 04092		<div style="border: 2px solid black; padding: 5px; text-align: center;"> PERMIT ISSUED Permit Issued: MAY 12 1997 CITY OF PORTLAND </div>	
Past Use: Retail Food		Proposed Use: Same		COST OF WORK: \$ FIRE DEPT. <input type="checkbox"/> Approved <input type="checkbox"/> Denied Signature:		PERMIT FEE: \$ 42.40 INSPECTION: Use Group: <u>4</u> Type: Signature: <i>[Signature]</i>	
Proposed Project Description: Erect Signage <u>87 Sq Ft Total</u>				PEDESTRIAN ACTIVITIES DISTRICT (P.A.D.) Action: Approved <input type="checkbox"/> Approved with Conditions: <input type="checkbox"/> Denied <input type="checkbox"/> Signature: _____ Date: _____		Zone: <u>B-2</u> CBL: 065-A-012 Zoning Approval: <i>[Signature]</i> Special Zone or Reviews: <input type="checkbox"/> Shoreland <input type="checkbox"/> Wetland <input type="checkbox"/> Flood Zone <input type="checkbox"/> Subdivision <input type="checkbox"/> Site Plan maj <input type="checkbox"/> minor <input type="checkbox"/> mm <input type="checkbox"/>	
Permit Taken By: Mary Gresik		Date Applied For: 07 May 1997					

1. This permit application does not preclude the Applicant(s) from meeting applicable State and Federal rules.
2. Building permits do not include plumbing, septic or electrical work.
3. Building permits are void if work is not started within six (6) months of the date of issuance. False information may invalidate a building permit and stop all work..

Quintel Company
 P.O. Box 10048
 Ptd, ME 04104

CERTIFICATION

I hereby certify that I am the owner of record of the named property, or that the proposed work is authorized by the owner of record and that I have been authorized by the owner to make this application as his authorized agent and I agree to conform to all applicable laws of this jurisdiction. In addition, if a permit for work described in the application is issued, I certify that the code official's authorized representative shall have the authority to enter all areas covered by such permit at any reasonable hour to enforce the provisions of the code(s) applicable to such permit

SIGNATURE OF APPLICANT <i>George Lydick</i>		ADDRESS:		DATE: 07 May 1997		PHONE:	
RESPONSIBLE PERSON IN CHARGE OF WORK, TITLE				PHONE:			

White-Permit Desk Green-Assessor's Canary-D.P.W. Pink-Public File Ivory Card-Inspector

Zoning Appeal

Variance
 Miscellaneous
 Conditional Use
 Interpretation
 Approved
 Denied

Historic Preservation

Not in District or Landmark
 Does Not Require Review
 Requires Review

Action:

Approved
 Approved with Conditions
 Denied

Date: 5/8/97

D.A.

CEO DISTRICT 5

MR Jordan

SIGNAGE

PLEASE ANSWER ALL QUESTIONS

Address: 332 St. John St. Zone: B-2

Owner: George Lydick Assessors #: _____

Applicant: George Lydick, licensee

Single Tenant Lot?: Yes No

Multi Tenant Lot?: Yes No

Freestanding (Ext pole sign)? Yes No Dimensions _____

More than (1) one sign?: Yes No Dimensions _____

Bldg Wall Sign (att to bldg)? Yes No Dimensions attached specs

List all existing signage and their dimensions:

4 ent/exit directional signs

1 Freestanding sign

Lot Frontage(feet): 410' Tenant Frontage(feet): bldg 42.6'

AWNINGS

Awning?: Yes No Is Awning Backlit?: Yes N/A No

Is there any communication, message, trademark or symbol on awning? N/A

Height of Awning?: N/A

PLEASE NOTE: Approvals for signs on the Public Sidewalk and temporary signs come under different requirements and regulations.

ALSO: See reverse side for additional information, requirements and materials needed for signage application submittal.



GEORGE LYDICK

Square Foot Computation
Building Sign

1. Proposed building sign

Unibody Fascia Sign (indicated as "A" on
attached flyer)

$$\begin{array}{r} 15'7" \times 2'2\frac{5}{8}" = 187" \times 26.625 = 4978.875" \\ + \quad 3'7" \times 3'5\frac{3}{4}" = 43" \times 41.75 = 1795.250 \\ \hline 6774.125 \end{array}$$

$$6774.125 \text{ sq in} \div 144 = 47.04 \text{ sq ft.}$$

2. Proposed building sign

Unibody Fascia Sign (indicated as "B" on
attached flyer)

$$18'2" \times 2'2\frac{5}{8}" = 218 \times 26.625 = 5804.25$$

$$5804.25 \text{ sq in} \div 144 = 40.30 \text{ sq ft.}$$



PRINTED ON RECYCLED PAPER
10% Post-Consumer Content
50% Pre-Consumer Content

ACORD CERTIFICATE OF INSURANCE PJL 13304

ISSUE DATE (MM/DD/YY)

05/06/97

PRODUCER

WILLIS CORROON CORP.
ONE TOWNE SQUARE, #800
SOUTHFIELD MI 48076

THIS CERTIFICATE IS ISSUED AS A MATTER OF INFORMATION ONLY AND CONFERS NO RIGHTS UPON THE CERTIFICATE HOLDER. THIS CERTIFICATE DOES NOT AMEND, EXTEND OR ALTER THE COVERAGE AFFORDED BY THE POLICIES BELOW.

COMPANIES AFFORDING COVERAGE

COMPANY LETTER	A VIGILANT INSURANCE CO.
COMPANY LETTER	B U.S. FIRE INSURANCE CO.
COMPANY LETTER	C
COMPANY LETTER	D
COMPANY LETTER	E

INSURED

GEORGE & EDITH LYDICK
QUINTEL COMPANY
QUINTEL II CO.
P. O. BOX 10048
PORTLAND, ME 04104

COVERAGES

THIS IS TO CERTIFY THAT THE POLICIES OF INSURANCE LISTED BELOW HAVE BEEN ISSUED TO THE INSURED NAMED ABOVE FOR THE POLICY PERIOD INDICATED, NOTWITHSTANDING ANY REQUIREMENT, TERM OR CONDITION OF ANY CONTRACT OR OTHER DOCUMENT WITH RESPECT TO WHICH THIS CERTIFICATE MAY BE ISSUED OR MAY PERTAIN. THE INSURANCE AFFORDED BY THE POLICIES DESCRIBED HEREIN IS SUBJECT TO ALL THE TERMS, EXCLUSIONS AND CONDITIONS OF SUCH POLICIES. LIMITS SHOWN MAY HAVE BEEN REDUCED BY PAID CLAIMS.

CD	TYPE OF INSURANCE	POLICY NUMBER	POLICY EFFECTIVE DATE (MM/DD/YY)	POLICY EXPIRATION DATE (MM/DD/YY)	LIMITS
A	GENERAL LIABILITY <input checked="" type="checkbox"/> COMMERCIAL GENERAL LIABILITY CLAIMS MADE <input checked="" type="checkbox"/> OCCUR <input checked="" type="checkbox"/> OWNERS & CONTRACTORS PROT. EMPLOYEE BENEFIT	35332772\3	10/01/96	10/01/98	GENERAL AGGREGATE \$ 2,000,00 PRODUCTS - COM/OP AGG \$ 2,000,00 PERSONAL & ADV. INJURY \$ 1,000,00 EACH OCCURRENCE \$ 1,000,00 FIRE DAMAGE (Any one fire) \$ 1,000,00 MED EXP. (Any one person) \$ 10,00
	AUTOMOBILE LIABILITY <input type="checkbox"/> ANY AUTO <input type="checkbox"/> ALL OWNED AUTOS <input type="checkbox"/> SCHEDULED AUTOS <input type="checkbox"/> HIRED AUTOS <input type="checkbox"/> NON-OWNED AUTOS <input type="checkbox"/> GARAGE LIABILITY				COMBINED SINGLE LIMIT \$ BODILY INJURY (Per person) \$ BODILY INJURY (Per accident) \$ PROPERTY DAMAGE \$
B	EXCESS LIABILITY <input checked="" type="checkbox"/> UMBRELLA FORM <input type="checkbox"/> OTHER THAN UMBRELLA FORM	553040746\22838	10/01/96	10/01/98	EACH OCCURRENCE \$ 25,000,00 AGGREGATE \$ 25,000,00
	WORKER'S COMPENSATION AND EMPLOYERS' LIABILITY				STATUTORY LIMITS EACH ACCIDENT \$ DISEASE - POLICY LIMIT \$ DISEASE - EACH EMPLOYEE \$
A	OTHER PROPERTY SPECIAL FORM INCL. THEFT \$500 DEDUCTIBLE	35332772\3	10/01/96	10/01/98	ACTUAL LOSS SUSTAINED

DESCRIPTION OF OPERATIONS/LOCATIONS/VEHICLES/SPECIAL ITEMS

CERTIFICATE HOLDER

CITY OF PORTLAND, MAINE

CANCELLATION


SHOULD ANY OF THE ABOVE DESCRIBED POLICIES BE CANCELLED BEFORE THE EXPIRATION DATE THEREOF, THE ISSUING COMPANY WILL ENDEAVOR TO MAIL 30 DAYS WRITTEN NOTICE TO THE CERTIFICATE HOLDER NAMED TO THE LEFT, BUT FAILURE TO MAIL SUCH NOTICE SHALL IMPOSE NO OBLIGATION OR LIABILITY OF ANY KIND UPON THE COMPANY, ITS AGENTS OR REPRESENTATIVES.

AUTHORIZED REPRESENTATIVE



UNIBODY FASCIA SIGNS

Building Sign

(A)

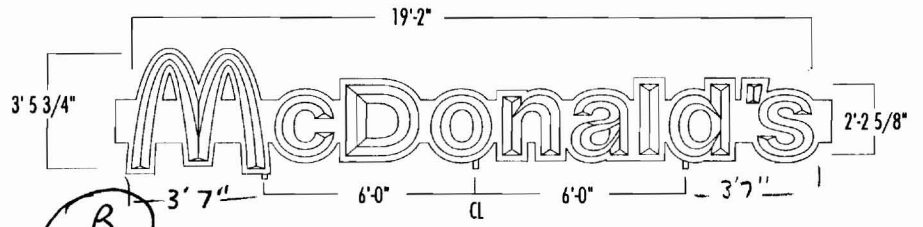

(B)

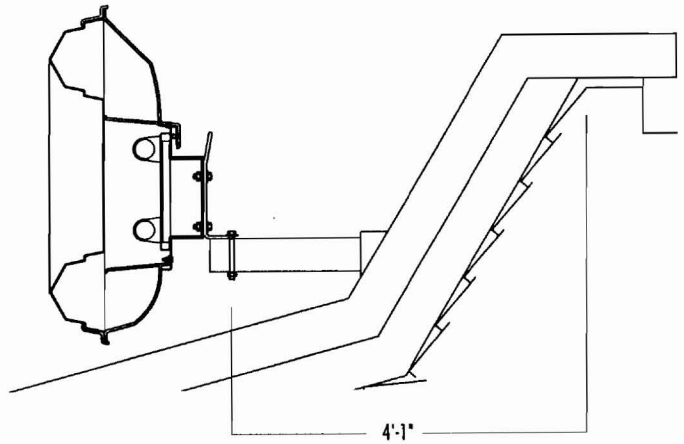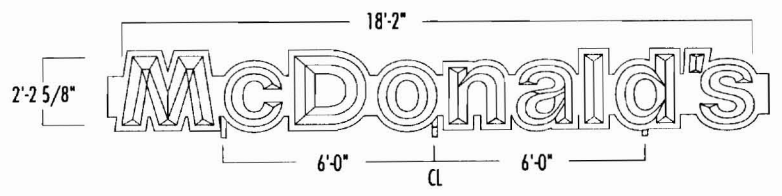

Sheet metal/Plastic

SPECIFICATIONS:


WITH LOGO

- LAMPING: (4) F64T12/CW/HO
(2) F96T12/CW/HO
- BALLAST: (1) Jefferson 256-696
- LOAD: 5.0 Amps
- CIRCUIT: (1) 20 Amp
- SQ. FT.: ACTUAL (34.43)
BOXED (65.64)


WITHOUT LOGO

- LAMPING: (4) F64T12/CW/HO
(2) F84T12/CW/HO
- BALLAST: (1) Jefferson 256-672
- LOAD: 4.0 Amps
- CIRCUIT: (1) 20 Amp
- SQ. FT.: ACTUAL (31.32)
BOXED (39.56)

Plasti-Line, Inc.

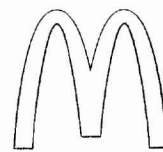

P.O. Box 59043
Knoxville, TN 37950
1-800-444-7446

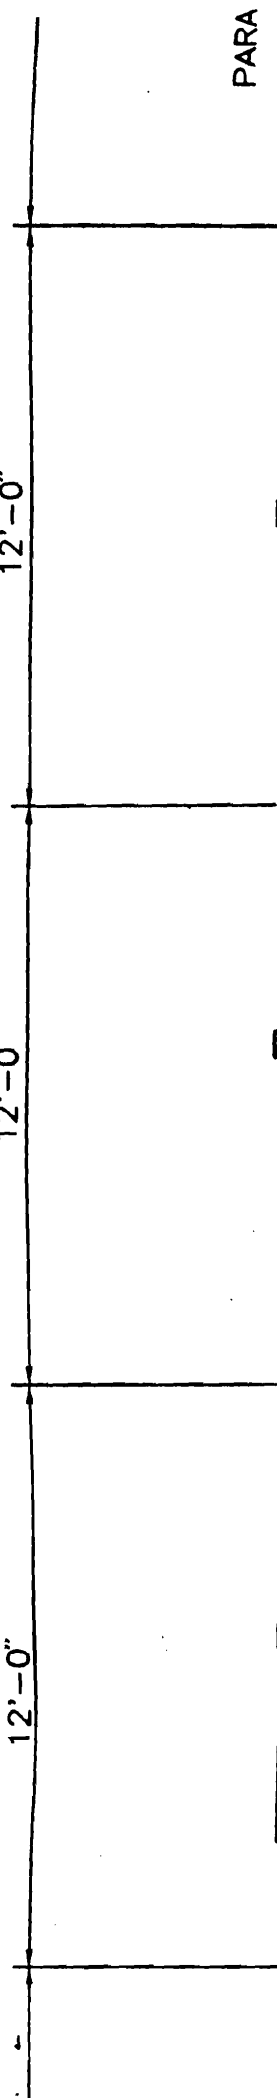

PARA


12'-0"

12'-0"

12'-0"


MCDONALD'S


Location of proposed fascia sign "A"

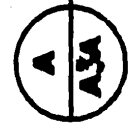

RIGHT ELE

SCALE: 1/8" =

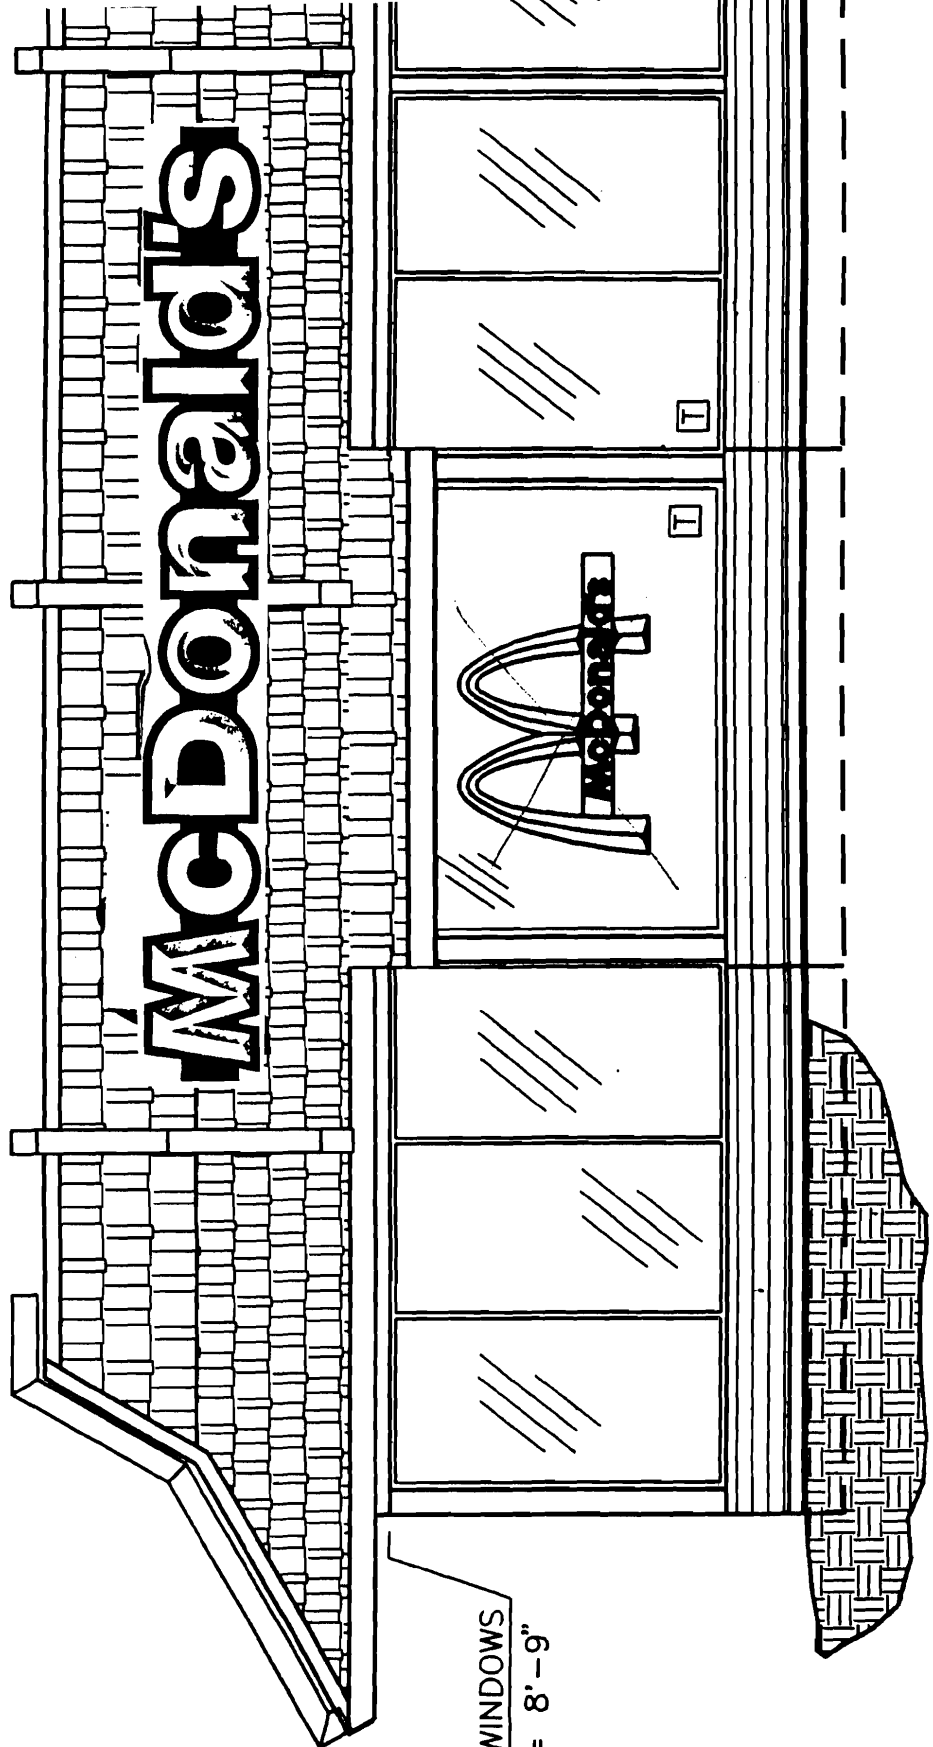


 TOP OF WINDOWS
 ELEV. = 8'-9"


Location of proposed fascia sign "B"


 A
 A2

FRONT ELEVATION


SCALE: 1/8" = 1'-0" IF PRINTED ON 11 X 17
 SCALE: 1/4" = 1'-0" IF PRINTED ON 24 X 36

$$667 \text{ sq ft} \times 7.34 \text{ sq ft} = 1057 \text{ sq ft}$$

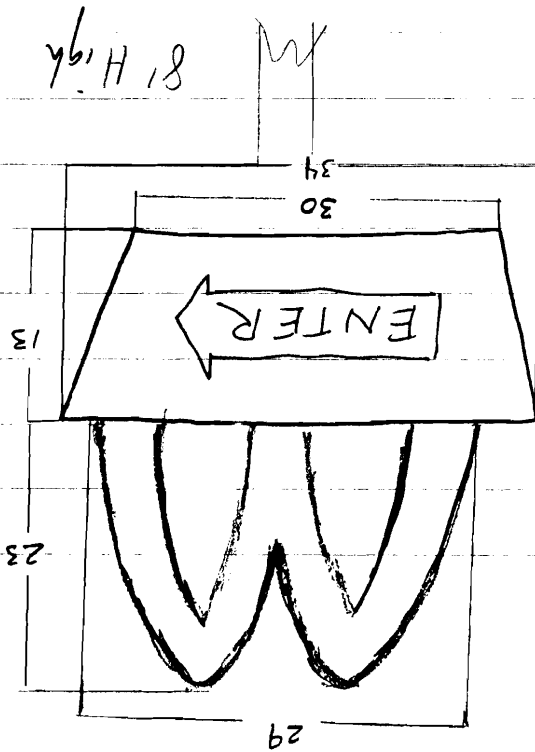



Existing Free Standing Sign
 McDonald's - St. John St.

7.34 sq. ft.

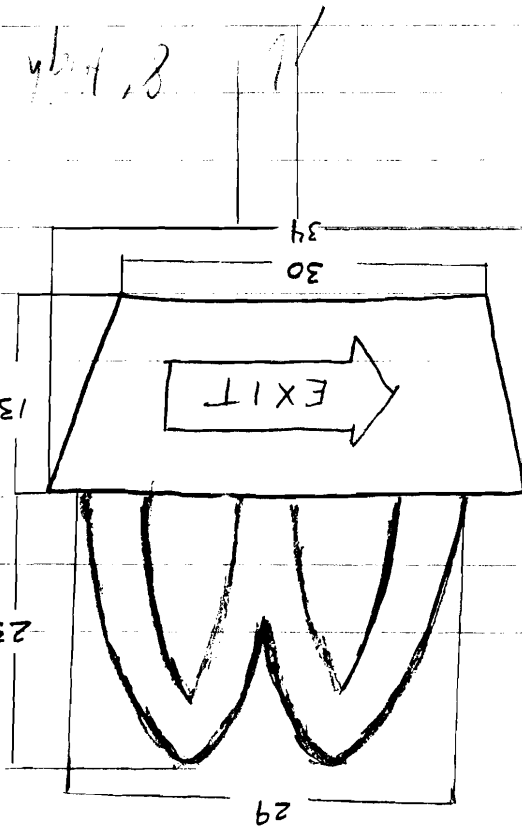

McDonalds - St. John St.

Existing Free Standing Sign

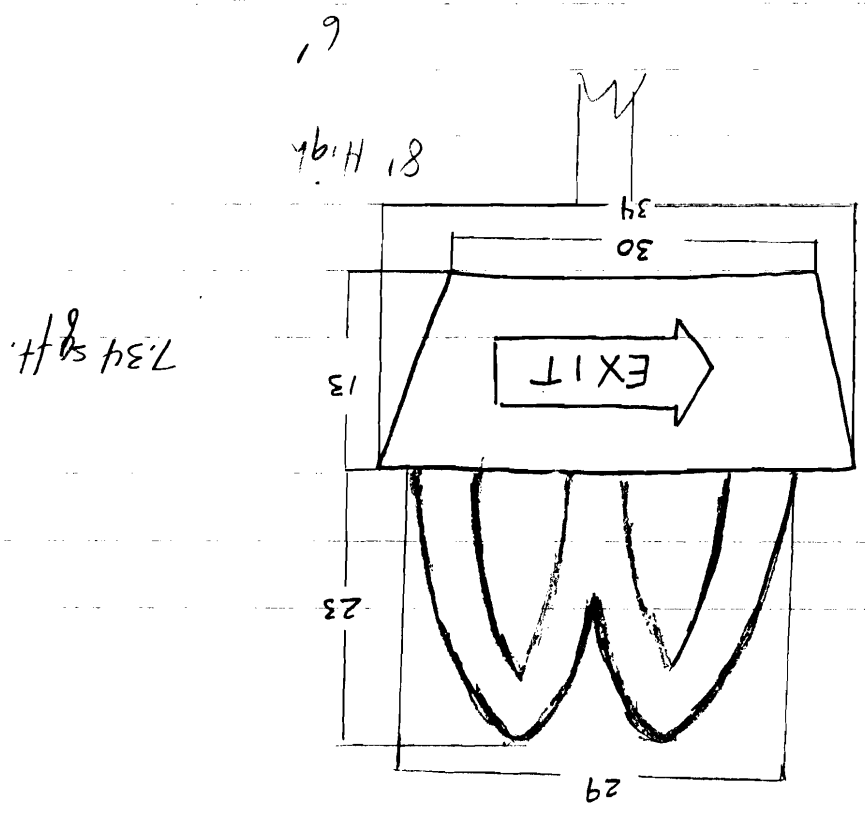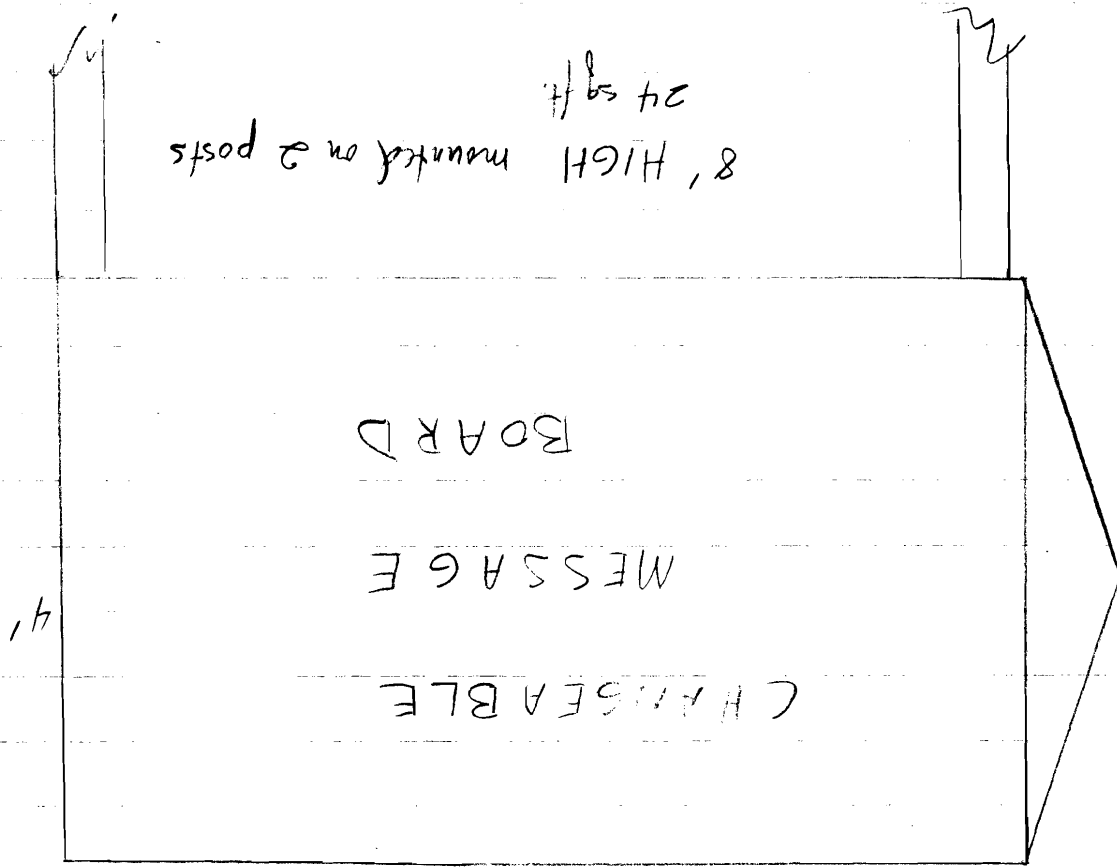

Existing Signs (Free Standing)
McDonald's - St. John St.

