


**Maker Design+Build**  
23 Pitt Street  
Portland Maine 04103

**Open Bench Project**  
971 Congress Street  
Portland Maine 04103

**Proposed First Floor**  
6/25/17  
1/4" = 1'-0"

**A101**

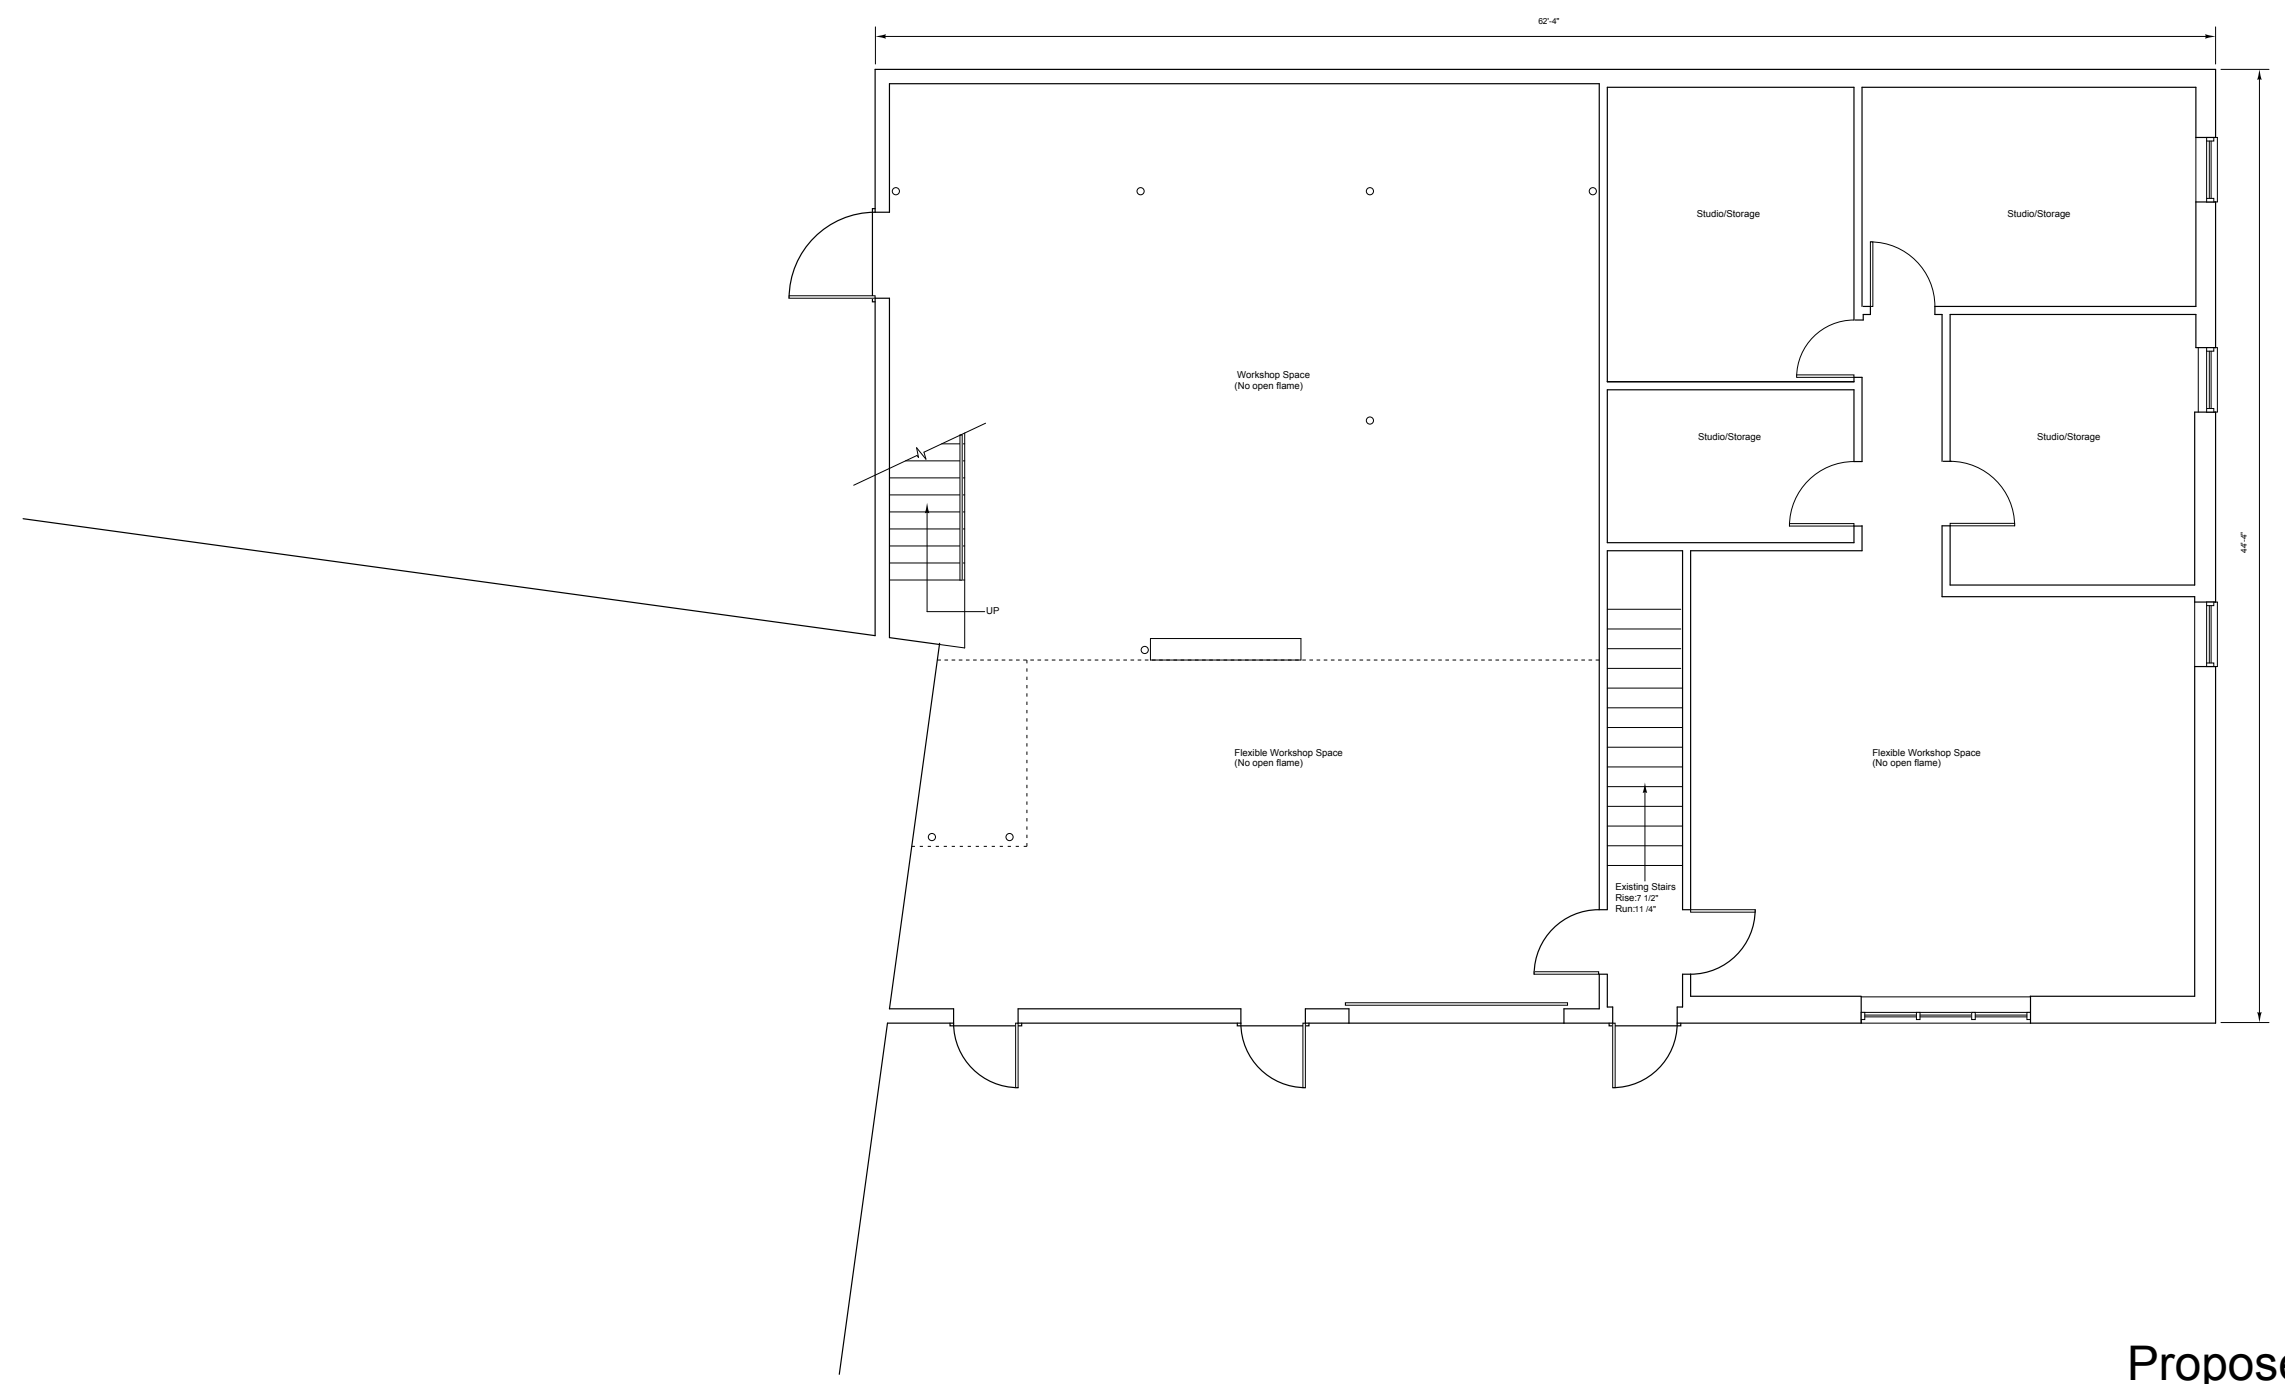

**Proposed First Floor**  
SCALE: 1/4" = 1'-0"