


Footprint First Floor- 2,570 S.F.
 Footprint Second Floor- 1,988 S.F.
 Construction Type- 2B
 Unsprinkled
 Building Use- F-2

Occupancy Load- IBC2009 1004.1.1
 13+1+1+1+1+1+5=22
 4+1+1+1+2+2+3=14
 14+22=36 Occupants

Building Height- 18'<55' IBC 2009 503
 Stories- 2<3
 Allowable Area- 4,569<23,00

Means of Egress- Common Path <75' w/out Sprinkler IBC2009 1014.3
 Exit Separation > or= 1/2 Diagonal IBC2009 1015.1
 Exit Access Travel Distance IBC2009 1016.1
 F2-300' w/out Sprinkler

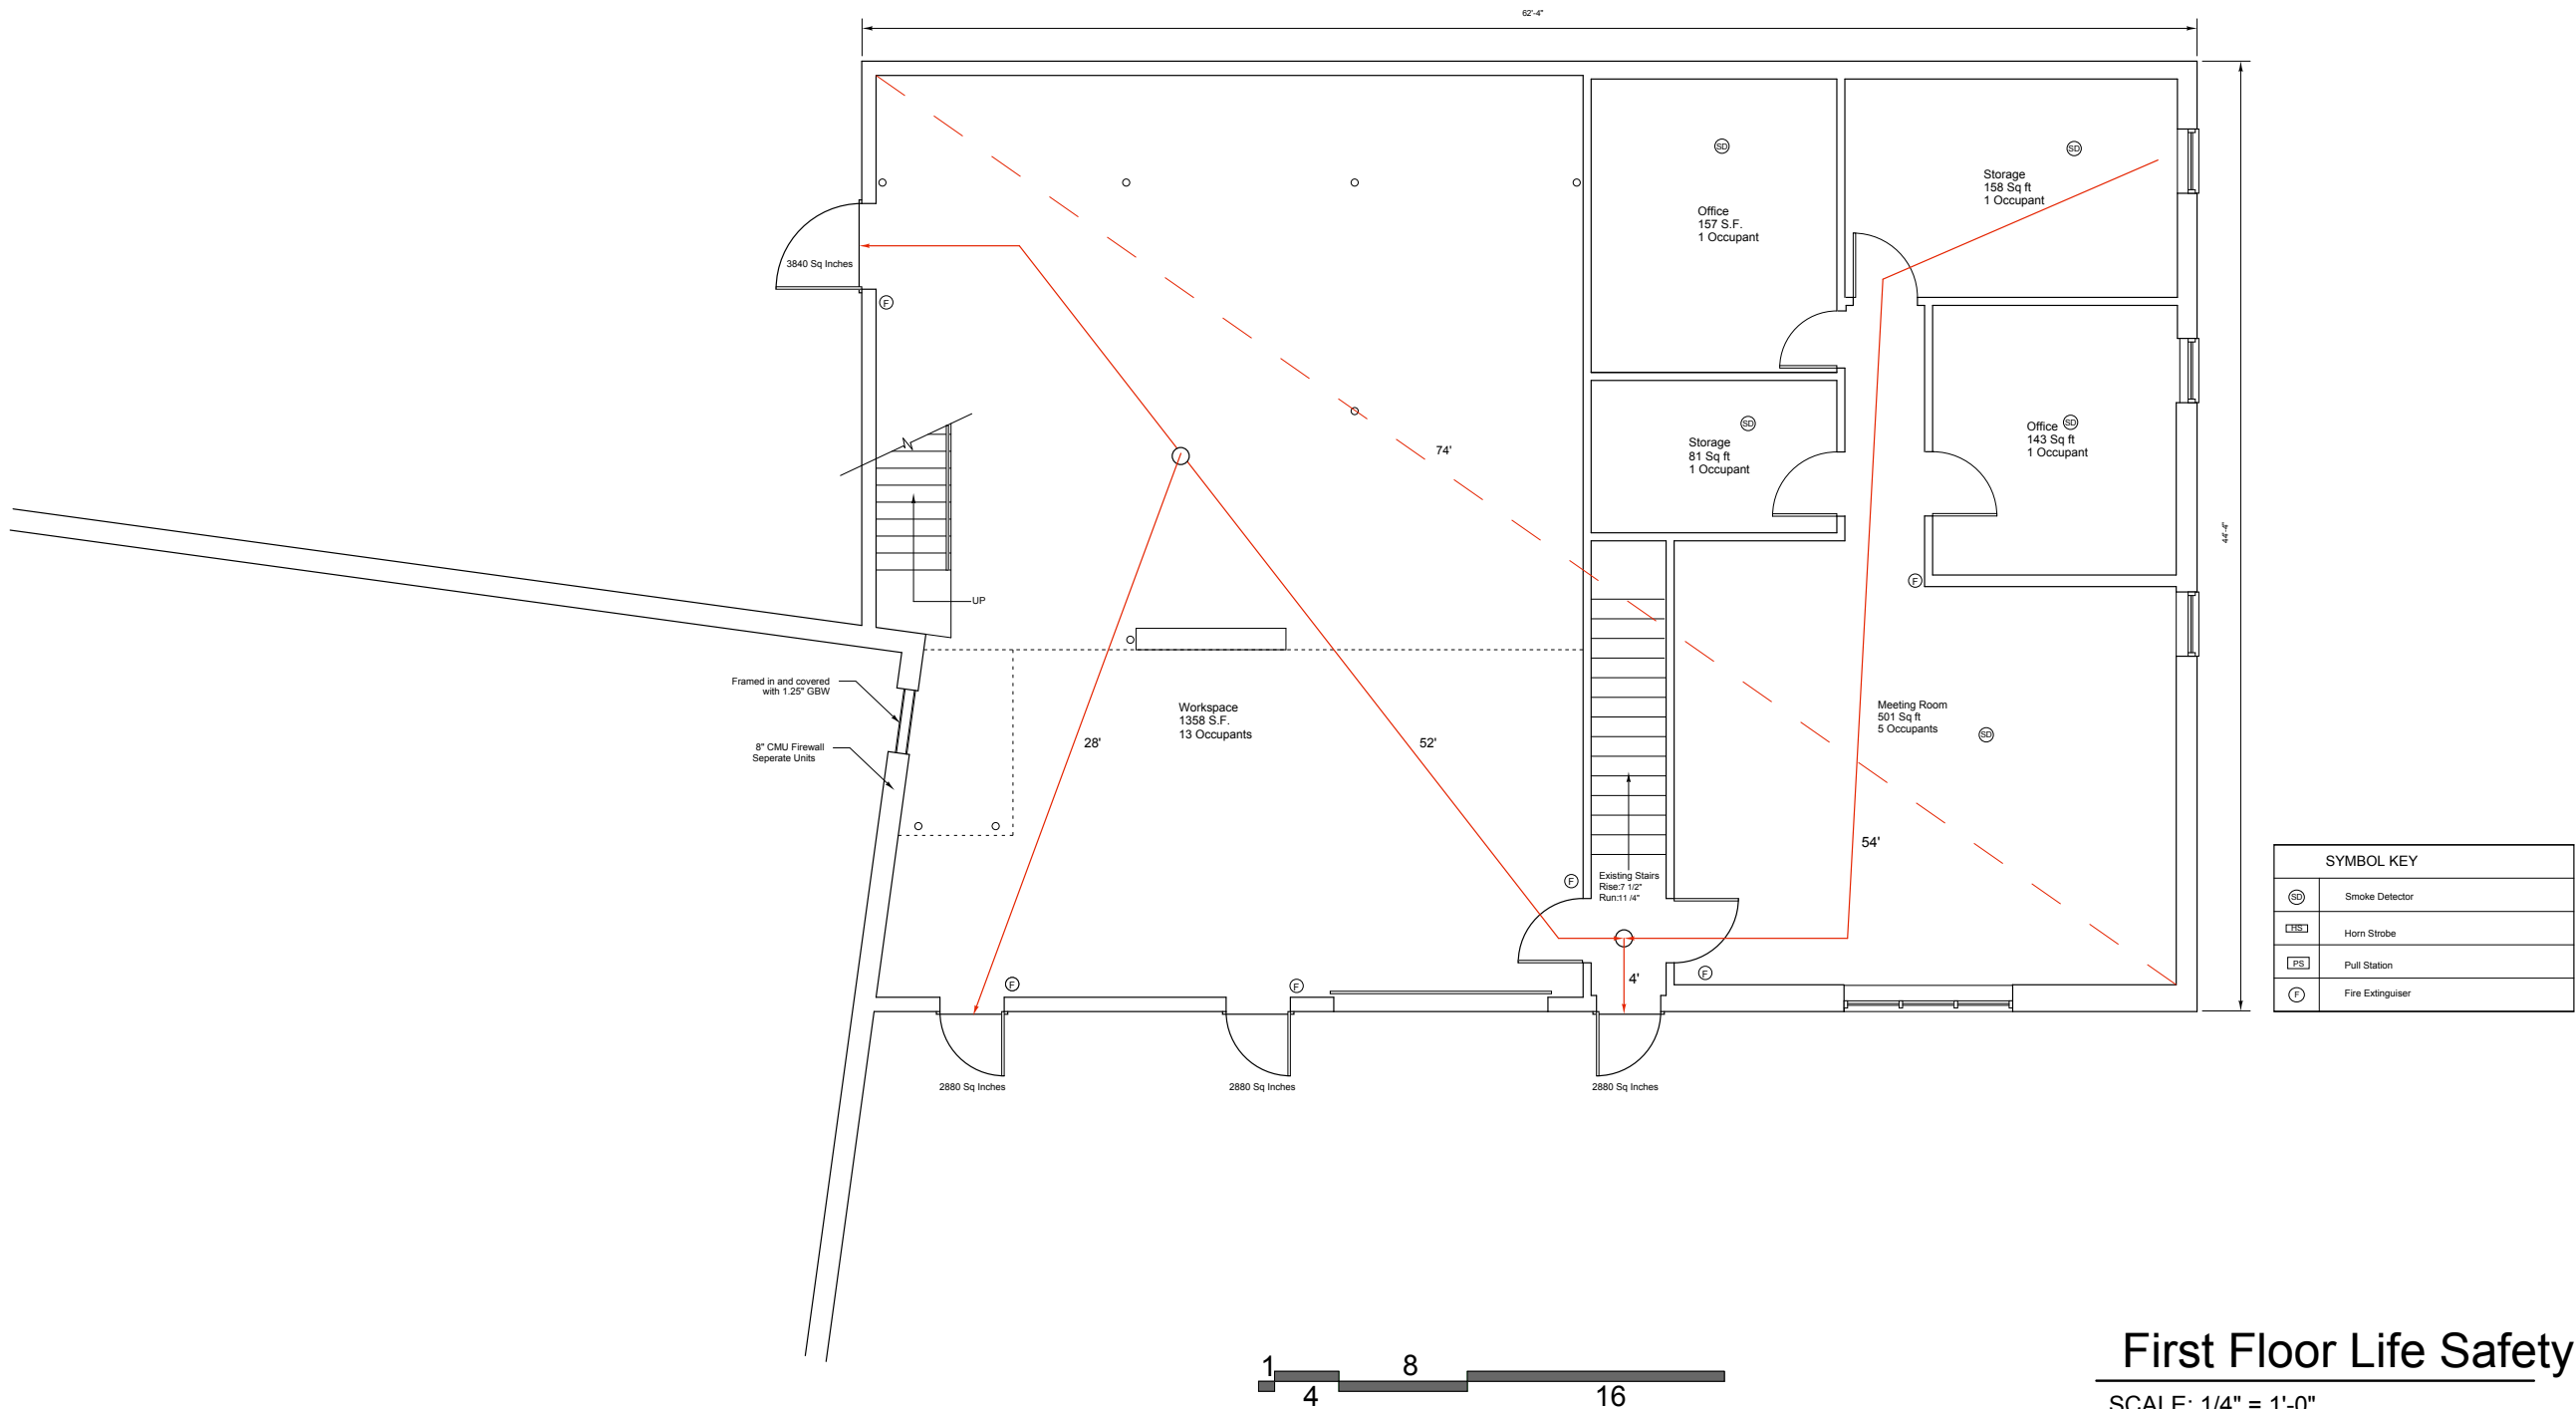

SYMBOL KEY	
⊙	Smoke Detector
⊠	Horn Strobe
⊞	Pull Station
⊙	Fire Extinguisher

Maker Design+Build
 23 Pitt Street
 Portland Maine 04103

Open Bench Project
 971 Congress Street
 Portland Maine 04103

First Floor Life Safety
 6/25/17
 1/4" = 1'-0"

First Floor Life Safety
 SCALE: 1/4" = 1'-0"

F101