


Typ. 1st Floor Wall Framing Detail

SCALE: 1" = 1'-0"

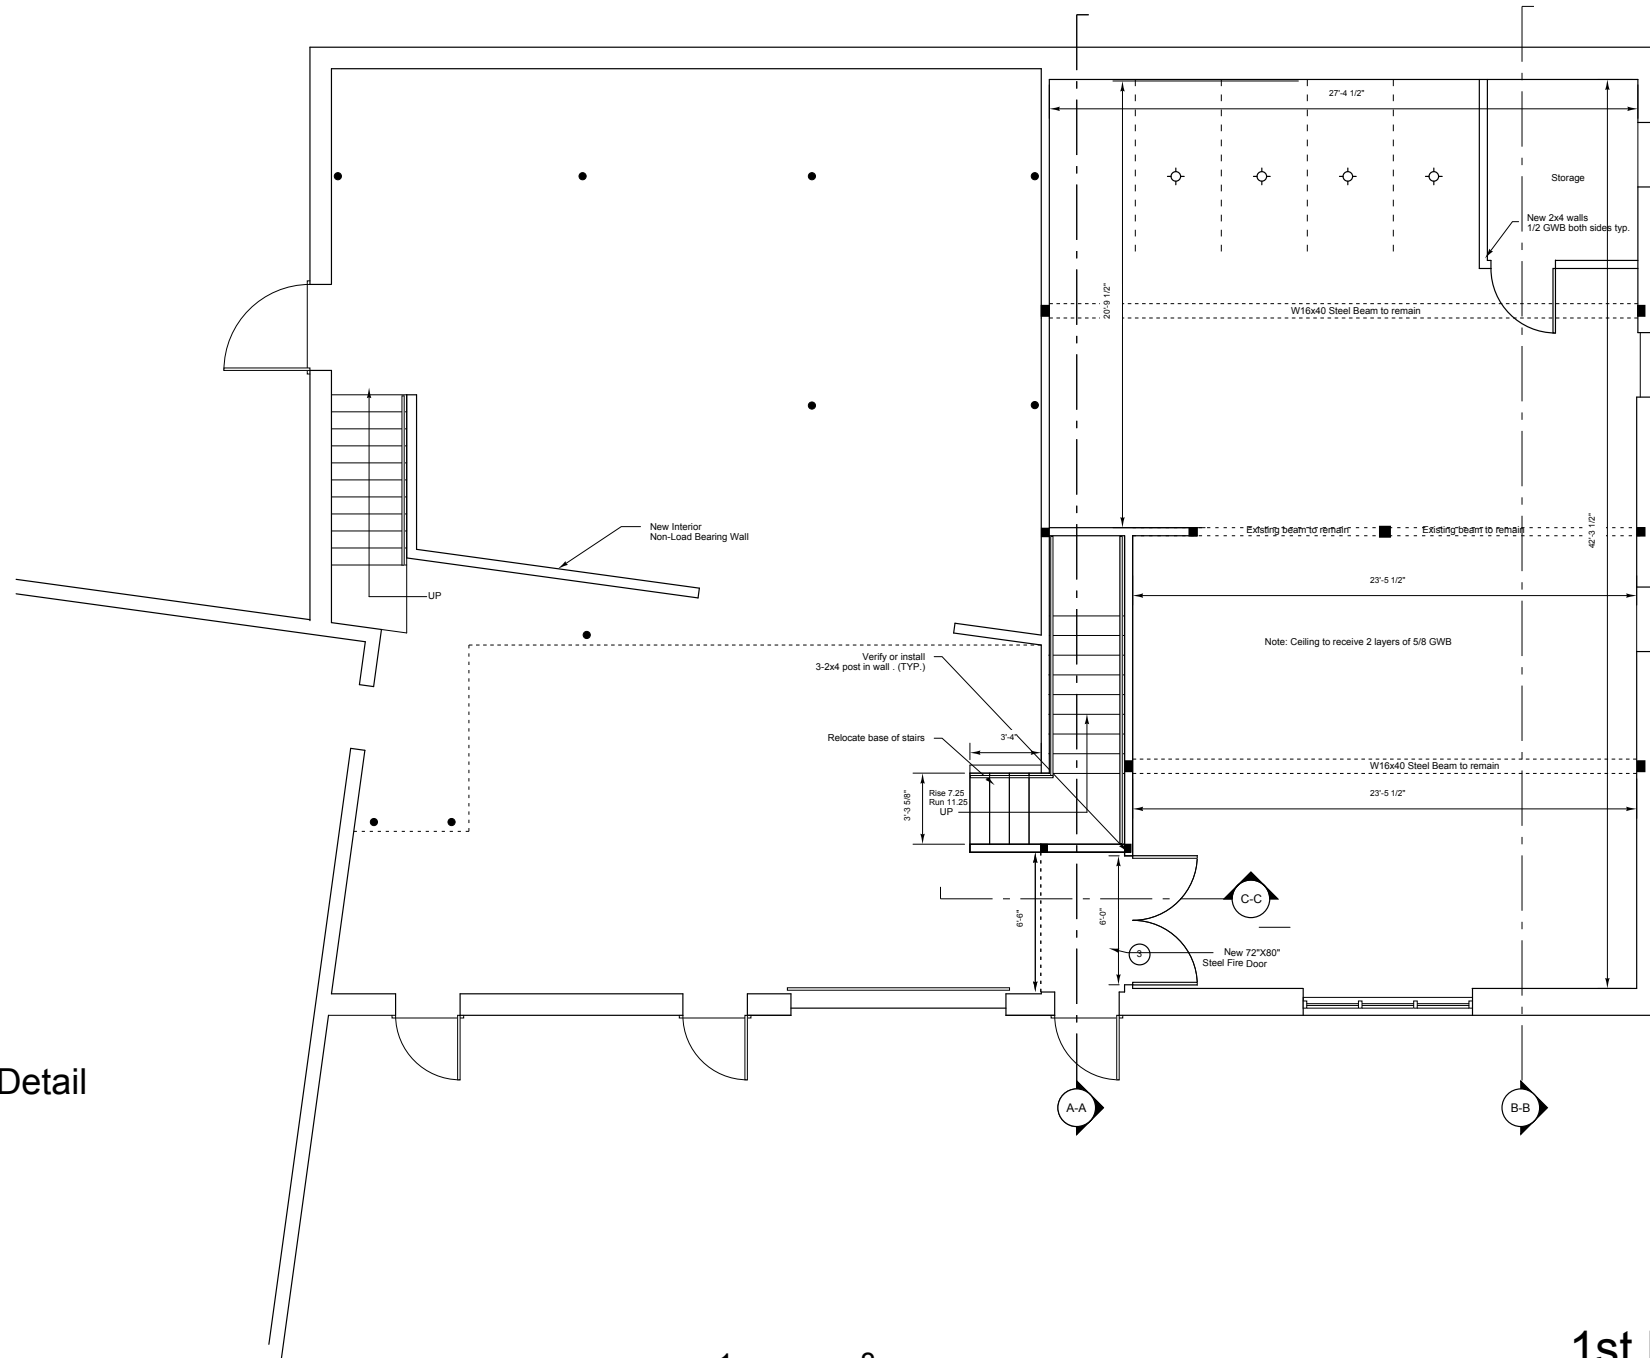

1st Floor Proposed

SCALE: 1/4" = 1'-0"

Maker Design+Build
23 Pitt Street
Portland Maine 04103

Open Bench Project
971 Congress Street
Portland Maine 04103

1st Floor Proposed
1/4"=1'-0"
11/8/17

A101