


Maker Design+Build
23 Pitt Street
Portland Maine 04103

Open Bench Project
971 Congress Street
Portland Maine 04103

1st Floor Existing
1/4"=1'-0"
11/8/17

EX101

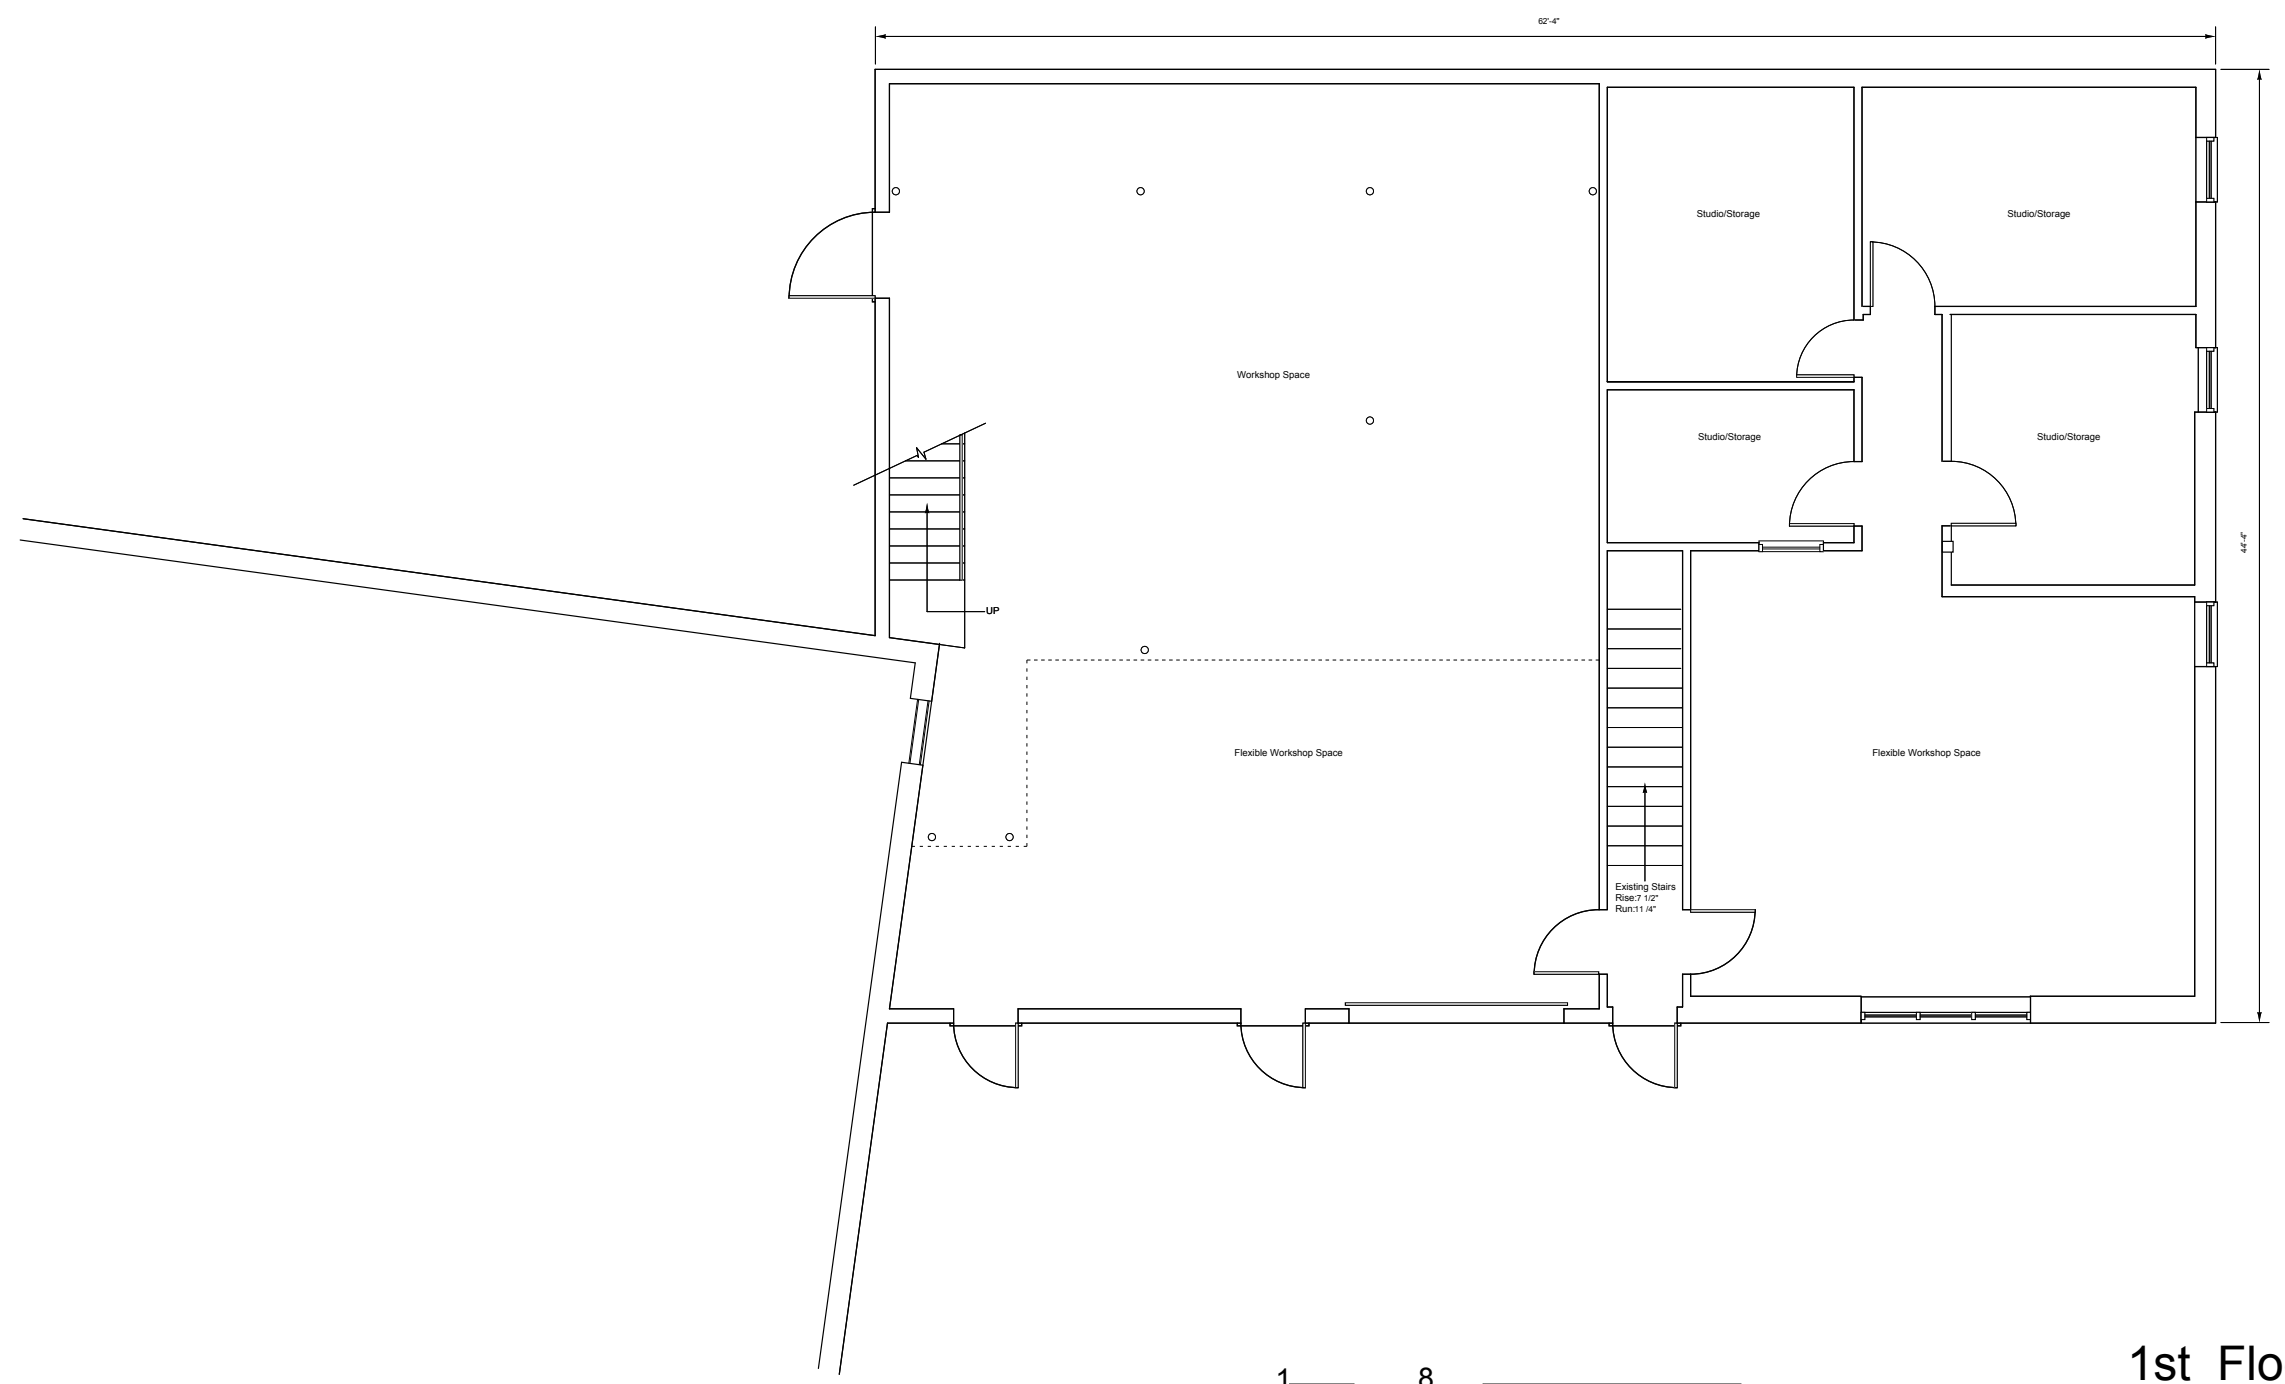

1st Floor Existing
SCALE: 1/4" = 1'-0"