



Wall Detail 2

SCALE: 1" = 1'-0"

Note: All 1 hr wall assemblies to follow UL U305 wall assembly design standards

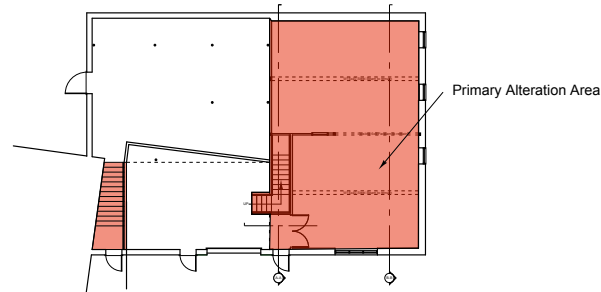


Key Plan

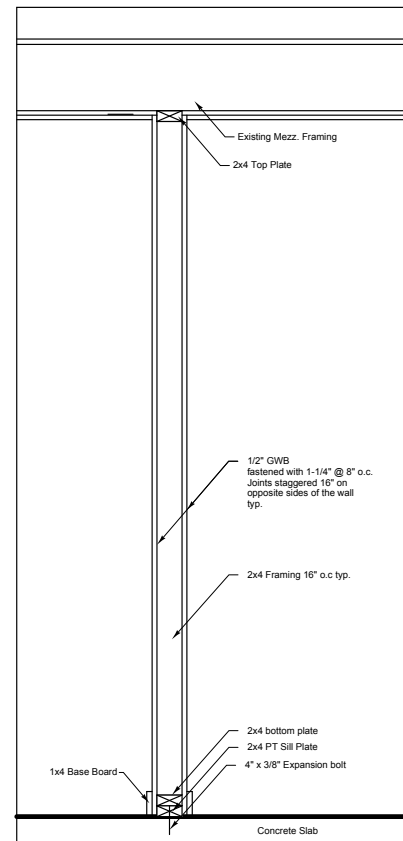

Wall Detail 1

SCALE: 1" = 1'-0"

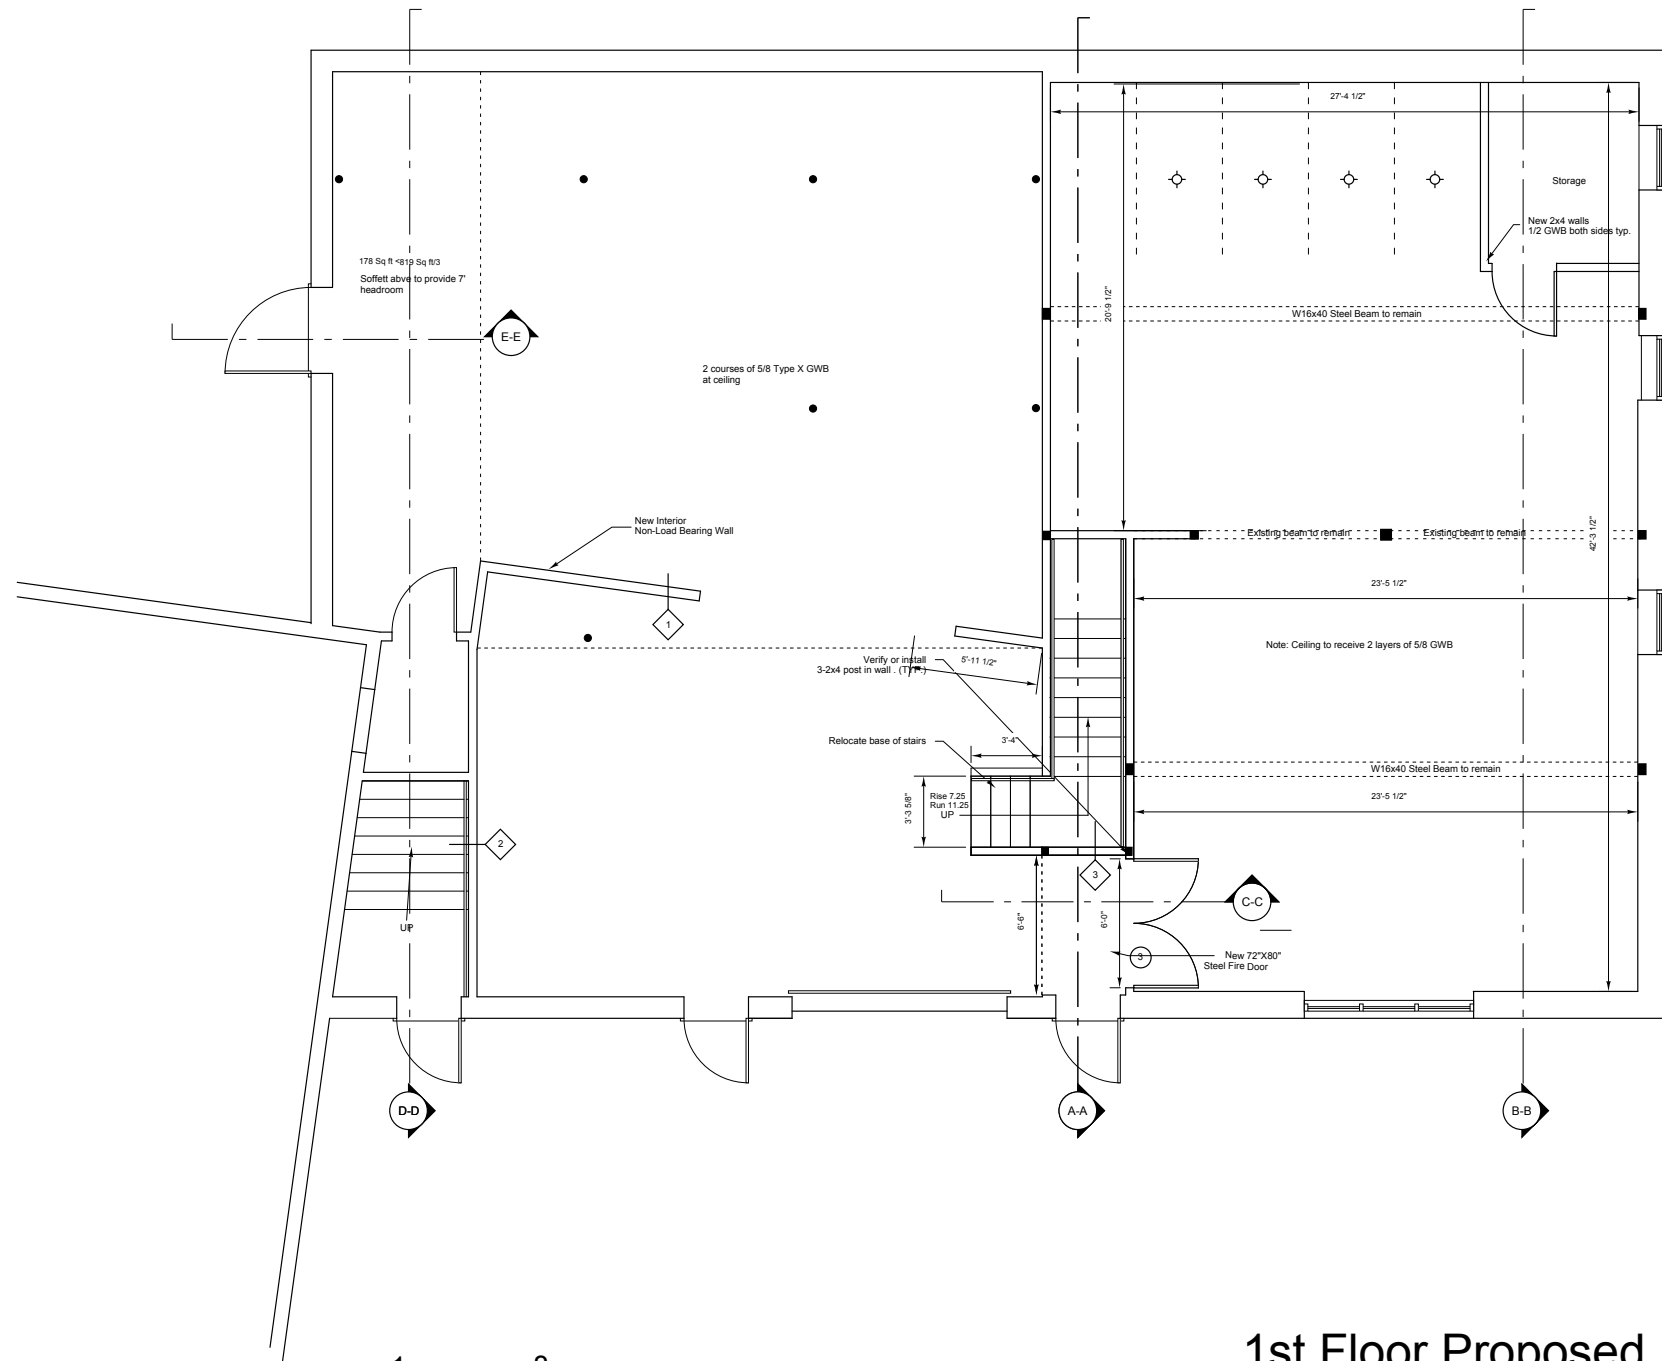

1st Floor Proposed

SCALE: 1/4" = 1'-0"