

PROJECT TEAM:

BUILDING OWNER:

BUILDING TENANT:



134 Cumberland Avenue
Portland, ME 04101
Phone: (207) 774-4441
Fax: (207) 774-4016
www.CWSarch.com

ARCHITECT:


ABBREVIATIONS:

Table with 2 columns: Abbreviation and Full Name. Includes terms like AIR CONDITIONING, ABOVE, AC, ACUSTICAL, etc.

GENERAL NOTES PERTAINING TO THE CONSTRUCTION AND CONSTRUCTION DOCUMENTATION:

- 1. THE CONTRACTOR SHALL REVIEW AND DIRECT ALL SUBCONTRACTORS TO...
2. THE CONTRACTOR SHALL BE RESPONSIBLE FOR PROVIDING ALL MATERIALS AND WORKMANSHIP IN ACCORDANCE WITH FEDERAL, STATE, CITY AND LOCAL BUILDING CODES AND THEIR REQUIREMENTS.
3. THE CONTRACTOR SHALL BE RESPONSIBLE FOR OBTAINING PERMITS AND APPROVALS AS REQUIRED BY THE LOCAL JURISDICTIONAL AUTHORITIES FOR THIS JOB.
4. BEFORE COMMENCING WORK, THE CONTRACTOR SHALL VERIFY THAT NO CONFLICTS EXIST IN LOCATIONS OF ANY AND ALL MECHANICAL, ELECTRICAL AND TELEPHONE ITEMS (INCLUDING PIPING, DUCTWORK, LIGHTING AND/OR CONDUIT) AND THAT ALL REQUIRED CLEARANCES OR INSTALLATIONS FOR ABOVE EQUIPMENT ARE PROVIDED. COORDINATION SHALL BE PERFORMED PRIOR TO CONSTRUCTION.
5. THE CONTRACTOR'S FAILURE TO REPORT ANY DISCREPANCIES WITHIN THESE CONSTRUCTION DOCUMENTS TO THE ARCHITECT WILL NOT BE GROUNDS FOR ADDITIONAL COSTS OR CHANGE ORDERS.
6. IF FIELD CONDITIONS NECESSITATE ANY CHANGES OR MODIFICATIONS, ALL SUCH CHANGES OR MODIFICATIONS SHALL BE APPROVED BY THE ARCHITECT PRIOR TO PERFORMING SUCH CHANGES OR MODIFICATIONS.
7. THE CONTRACTOR SHALL PROVIDE FOR THE LEGAL REMOVAL AND DISPOSAL OF ALL RUBBERB AND DEBRIS FROM THE BUILDING AND THE SITE ASSOCIATED WITH THE CONSTRUCTION OF THIS PROJECT.

SYMBOLS LEGEND:

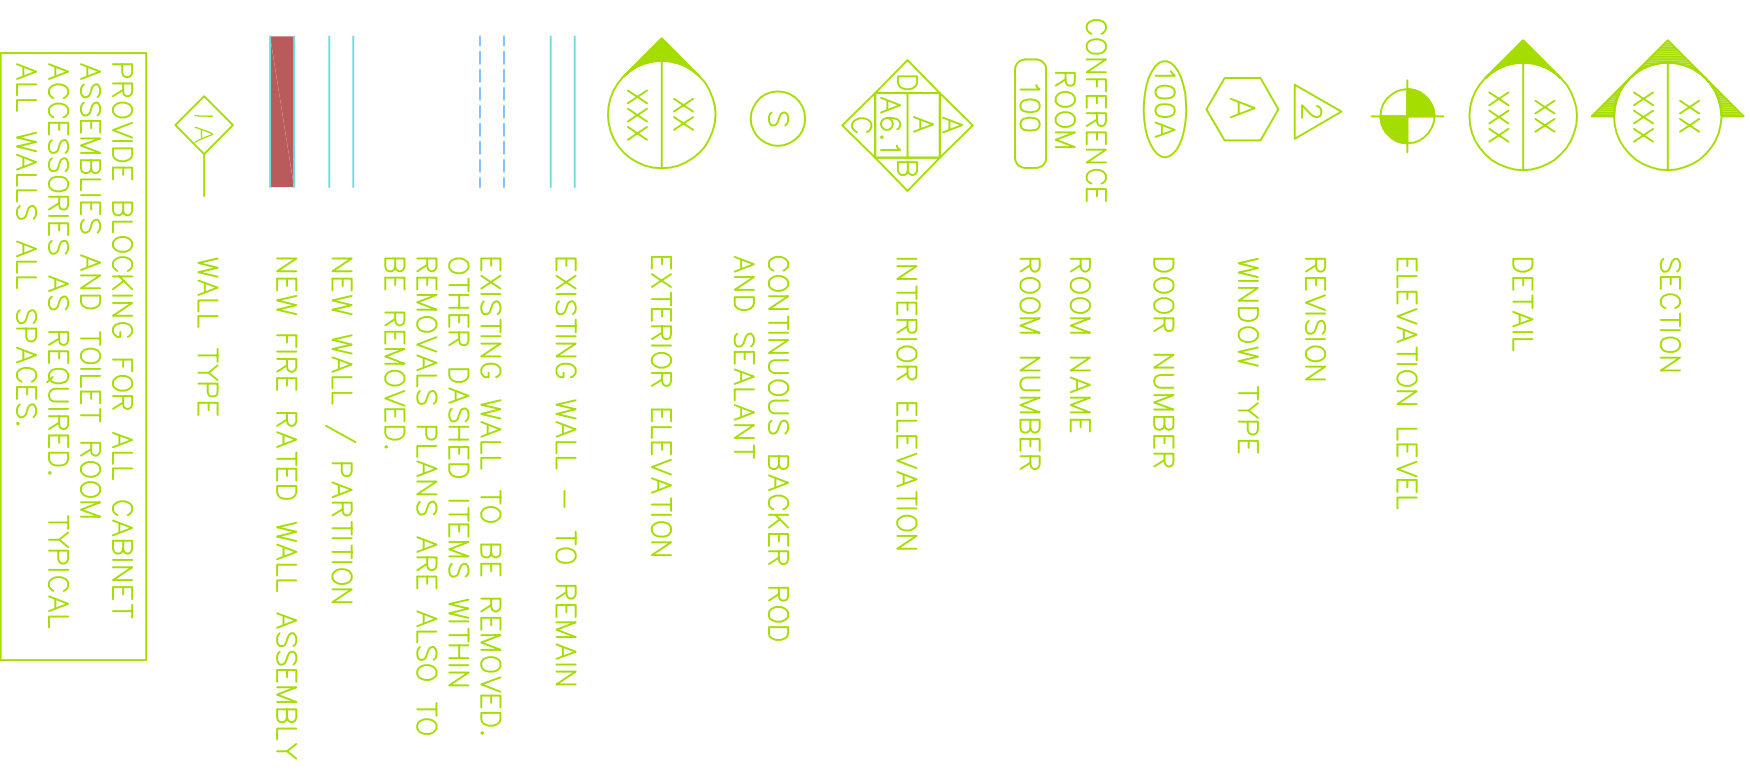

PARTITION SCHEDULE

Table with 3 columns: Partition Type, General Wall Description, and General Plan Section. Includes notes like '2x4 WOOD STUD FRAMING @ 16" O.C. TO UNDERSIDE OF DECK 5/8" TYPE "X" GWB SEALED TIGHT TO THE UNDERSIDE OF THE DECK EACH SIDE. CONTINUOUS ACOUSTICAL INSULATION.'

DRAWING STATUS LIST

Table with 4 columns: Drawing ID, Title Page, Drawing Name, and Issue Description and Date. Includes entries for 'SHEET REFERENCE', 'D R A W I N G N A M E', 'ISSUED FOR', 'ARCHITECTURAL DRAWINGS', and 'FIRST FLOOR RENOVATION PLAN'.

959 CONGRESS STREET RENOVATIONS FOR HRH INSURANCE



134 Cumberland Avenue
Portland, ME 04101
Phone: (207) 774-4441
Fax: (207) 774-4016
www.CWSarch.com

959 CONGRESS STREET RENOVATIONS FOR HRH INSURANCE
959 CONGRESS STREET
PORTLAND, MAINE

Owner: KEY LLC
50 PORTLAND PIER SUITE 400
PORTLAND, MAINE 04101

REVISIONS table with columns for Description and Date.

Table with columns for Drawing Title (TITLE PAGE), Scale (NONE), Date (Progress 5/11/05), and CWS Proj. No.

Drawing Number: A0