


NOT FOR CONSTRUCTION

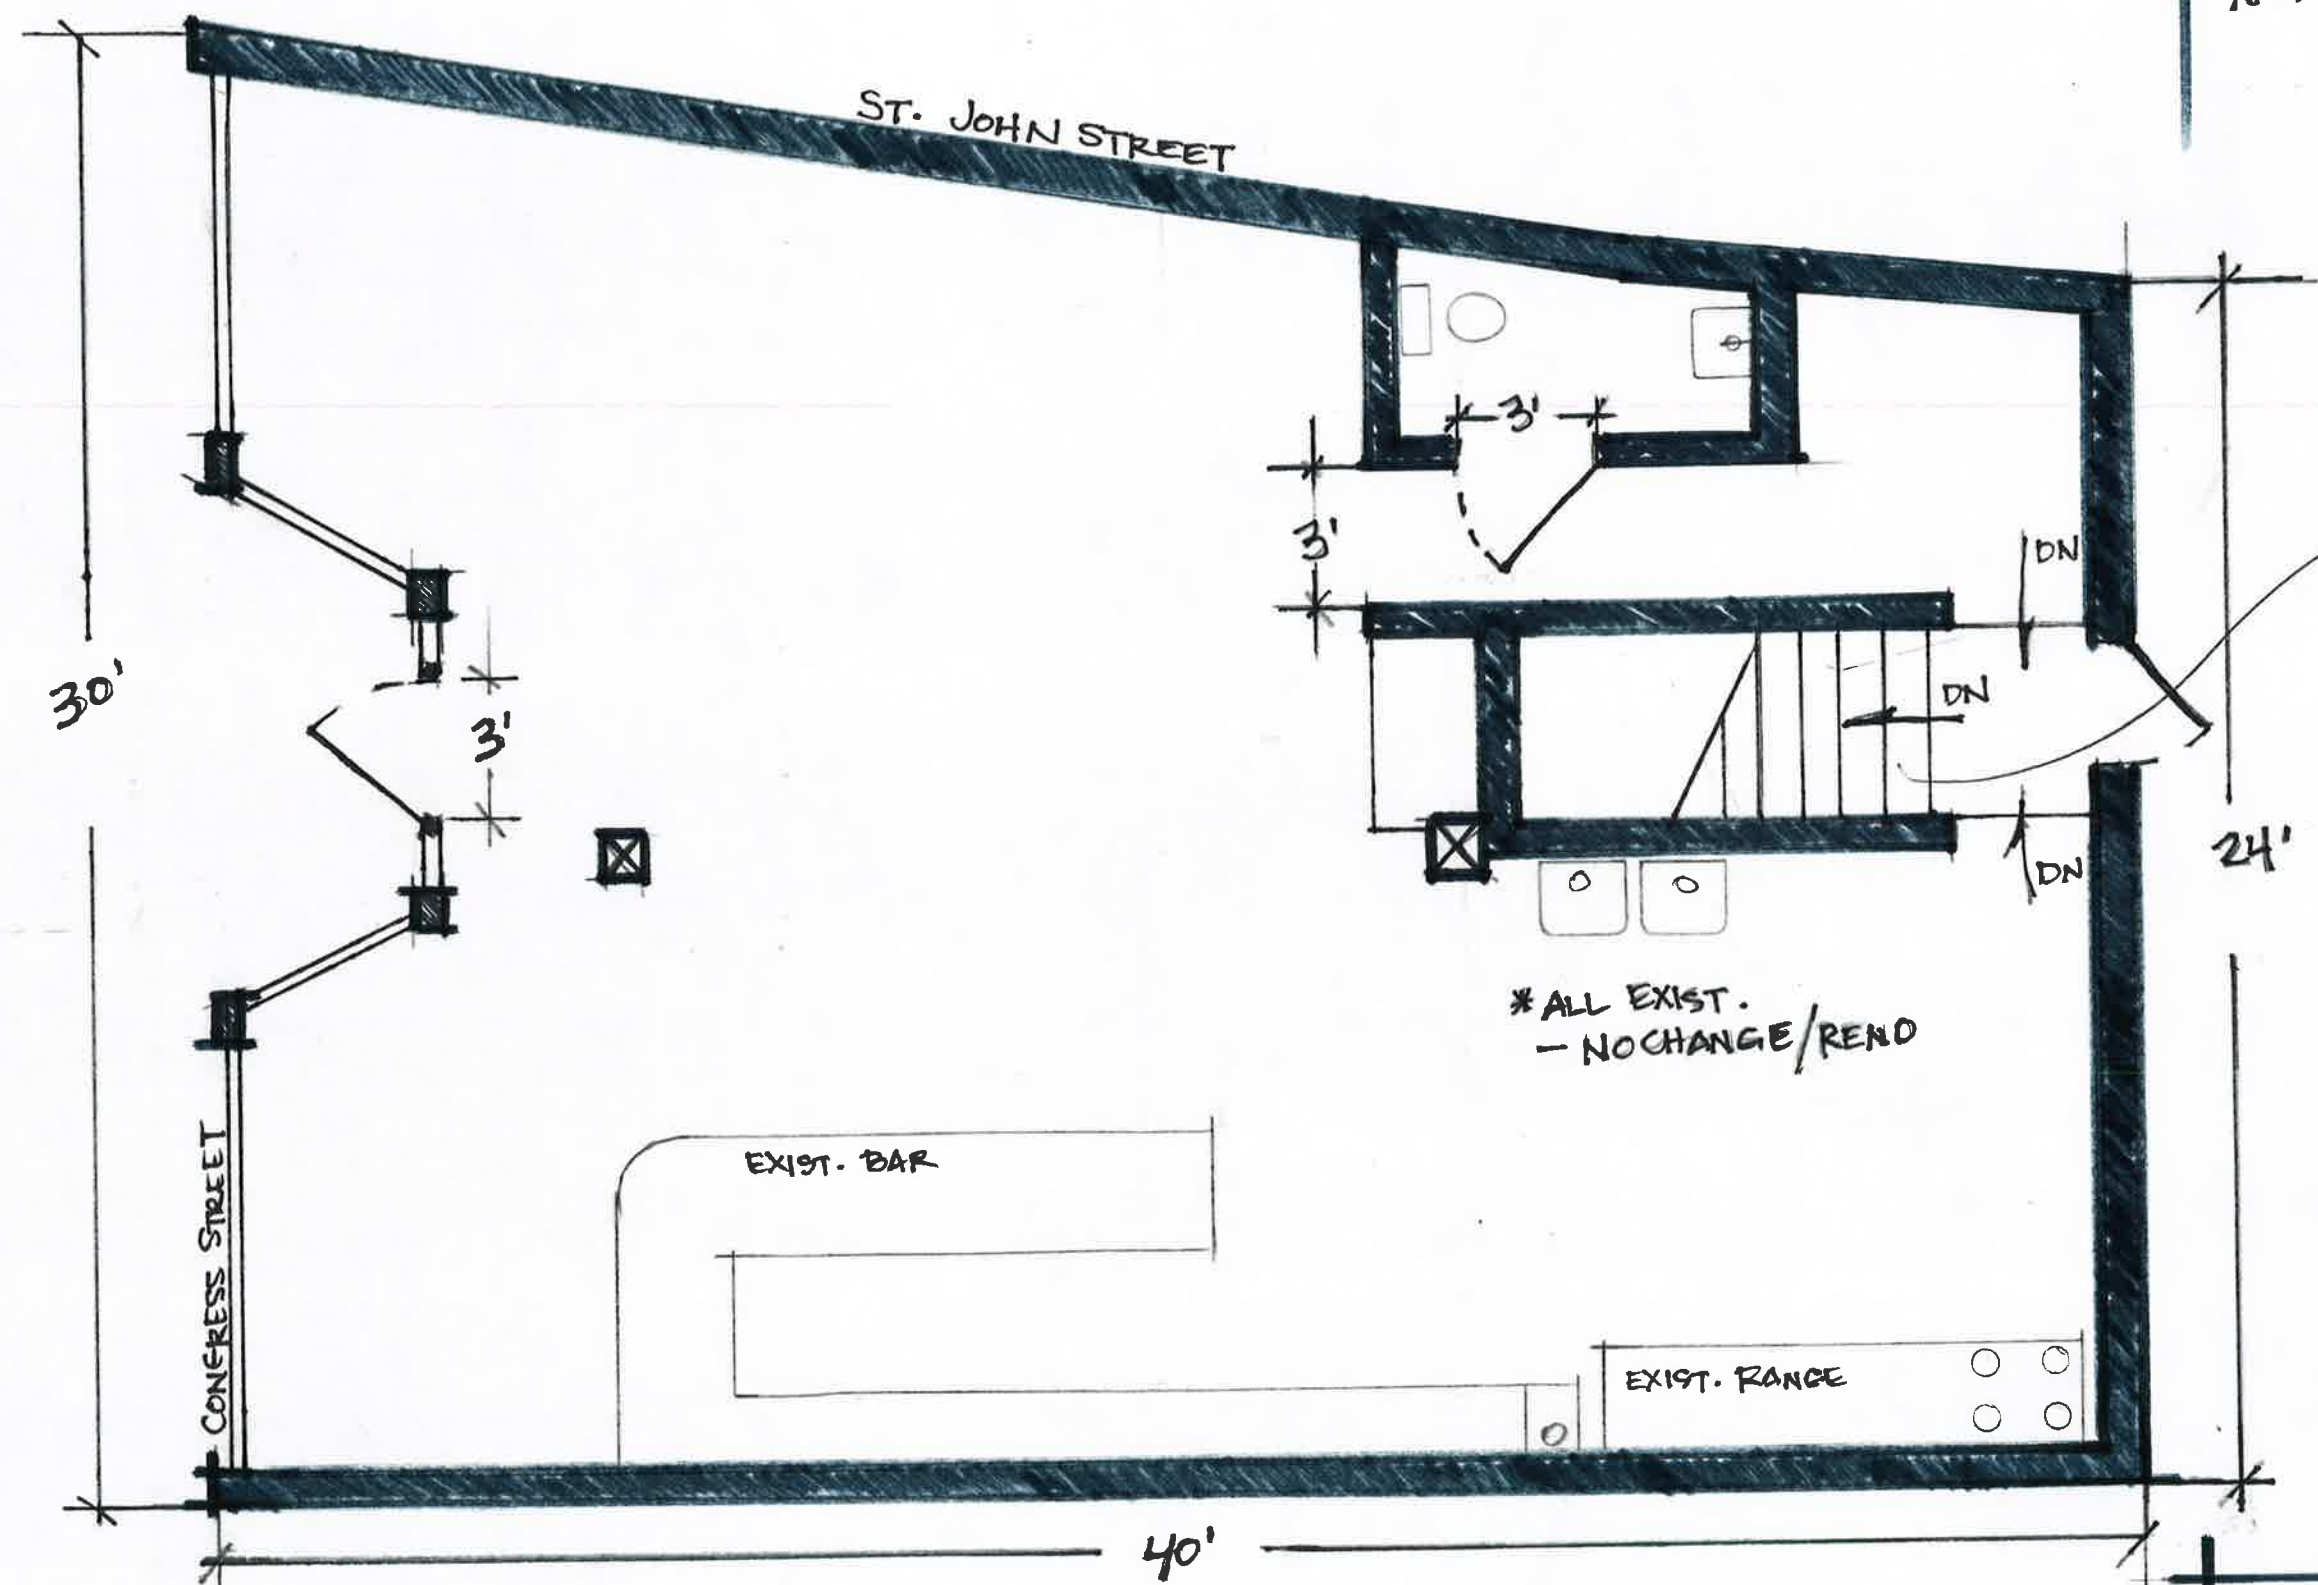

\* ALL EXIST.  
- NO CHANGE / REND

7/11 RISE/RUN  
12 STEPS

953 CONGRESS ST.  
FLOOR PLAN (EXIST.)  
1/4" = 1'-0" 1070