





Zone: B2 Community Business Zone
Business and Professional Offices
Building constructed in 1985.


New ADA compliant concrete ramp
to be constructed against the existing
building along the existing asphalt
driveway.

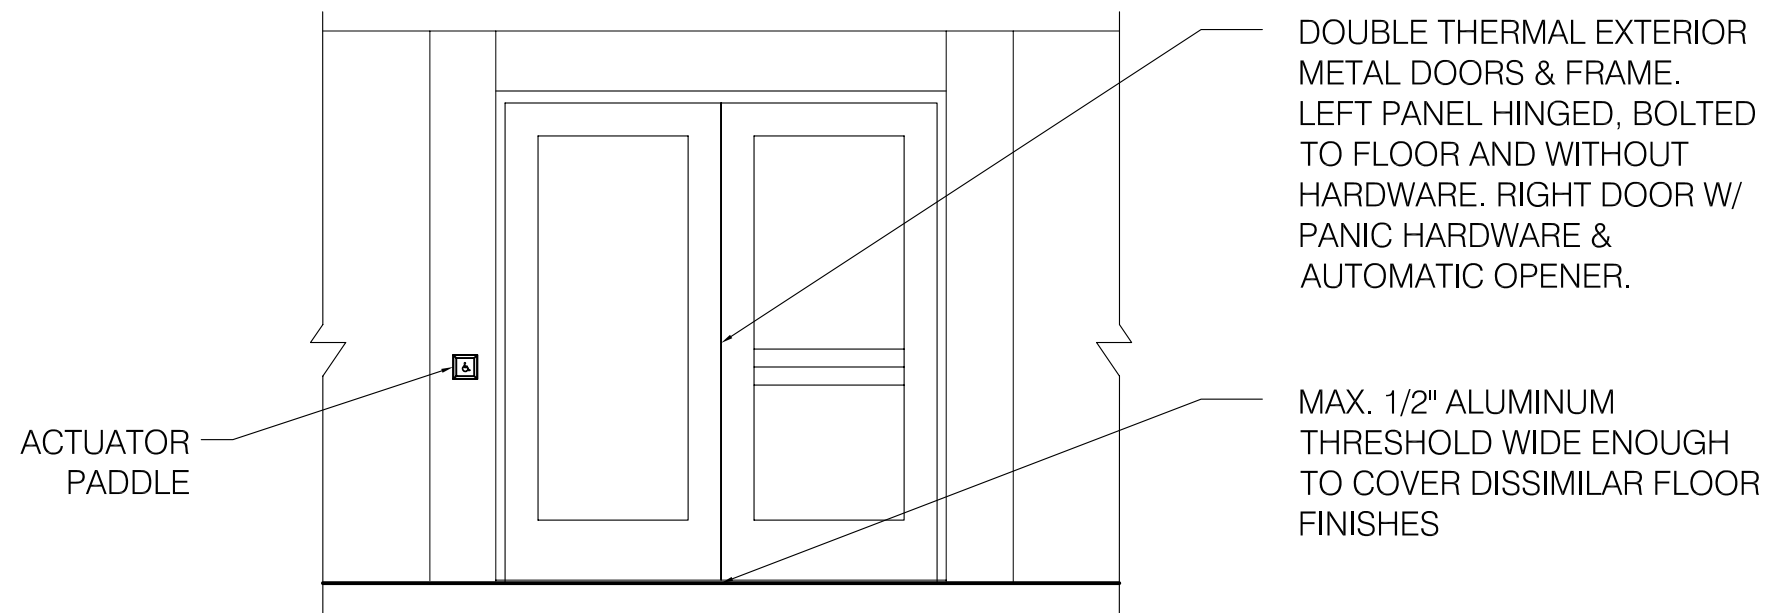

21 INSIDE ENTRY DOOR ELEVATION
3/8" = 1'-0"

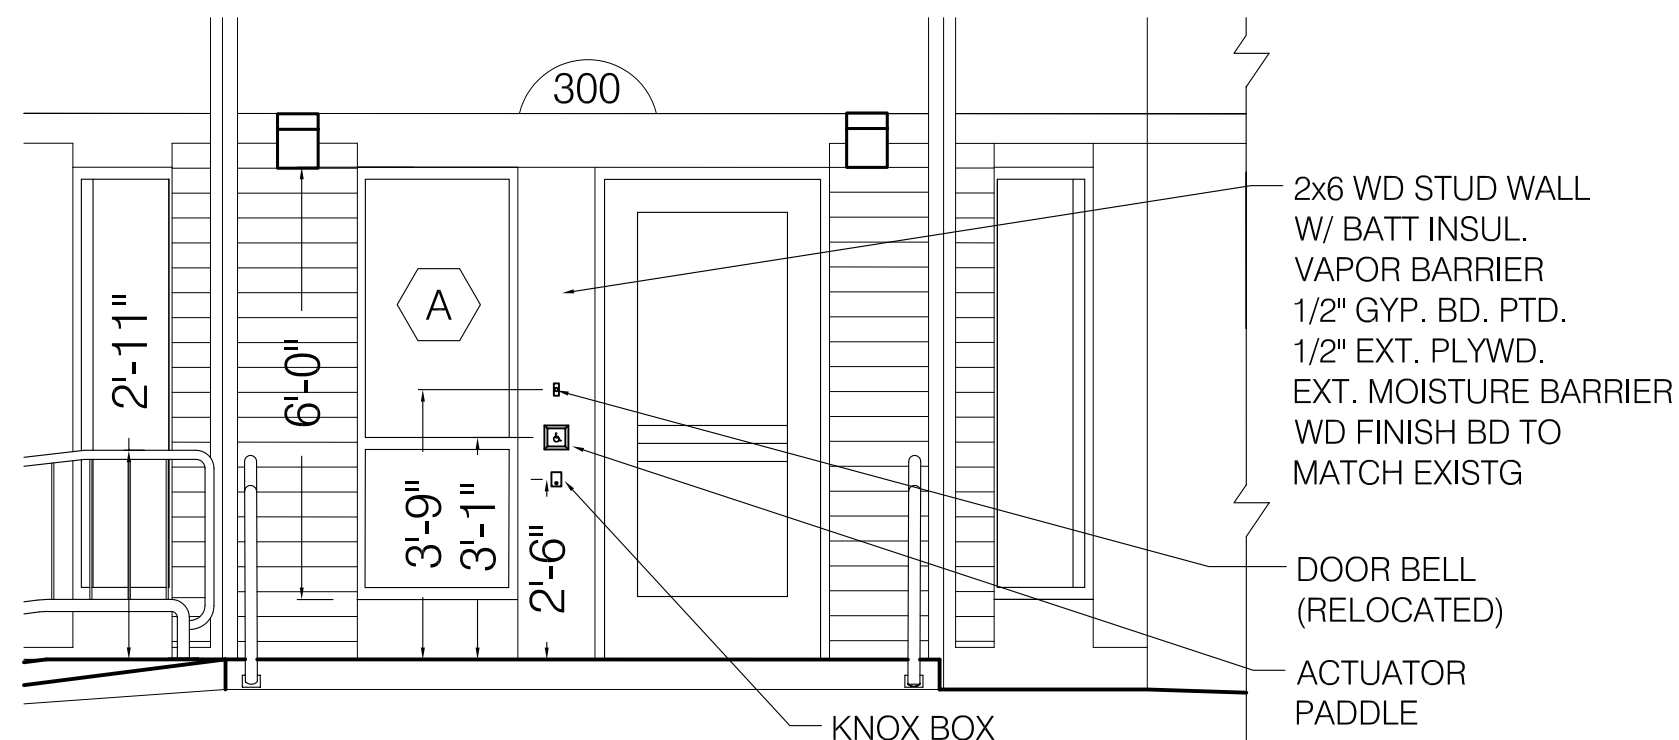

20 OUTSIDE ENTRY DOOR ELEVATION
3/8" = 1'-0"

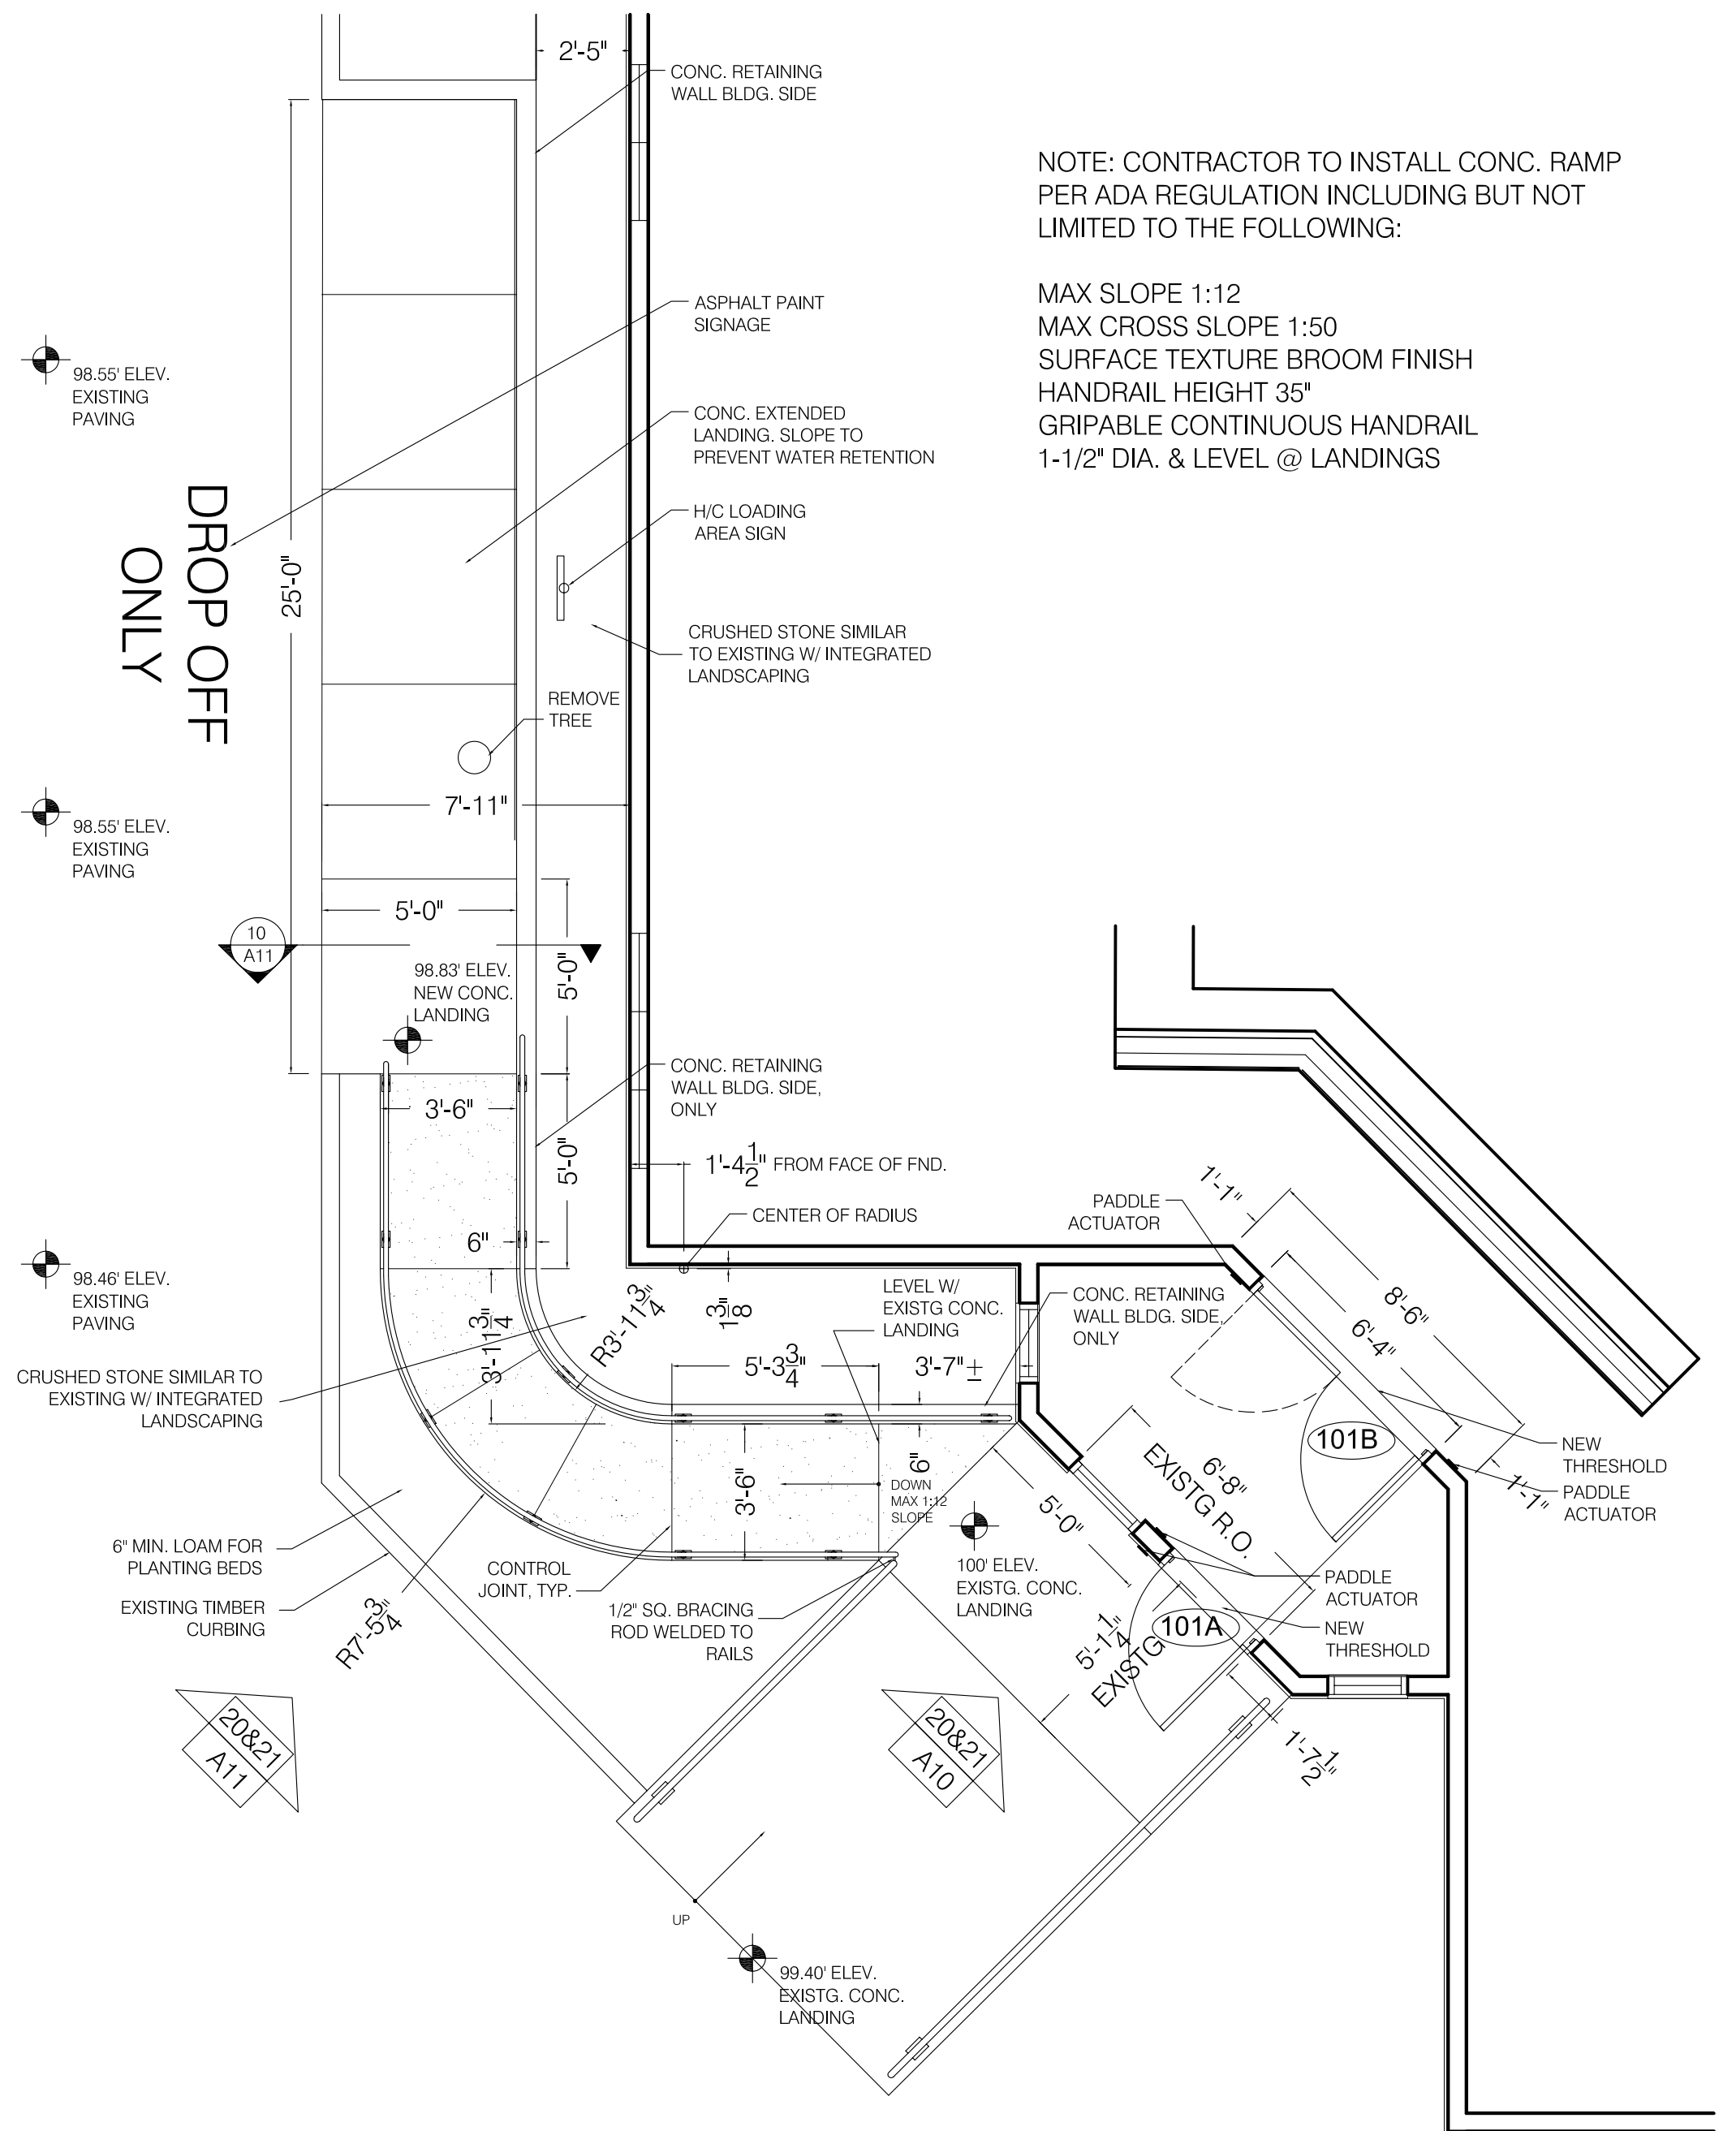

10 RAMP / ENTRY PLAN - OPTION A
1/4" = 1'-0"

NOTE: CONTRACTOR TO INSTALL CONC. RAMP
PER ADA REGULATION INCLUDING BUT NOT
LIMITED TO THE FOLLOWING:

- MAX SLOPE 1:12
- MAX CROSS SLOPE 1:50
- SURFACE TEXTURE BROOM FINISH
- HANDRAIL HEIGHT 35"
- GRIPABLE CONTINUOUS HANDRAIL
1-1/2" DIA. & LEVEL @ LANDINGS

ARCADIA

designworks LLC

199 prospect street, suite A
portland, maine 04103

tele: 207.347.5252
ideate@arcadiadesignworks.com

CONTRACTOR:

THAXTER COMPANY
55 BELL STREET
PORTLAND, MAINE
(207) 878-5553



PROJECT:

MAINE ORTHOTICS & PROSTHETICS

PORTLAND, MAINE


PHASE: PERMIT SET

PRINTED: 04/04/2014

PERMIT & CONSTRUCTION DRAWINGS

TITLE:

RAMP & ENTRY PLAN

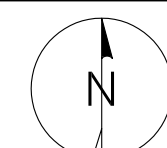

SHEET:

A10

PN: MO&P-201306