




21 INSIDE RAMP HANDRAIL ELEVATION
3/8" = 1'-0"

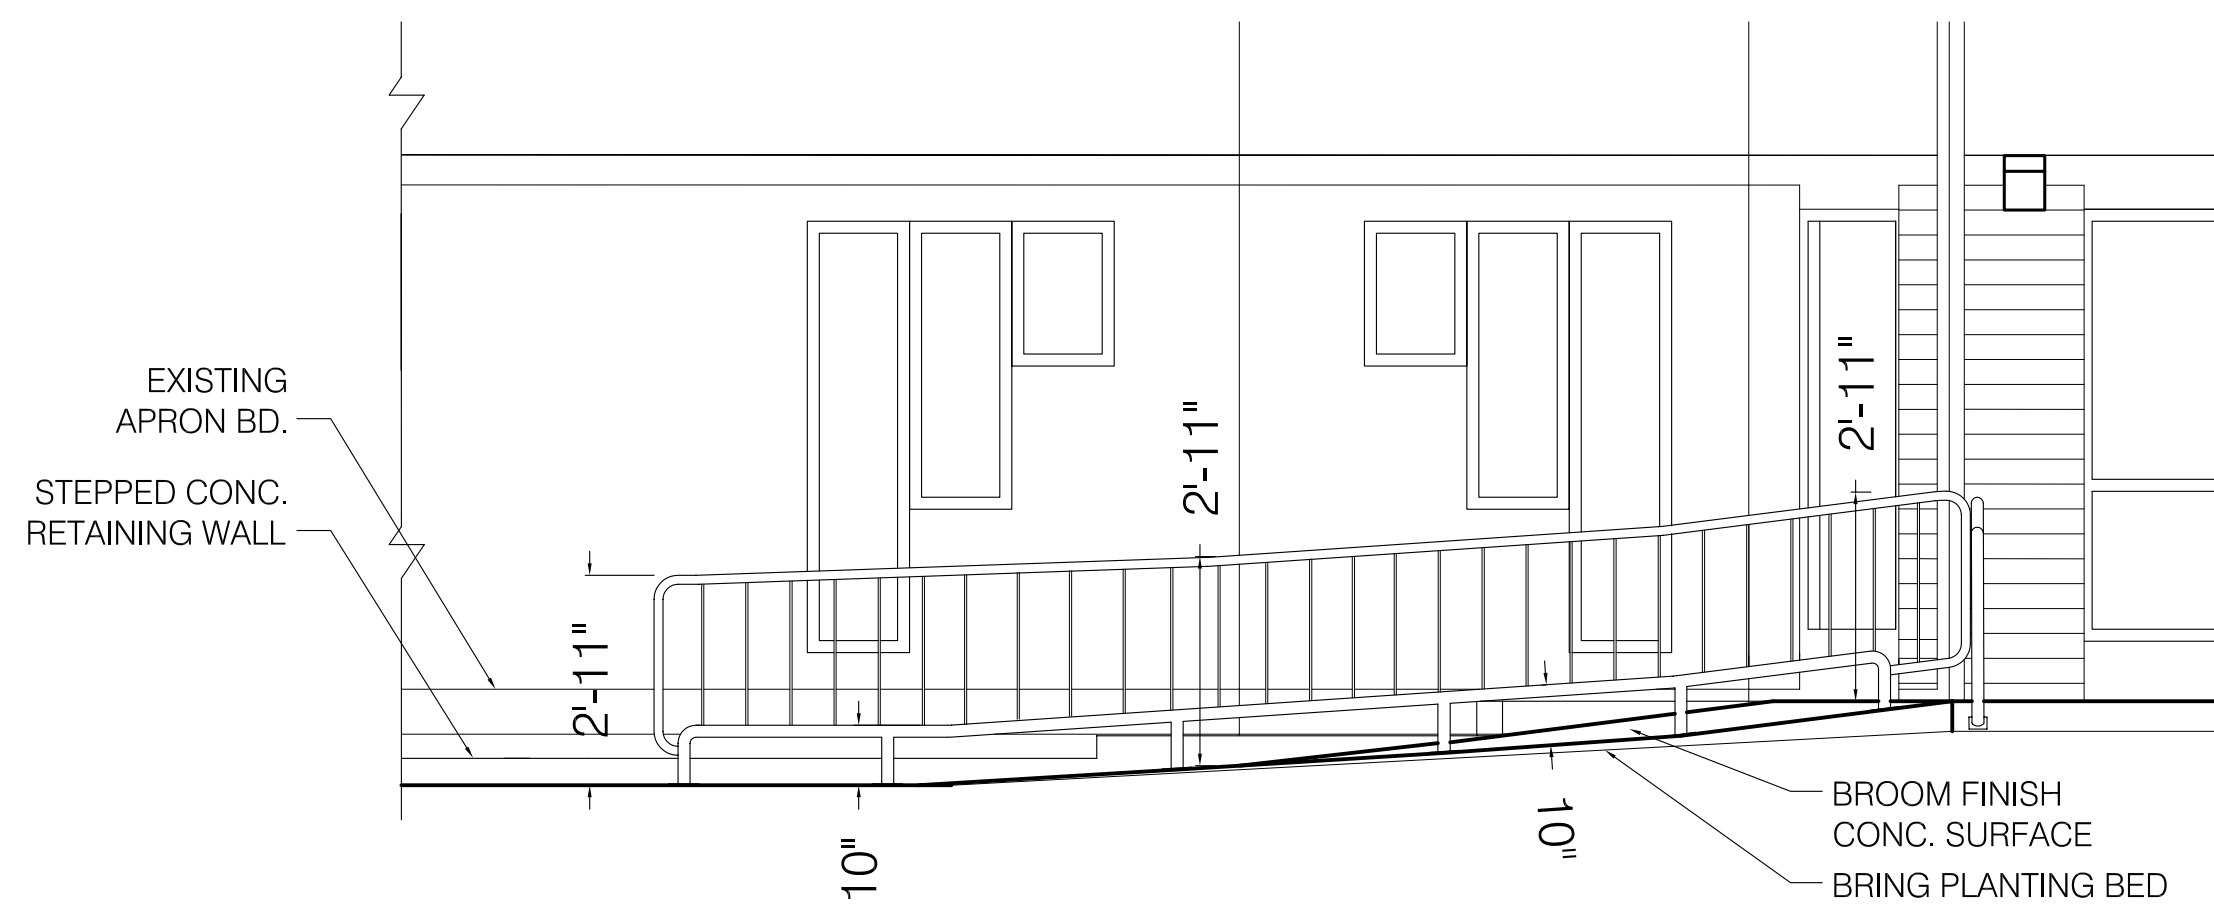

20 OUTSIDE RAMP HANDRAIL ELEVATION
3/8" = 1'-0"

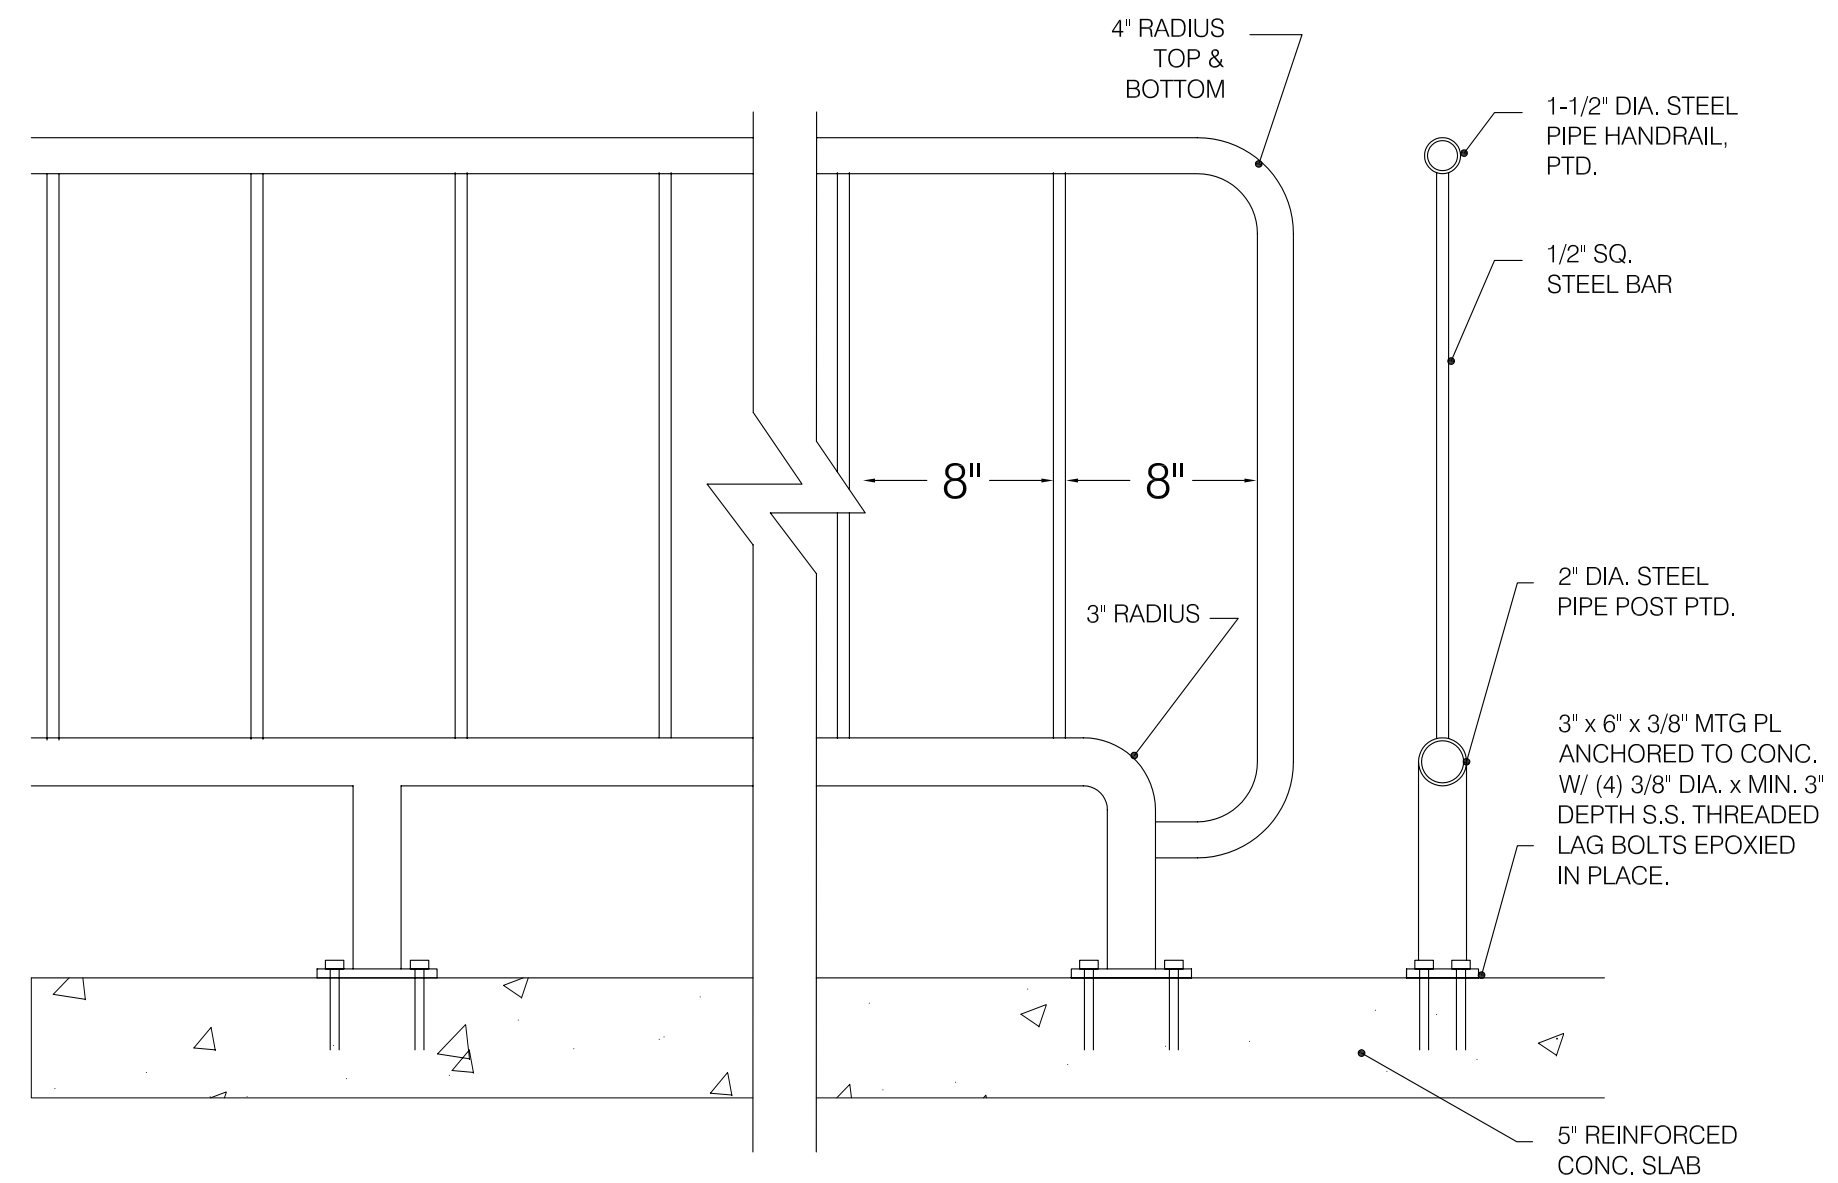

11 RAMP HANDRAIL DETAILS
1 1/2" = 1'-0"

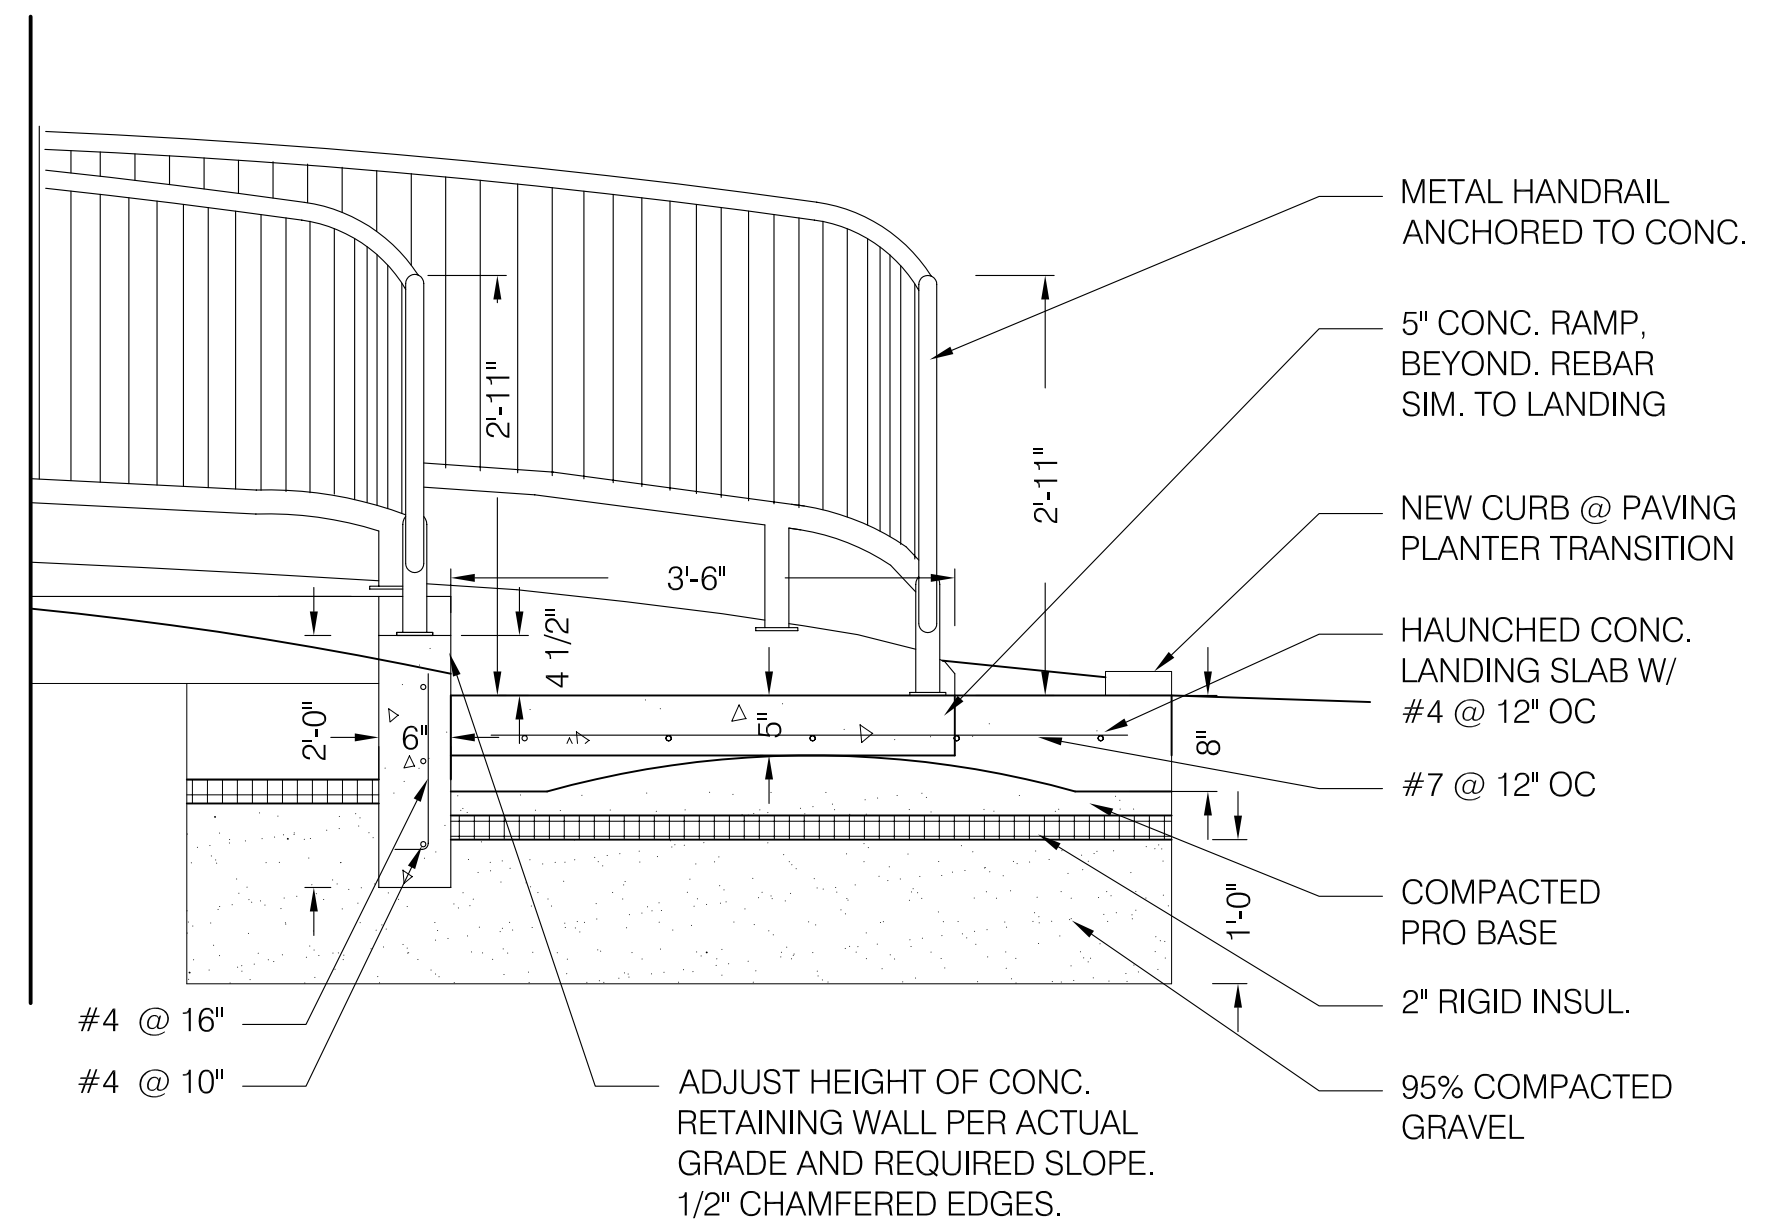

10 CONC. RAMP & LANDING SECTION
3/4" = 1'-0"


ARCADIA
designworks LLC

199 prospect street, suite A
portland, maine 04103

tele: 207.347.5252
ideate@arcadiadesignworks.com

CONTRACTOR:

THAXTER COMPANY
55 BELL STREET
PORTLAND, MAINE
(207) 878-5553

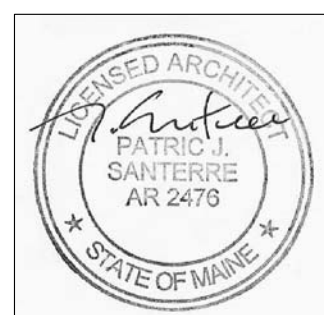

PROJECT:

MAINE ORTHOTICS & PROSTHETICS

PORTLAND, MAINE

PHASE: PERMIT SET

PRINTED: 04/04/2014

PERMIT & CONSTRUCTION DRAWINGS

TITLE:

RAMP DETAILS

SHEET:

A11

PN: MO&P-201306

