


GENERAL NOTE

1. UNLESS NOTED OTHERWISE CEILINGS ARE GYPSUM BOARD.

LEGEND



2x2 HUNG ACT

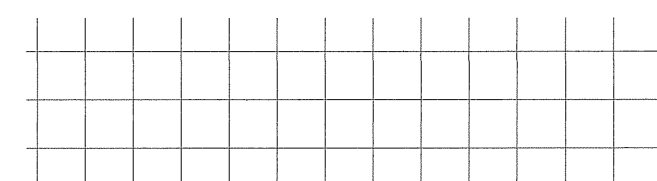

KEYED NOTES

- ① SHAFT - NO CEILING
- ② STAIRWELL - CEILING AT UPPER LEVEL.
- ③ CHIMNEY
- ④ HUNG G.B. CEILING (TYP. IN BATHROOMS) ALSO IN LOWER LOBBY 213 AND VESTIBULE 214.

② SECOND FLOOR CEILING PLAN
A.7a SCALE: 1/8" = 1'-0"

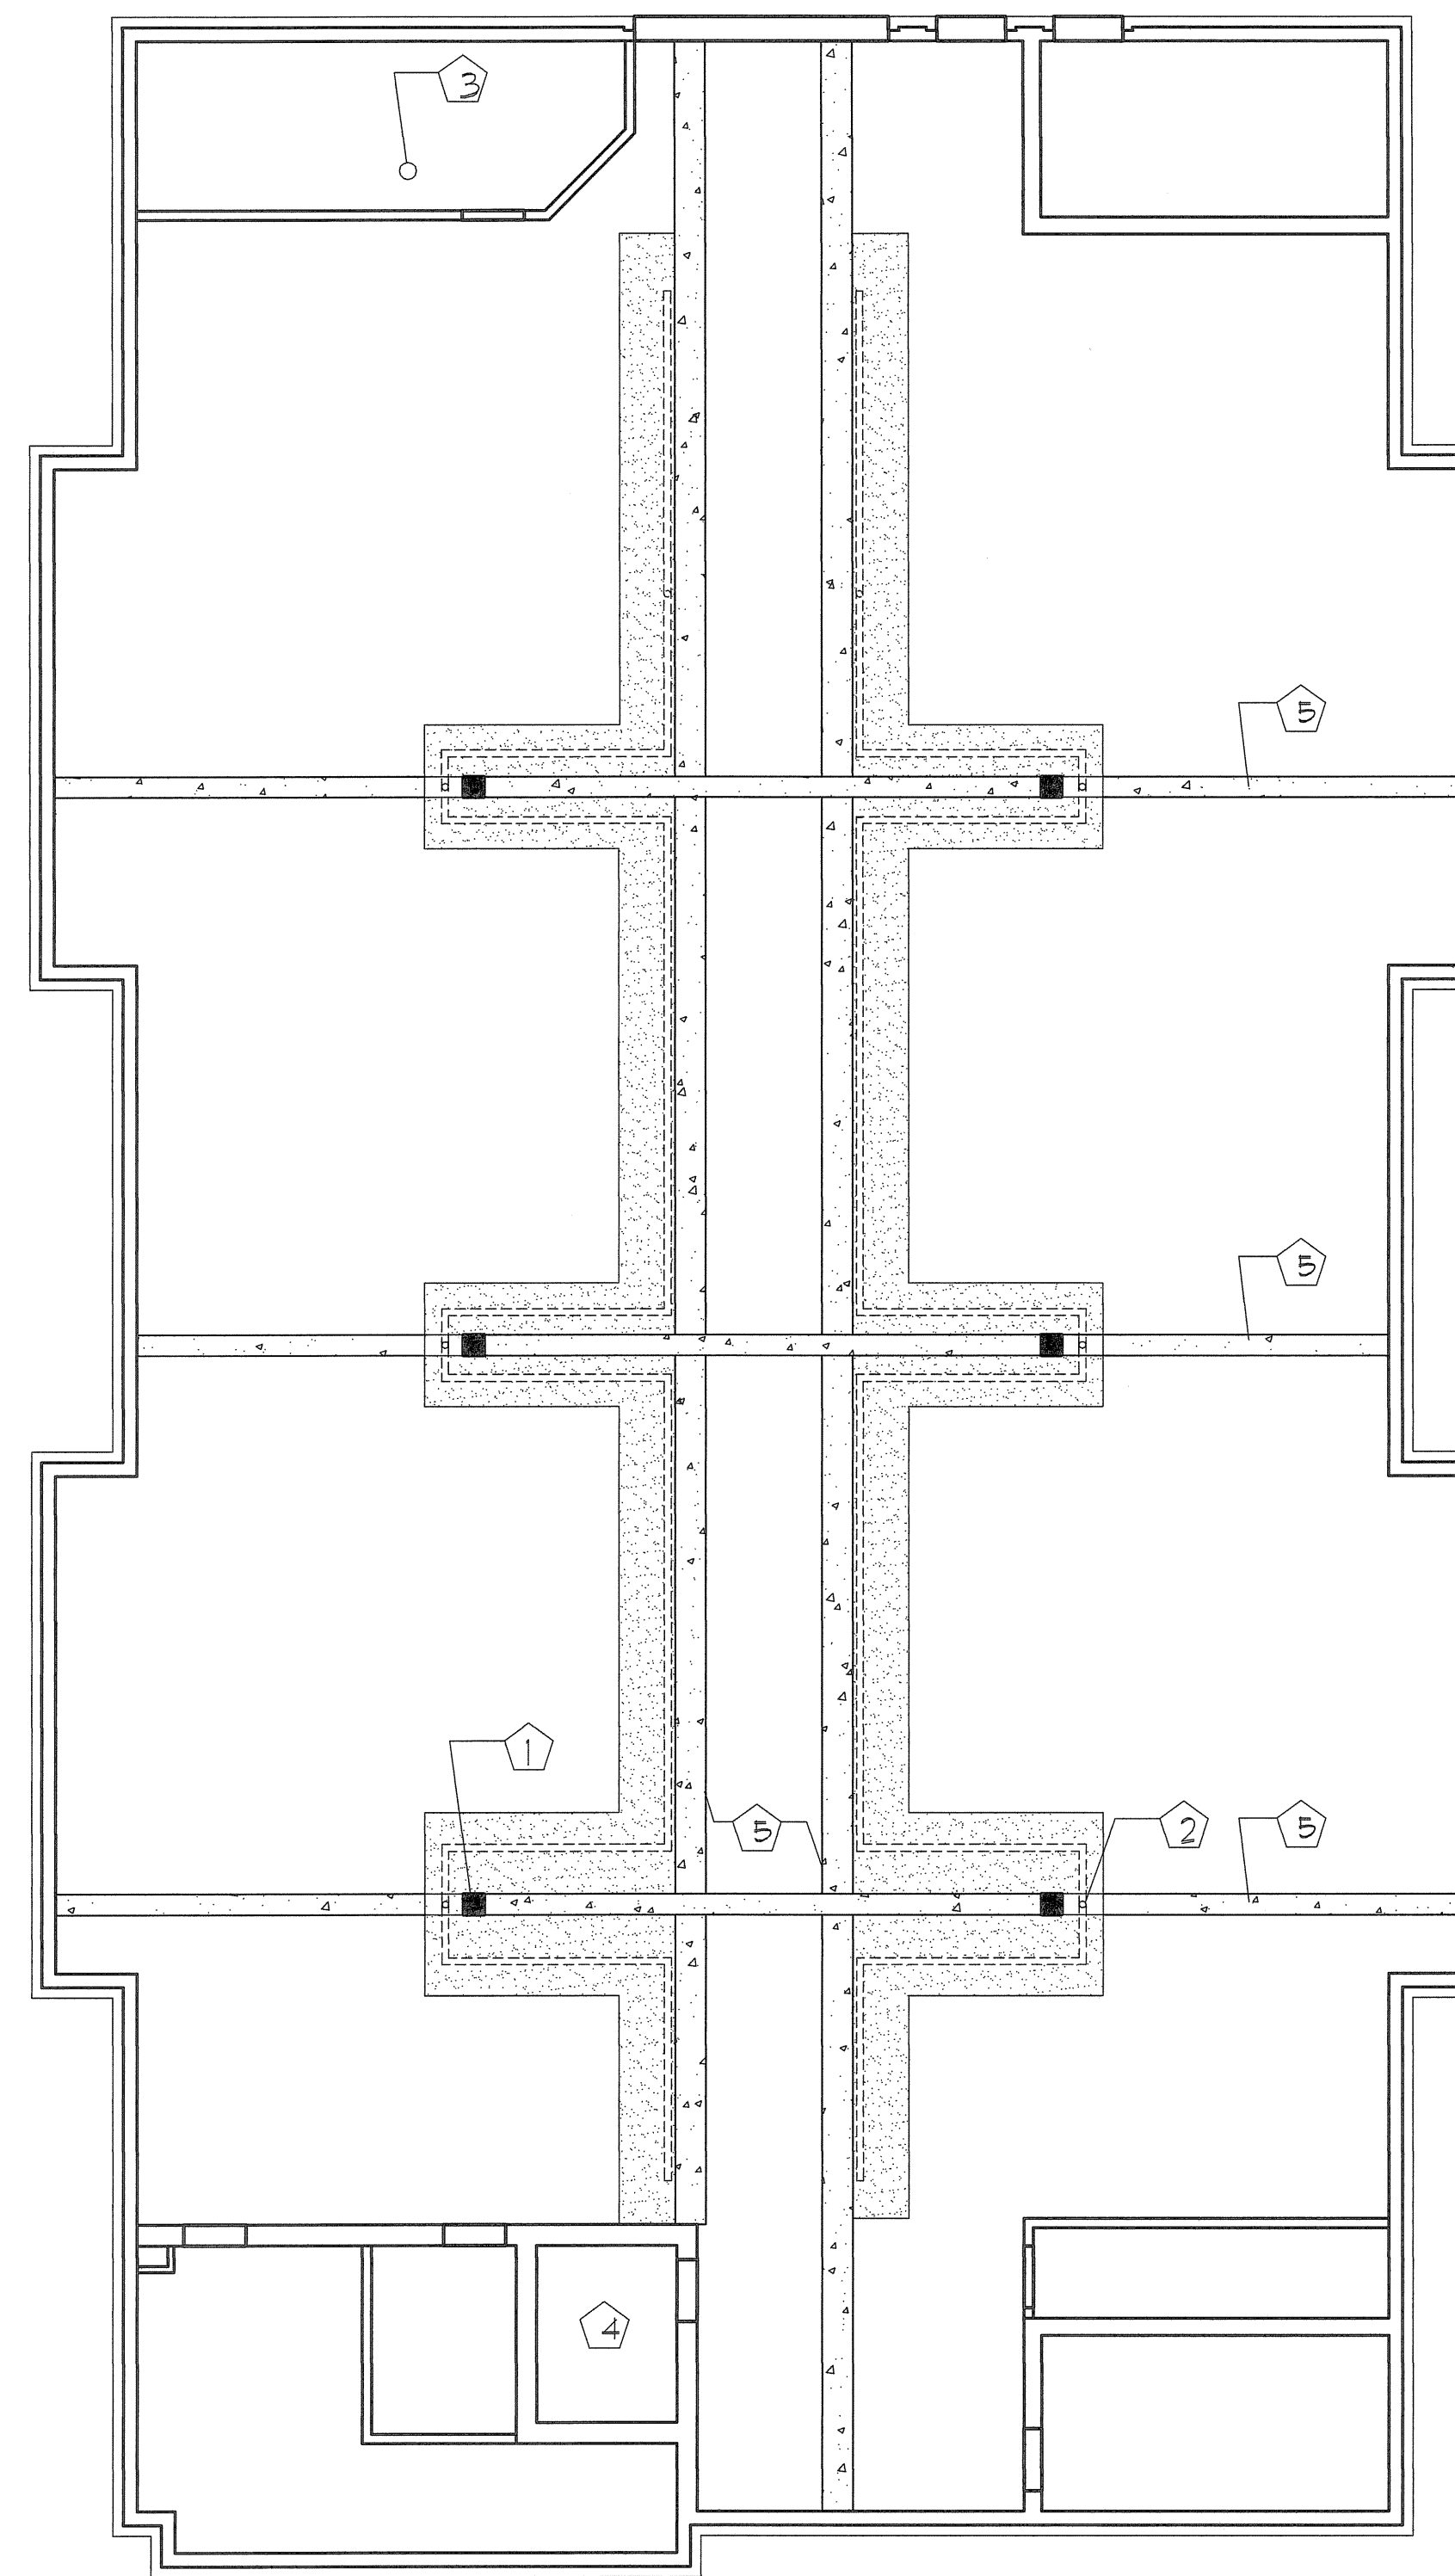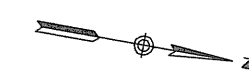

GENERAL NOTE

1. UNLESS NOTED OTHERWISE CEILINGS ARE CONCRETE PLANK COVERED WITH SPRAY INSULATION.

LEGEND


INSULATED GYPSUM BOARD SOFFIT



KEYED NOTES

- ① PRECAST CONCRETE COLUMN (TYP. OF 6)
- ② INSULATED PLUMBING CHASE (TYP. OF 6)
- ③ CHIMNEY
- ④ ELEV. SHAFT - FOUNDED CONCRETE CEILING AT TOP OF SHAFT.
- ⑤ PRE-CAST CONCRETE BEAM.

② FIRST FLOOR CEILING PLAN
A.7a SCALE: 1/8" = 1'-0"

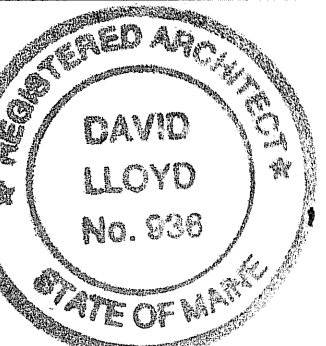

Owner:
315 VALLEY STREET, LP
P.O. BOX 560
PORTLAND, MAINE 04112

Architect:
ARCHETYPE, P.A.
ARCHITECTS
48 Union Wharf Portland, Maine 04101
(207) 772-6022 Fax (207) 772-4056

Project:
VALLEY STREET APARTMENTS
GILMAN STREET
PORTLAND, MAINE 04102

Date:
NOV 21 2005

Scale:
As Noted

Drawing:
**REFLECTED CEILING
PLANS - 1st & 2nd
FLOORS**

A.7a