


- LEGEND**
- LIMIT OF WORK LINE
  - EXISTING WALL
  - WALL TO BE REMOVED
  - EXISTING STRUCTURAL COLUMN
  - EXISTING DOOR
  - EXISTING WINDOW
  - OFFICE CUBICLE (SIZE INDICATED)
  - ⊗ EXIT SIGN
  - ⊕ EMERGENCY LIGHTING
  - ⊕ FIRE EXTINGUISHER
  - ⊕ KEYED NOTES
  - ⊕ HANDRAILS BOTH SIDES

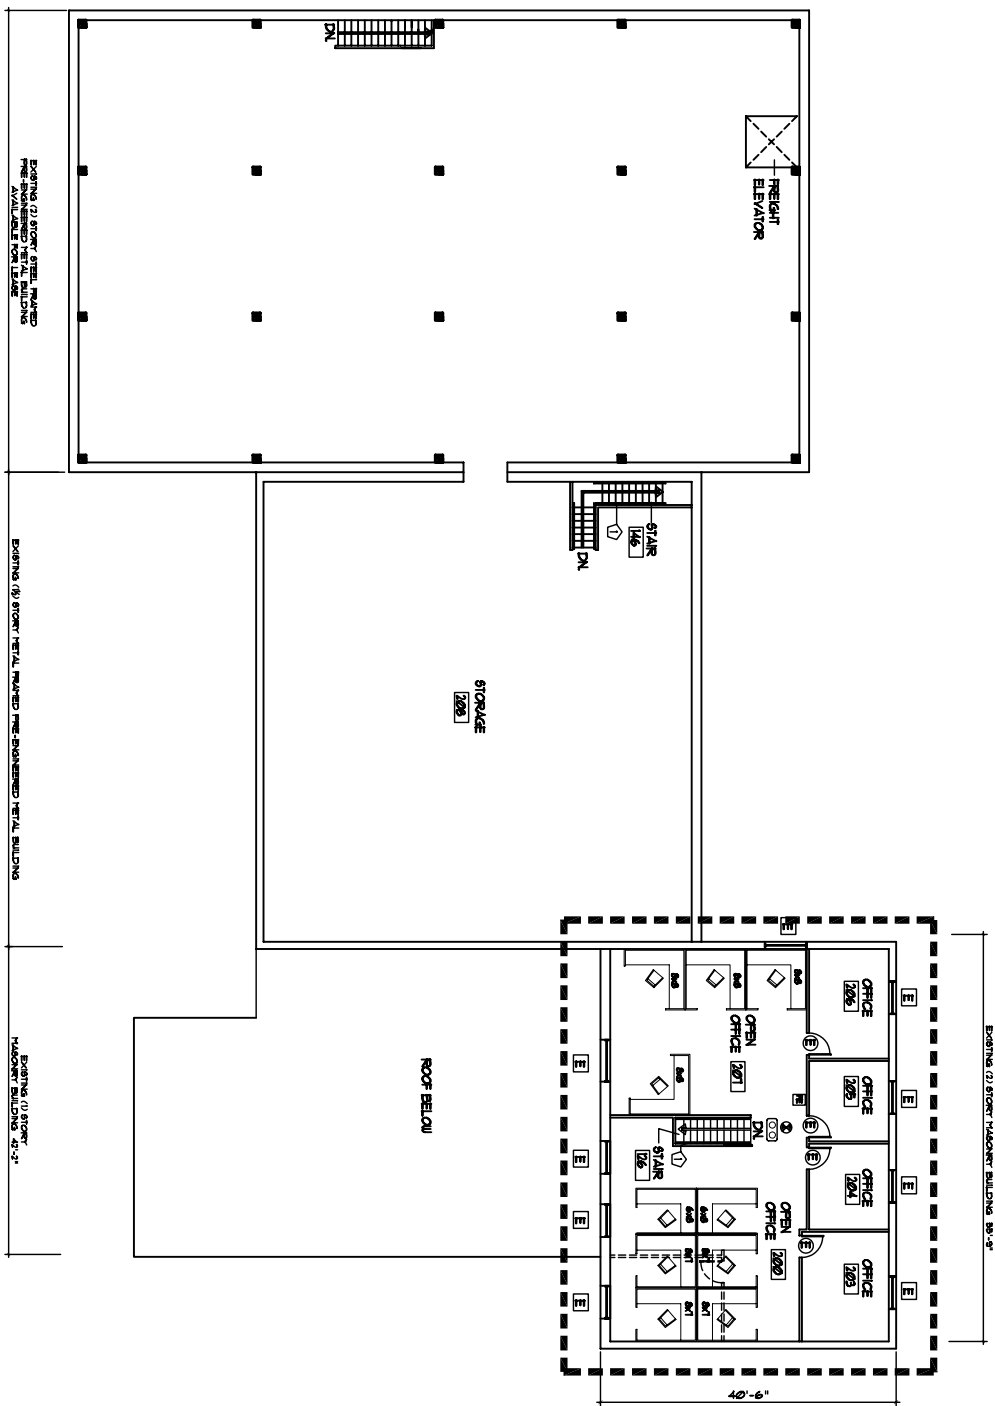

SECOND FLOOR PLAN

N →

<h1 style="font-size: 2em;">A.2</h1>	Drawing:	Date:	Scale:	Project:	Architect:	Owner:
	SECOND FLOOR PLAN		As Noted	SHALOM HOUSE, INC. INTERIOR OFFICE FIT-UP 321 VALLEY STREET PORTLAND, MAINE 04102	<b>ARCHETYPE, P.A.</b> <b>ARCHITECTS</b> 46 Union Wharf Portland, Maine 04101 (207) 775-6022 Fax (207) 775-6080	SHALOM HOUSE, INC. P.O. BOX 560 PORTLAND, MAINE 04112