



49 DARTMOUTH STREET
 PORTLAND, MAINE 04101
 207-775-1059
 www.pdtarch.com

COPYRIGHT
 PDT Architects
 Reuse or reproduction of the
 contents of this document is not
 permitted without written
 permission of PDT Architects.

TruChoice FCU - 272 Park Avenue
 272 Park Ave
 Portland Maine 04041

JOB NO.
12042


DRWN. Author
CHK. Checker

SCALE:
1 1/2" = 1'-0"


ISSUE
04/26/2013

TITLE
SECTION
DETAILS


SHEET
A303

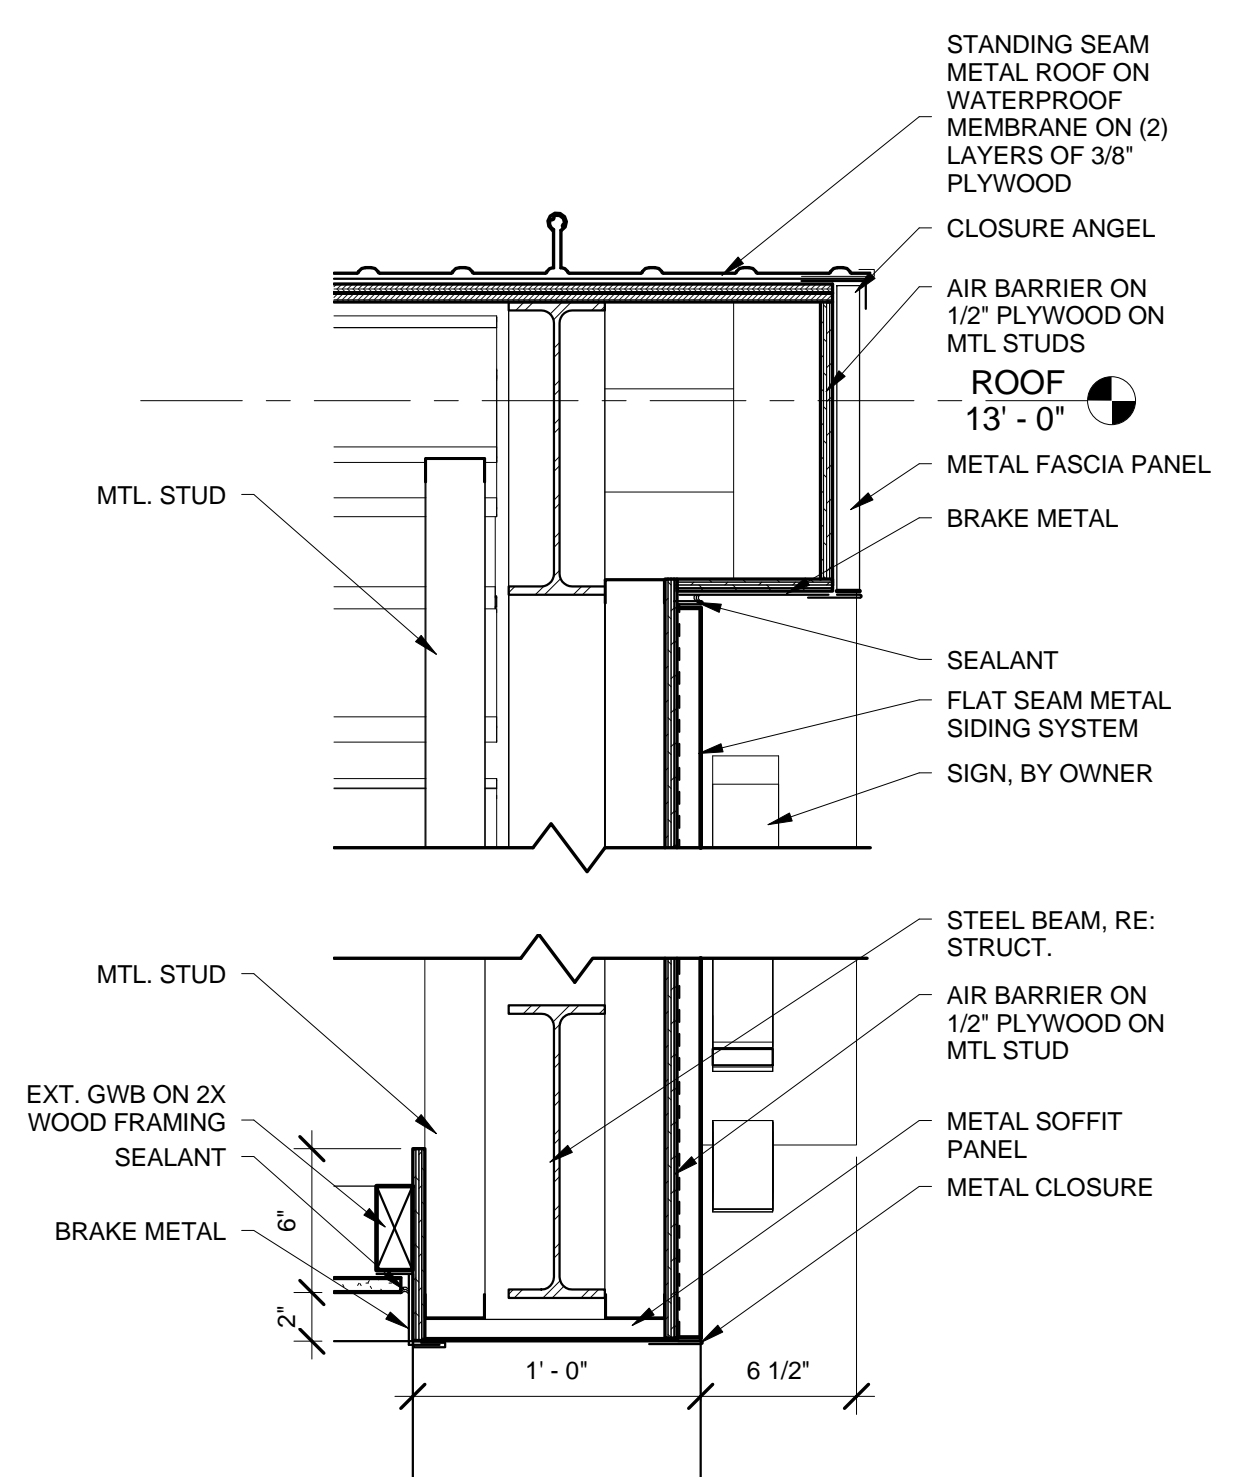


B2 ROOF SECTION @ ENTRANCE CANOPY
 1 1/2" = 1'-0"

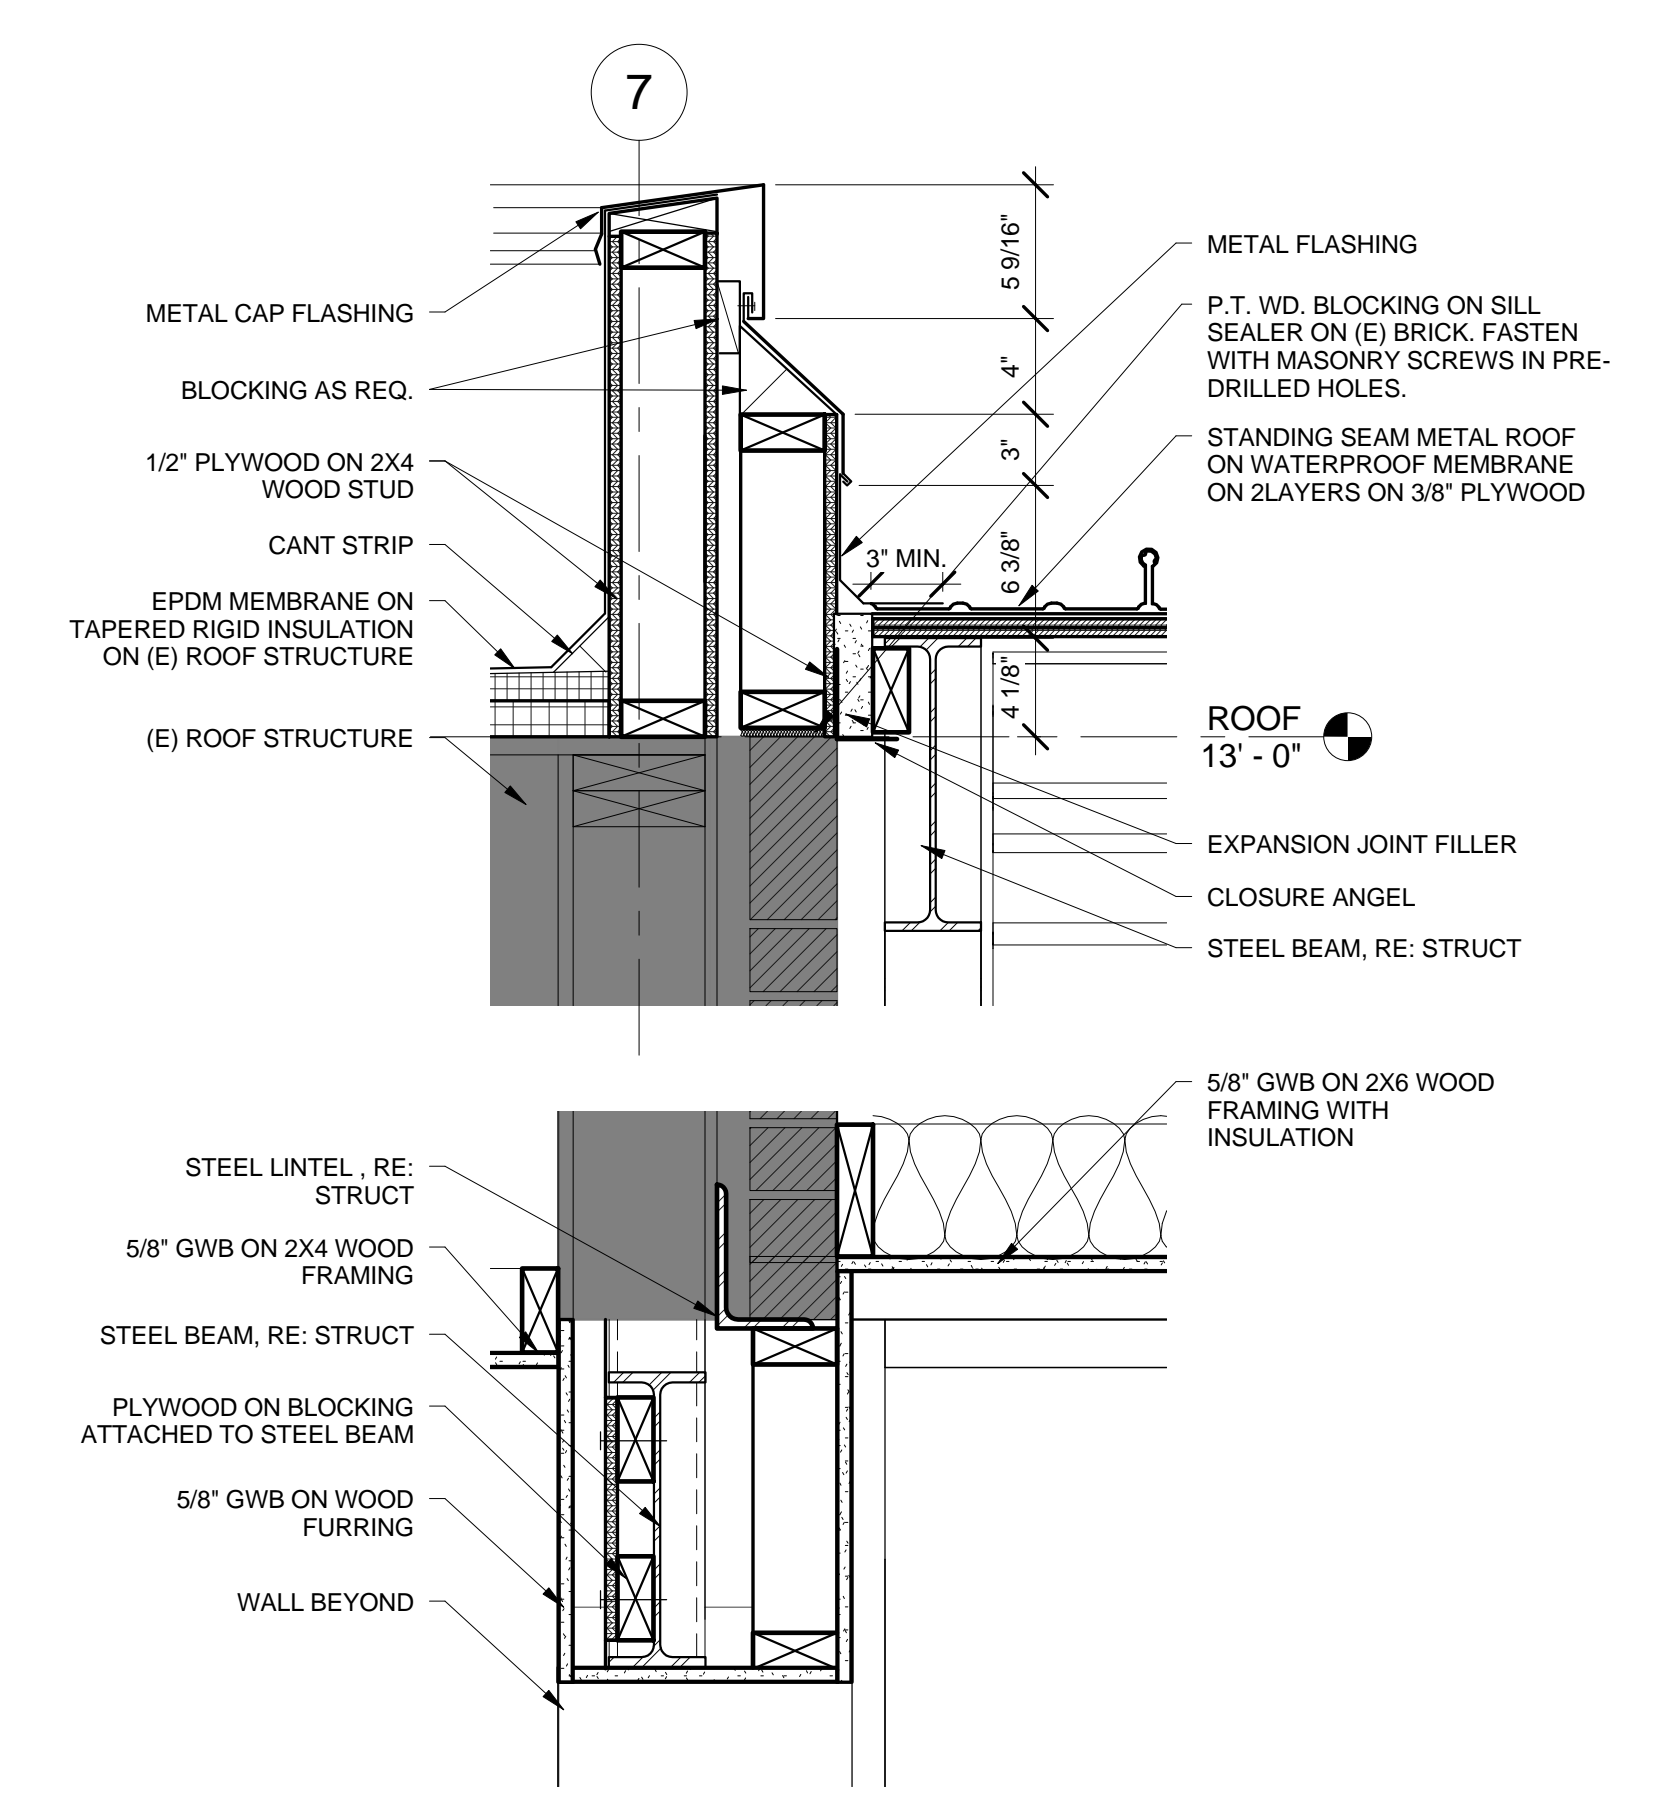

B1 ENTRY CANOPY @ MASONRY WALL PARAPET
 1 1/2" = 1'-0"

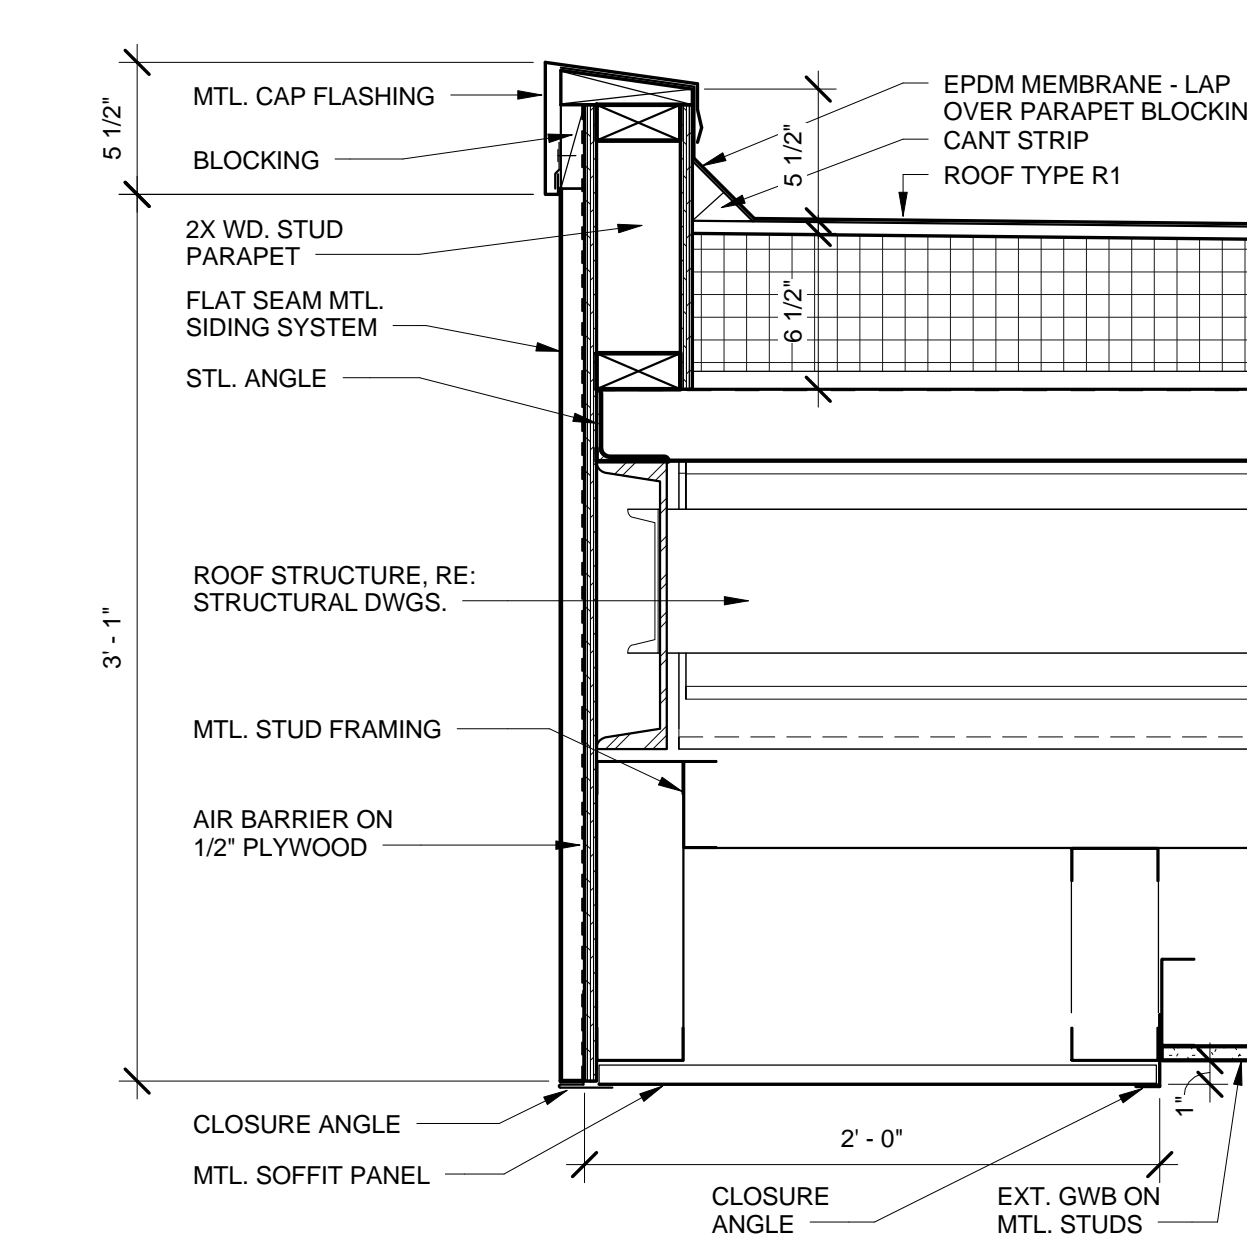

A2 SECTION DETAIL @ DRIV-THRU CANOPY
 1 1/2" = 1'-0"

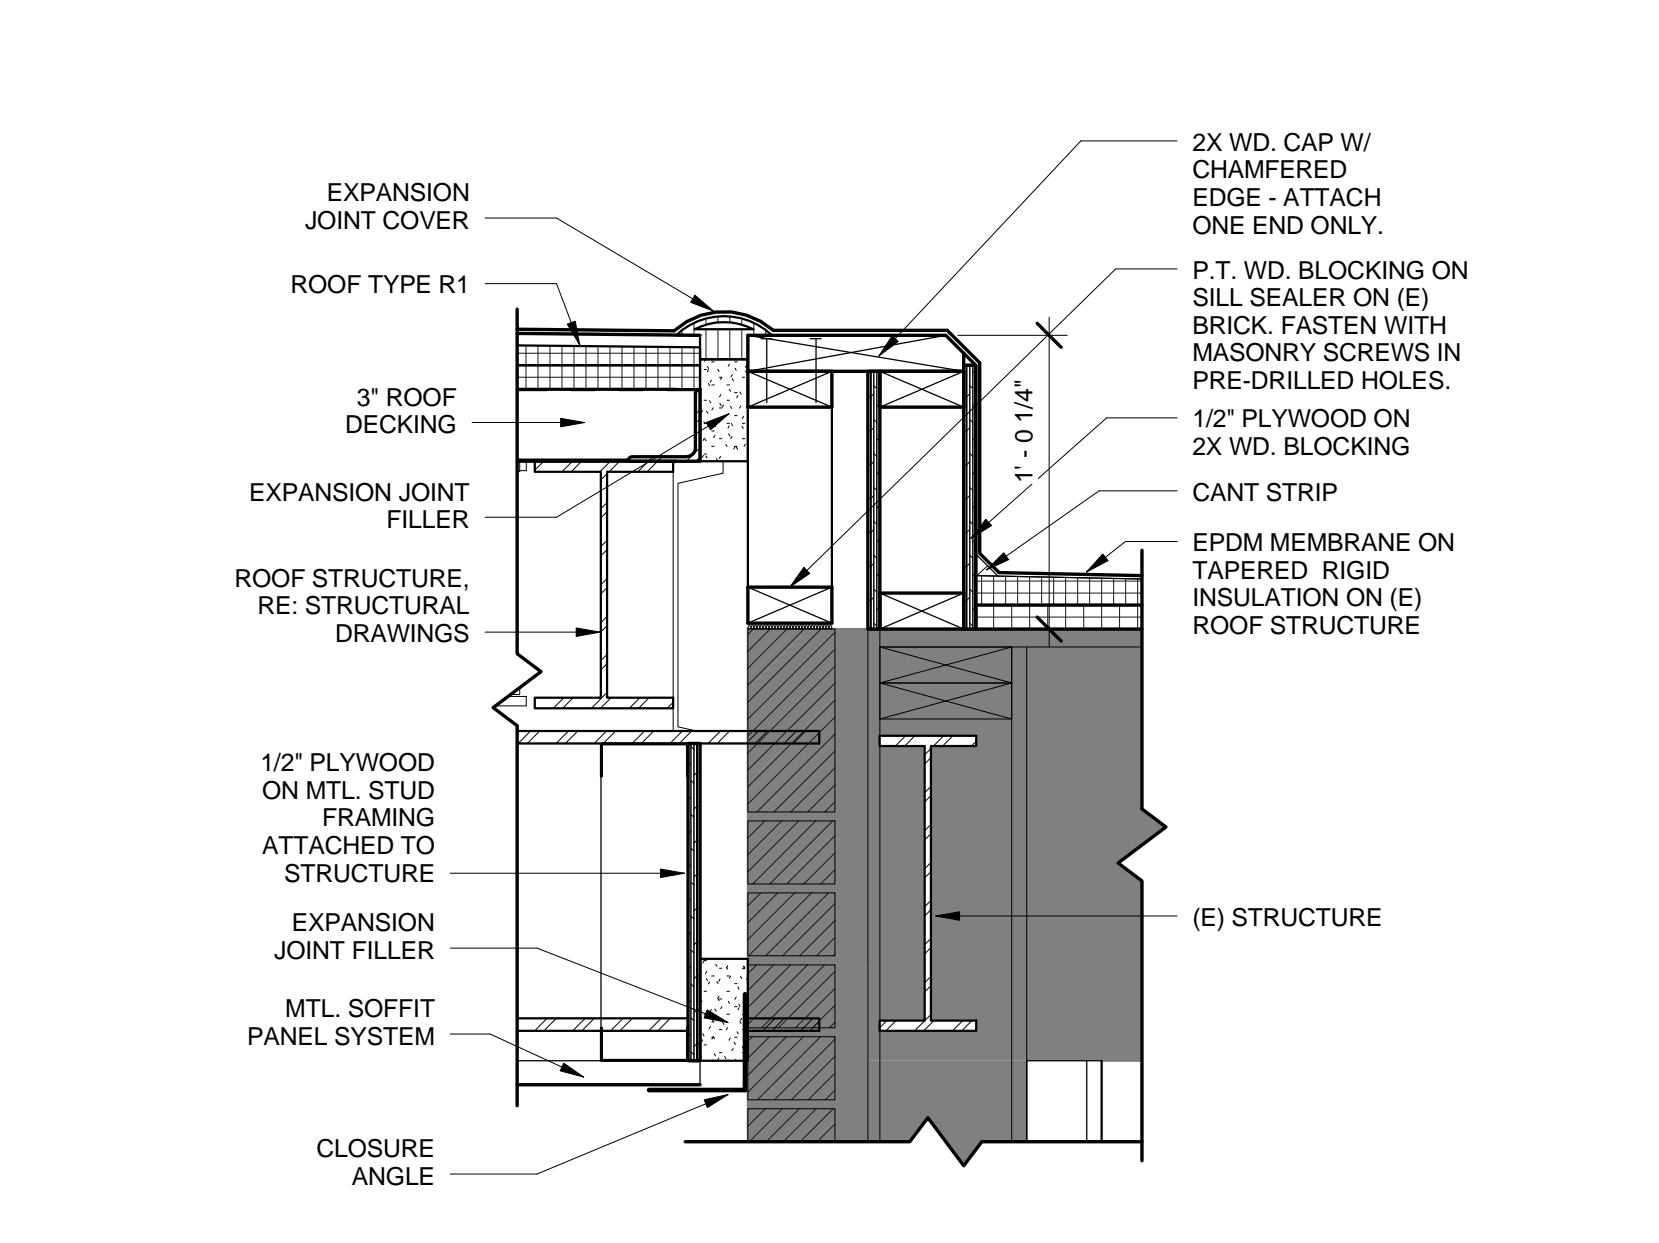

A1 DRIVE THRU @ EXISITNG ROOF
 1 1/2" = 1'-0"