




VERTICAL GRANITE CURB
NOT TO SCALE

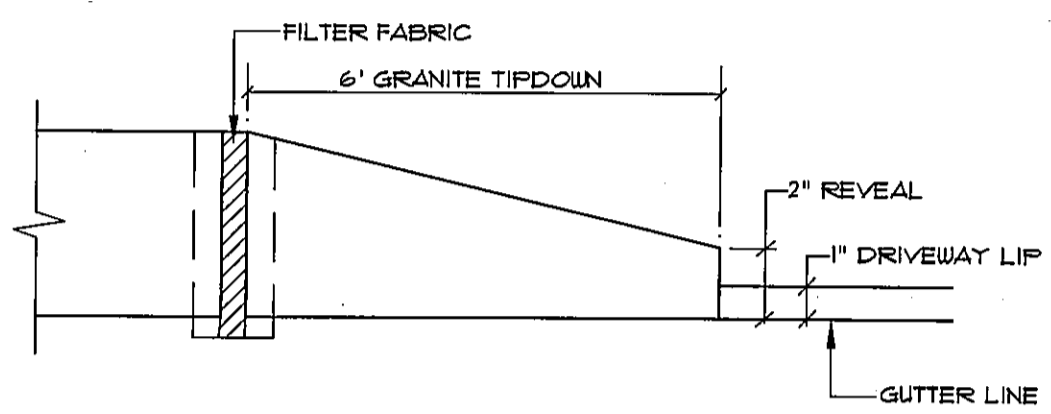


TIPDOWN CURB
NOT TO SCALE

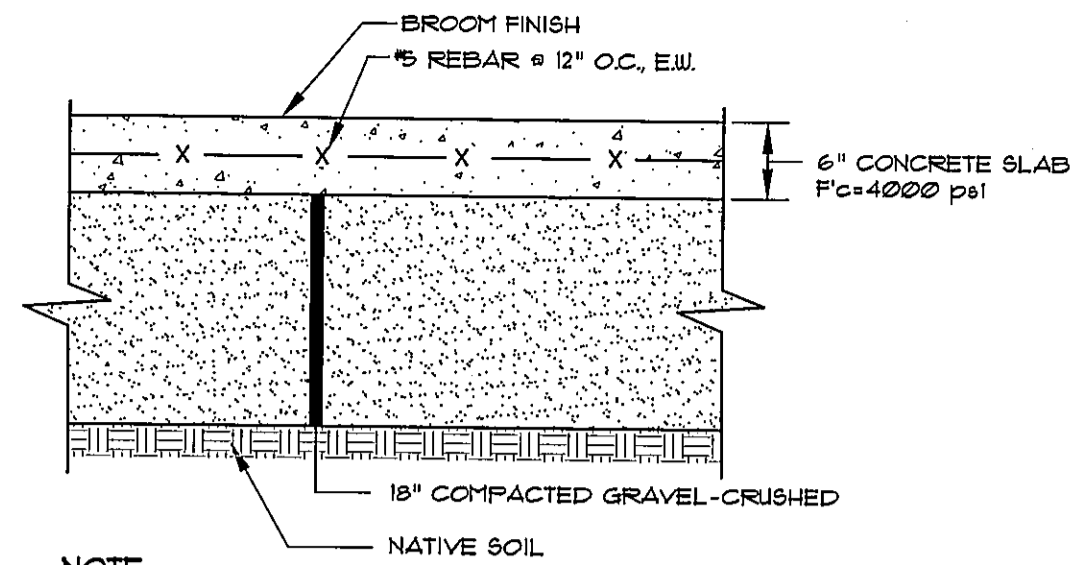


6" CONCRETE SLAB
NOT TO SCALE

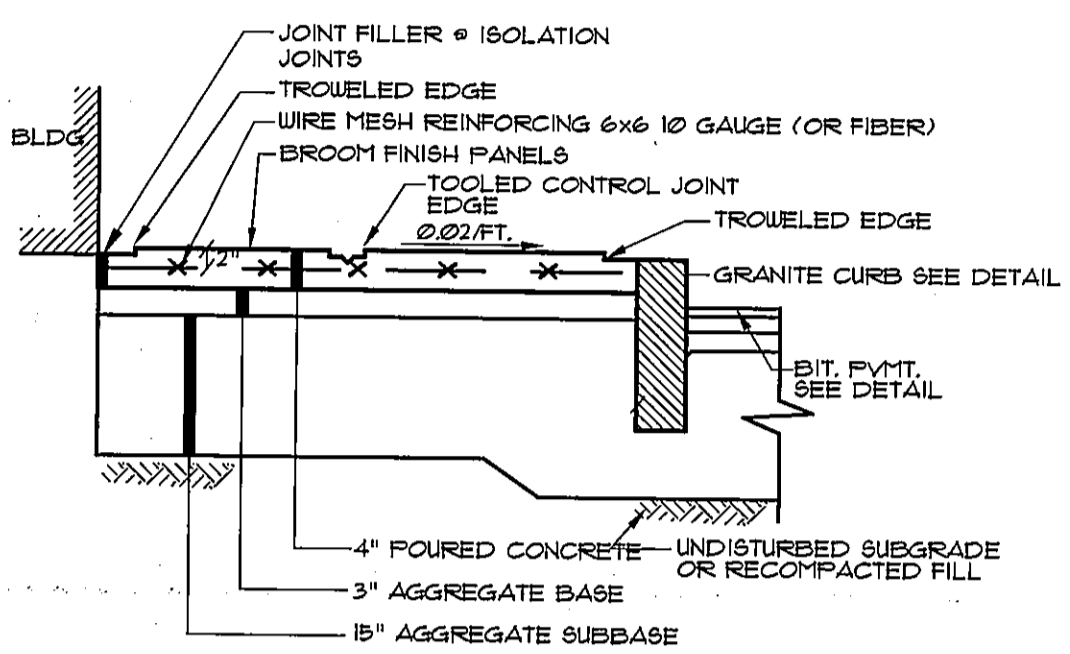

CONCRETE PAVING
NOT TO SCALE

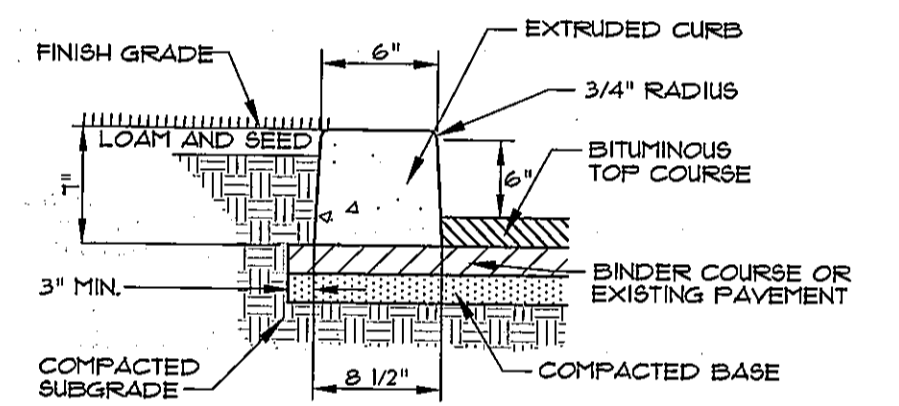

EXTRUDED CONCRETE CURB
NOT TO SCALE

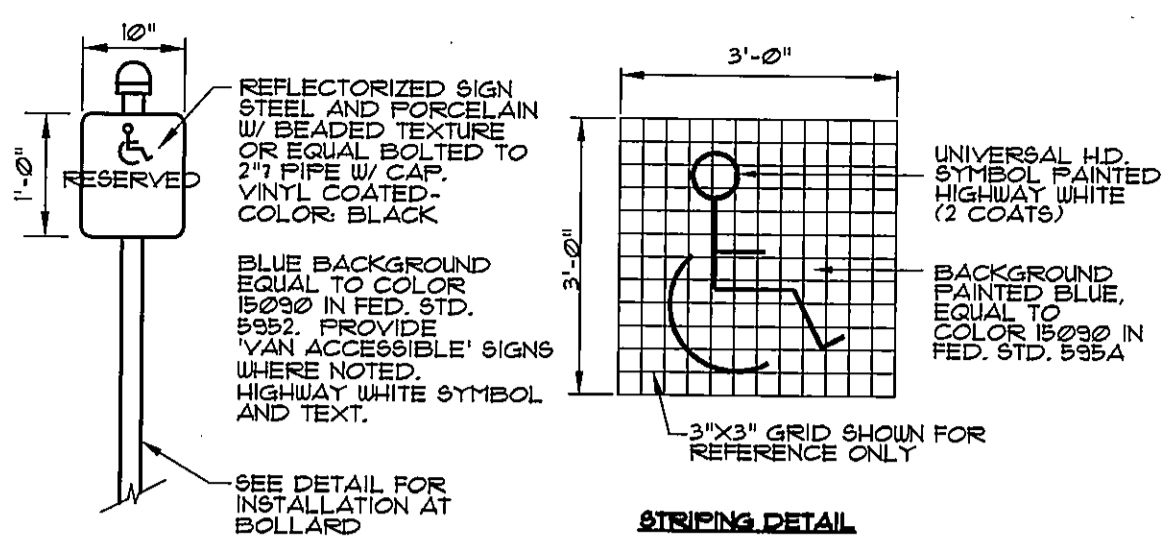

HANDICAP SIGNS AND STRIPING
NOT TO SCALE



W1-2
30"x30" PEDESTRIAN TRAFFIC




R6-2L
30"x24" ONE WAY

SIGNAGE DETAIL 1
NOT TO SCALE




R8-1
30"x30" DO NOT ENTER

SIGNAGE DETAIL 2
NOT TO SCALE

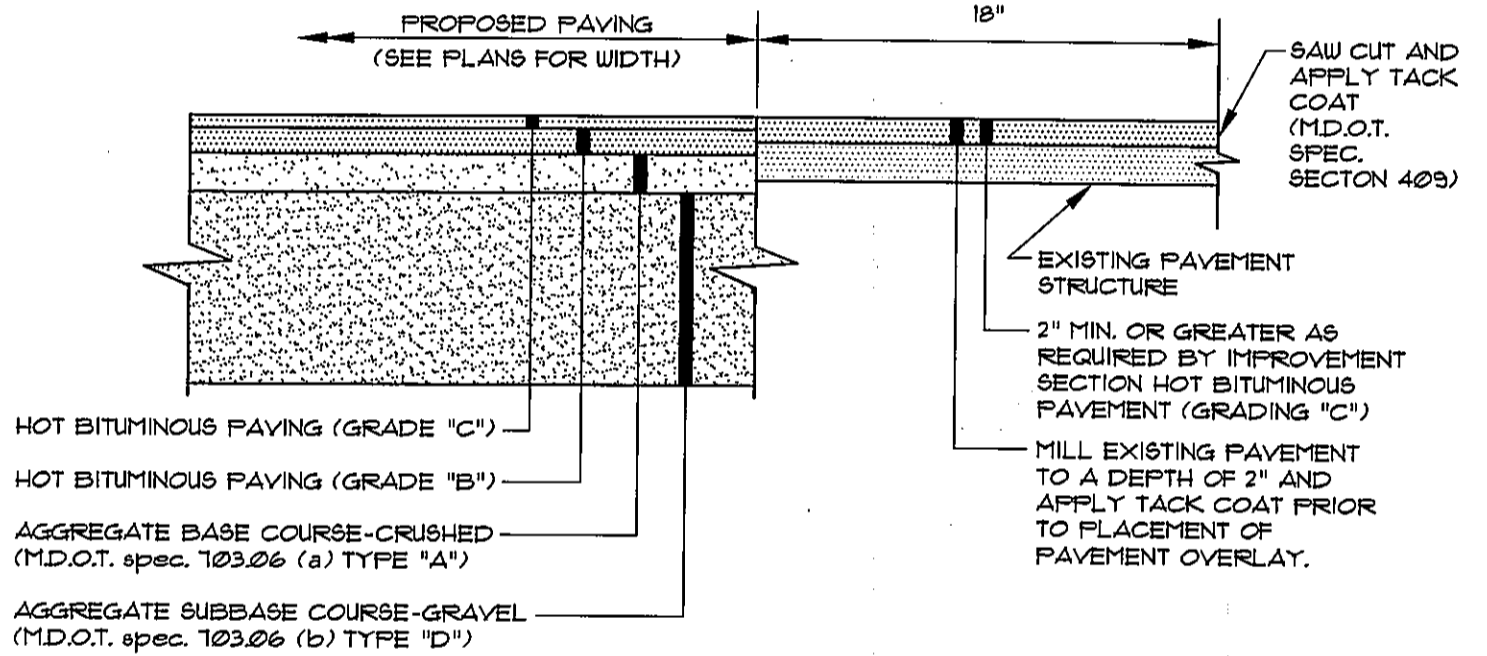


TYPICAL PAVEMENT JOINT DETAIL
NOT TO SCALE

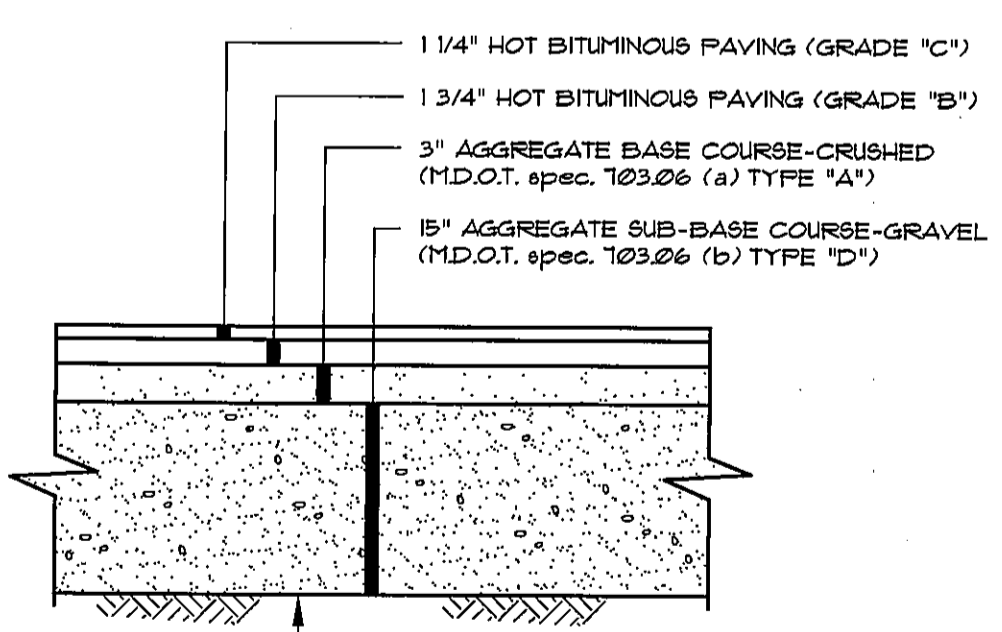


- NOTE:
1. COMPACT GRAVEL SUB-BASE/BASE COURSE TO 95% OF MAXIMUM DENSITY USING 'HEAVY' ROLLER COMPACTION.
 2. CONTRACTOR SHALL SET GRADE STAKES MARKING SUB-BASE AND FINISH GRADE ELEVATIONS FOR CONSTRUCTION REFERENCE.


PAVED PARKING LOT SECTION
NOT TO SCALE

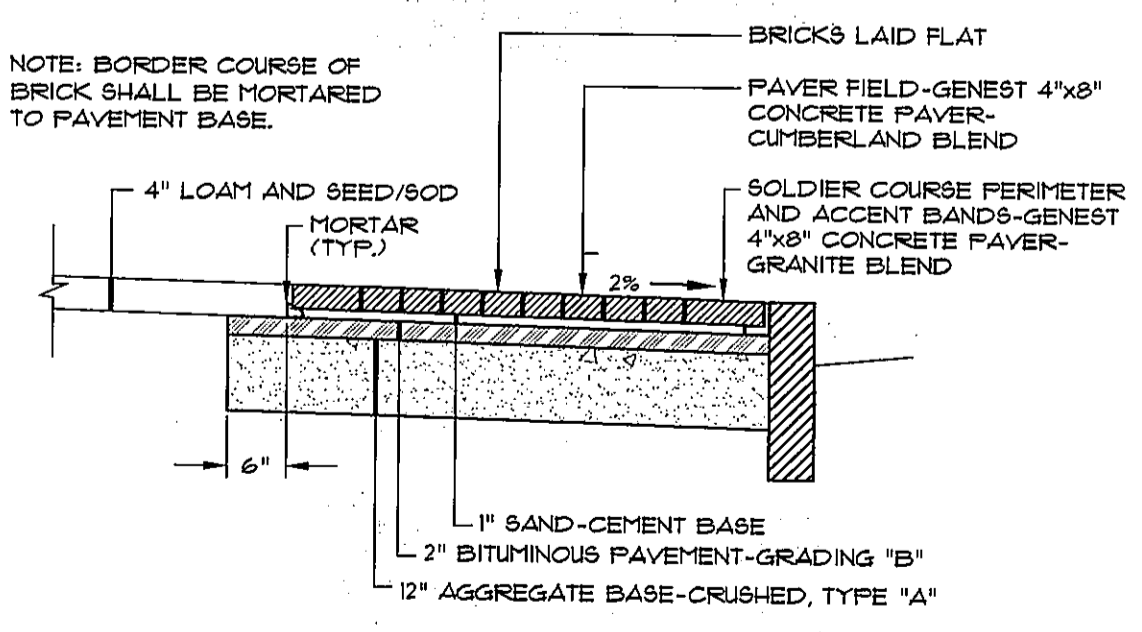


UNIT PAVER DETAIL
NOT TO SCALE

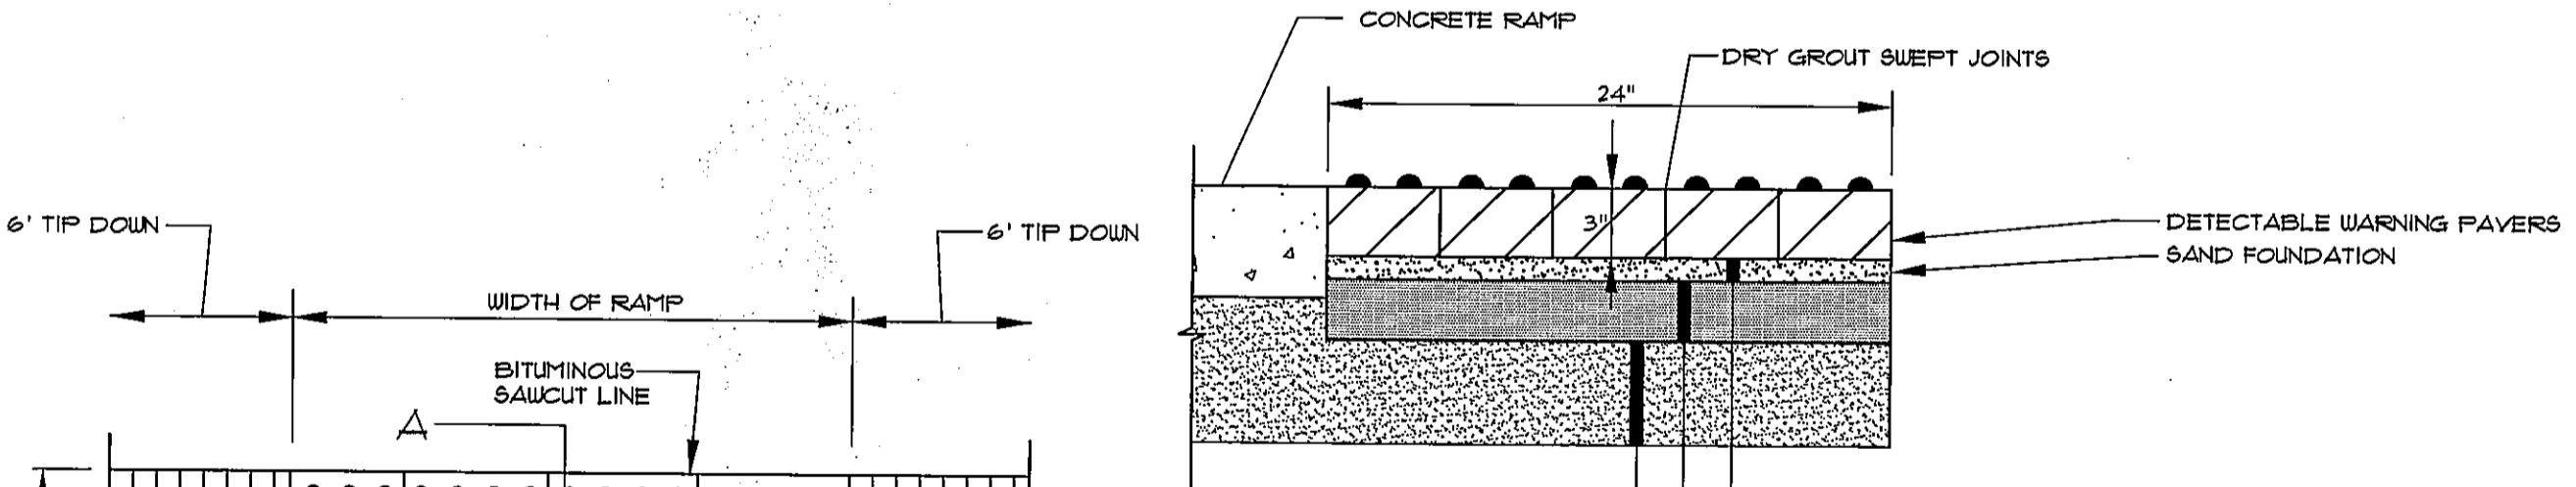


SECTION A-A
NOT TO SCALE

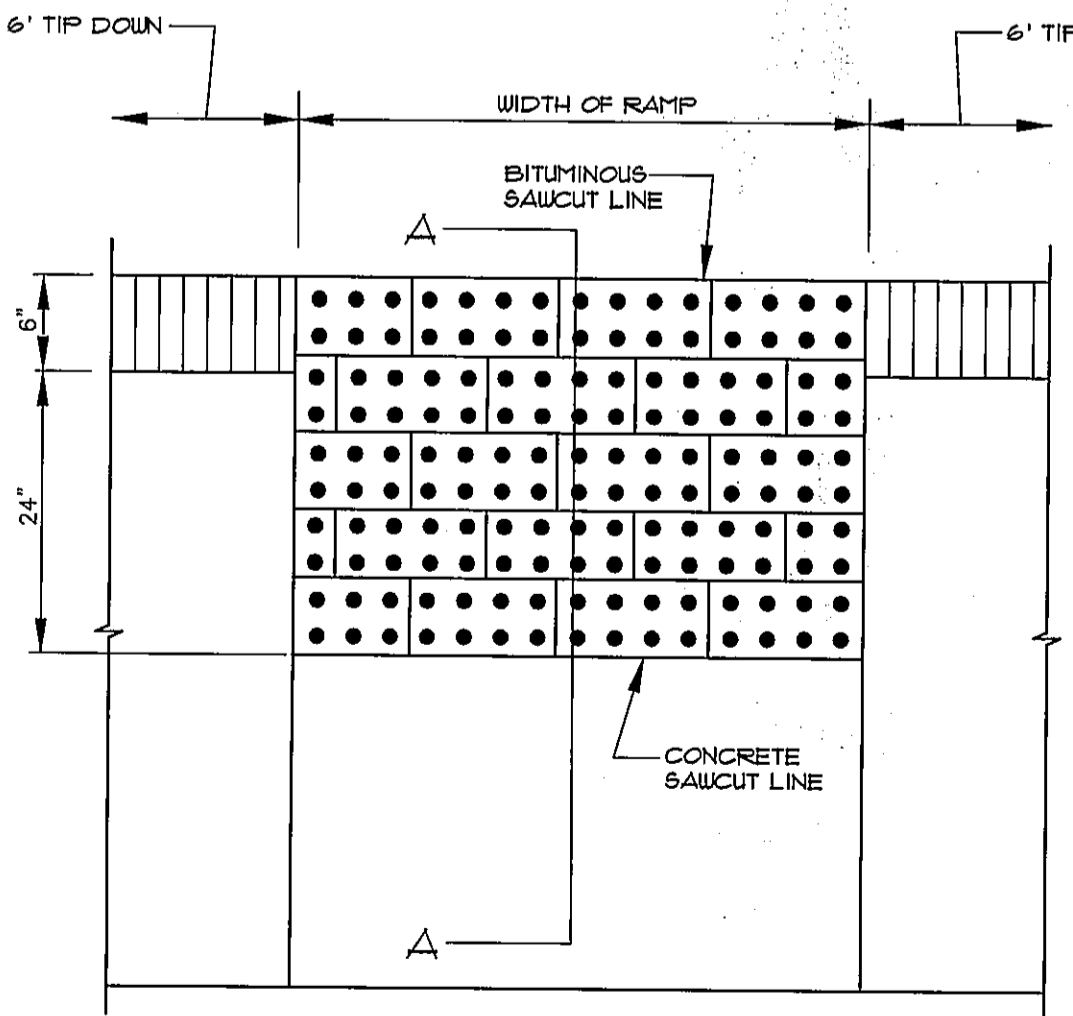

PLAN VIEW OF DETECTABLE WARNING PAVERS
NOT TO SCALE (PAVERS NOT DRAWN TO SCALE)

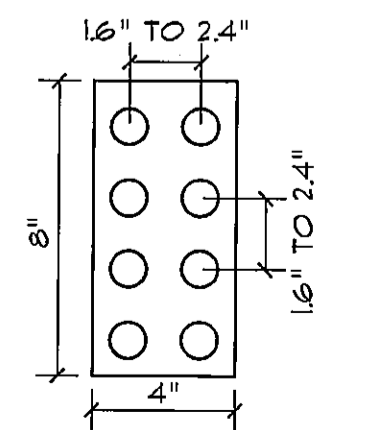

UNIT PAVER, TYP

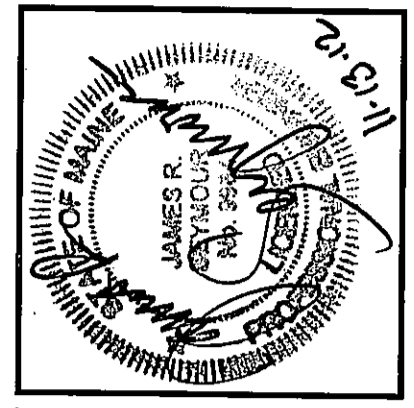

DATE	SCALE	REVISION	BY	DATE	STATUS
09/12/12	AS SHOWN		JRS	11/09/12	RESUBMIT TO CITY
			JRS	09/29/12	INITIAL CITY SUBMITTAL

THIS PLAN SHALL NOT BE REPRODUCED WITHOUT WRITTEN PERMISSION FROM SEBAGO TECHNICALS, INC. ANY ALTERATIONS, AUTHORIZED OR OTHERWISE, SHALL BE AT THE USER'S SOLE RISK AND WITHOUT LIABILITY TO SEBAGO TECHNICALS, INC.

SEBAGO TECHNICALS
WWW.SEAGOTECHNICALS.COM
75 John Roberts Rd., Suite 1A
South Portland, ME 04086
Tel. 207.262.2100

PROJECT NO.	FIELD BOOK	DESIGN	CHKD	WTC	WTC	JAR
12059						

DETAILS OF:
TRUCHOICE FEDERAL CREDIT UNION
272 PARK AVENUE
PORTLAND, MAINE
FOR:
TRUCHOICE FEDERAL CREDIT UNION
272 PARK AVENUE
PORTLAND, MAINE 04101