



ABBREVIATIONS

AB ANCHOR BOLT	LAB LABORATORY
AB AIR BARRIER	LAM LAMINATE (D)
AC AIR CONDITIONING	LAV LAVATORY
ADDL ADDITIONAL	LB POUND (S)
ADJ ADJUSTABLE	LCC LEAD COATED COPPER
AFF ABOVE FINISHED FLOOR	LF LINEAR FOOT
AH AIR HANDLER	LH LEFT HAND
AIB AIR INFILTRATION BARRIER	LOC'N LOCATION
ALT ALTERNATE	LW LIGHTWEIGHT (CMU)
ALUM ALUMINUM	MAS MASONRY
ADR AREA OF REFUGE	MATL MATERIAL
APPROX APPROXIMATE	MAX MAXIMUM
ARCH ARCHITECT(URAL)	MC MEDICINE CABINET
ARND AROUND	MCWF MULTI COLOR WALL FINISH
AWP ACOUSTICAL WALL PANEL	MD MEDIUM DENSITY OVERLAY
	MECH MECHANICAL
BD BOARD	MED MEDIUM
BF BARRIER FREE	MF MEMBRANE FLASHING
BIT BITUMINOUS	MFR MANUFACTURER
BLDG BUILDING	MH MANHOLE
BLKG BLOCKING	MIN MINIMUM
BM BENCHMARK	MISC MISCELLANEOUS
BOT BOTTOM	MOLD MOLDING, MOLDING
BO BOTTOM OF	MO MASONRY OPENING
BRK BRICK	MR MOISTURE RESISTANT
BRG BEARING	MRGB MOISTURE RESISTANT GYPSUM BOARD
B/S BRICK SHELF	MS MOP SINK
BSMT BASEMENT	MSF METAL STUD FRAMING
	MTL METAL
C, CRS COURSE	N NORTH
CAB CABINET	NA NOT APPLICABLE
CB CATCH BASIN	NIC NOT IN CONTRACT
CC CENTER TO CENTER	NO NUMBER
CF CUBIC FOOT	NOM NOMINAL
CFMF COLD FORMED METAL FRAMING	NRC NOISE REDUCTION COEFFICIENT
CJ CONTROL JOINT	NTS NOT TO SCALE
CL CENTERLINE	O/ OVER
CLG CEILING	OC ON CENTER
CLR CLEAR	OD OUTSIDE DIAMETER
CMT CERAMIC MOSAIC TILE	OFS OVERFLOW SCUPPER
CMU CONCRETE MASONRY UNIT	OP OPAQUE
CO CLEANOUT	OH OVERHEAD
COL COLUMN	OPH OPPOSITE HAND
CONC CONCRETE	OPNG OPENING
CONC/COLORED CONCRETE	OPP OPPOSITE
CONT CONTINUOUS OR CONTINUE	OPS OPERABLE PANEL SYSTEM
CONTR CONTRACTOR	
CPT CARPET	P, PTD PAINT
CS COUNTERSINK	PC PRECAST CONC.
CSMT CASEMENT	PERF PERFORATED
CT CERAMIC TILE	PERIM PERIMETER
CWT CERAMIC WALL TILE	PRKG PARKING
CUH CABINET UNIT HEATER	PL PLATE
CY CUBIC YARD	PLAM PLASTIC LAMINATE
	PLYWD PLYWOOD
DBL DOUBLE	PSE POUNDS PER SQUARE FOOT
DC DISPLAY CASE	PSI POUNDS PER SQUARE INCH
DEMO DEMOLISH, DEMOLITION	PT PRESSURE TREATED
DF DRINKING FOUNTAIN	PTD PAPER TOWEL DISPENSER
DIA, DIAM DIAMETER	PTN PARTITION
DIM DIMENSION	PVC POLYVINYL CHLORIDE
DIV DIVISION	PVMT PAVEMENT
DIMP DEMOUNTABLE PARTITION	
DN DOWN	QR QUARTER ROUND
DR DOOR	QT QUARRY TILE
DTL DETAIL	RE: REFERENCE
DWG DRAWING	REF REFRIGERATOR
DWR DRAWER	REQ'D REQUIRED
	REV REVISION (S), REVISED
E EAST	RL RAIN LEADER
EA EACH	RF RUBBER FLOOR
EF EXHAUST FAN	RH RIGHT HAND
EMHO ELECTRO MAGNETIC HOLD	RM ROOM
OPEN EXTERIOR INSULATION FINISH SYSTEM	RO ROUGH OPENING
EJ EXPANSION JOINT	ROW RIGHT OF WAY
EL ELEVATION	S SOUTH
EP EPOXY PAINT	SAT SUSPENDED ACOUSTICAL TILE
ELEC ELECTRICAL	SC SOLID CORE
ELEV ELEVATOR	SCHED SCHEDULE
EMER EMERGENCY	SD STORM DRAIN, SOAP DISPENSER
ENCL ENCLOSED/ENCLOSURE	SECT SECTION
EQ EQUAL	SF SQUARE FOOT
EQUIP EQUIPMENT	SGL SAFETY GLASS
EXH EXHAUST	SH SHOWER
EXIST, (E) EXISTING	SHT SHEET
EXT EXTERIOR	SHTHG SHEATHING
EW EYEWASH	SIM SIMILAR
EWC ELECTRIC WATER COOLER	SLANT SEALANT
	SNR SANITARY NAPKIN RECEPTOR
FB FIRE BLANKET	SP SPECIAL PAINT
FBO FINISHED BY OWNER	SPEC SPECIFICATION
FCS FLOOR COATING SYSTEM	SPKR SPEAKER
FD FLOOR DRAIN	SQ SQUARE
FE FIRE EXTINGUISHER	SS STAINLESS STEEL
FEC FIRE EXTINGUISHER AND CABINET	STC SOUND TRANSMISSION CLASS
FFE FINISHED FLOOR ELEVATION	STD STANDARD
FG FIBERGLASS	STL STEEL
FHVC FIRE HOSE AND VALVE CABINET	STOR STORAGE
FIN FINISH(ED)	STRL STRUCTURAL
FIN GR FINISH GRADE	STRUCT STRUCTURE/STRUCTURAL
FLR FLOOR(ING)	SUPT SUPPORT
FNDN FOUNDATION	SUSP SUSPENDED
FP FIREPROOFING	SV SHEET VINYL
FO FACE OF	
FRMG FRAME(ING)	T TOILET
FRP FIBER REINFORCED PLASTIC	TB TOWEL BAR
FRT FIRE RETARDANT TREATED	TB TACKBOARD
FSR FLEXIBLE SHEET ROOFING	T&G TONGUE AND GROOVE
FT FOOT(FEET)	TGL TEMPERED GLASS
FTG FOOTING	THK THICK(NESS)
FTR FIN TUBE RADIATION	TO TOP OF
FUR FURRED(ING)	TP TOILET PARTITION
FV FIELD VERIFY	TPD TOILET PAPER DISPENSER
FWC FABRIC WALL COVERING	TV TELEVISION
	TYP TYPICAL
GA GAUGE	UCR UNDER COUNTER REFRIGERATOR
GALV GALVANIZED	UNO UNLESS NOTED OTHERWISE
GB GRAB BAR	VB VAPOR BARRIER/VINYL BASE
GFB GROUND FACE CMU	VC VALVE CABINET
GL GLASS, GLAZING	VCT VINYL COMPOSITION TILE
GWB GYPSUM WALLBOARD	VERT VERTICAL
	VPW VENEER PLYWOOD
HARD HARDENER	VVC VINYL WALL COVERING
HB HOSE BIBB	W WEST
HC HOLLOW CORE	W WITH
HD HEAD	WC WATER CLOSET
HDO HIGH DENSITY OVERLAY	WD WOOD
HDWD HARDWOOD	WGL WIRE GLASS
HDWR HARDWARE	WH WATER HEATER
HM HOLLOW METAL	W/O WITHOUT
HORIZ HORIZONTAL	WS WATERSTOP
HR HAND RAIL	WP WATERPROOF
HS HIGH SCHOOL	WWF WELDED WIRE FABRIC
HT HEIGHT	WWM WELDED WIRE MESH
HTG HEATING	YD YARD
HVAC HEATING/VENTILATION/AIR CONDITIONING	ZCC ZINC-COATED COPPER
IBC INSTALLED BY CONTRACTOR	
ID INSIDE DIAMETER	
IN INCH (ES)	
INCL INCLUDE (D), (ING)	
INFO INFORMATION	
INSUL INSULATED	
INT INTERIOR	
INV INVERT	
JT JOINT	
KIT KITCHEN	


SYMBOLS

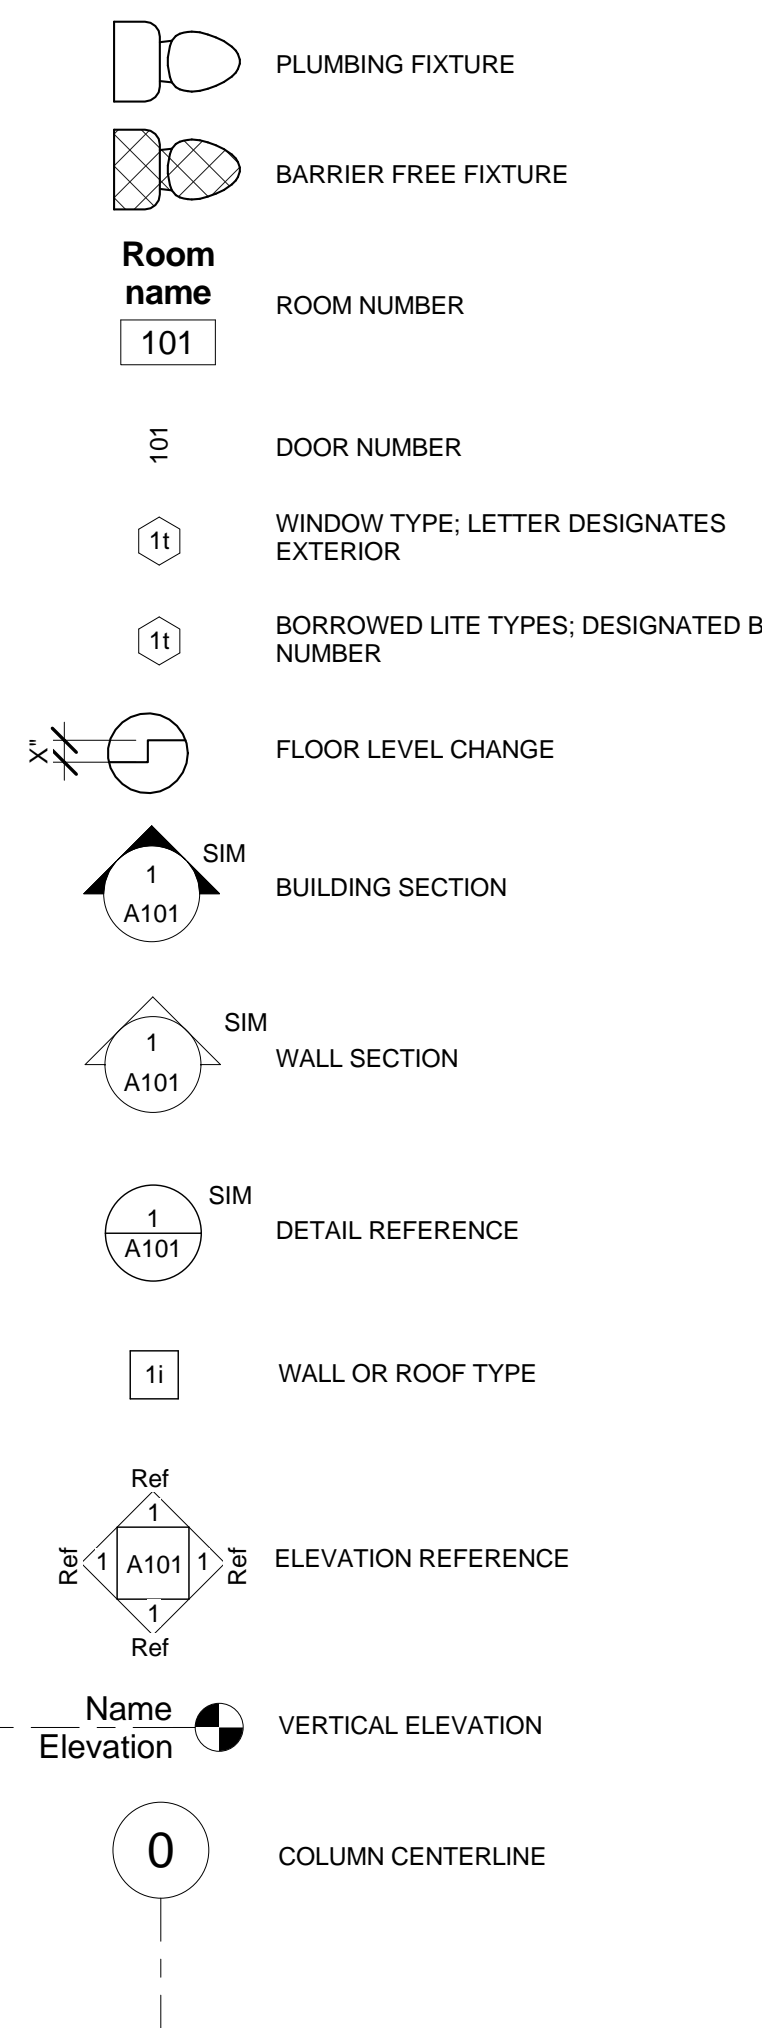


MATERIALS

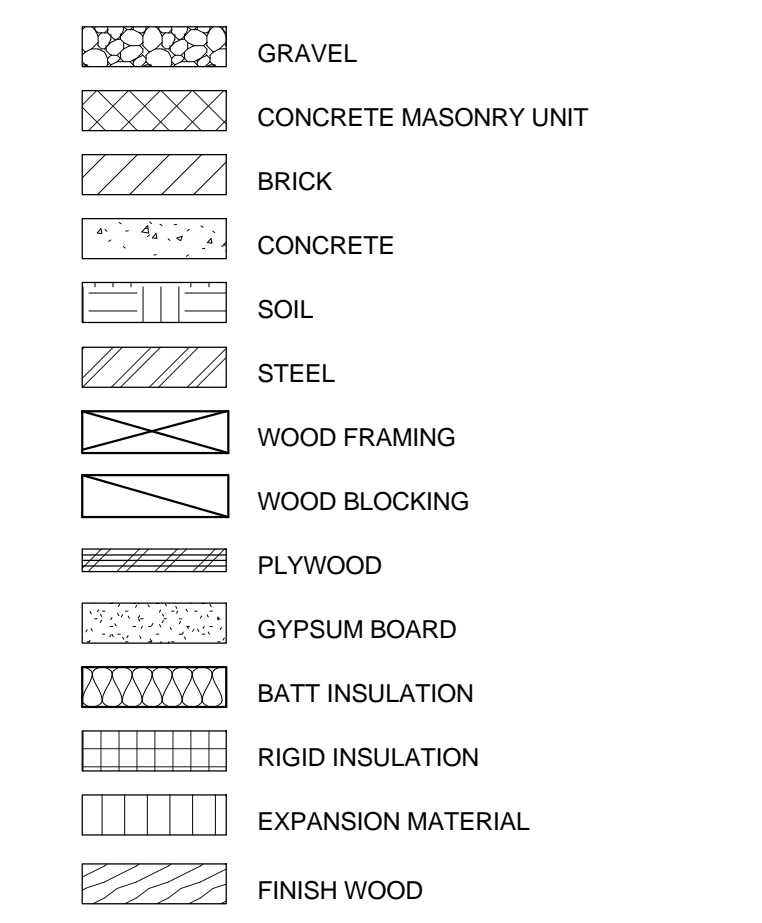


FIRE RATINGS

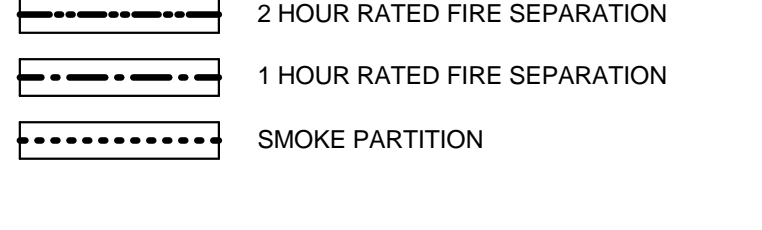


EXISTING PARTITION INFILL

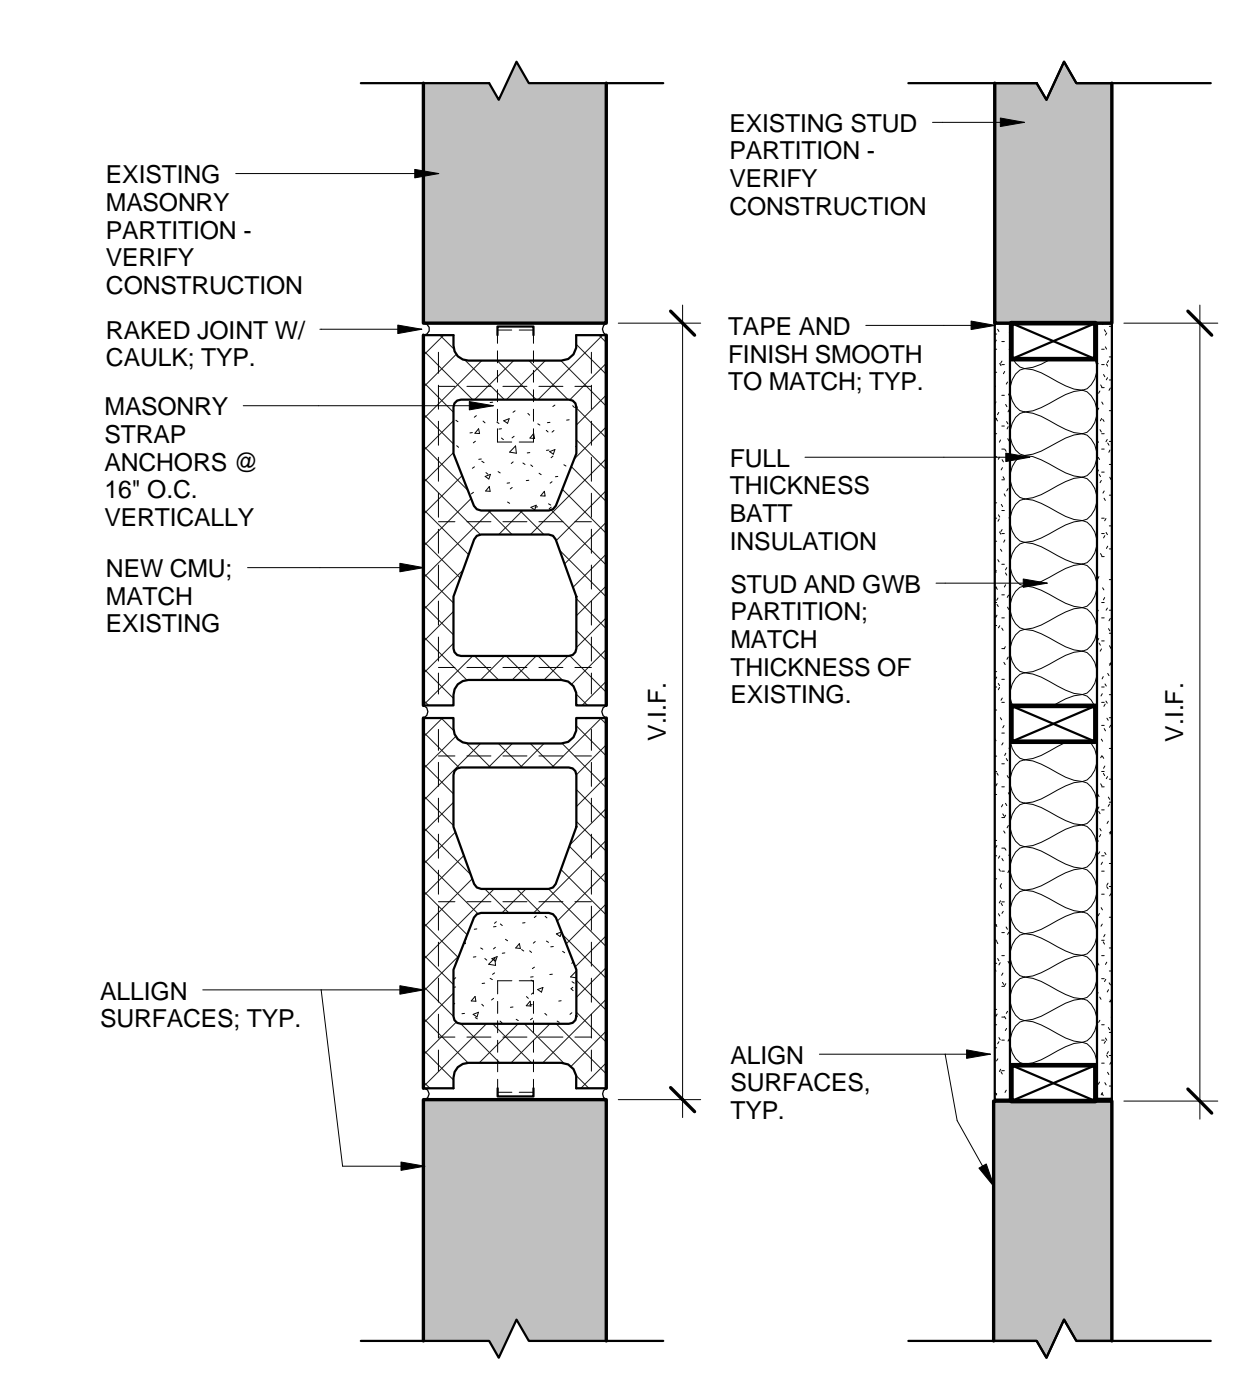


DIMENSIONAL STANDARDS

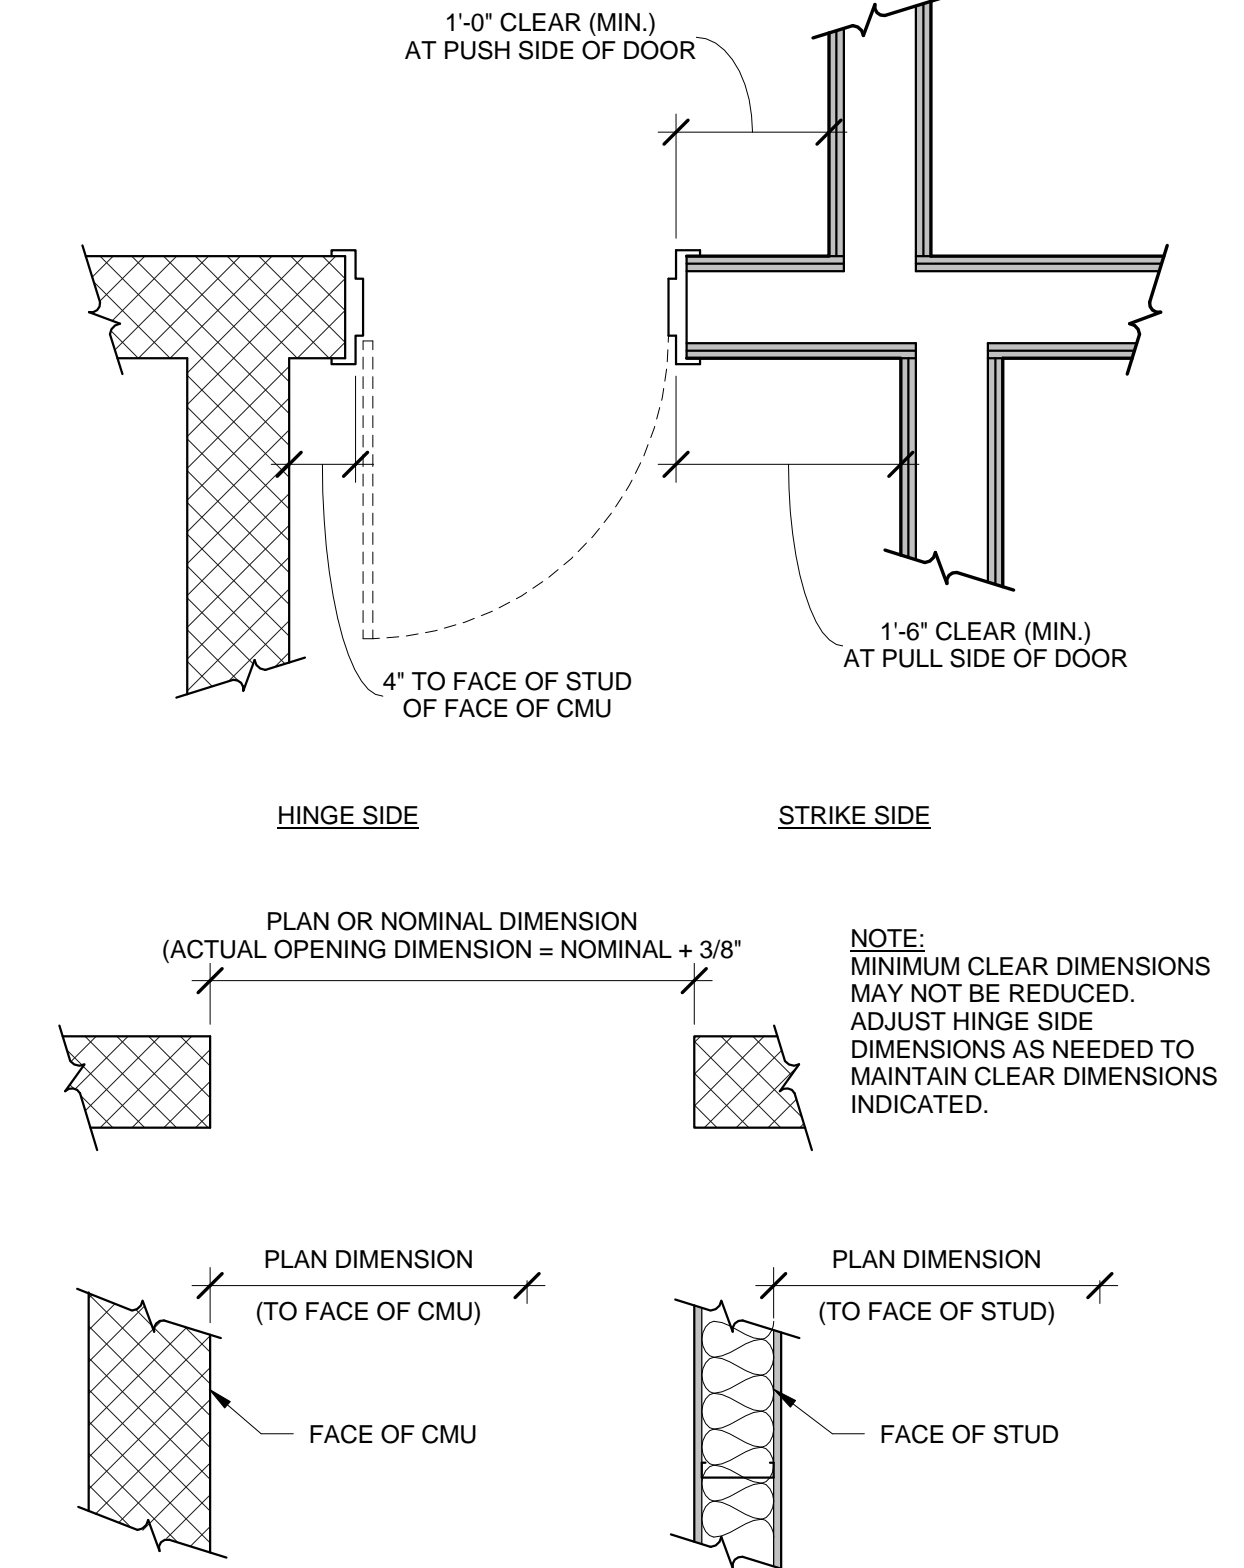


ROOF TYPES

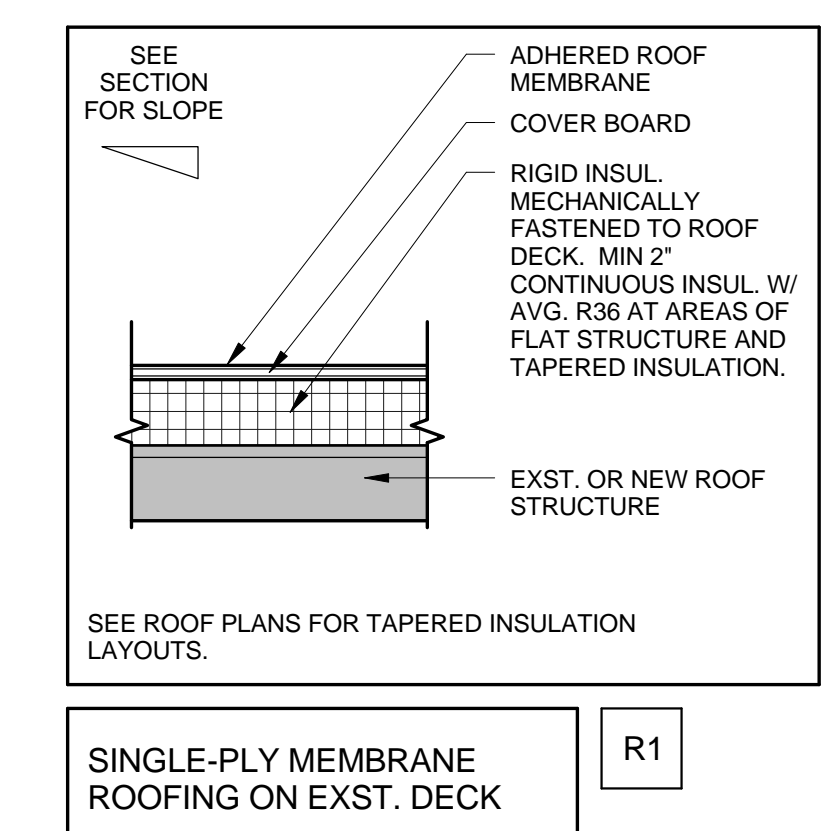

PARTITION TYPES

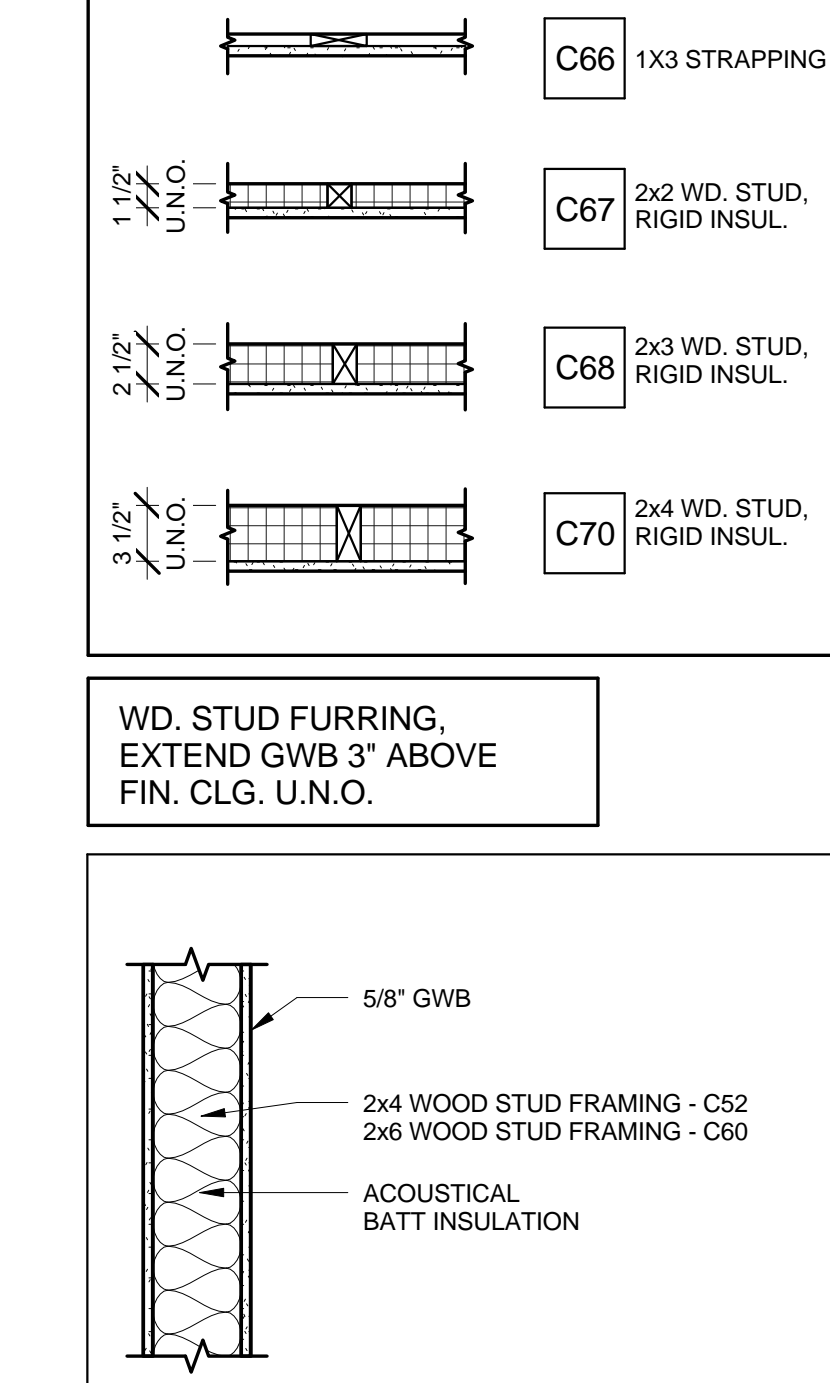

EXTERIOR WALL INFILL

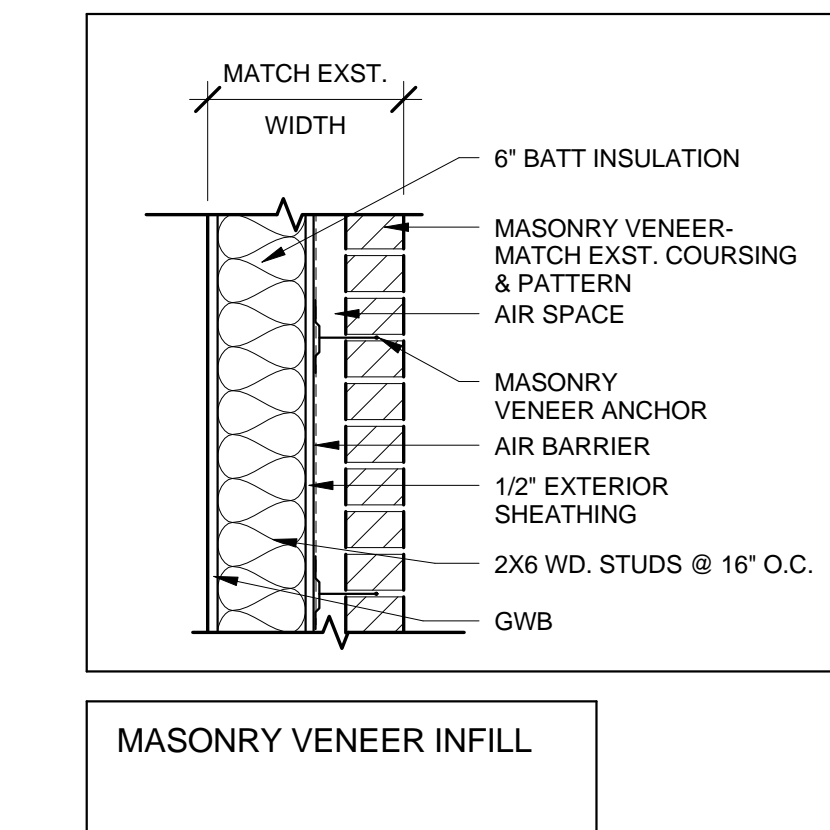

49 DARTMOUTH STREET
PORTLAND, MAINE 04101
207-775-1059
www.pdarchs.com

COPYRIGHT
PDT Architects
Reuse or reproduction of the contents of this document is not permitted without written permission of PDT Architects.

TruChoice FCU - 272 Park Avenue
272 Park Ave
Portland Maine 04041

JOB NO.
12042

DRWN. Author
CHK. Checker

SCALE:
As indicated

ISSUE
04/26/2013

TITLE
WALL TYPES, SYMBOLS, ABBREVIATIONS

SHEET

A003