


ARCHITECTS

49 DARTMOUTH STREET
PORTLAND, MAINE 04101
207-775-1059
www.pdtarch.com

COPYRIGHT
PDT Architects
Reuse or reproduction of the
contents of this document is not
permitted without written
permission of PDT Architects.

TruChoice FCU - 272 Park Avenue
272 Park Ave
Portland Maine 04041

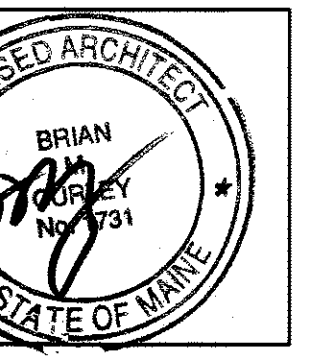

JOB NO.
12042


DRWN. Author
CHK. Checker

SCALE:
1/4" = 1'-0"


ISSUE
04/26/2013

TITLE
BUILDING
SECTIONS


SHEET
A300

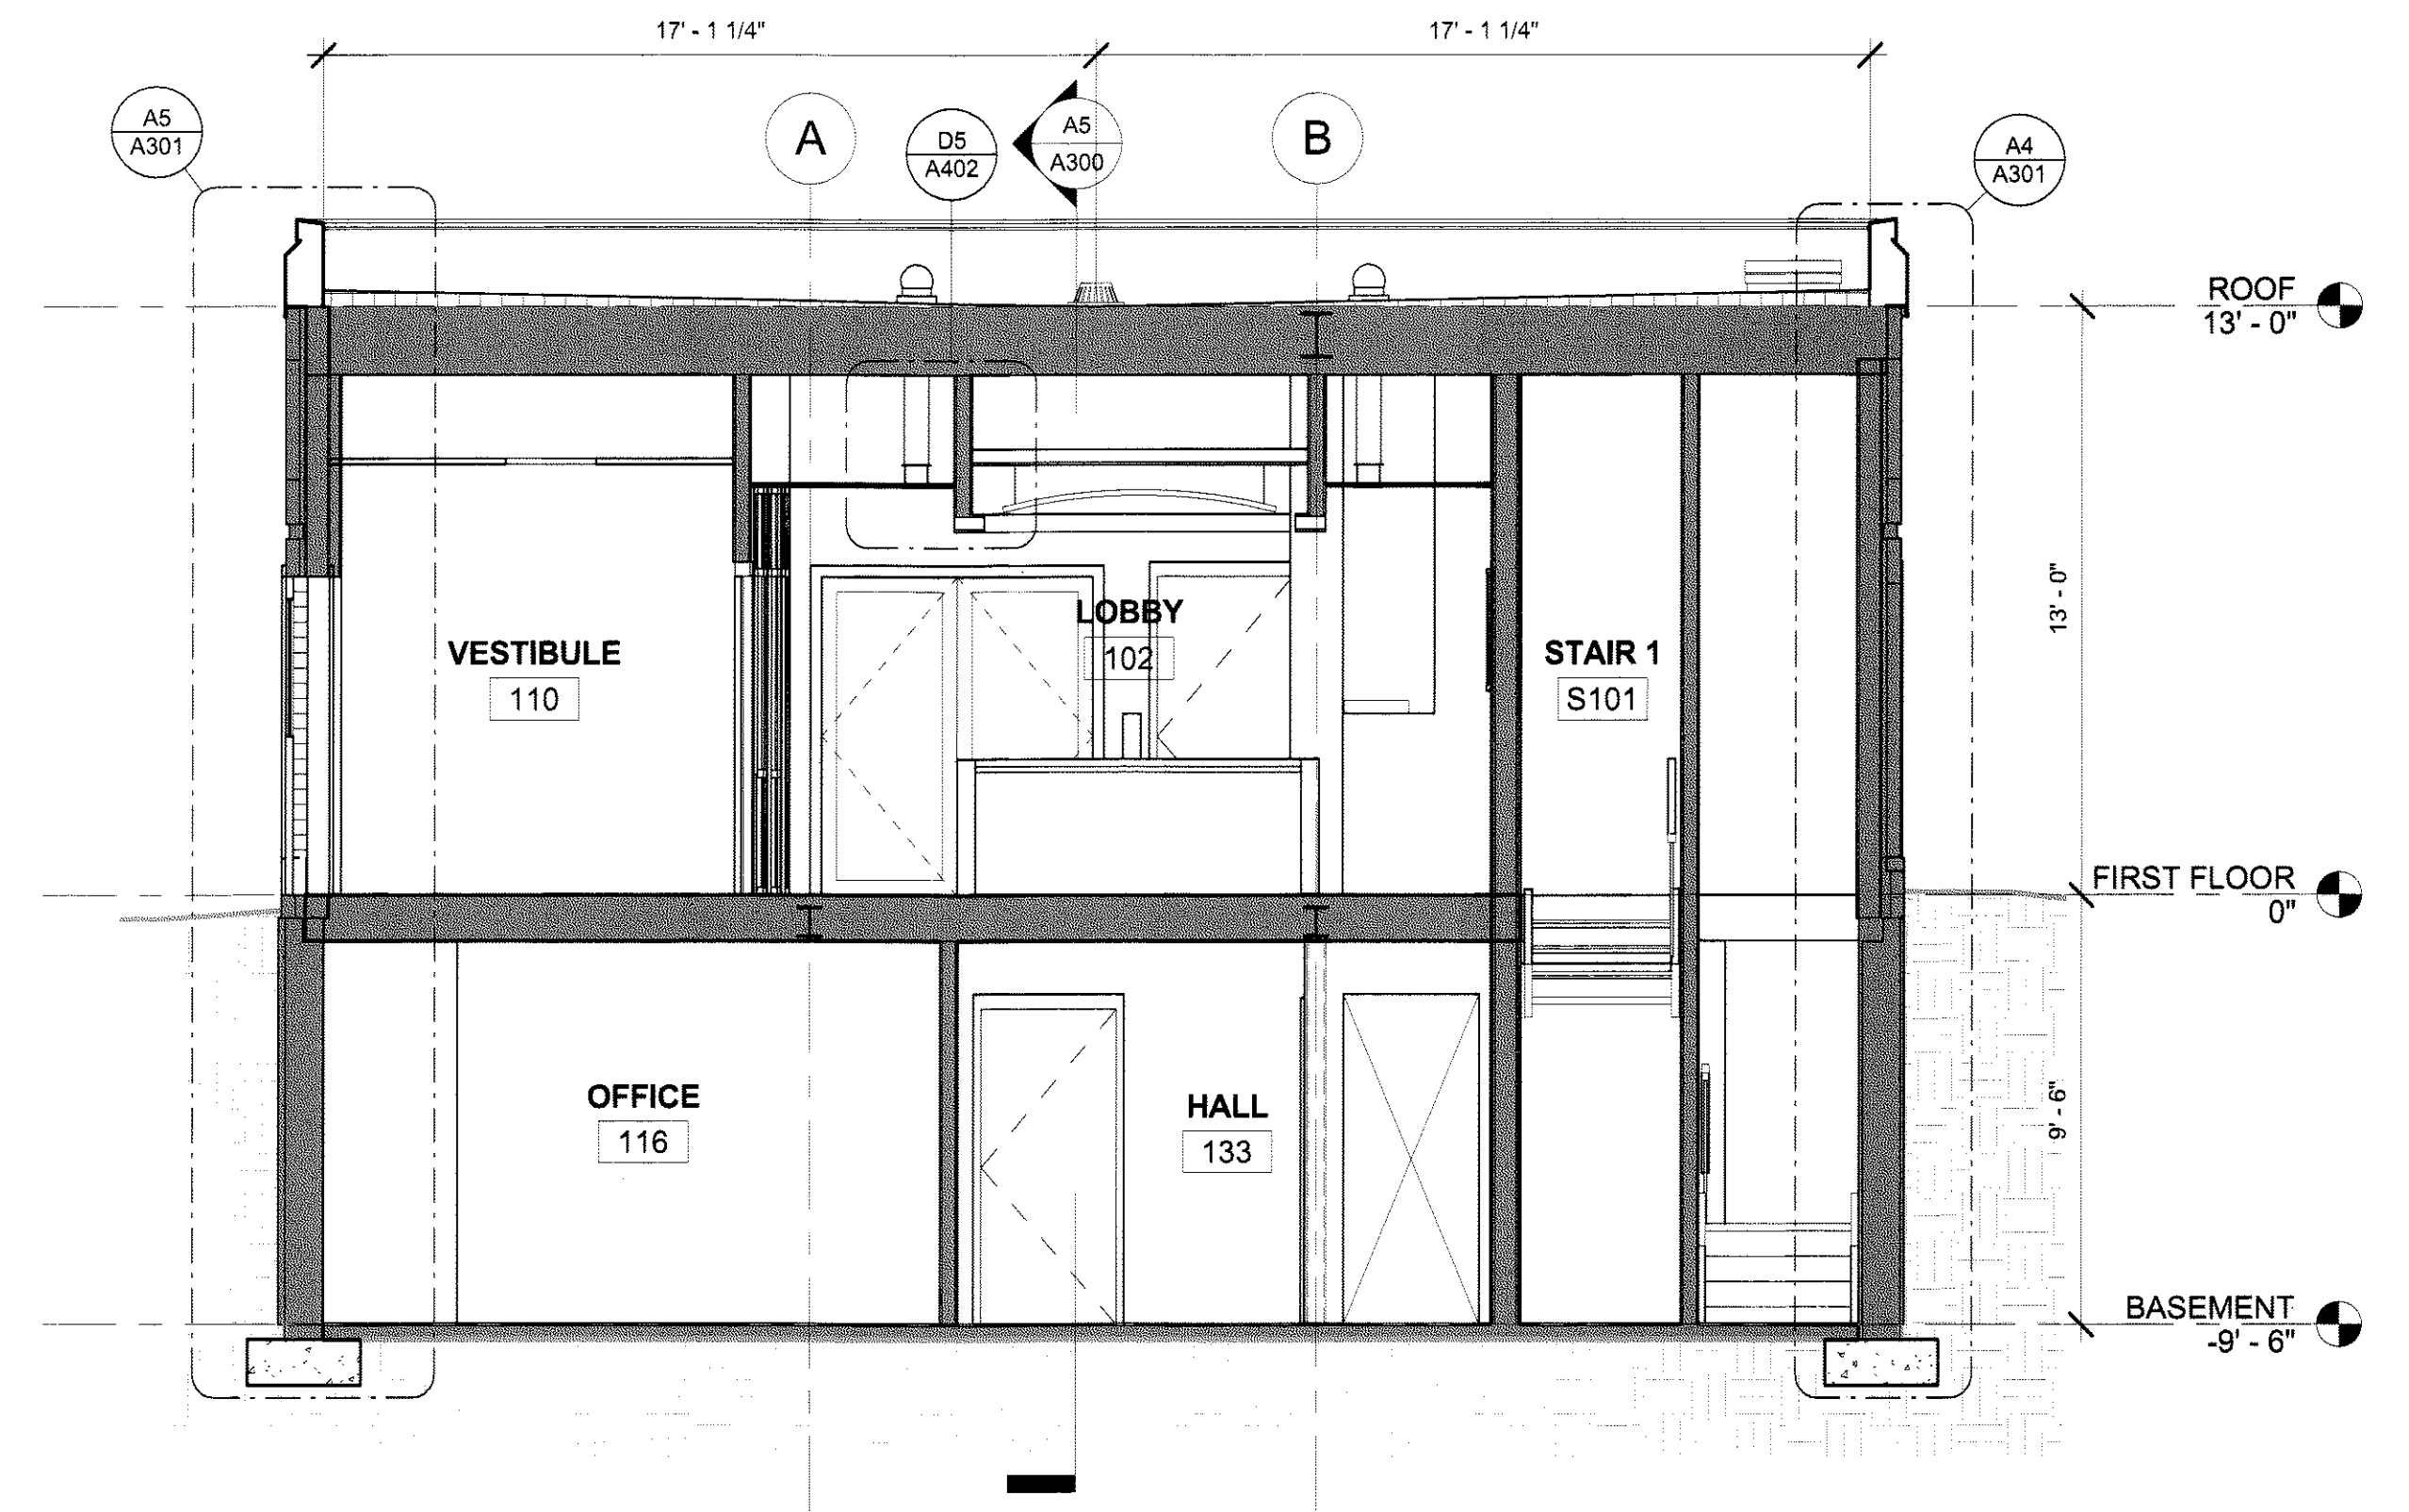

C3 EAST/WEST BUILDING SECTION
1/4" = 1'-0"

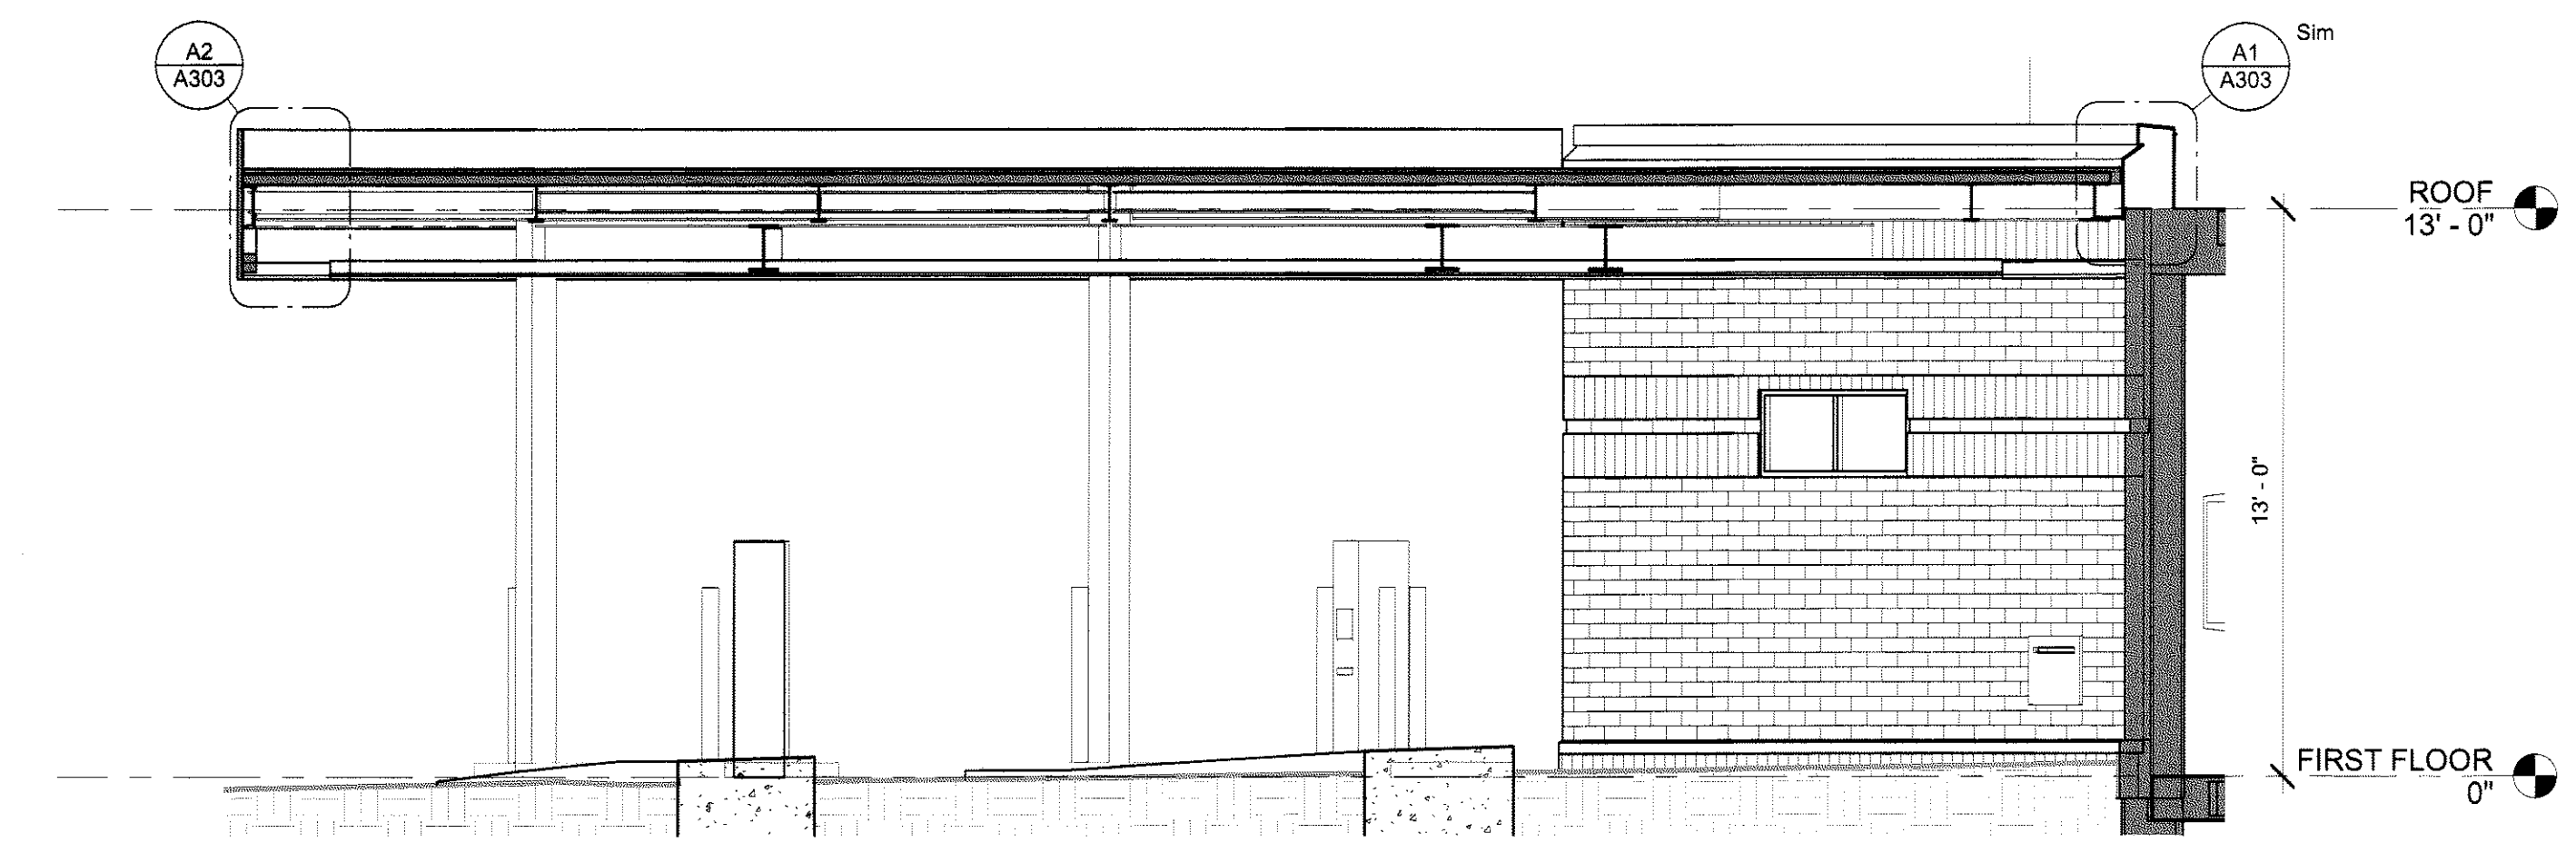

C5 SECTION @ DRIVE-THRU CANOPY
1/4" = 1'-0"

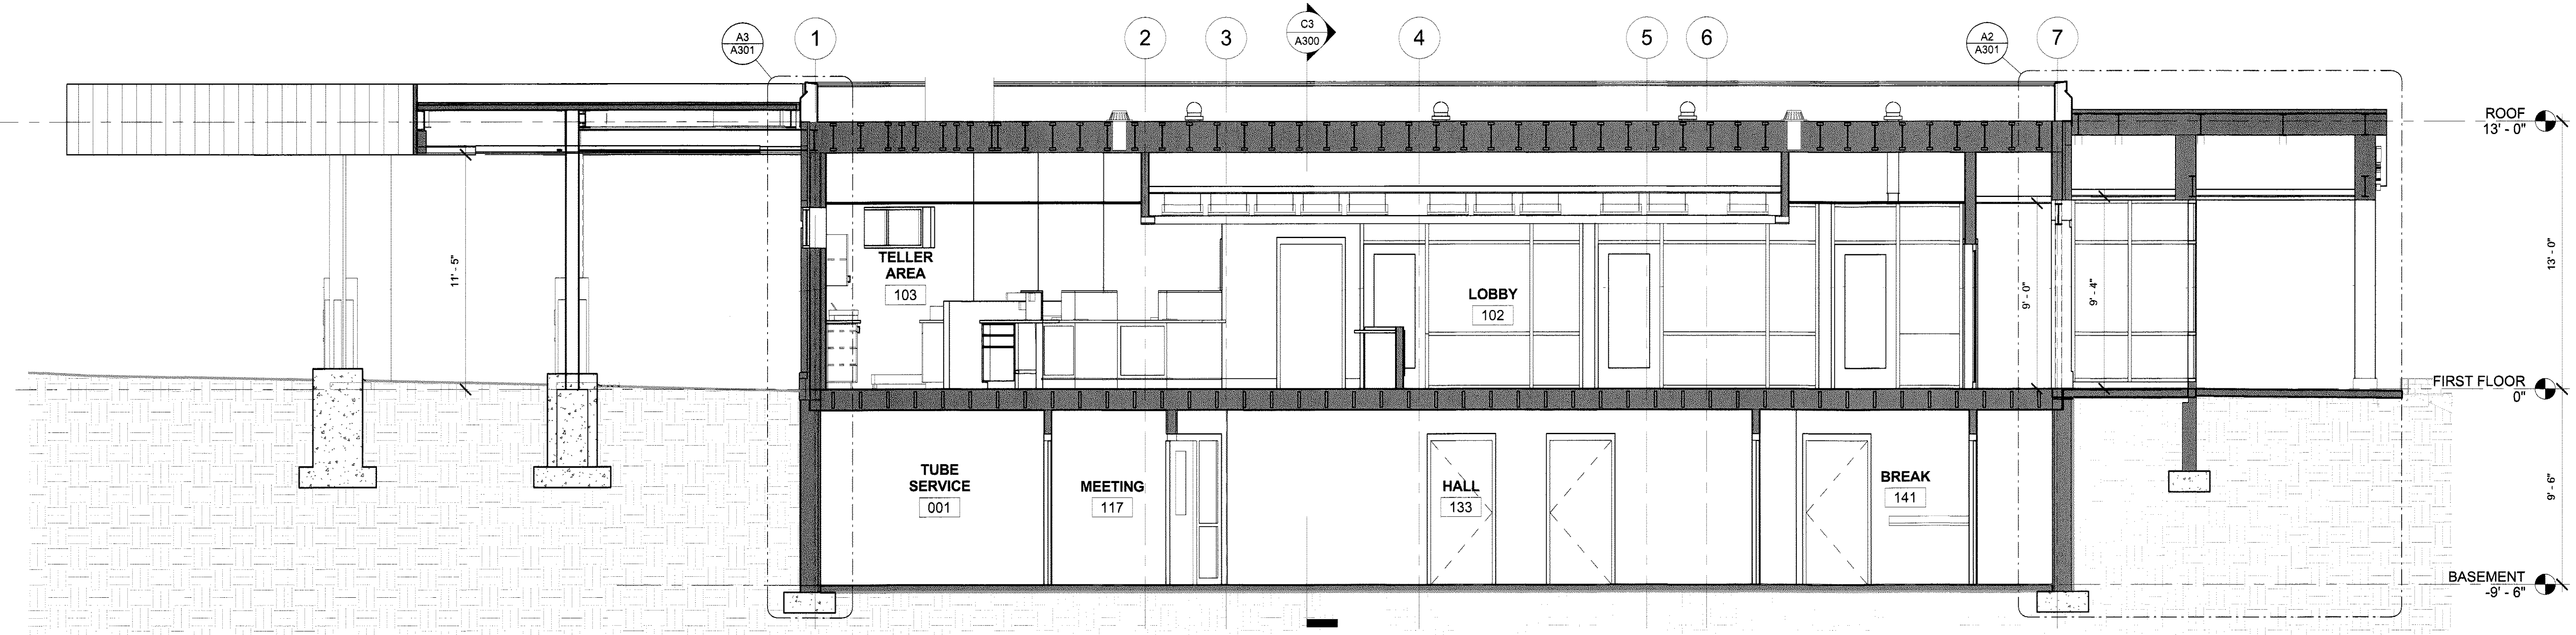

A5 NORTH/SOUTH BUILDING SECTION
1/4" = 1'-0"

5

4

3

2

1