



**ABBREVIATIONS**

AB ANCHOR BOLT	LAB LABORATORY
AB AIR BARRIER	LAM LAMINATE (D)
AC AIR CONDITIONING	LAV LAVATORY
ADDL ADDITIONAL	LB POUND (S)
ADJ ADJUSTABLE	LCC LEAD COATED COPPER
AFF ABOVE FINISHED FLOOR	LF LINEAR FOOT
AH AIR HANDLER	LH LEFT HAND
AIB AIR INFILTRATION BARRIER	LOC'N LOCATION
ALT ALTERNATE	LW LIGHTWEIGHT (CMU)
ALUM ALUMINUM	MAS MASONRY
ADR AREA OF REFUGE	MATL MATERIAL
APPROX APPROXIMATE	MAX MAXIMUM
ARCH ARCHITECT (URAL)	MC MEDICINE CABINET
ARND AROUND	MCWF MULTI COLOR WALL FINISH
AWP ACOUSTICAL WALL PANEL	MD MEDIUM DENSITY OVERLAY
	MECH MECHANICAL
BD BOARD	MED MEDIUM
BF BARRIER FREE	MF MEMBRANE FLASHING
BIT BITUMINOUS	MFR MANUFACTURER
BLDG BUILDING	MH MANHOLE
BLKG BLOCKING	MIN MINIMUM
BM BENCHMARK	MISC MISCELLANEOUS
BOT BOTTOM	MLDG MOLDING, MOLDING
BO BOTTOM OF	MO MASONRY OPENING
BRK BRICK	MR MOISTURE RESISTANT
BRG BEARING	MRGB MOISTURE RESISTANT GYPSUM BOARD
B/S BRICK SHELF	MS HOP SINK
BSMT BASEMENT	MSF METAL STUD FRAMING
	MTL METAL
C, CRS COURSE	N NORTH
CAB CABINET	NA NOT APPLICABLE
CB CATCH BASIN	NIC NOT IN CONTRACT
CC CENTER TO CENTER	NO NUMBER
CF CUBIC FOOT	NOM NOMINAL
CFMF COLD FORMED METAL FRAMING	NRC NOISE REDUCTION COEFFICIENT
CJ CONTROL JOINT	NTS NOT TO SCALE
CL CENTERLINE	
CLG CEILING	O/ OVER
CLR CLEAR	OC ON CENTER
CMT CERAMIC MOSAIC TILE	OD OUTSIDE DIAMETER
CMU CONCRETE MASONRY UNIT	OFS OVERFLOW SCUPPER
CO CLEANOUT	OP OPAQUE
COL COLUMN	OH OVERHEAD
CONC CONCRETE	OPH OPPOSITE HAND
CONC/COLORED CONCRETE	OPNG OPENING
CONT CONTINUOUS OR CONTINUE	OPP OPPOSITE
CONTR CONTRACTOR	OPS OPERABLE PANEL SYSTEM
CPT CARPET	
CS COUNTERSINK	P, PTD PAINT
CSMT CASEMENT	PC PRECAST CONC.
CT CERAMIC TILE	PERF PERFORATED
CWT CERAMIC WALL TILE	PERIM PERIMETER
CUH CABINET UNIT HEATER	PRGM PARKING
CY CUBIC YARD	PL PLATE
	PLAM PLASTIC LAMINATE
DBL DOUBLE	PLYWD PLYWOOD
DC DISPLAY CASE	PSF POUNDS PER SQUARE FOOT
DEMO DEMOLITION	PSI POUNDS PER SQUARE INCH
DF DRINKING FOUNTAIN	PT PRESSURE TREATED
DIA, DIAM DIAMETER	PTD PAPER TOWEL DISPENSER
DIM DIMENSION	PARTN PARTITION
DIV DIVISION	PVC POLYVINYL CHLORIDE
DIMP DEMOUNTABLE PARTITION	PVMT PAVEMENT
DN DOWN	QR QUARTER ROUND
DR DOOR	QT QUARRY TILE
DTL DETAIL	
DWG DRAWING	RE: REFERENCE
DWR DRAWER	REF REFRIGERATOR
	REQ'D REQUIRED
E EAST	REV REVISION (S), REVISED
EA EACH	RL RAIN LEADER
EF EXHAUST FAN	RF RUBBER FLOOR
EMHO ELECTRO MAGNETIC HOLD	RH RIGHT HAND
OPEN EXTERIOR INSULATION FINISH SYSTEM	RM ROOM
EJ EXPANSION JOINT	RO ROUGH OPENING
EL ELEVATION	ROW RIGHT OF WAY
ELEC ELECTRICAL	
ELEV ELEVATOR	S SOUTH
EMER EMERGENCY	SAT SUSPENDED ACOUSTICAL TILE
ENCL ENCLOSED/ENCLOSURE	SC SOLID CORE
EQ EQUAL	SCHED SCHEDULE
EQUIP EQUIPMENT	SD STORM DRAIN, SOAP DISPENSER
EXH EXHAUST	SECT SECTION
EXIST, (E) EXISTING	SF SQUARE FOOT
EXT EXTERIOR	SGL SAFETY GLASS
EW EYEWASH	SH SHOWER
EWC ELECTRIC WATER COOLER	SHT SHEET
	SHTHG SHEATHING
FB FIRE BLANKET	SIM SIMILAR
FBO FURNISHED BY OWNER	SLNT SEALANT
FCS FLOOR COATING SYSTEM	SNR SANITARY NAPKIN RECEPTOR
FD FLOOR DRAIN	SP SPECIAL PAINT
FE FIRE EXTINGUISHER	SPEC SPECIFICATION
FEC FIRE EXTINGUISHER AND CABINET	SPKR SPEAKER
FFE FINISHED FLOOR ELEVATION	SQ SQUARE
FG FIBERGLASS	SS STAINLESS STEEL
FHVC FIRE HOSE AND VALVE	STC SOUND TRANSMISSION CLASS
FIN FINISH(ED)	STD STANDARD
FIN GR FINISH GRADE	STL STEEL
FLR FLOOR(ING)	STOR STORAGE
FNDN FOUNDATION	STRL STRUCTURAL
FP FIREPROOFING	STRUCT STRUCTURE/STRUCTURAL
FO FACE OF	SUPRT SUPPORT
FRMG FRAME(ING)	SUSP SUSPENDED
FRP FIBER REINFORCED PLASTIC	SV SHEET VINYL
FRT FIRE RETARDANT TREATED	
FSR FLEXIBLE SHEET ROOFING	T TOILET
FT FOOT(FEET)	TB TOWEL BAR
FTG FOOTING	TB TACKBOARD
FTR FIN TUBE RADIATION	T&G TONGUE AND GROOVE
FUR FURRED(ING)	TGL TEMPERED GLASS
FV FIELD VERIFY	THK THICKNESS
FWC FABRIC WALL COVERING	TO TOP OF
	TP TOILET PARTITION
	TPD TOILET PAPER DISPENSER
	TV TELEVISION
	TYP TYPICAL
GA GAUGE	UCR UNDER COUNTER REFRIGERATOR
GALV GALVANIZED	UNO UNLESS NOTED OTHERWISE
GB GRAB BAR	
GFB GROUND FACE CMU	VB VAPOR BARRIER/VINYL BASE
GL GLASS, GLAZING	VC VALVE CABINET
GWV GYPSUM WALLBOARD	VCT VINYL COMPOSITION TILE
	VERT VERTICAL
HARD HARDENER	VPW VENEER PLYWOOD
HB HOSE BIBB	VWC VINYL WALL COVERING
HC HOLLOW CORE	
HD HEAD	W WEST
HDD HIGH DENSITY OVERLAY	WI WITH
HDWD HARDWOOD	WC WATER CLOSET
HDWR HARDWARE	WD WOOD
HM HOLLOW METAL	WGL WIRE GLASS
HORIZ HORIZONTAL	WH WATER HEATER
HR HAND RAIL	W/O WITHOUT
HS HIGH SCHOOL	WS WATERSTOP
HT HEIGHT	WP WATERPROOF
HTG HEATING	WWF WELDED WIRE FABRIC
HVAC HEATING/VENTILATION/AIR CONDITIONING	WWM WELDED WIRE MESH
IBC INSTALLED BY CONTRACTOR	
ID INSIDE DIAMETER	YD YARD
IN INCH (ES)	
INCL INCLUDE (D), (ING)	ZCC ZINC-COATED COPPER
INFO INFORMATION	
INSUL INSULATED	
INT INTERIOR	
INV INVERT	
JT JOINT	
KIT KITCHEN	


**SYMBOLS**

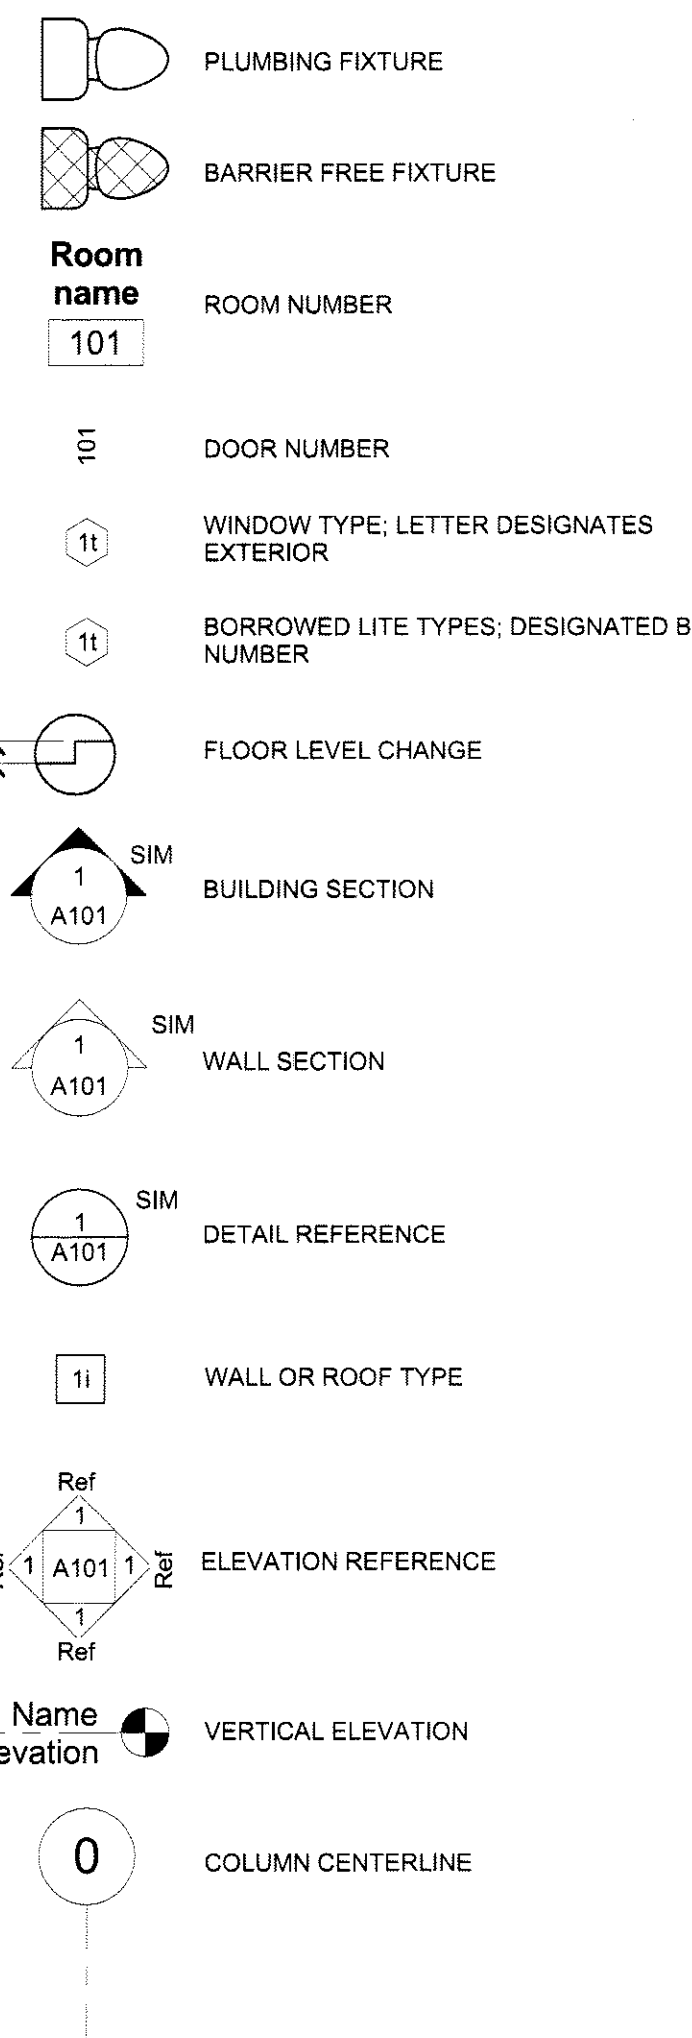


**MATERIALS**

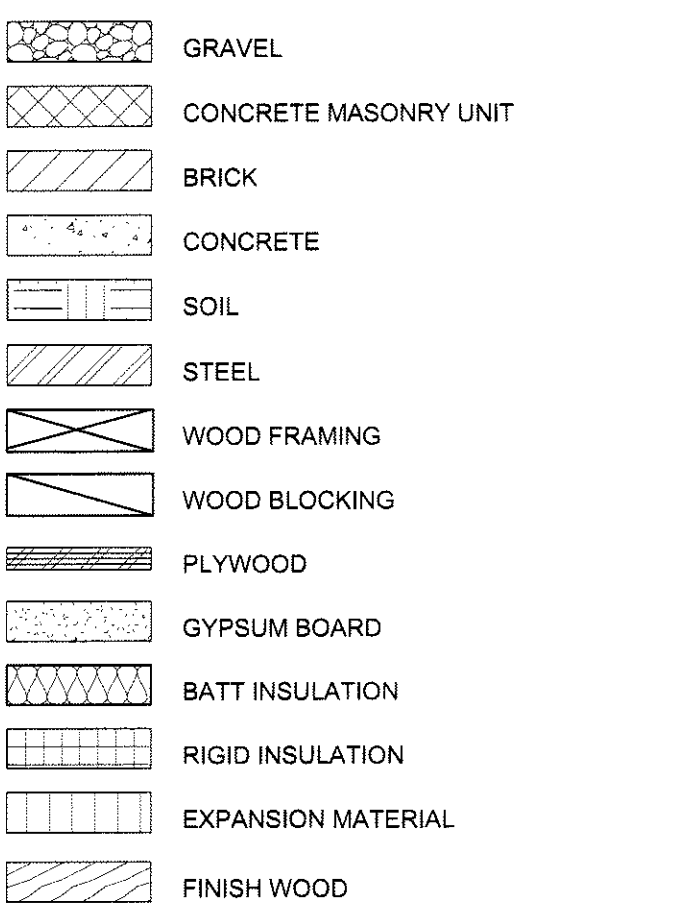


**FIRE RATINGS**

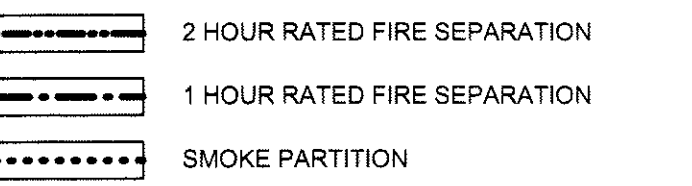


**EXISTING PARTITION INFILL**

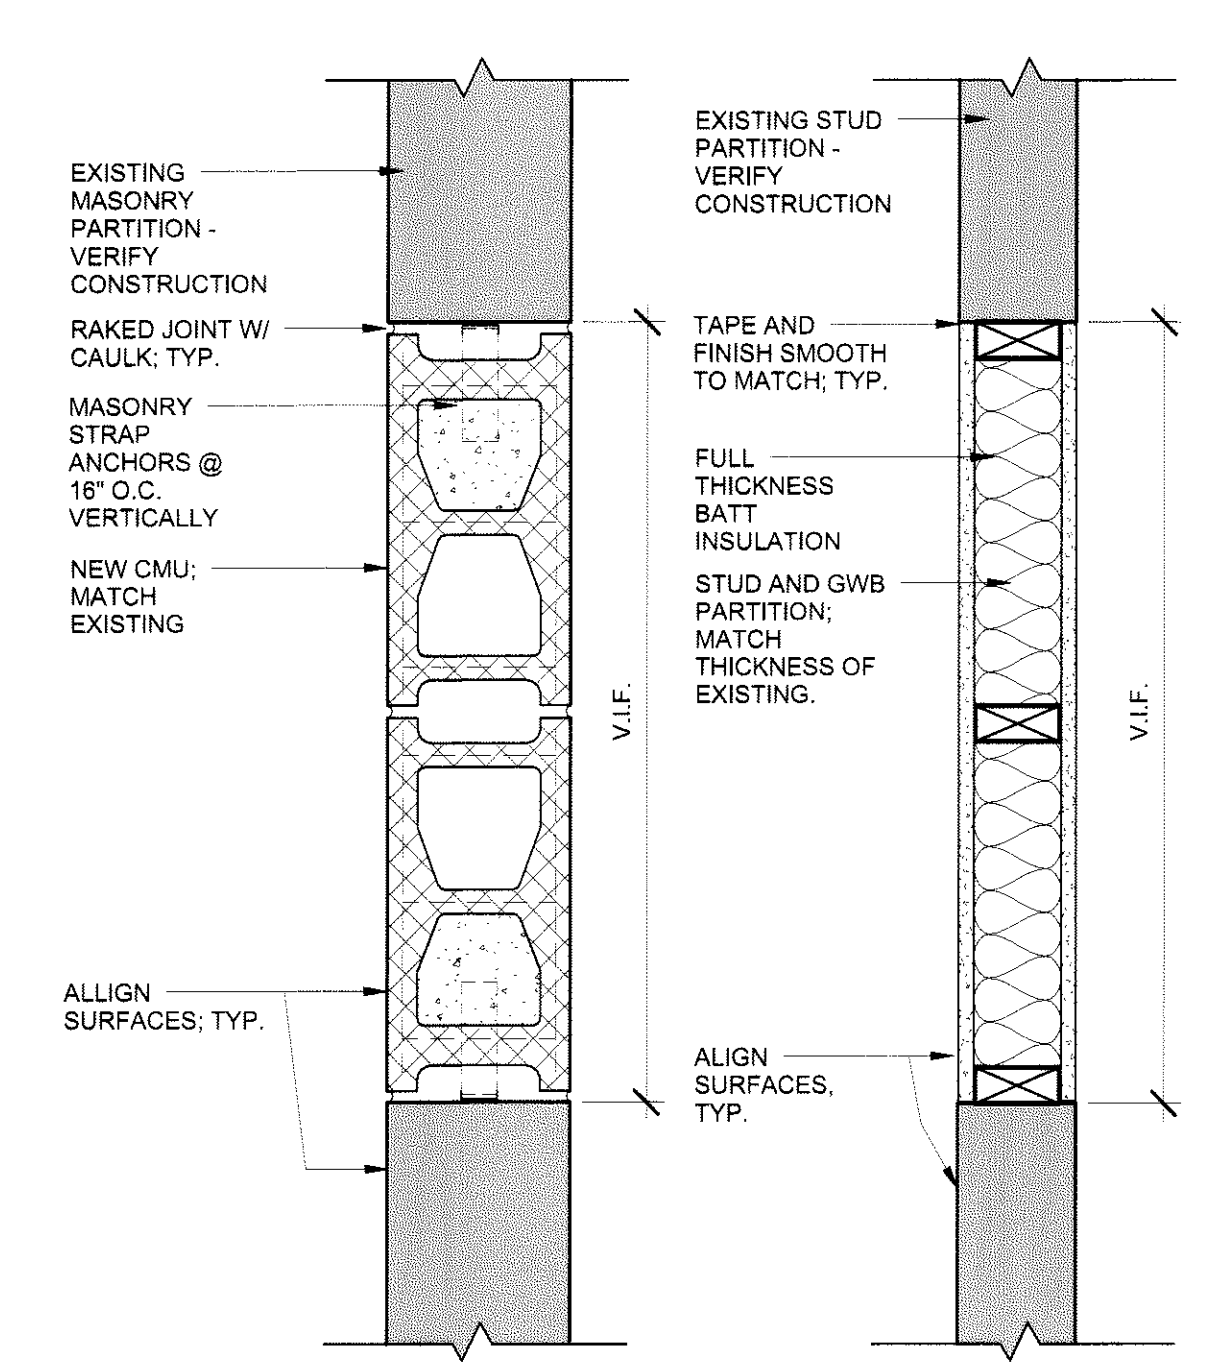


**DIMENSIONAL STANDARDS**

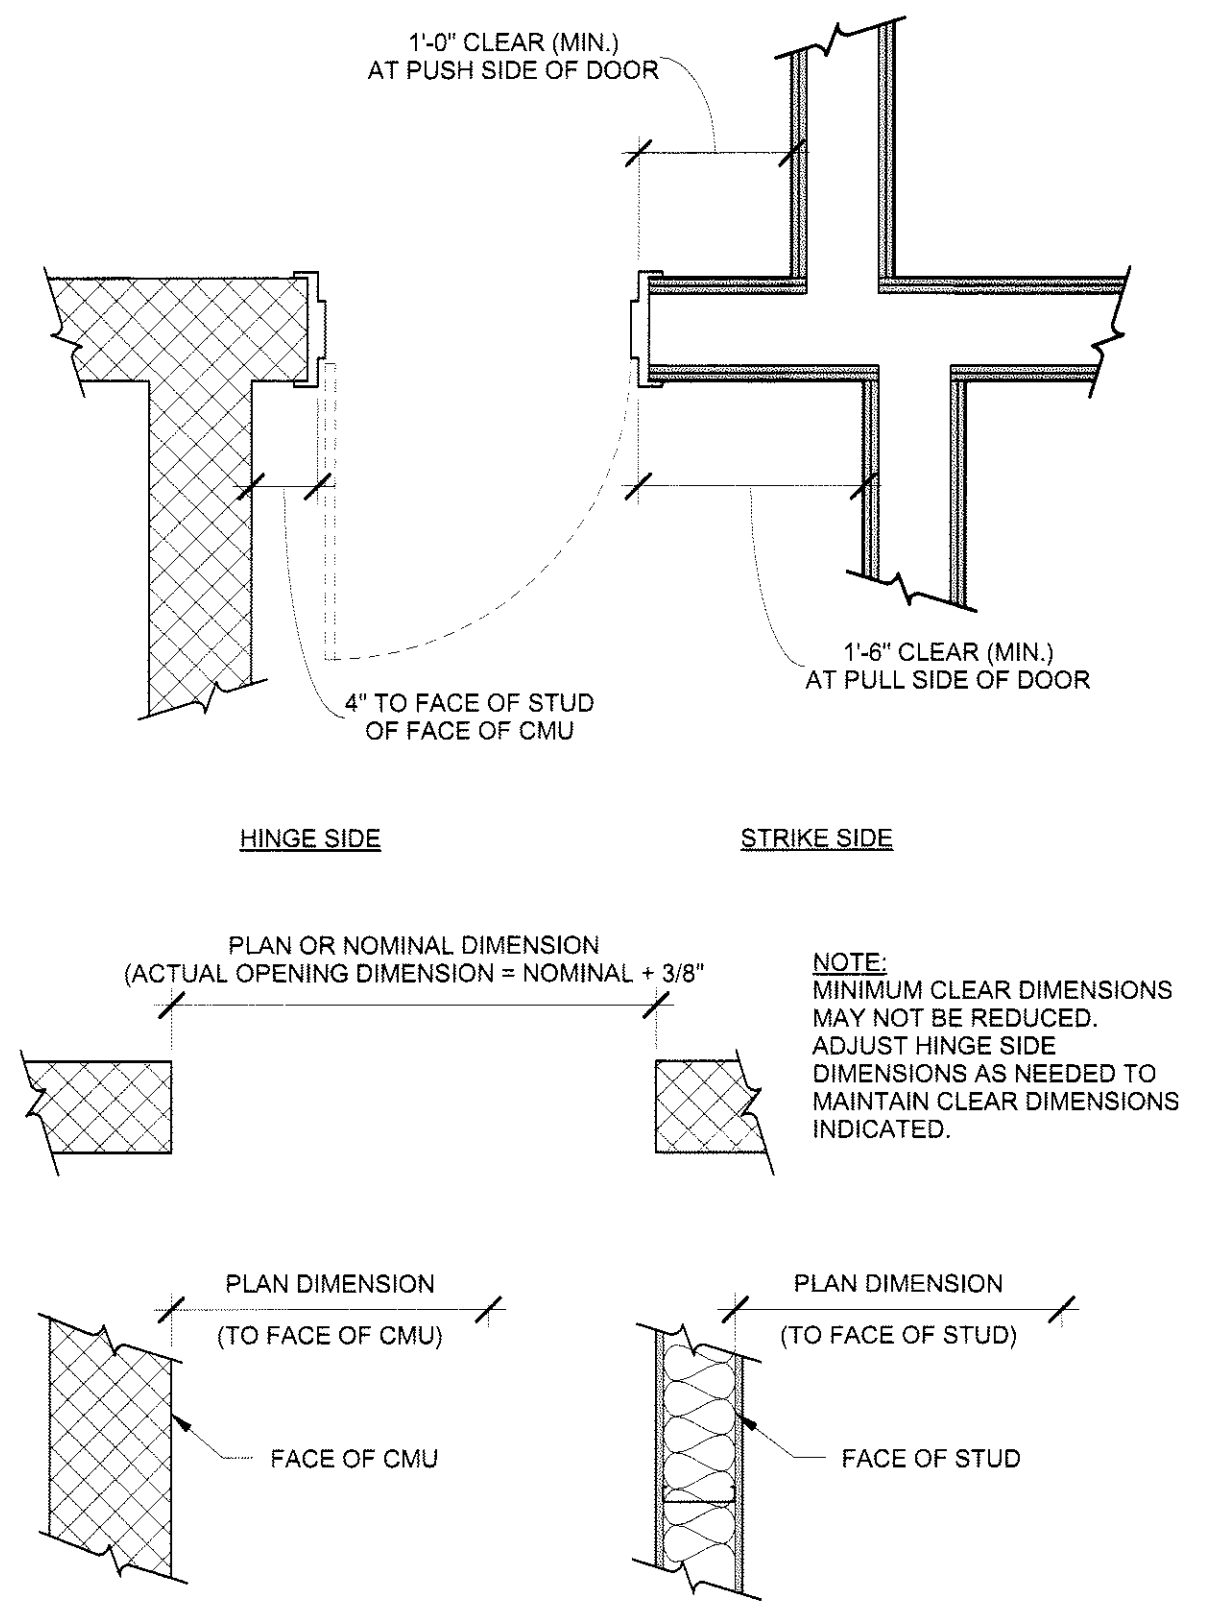



**ROOF TYPES**

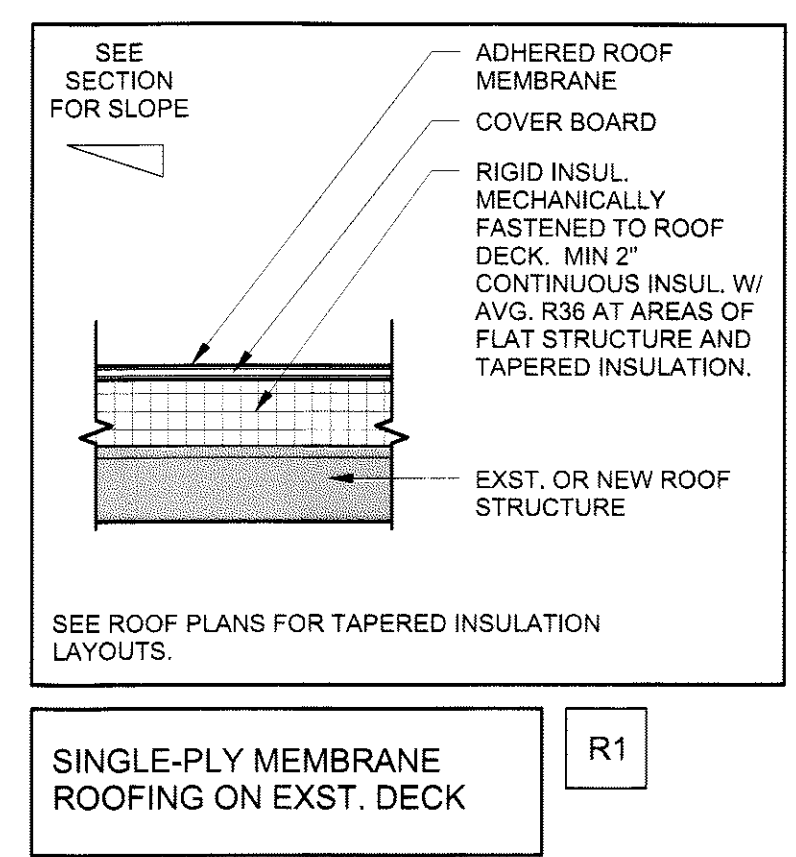

**PARTITION TYPES**

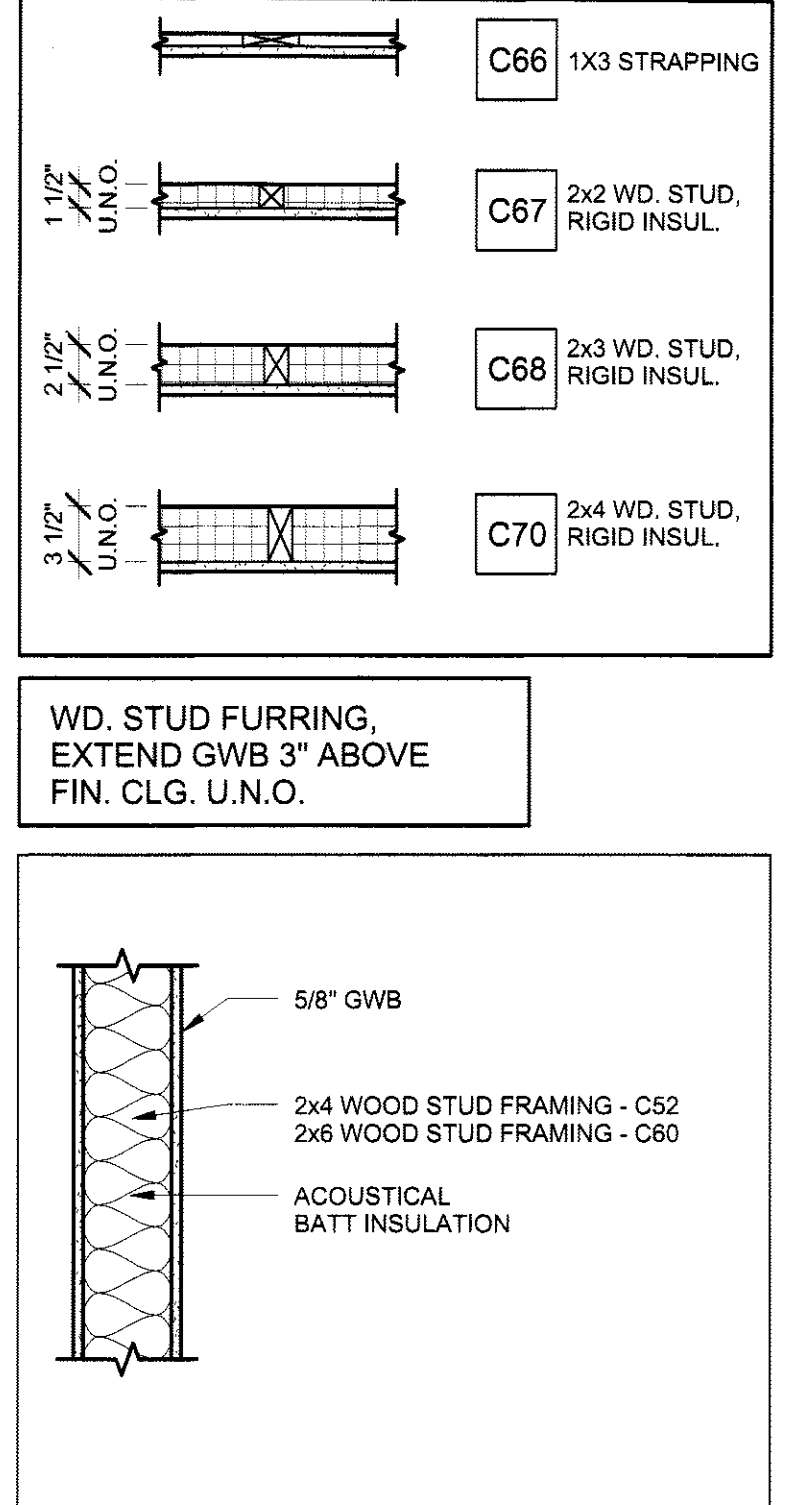

**EXTERIOR WALL INFILL**

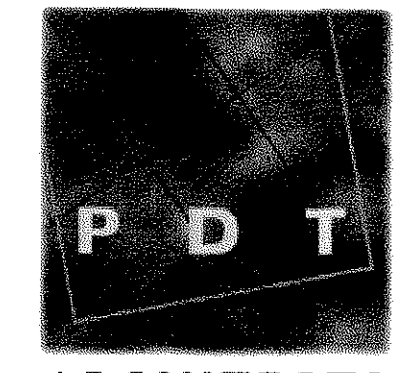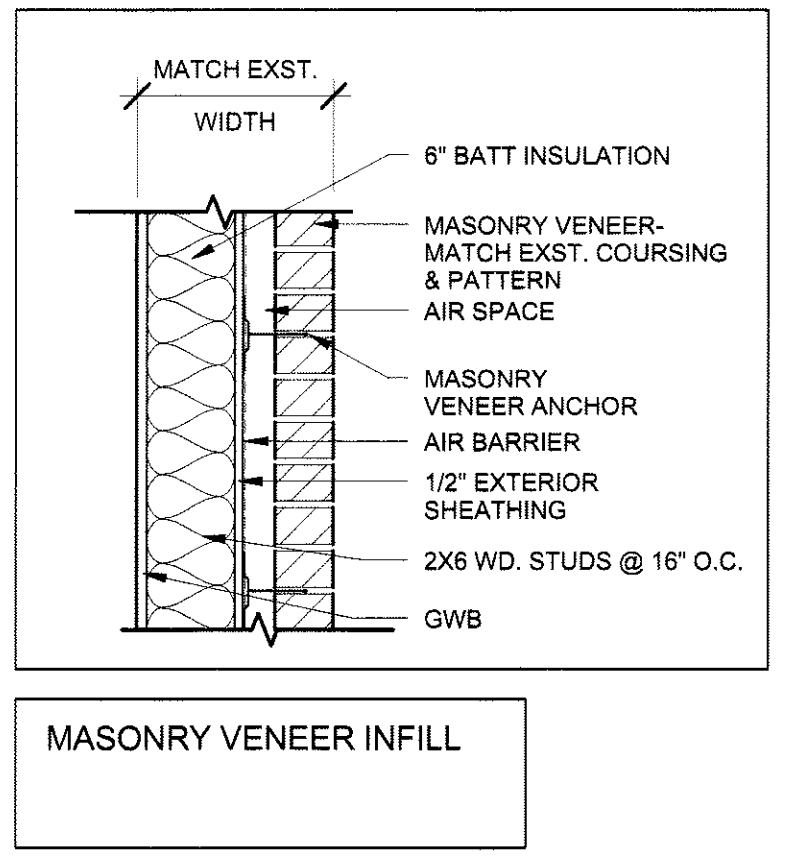

49 DARTMOUTH STREET  
PORTLAND, MAINE 04101  
207-775-1059  
www.pdtarch.com

**COPYRIGHT**  
PDT Architects  
Reuse or reproduction of the contents of this document is not permitted without written permission of PDT Architects.

TruChoice FCU - 272 Park Avenue  
272 Park Ave  
Portland Maine 04041



JOB NO.  
12042

DRWN. Author  
CHK. Checker

SCALE:  
As indicated

ISSUE  
04/26/2013

TITLE  
WALL TYPES,  
SYMBOLS,  
ABBREVIATIONS

SHEET

A003